


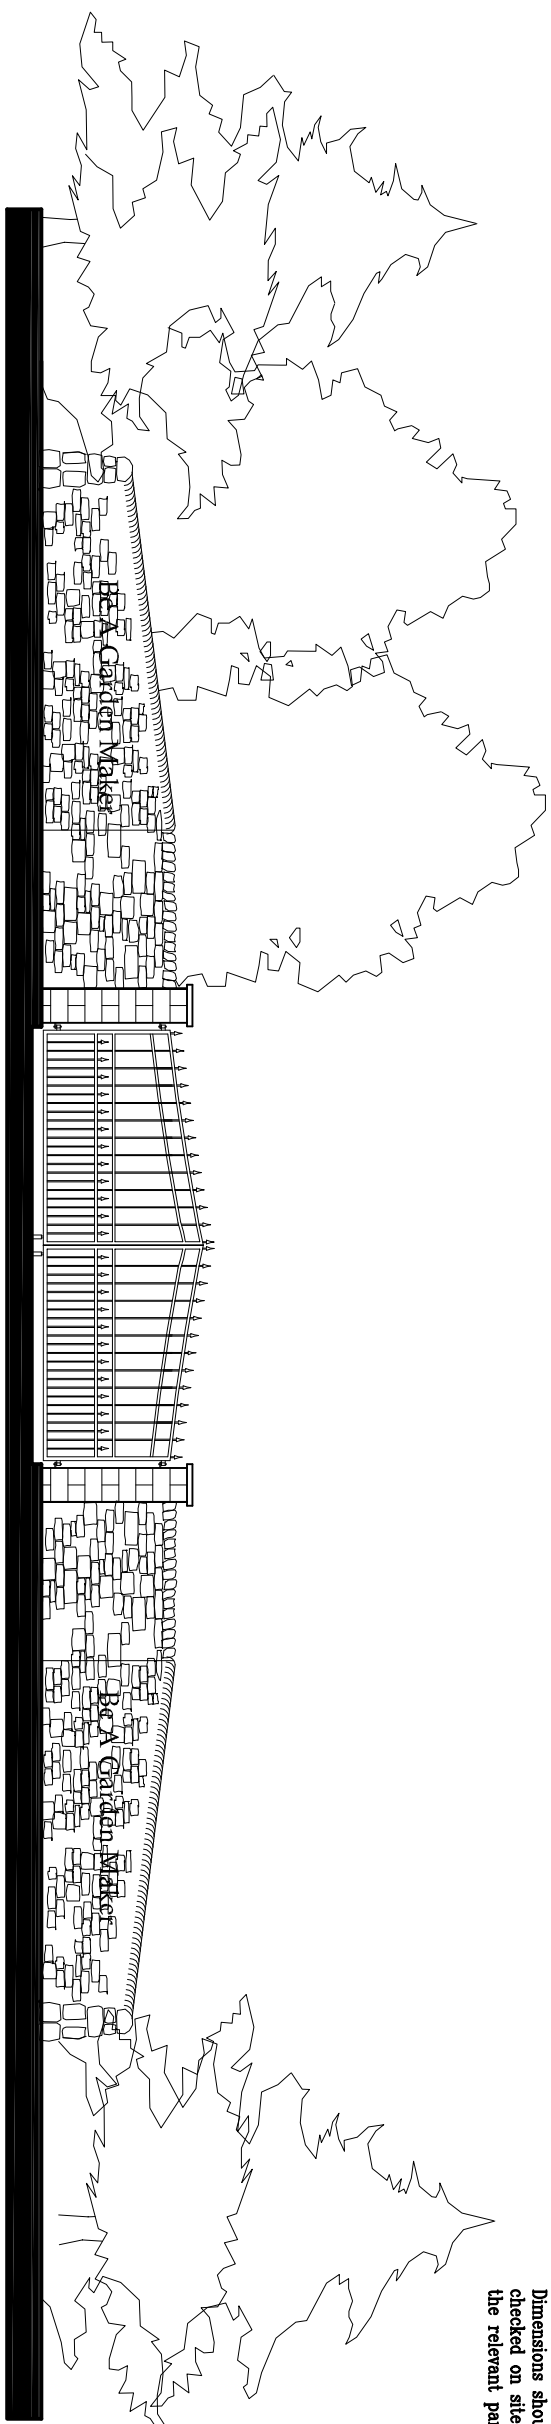

applied signage to stone wall
illuminated via lighting located
at ground level

gate posts formed with sown
stone, cast iron gates
finished block

entrance formed with
reclaimed stone faced wall
with recessed pointing,
saddleback stone copings

Elevation to Entrance from Road

SCALE 1:100

Parking

Tree Planting

Mature Trees

Dis. Parking

Entrance

Dis. Parking

block pavours

Parking

Garden Centre

Tank

Poly Tunnel

Mature Trees

Tree Planting

Parking

Tree Planting

Sewage Treatment Plant

low level bollard lighting to
access road and parking
areas

Revision	Date
-	-

Stephen Craven Building Design

Chartered Architectural Technologist and
Building Design Consultant

Tippethwaite Barn Paley Green Lane
Giggleswick Settle BD24 0DZ
Tel 01729 824734 Mobile 07763 766702
E-Mail stephen.craven@liscall.co.uk

job:

Proposed Alterations to Garden Centre

Coars Farm

Wigglesworth

BD23 4SN

client:

Be A Garden Maker

drawing:

Proposed

Site Plan

scale:

1:200 @ A1

date:

01/16

drawn:

smc

job no:

38/2015

drawing no:

06

rev:

-