

Peter Hitchen
Architects

Marathon House
The Sidings Business Park
Whalley, BB7 9SE

01254 823 885

www.peterhitchenarchitects.co.uk

NOTES:
FOR PLANNING PURPOSES ONLY

No.	Description	Date
Rev A	Plans updated to clients comments	11.09.22
Rev B	Proposed floor plan development	16.09.22
Rev C	Lower Groud Floor - WC and Study Flipped	25.09.22
Rev D	Lift Removed From Second Floor	05.10.22
Rev E	Proposed floor plan development	09.10.22
Rev F	Garage Elevation , size and roof construction	
	altered at planners request	26.07.23

CLIENT:
TERESA ROBERTS


PROJECT:
1 RIBBLESDALE AVENUE

SHEET:
PROPOSED GROUND FLOOR PLAN

Project number	PHA/788
Date	02.08.2023
Drawn by	LW
Checked by	PH

A201 - REV F

Scale	1 : 50
Sheet size	A1

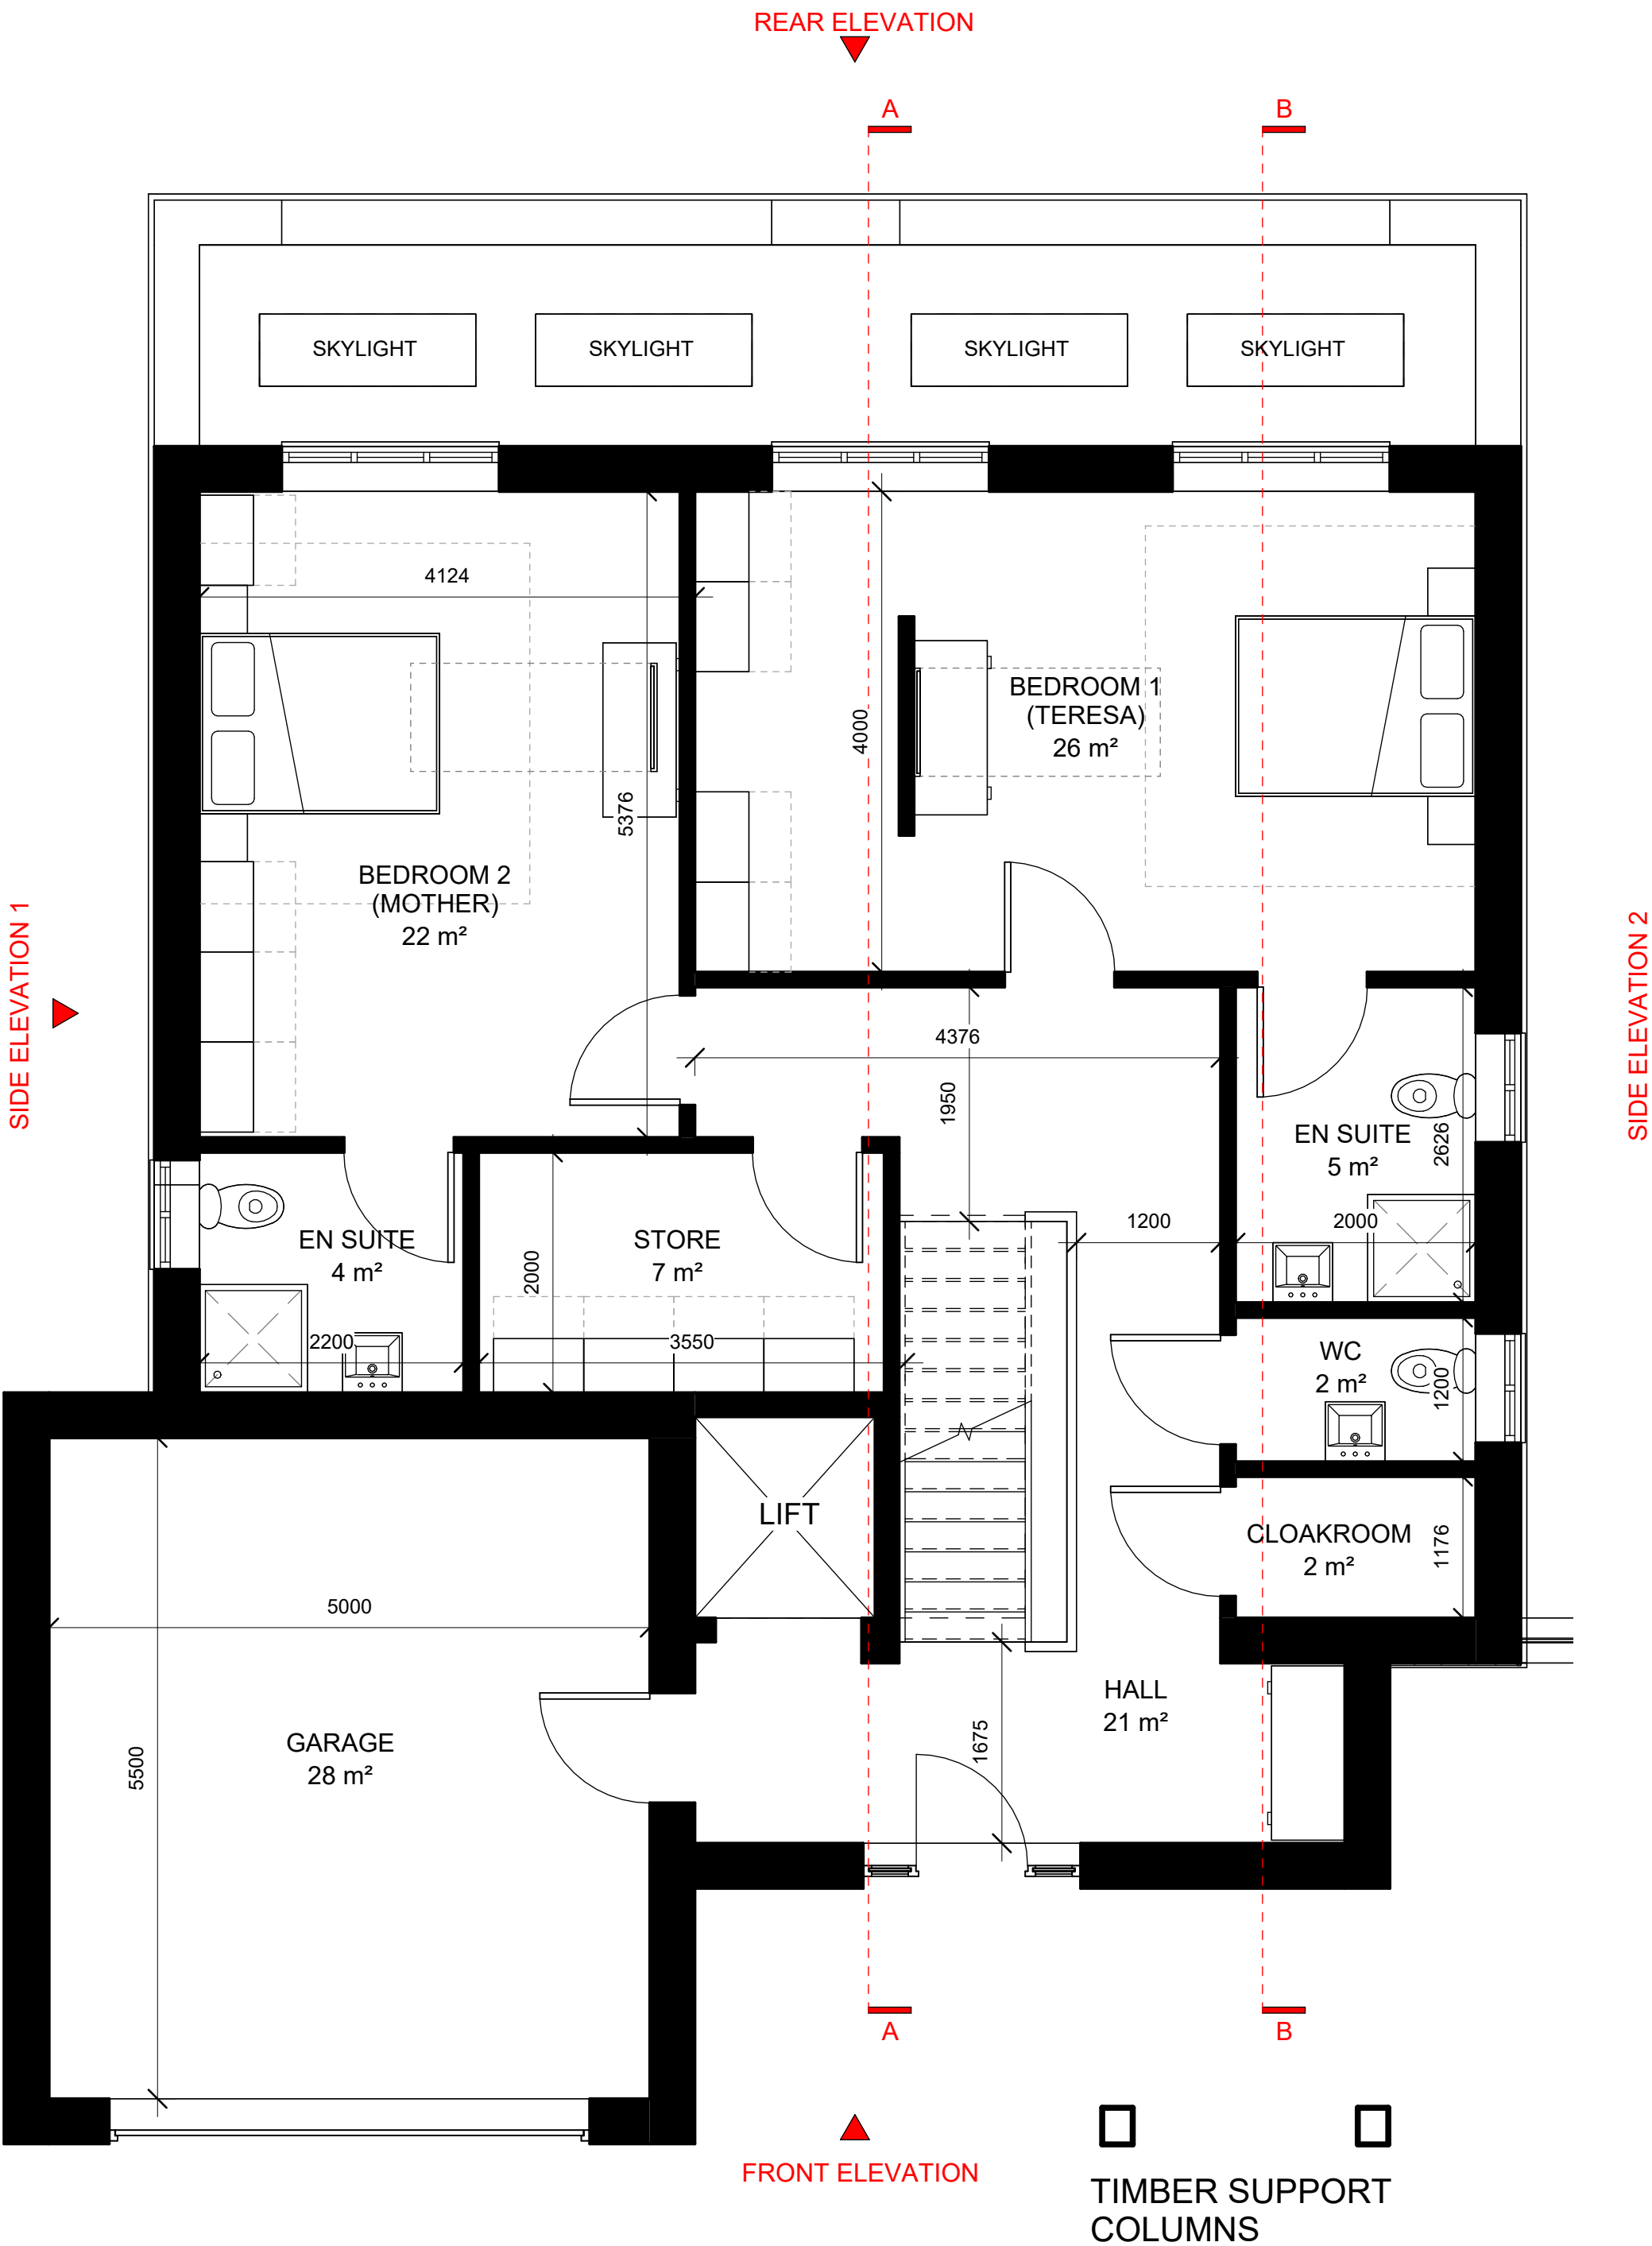

PROPOSED GROUND FLOOR PLAN

1:50