




South west elevation

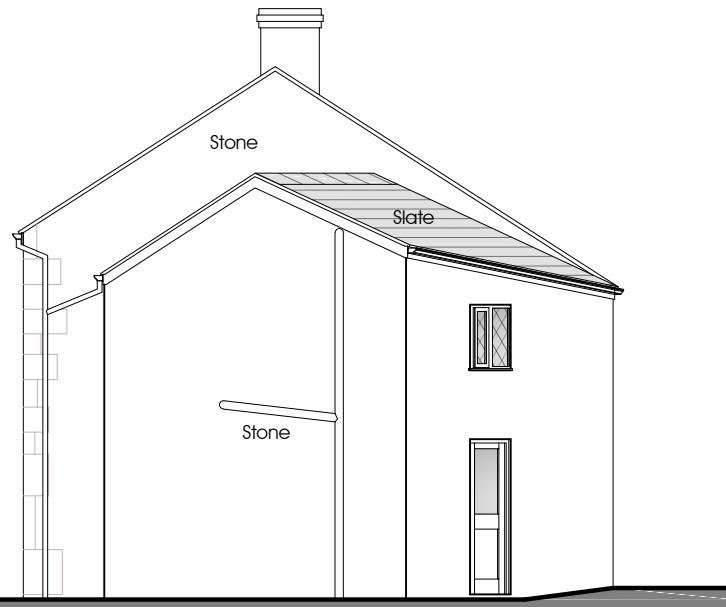


South east elevation

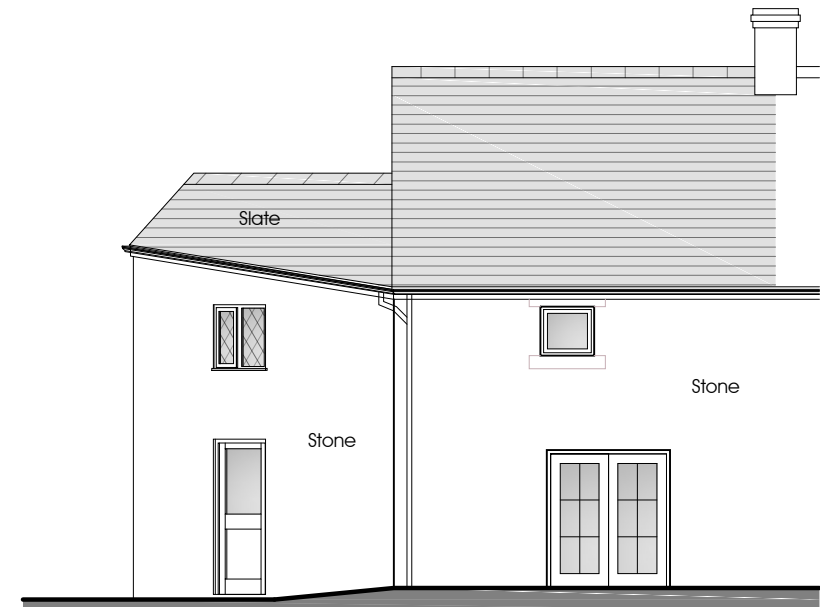


North east elevation

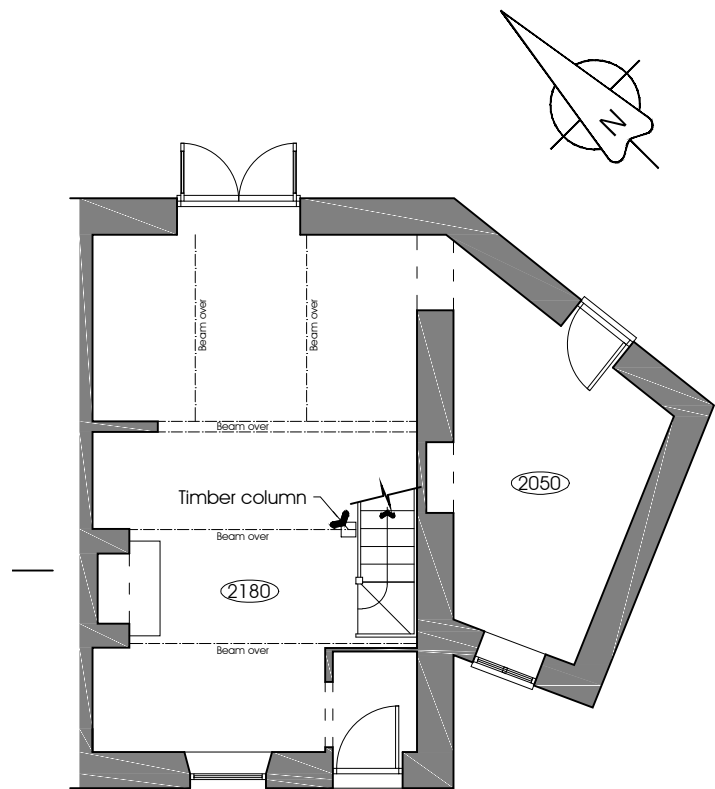



Gfl plan

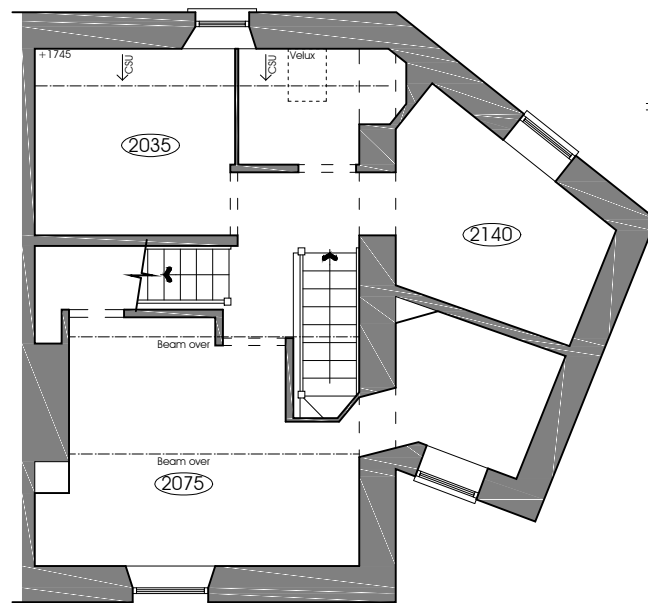

1 fl plan

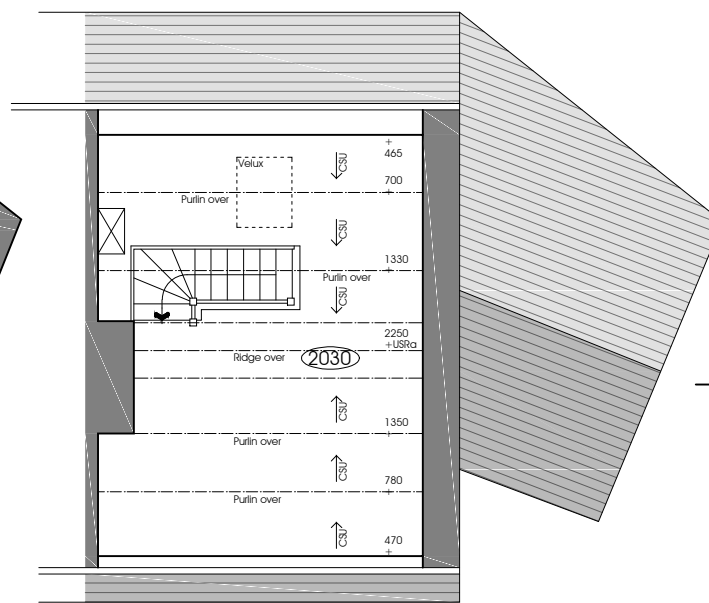

Attic plan

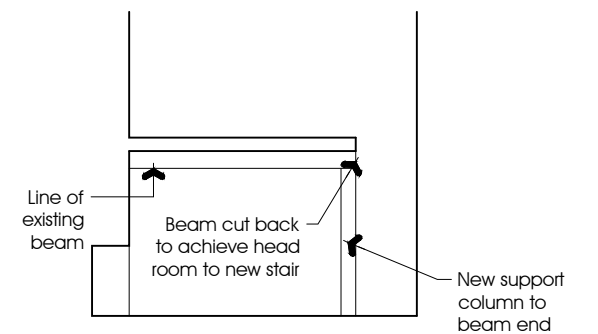 

Section 1

PGB Architectural Services LTD

Lily Cottage
12 Glen Avenue
Knowle Green
Preston
PR3 2ZQ

m. 07866 366565 t. 01254 820092 e. info@pgb-arch.com

CLIENT
Mr J & Mrs M Hindle
58 Church Street
Ribchester
PR3 3YE

PAPER SIZE A3
DATE March 2014

PROJECT
Refurbishment works

JOB NO. 2708
SCALE 1:100

DRAWING TITLE
Internal works

DRAWING NO. 040
REVISION