




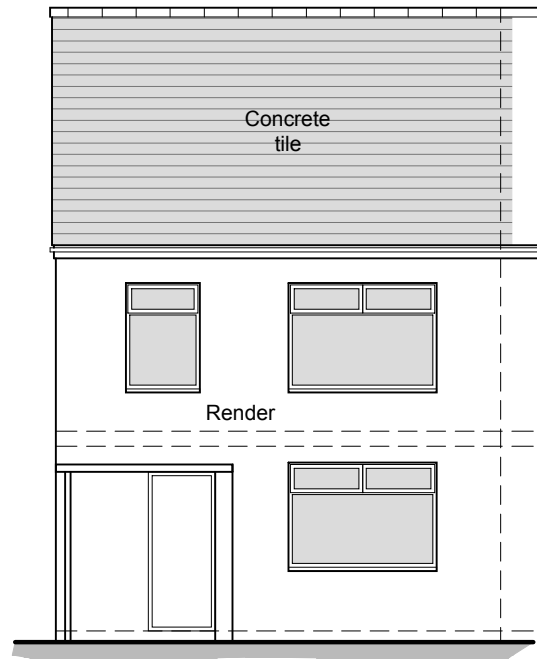


South West Elevation

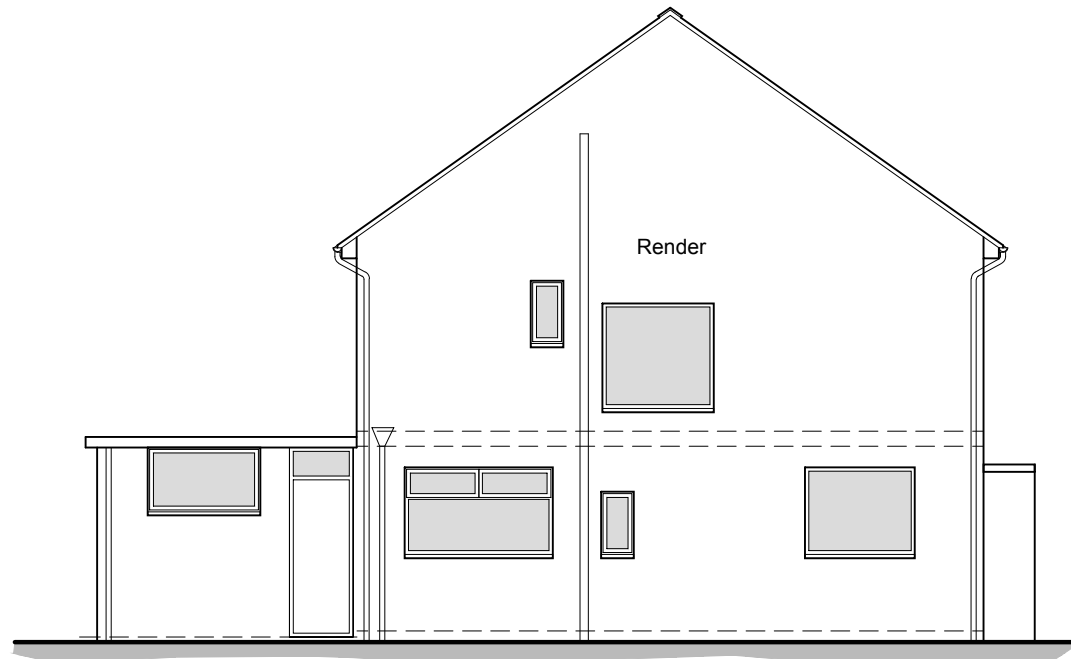


North West Elevation

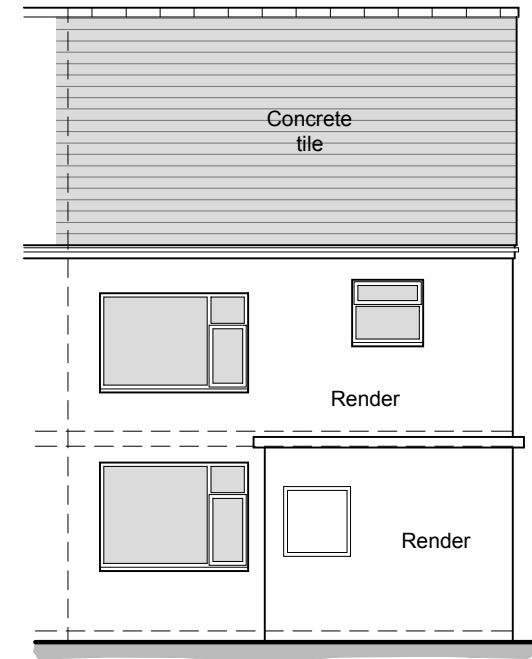


North East Elevation

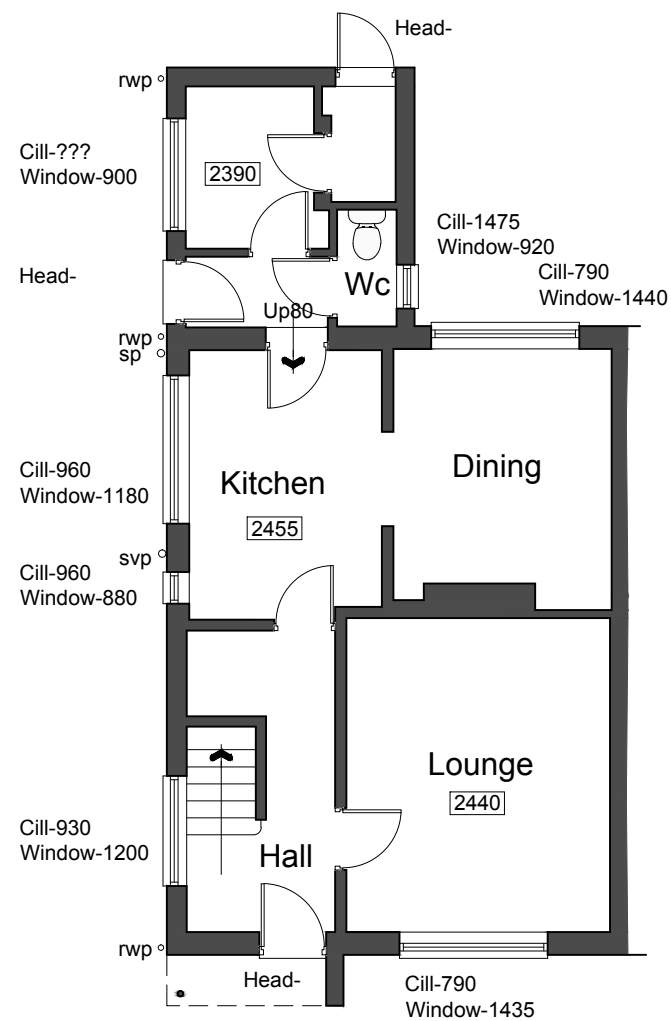


Ground Floor Plan

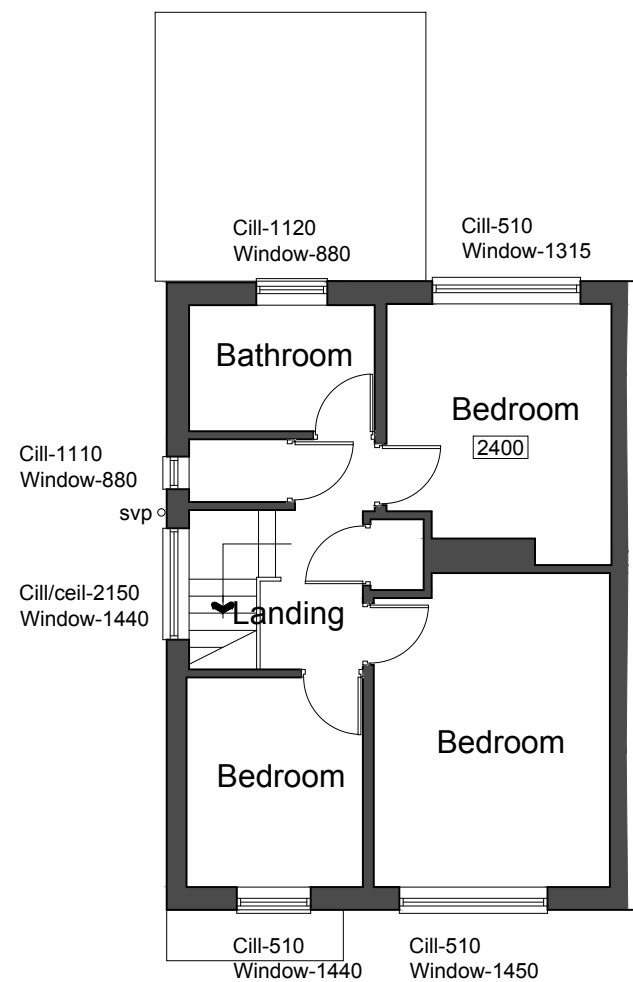

First Floor Plan

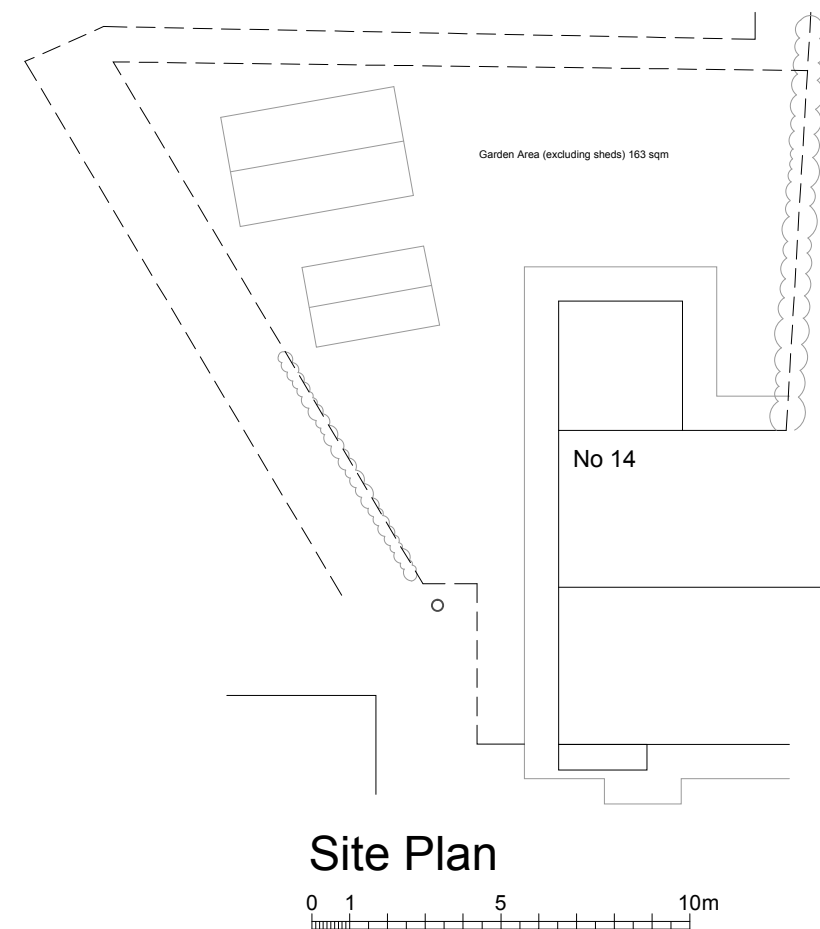

Site Plan

 

PGB Architectural Services LTD

Lily Cottage
12 Glen Avenue
Knowle Green
Preston
PR3 2ZQ



m. 07866 366565 t. 01254 820092 e. info@pgb-arch.com

CLIENT
Mr R Howson
14 Kirklands
Chipping
Preston PR3 2ZQ


PAPER SIZE A3
DATE May 2011

PROJECT
Annexe Extension

JOB NO. 2569
SCALE 1:100/200

DRAWING TITLE
Plans as Existing


DRAWING NO. 01
REVISION .

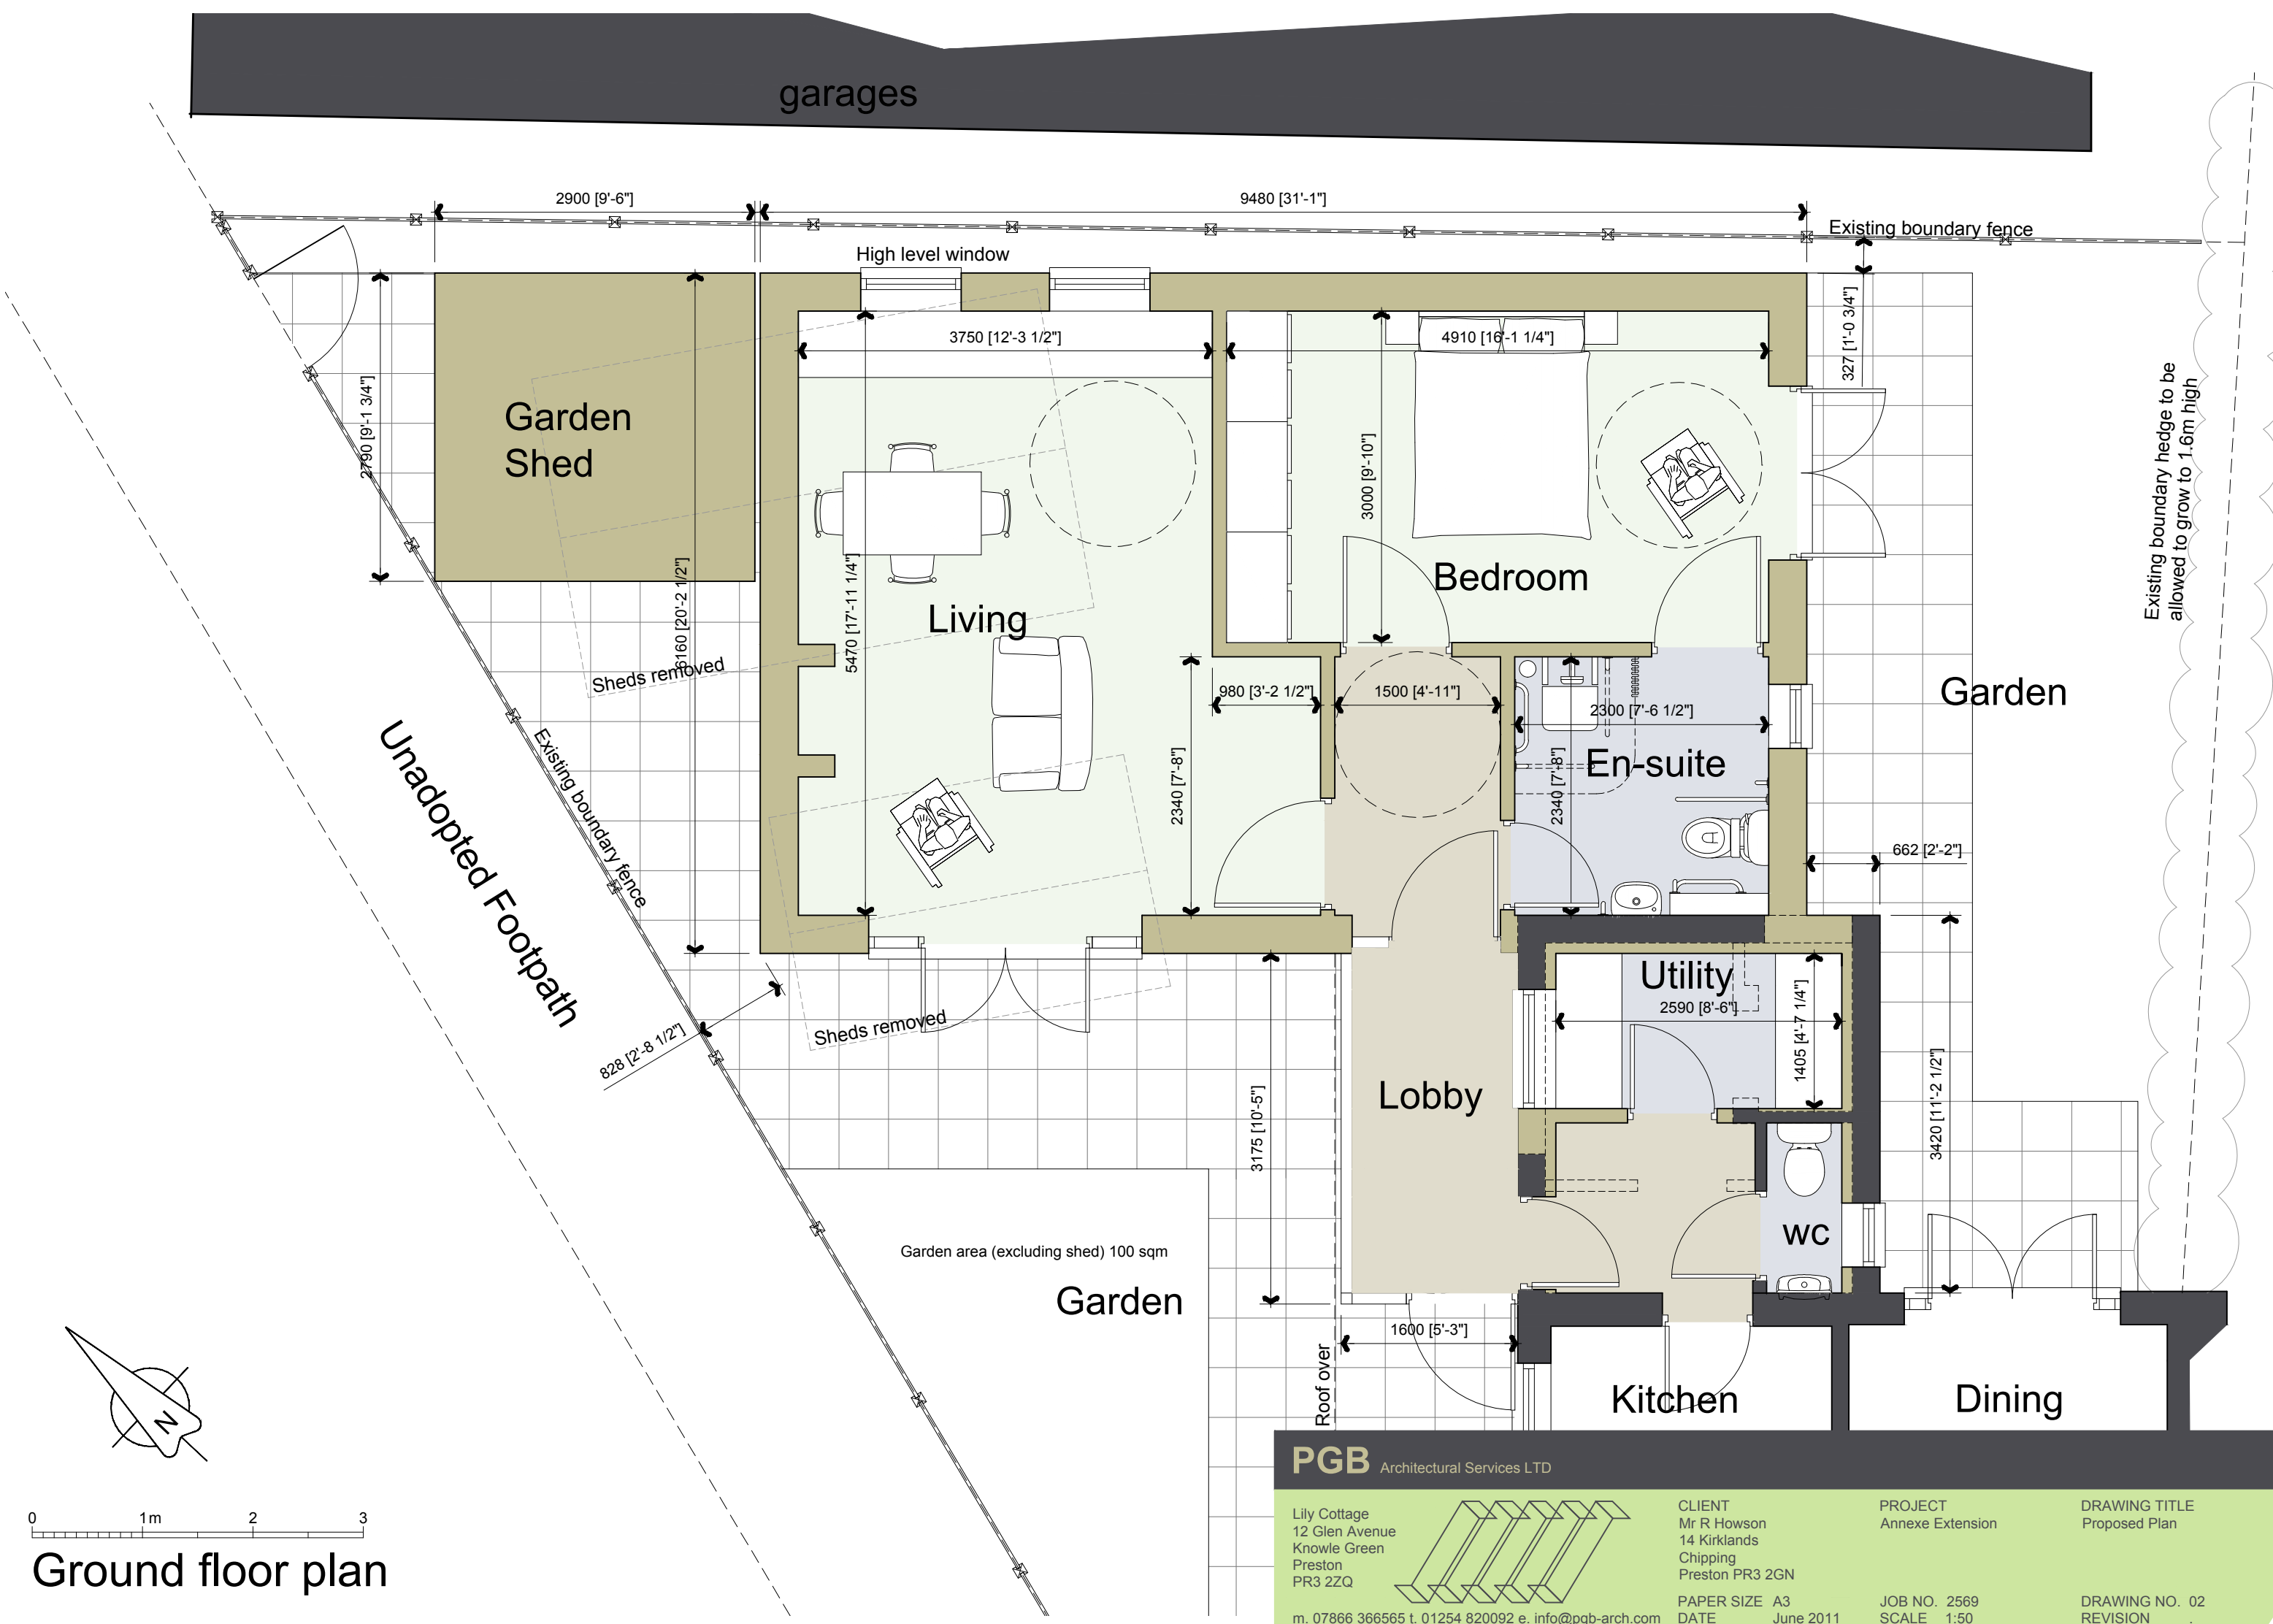



South West Elevation

0 1 2 3 4 5m

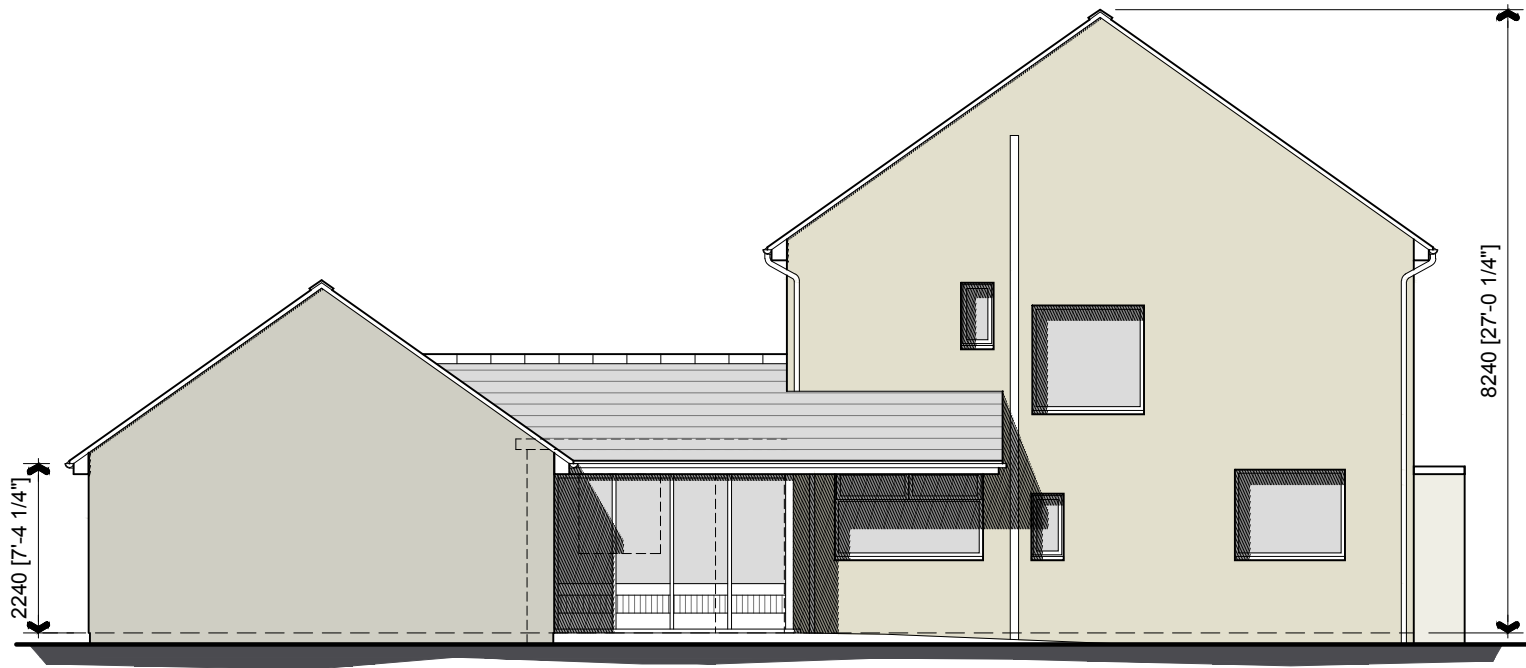


North West Elevation


NOTE
All doors to have wheelchair friendly thresholds



South East Elevation

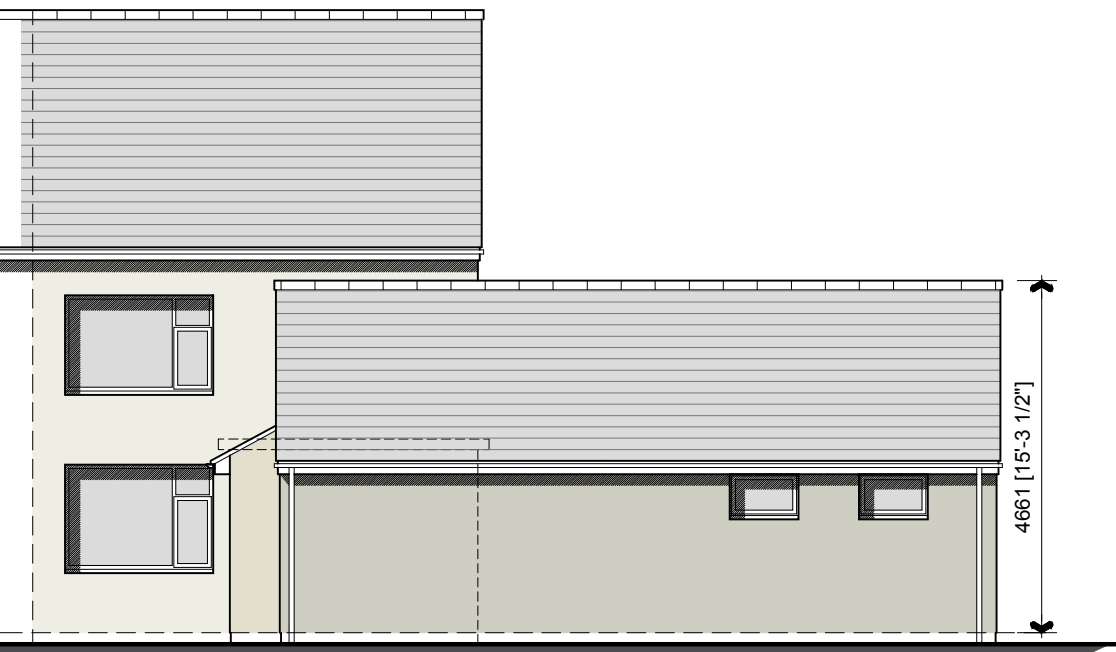

North East Elevation

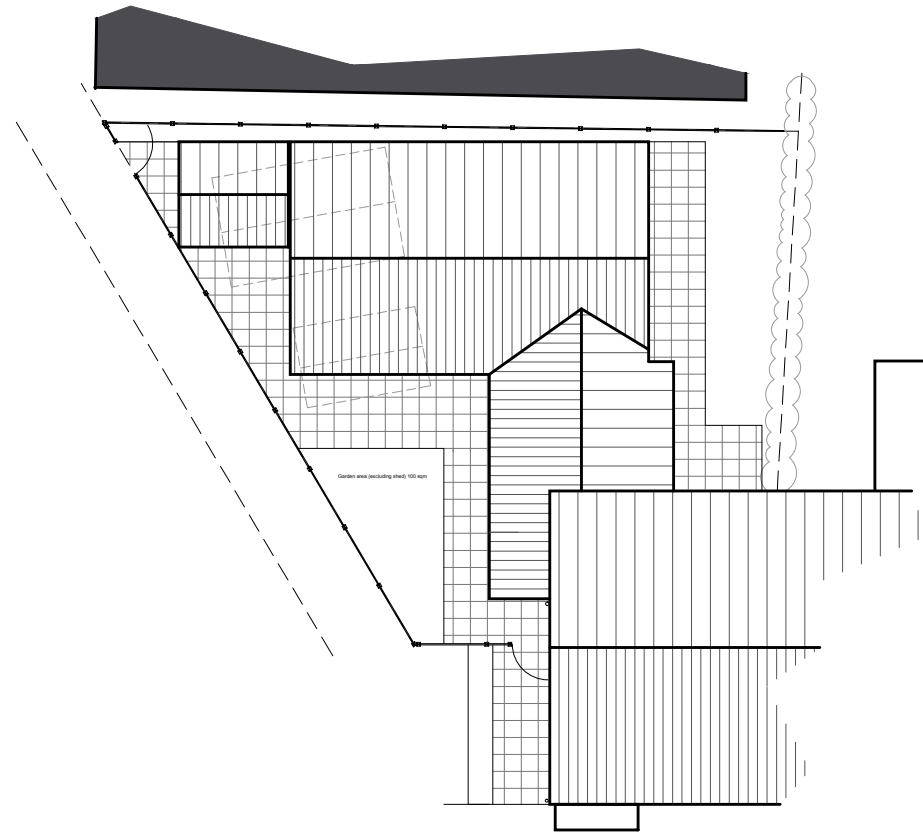

Site Plan

0 1 5 10m



Location Plan

0 10 50m

Ordnance Survey, (c) Crown Copyright 2011. All rights reserved. Licence number 100020449

PGB Architectural Services LTD				
Lily Cottage 12 Glen Avenue Knowle Green Chipping Preston PR3 2ZQ m. 07866 366565 t. 01254 820092 e. info@pgb-arch.com		CLIENT Mr R Howson 14 Kirklands Chipping Preston PR3 2GN	PROJECT Annexe Extension	DRAWING TITLE Proposed Elevations Block and Location Plan
		PAPER SIZE A3 DATE June 2011	JOB NO. 2569 SCALE 1:100/200/1250	DRAWING NO. 03 REVISION