

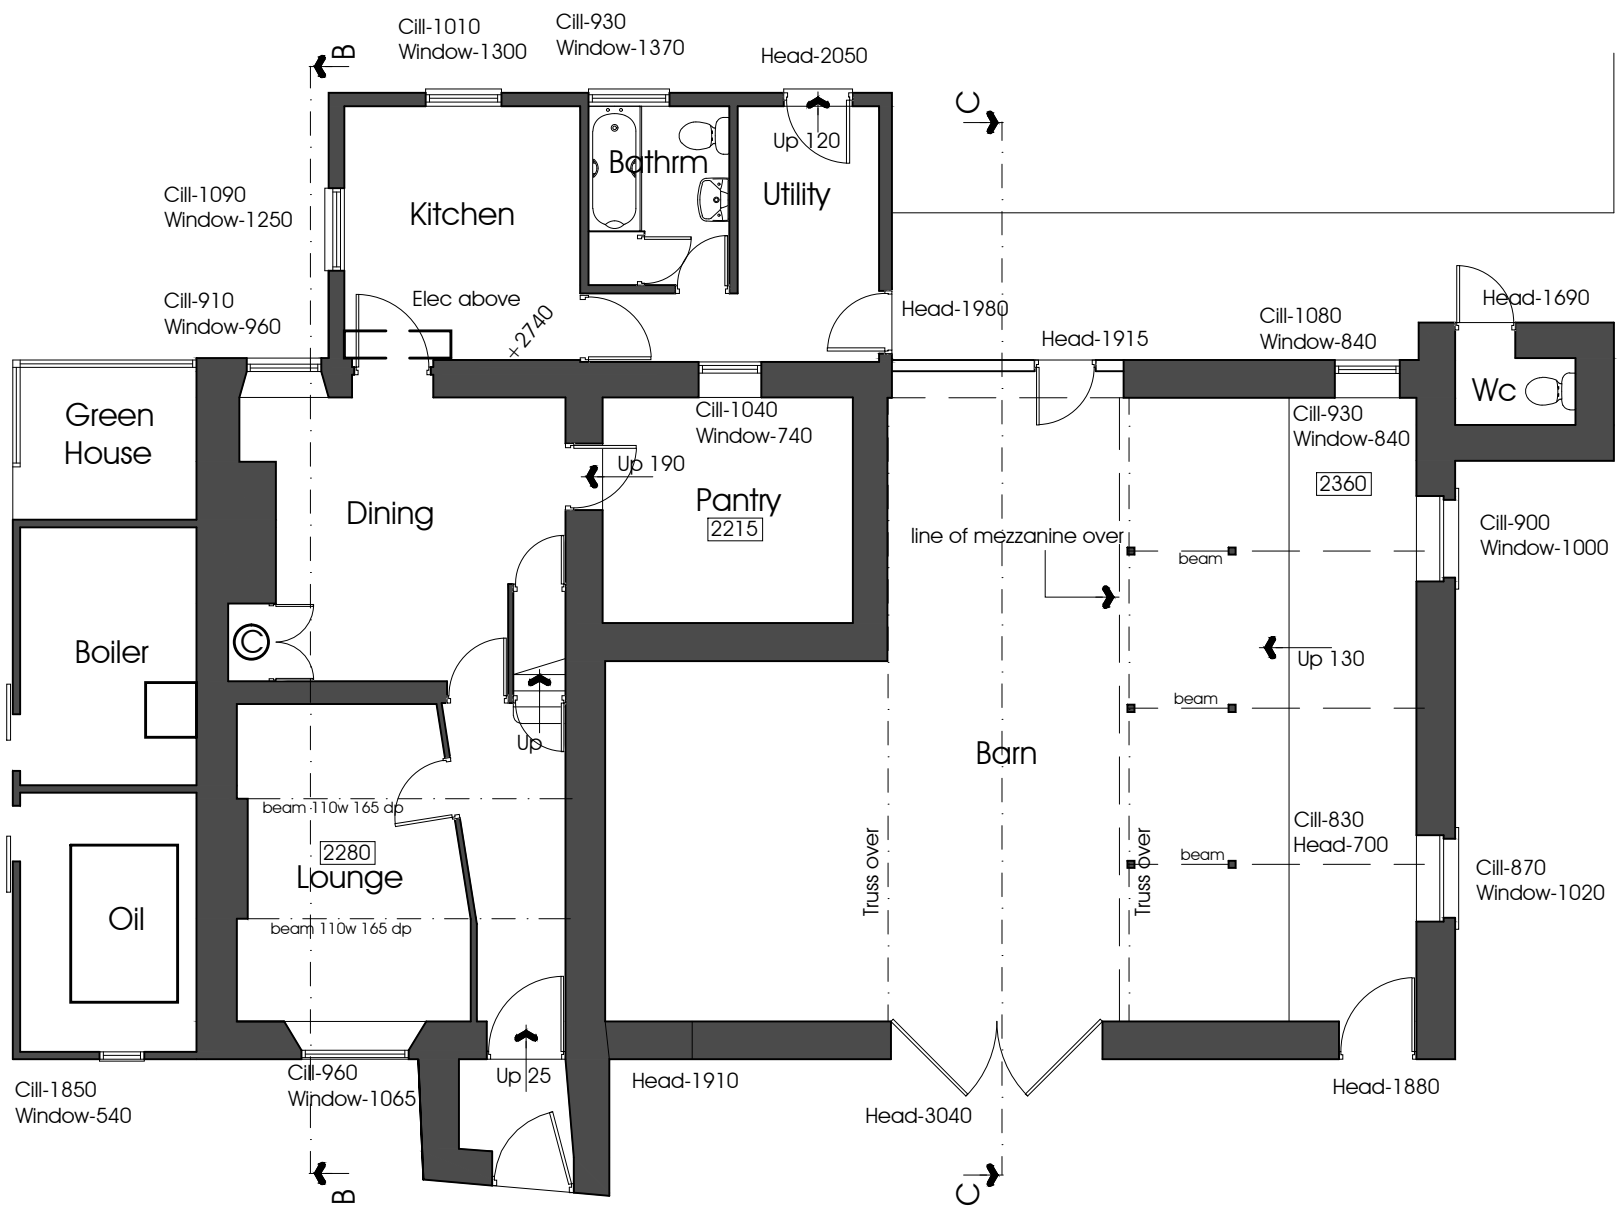
 




East Elevation 1:1

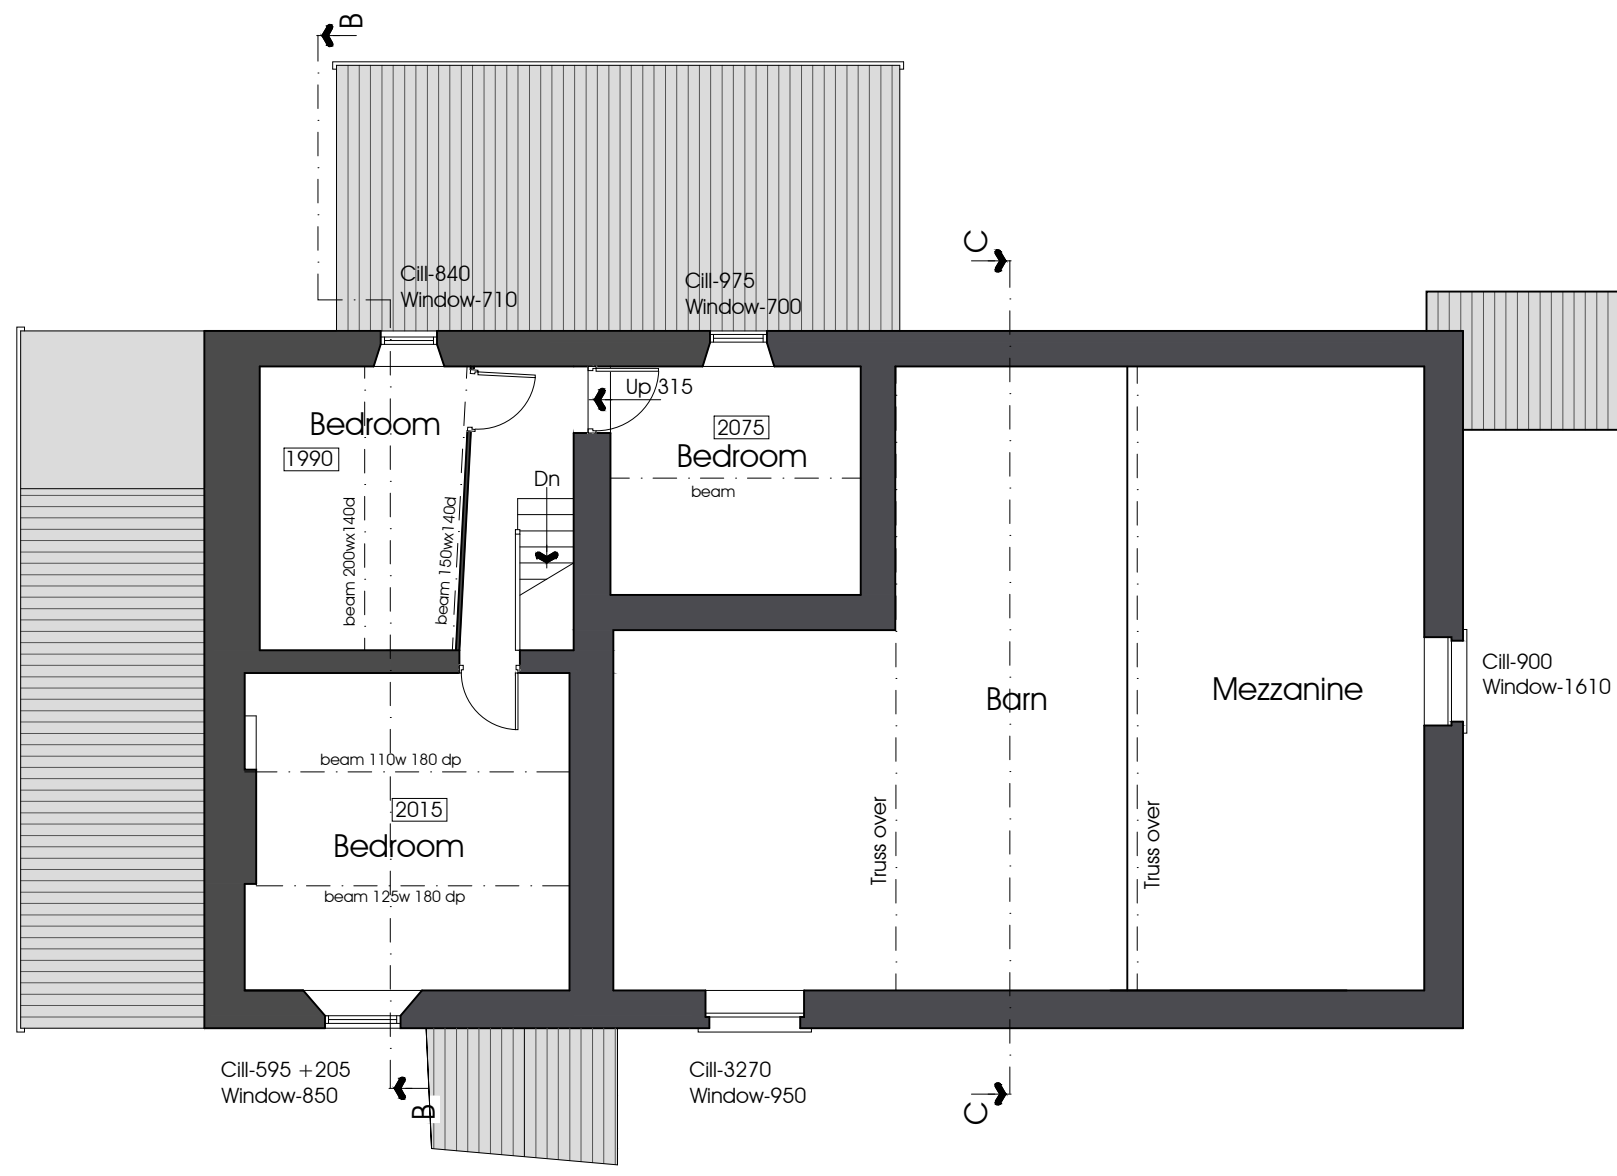


Ground Floor Plan - Building 1

 


First Floor Plan - Building 1

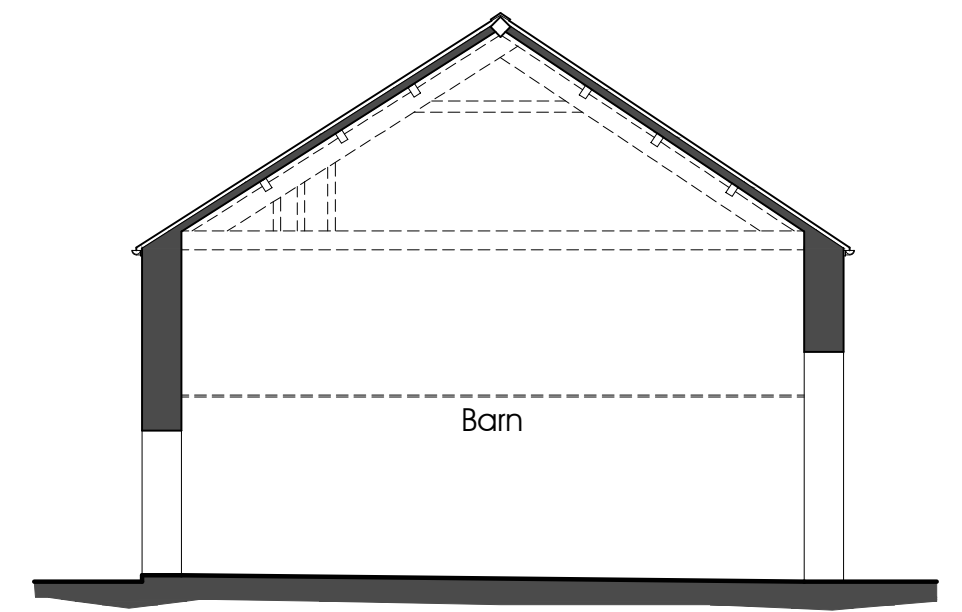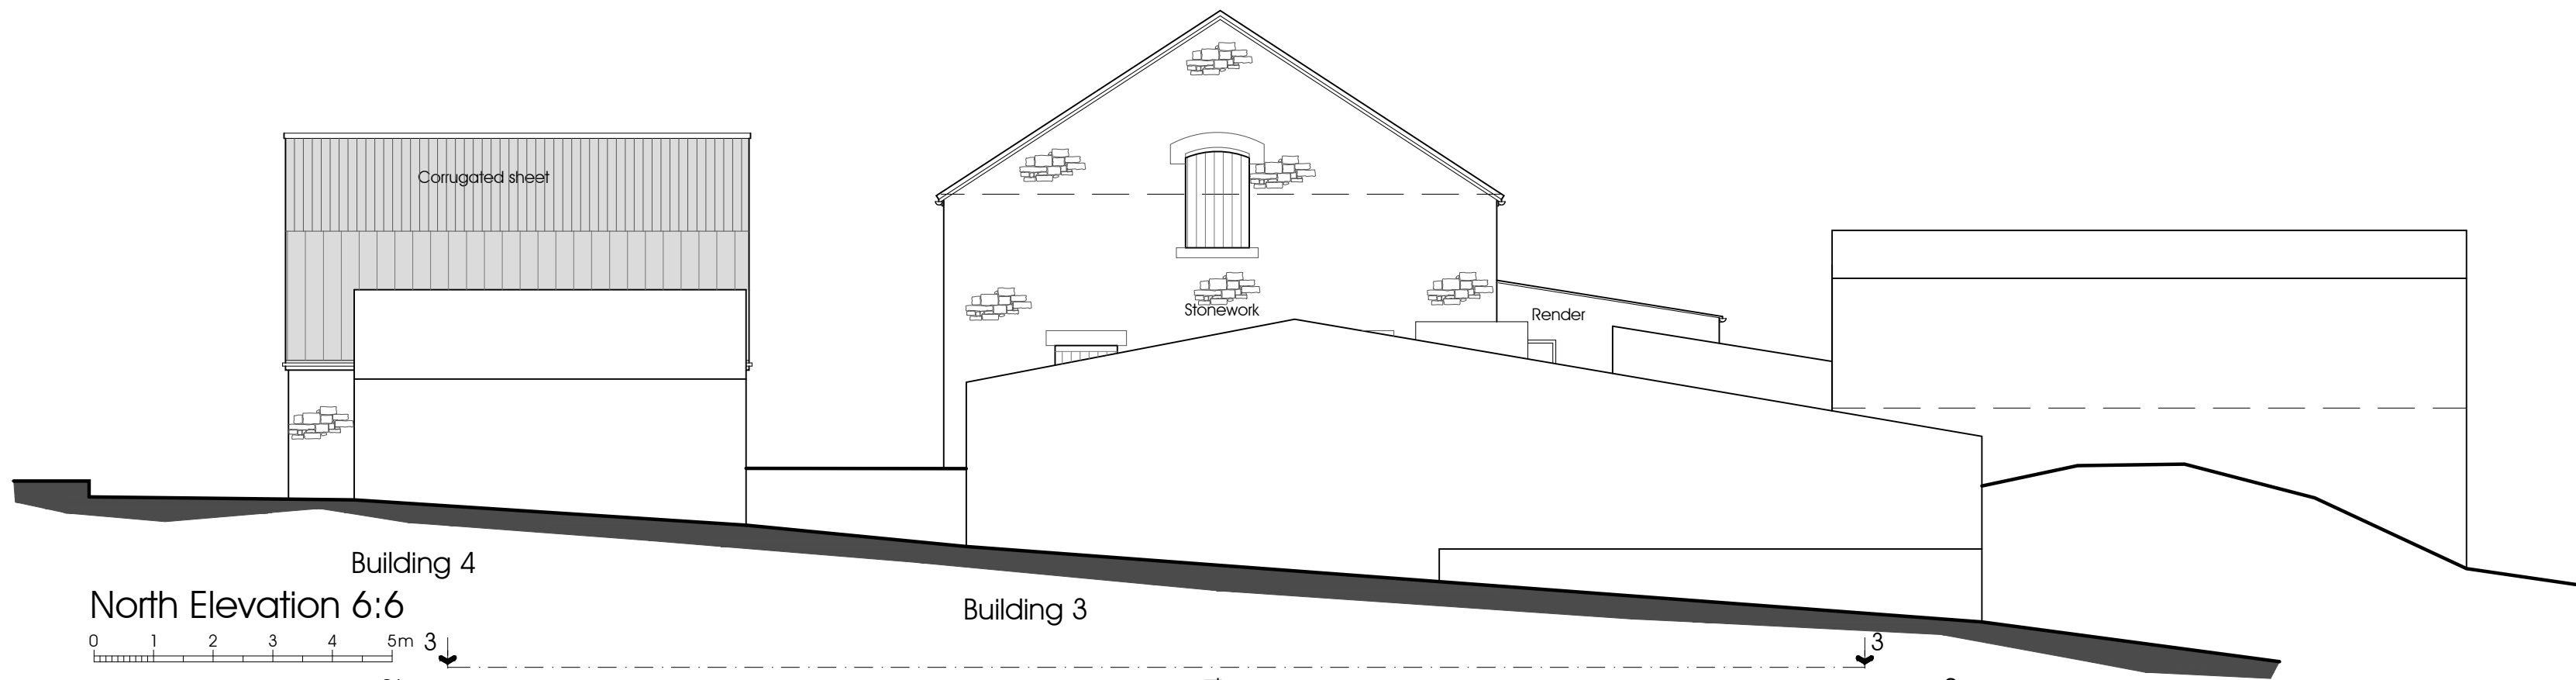


Building 1
Section C-C

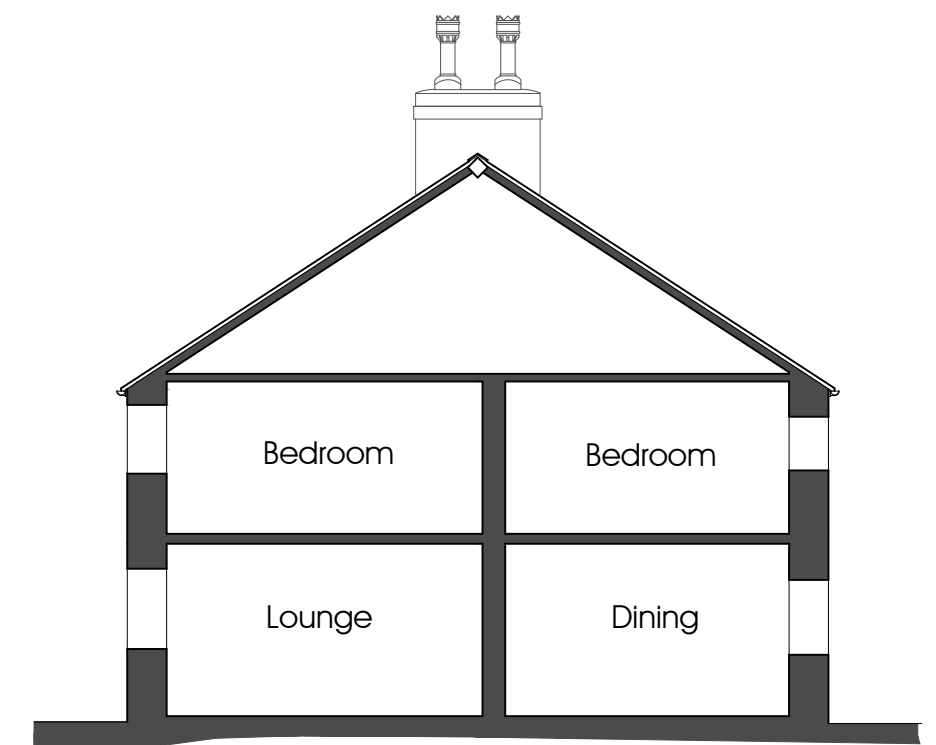


Building 1
Section B-B

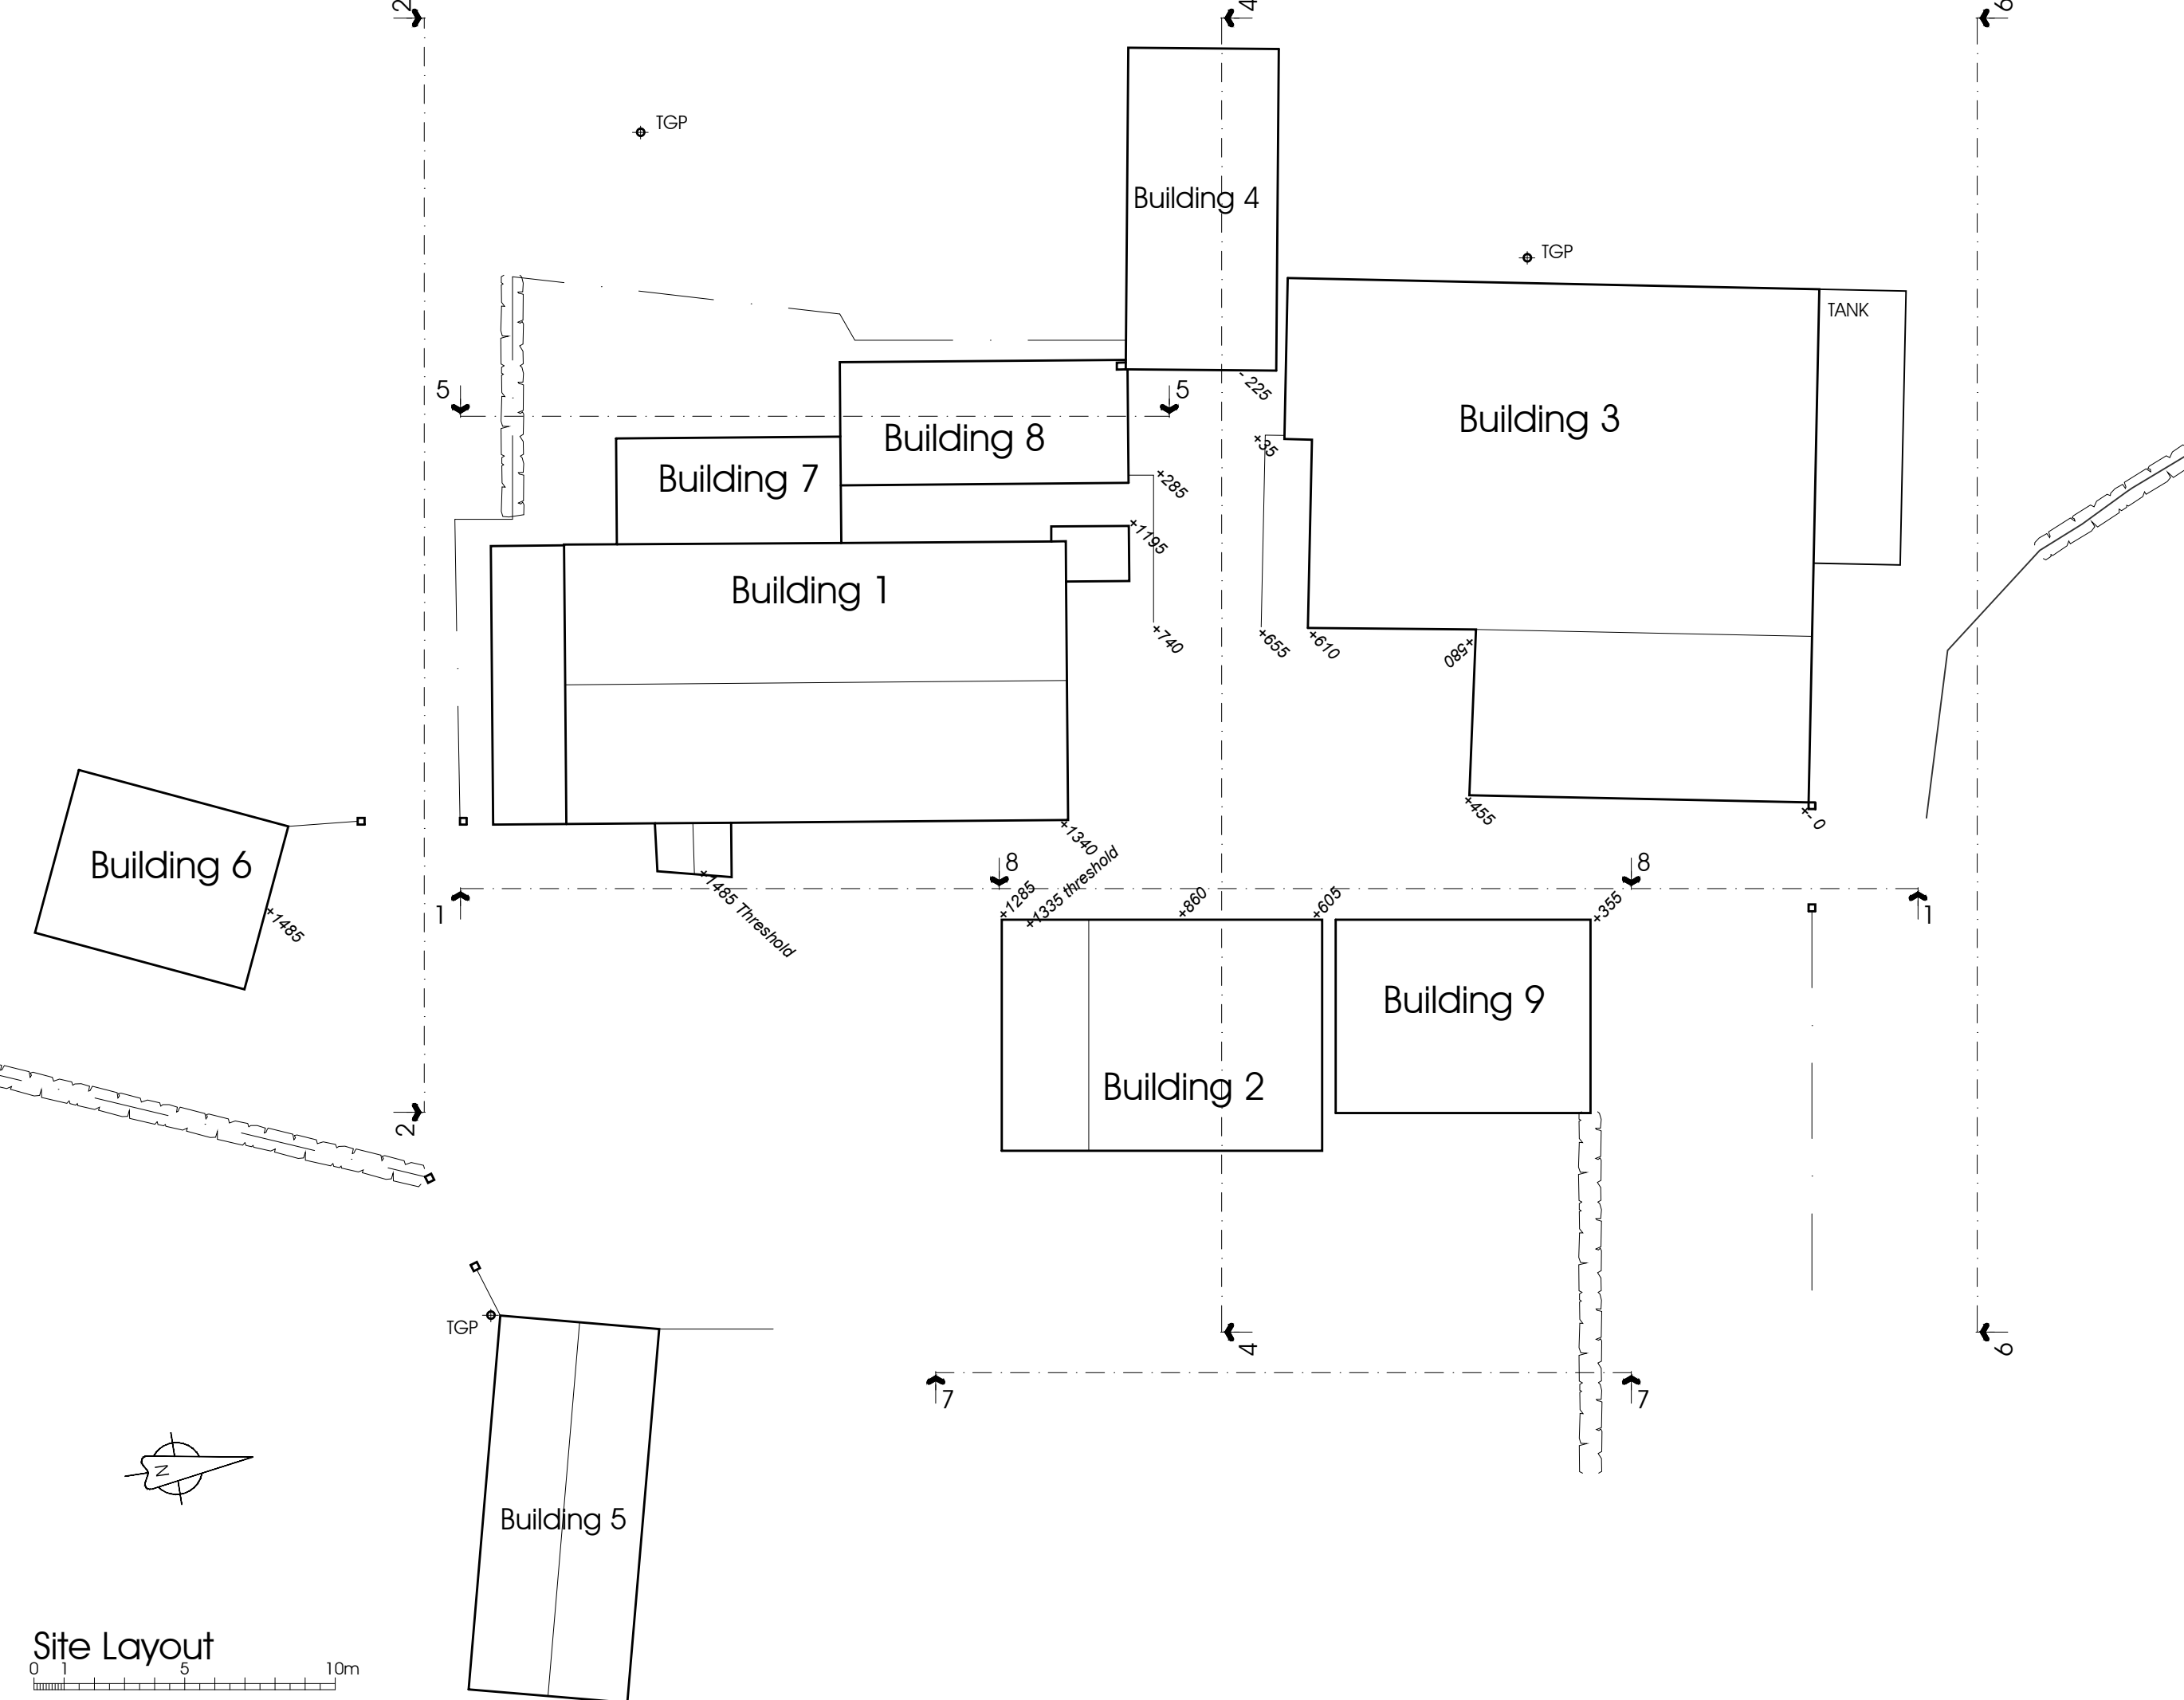

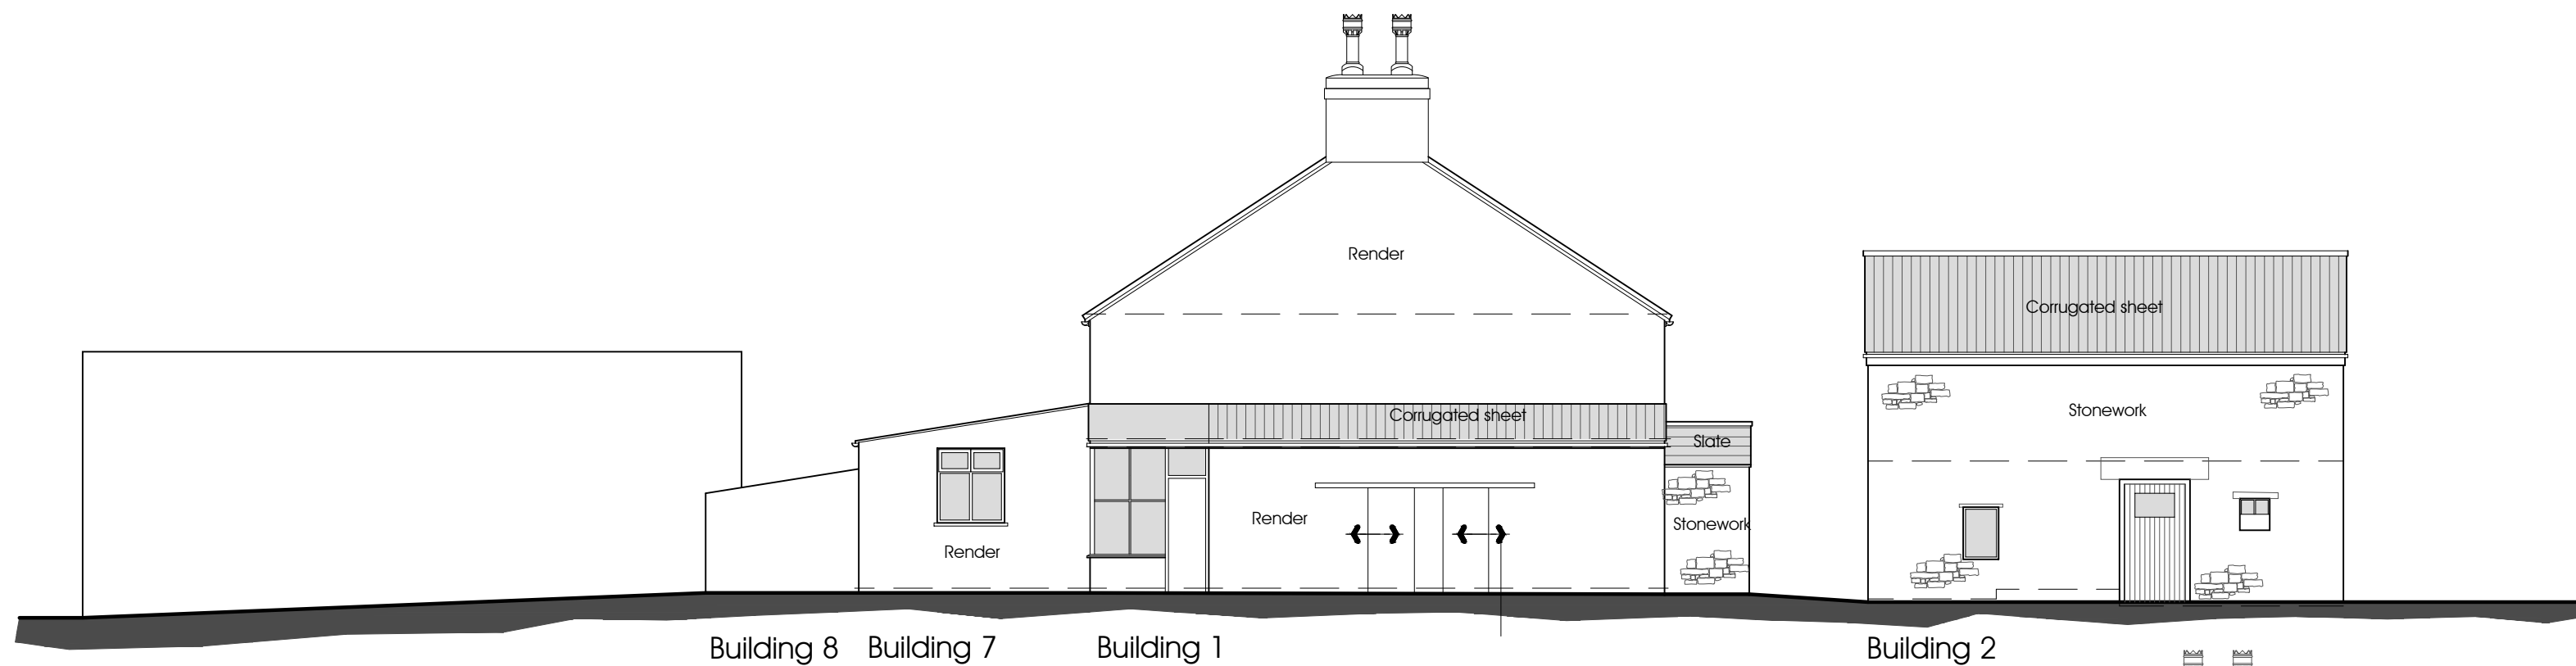


South Elevation 2:2

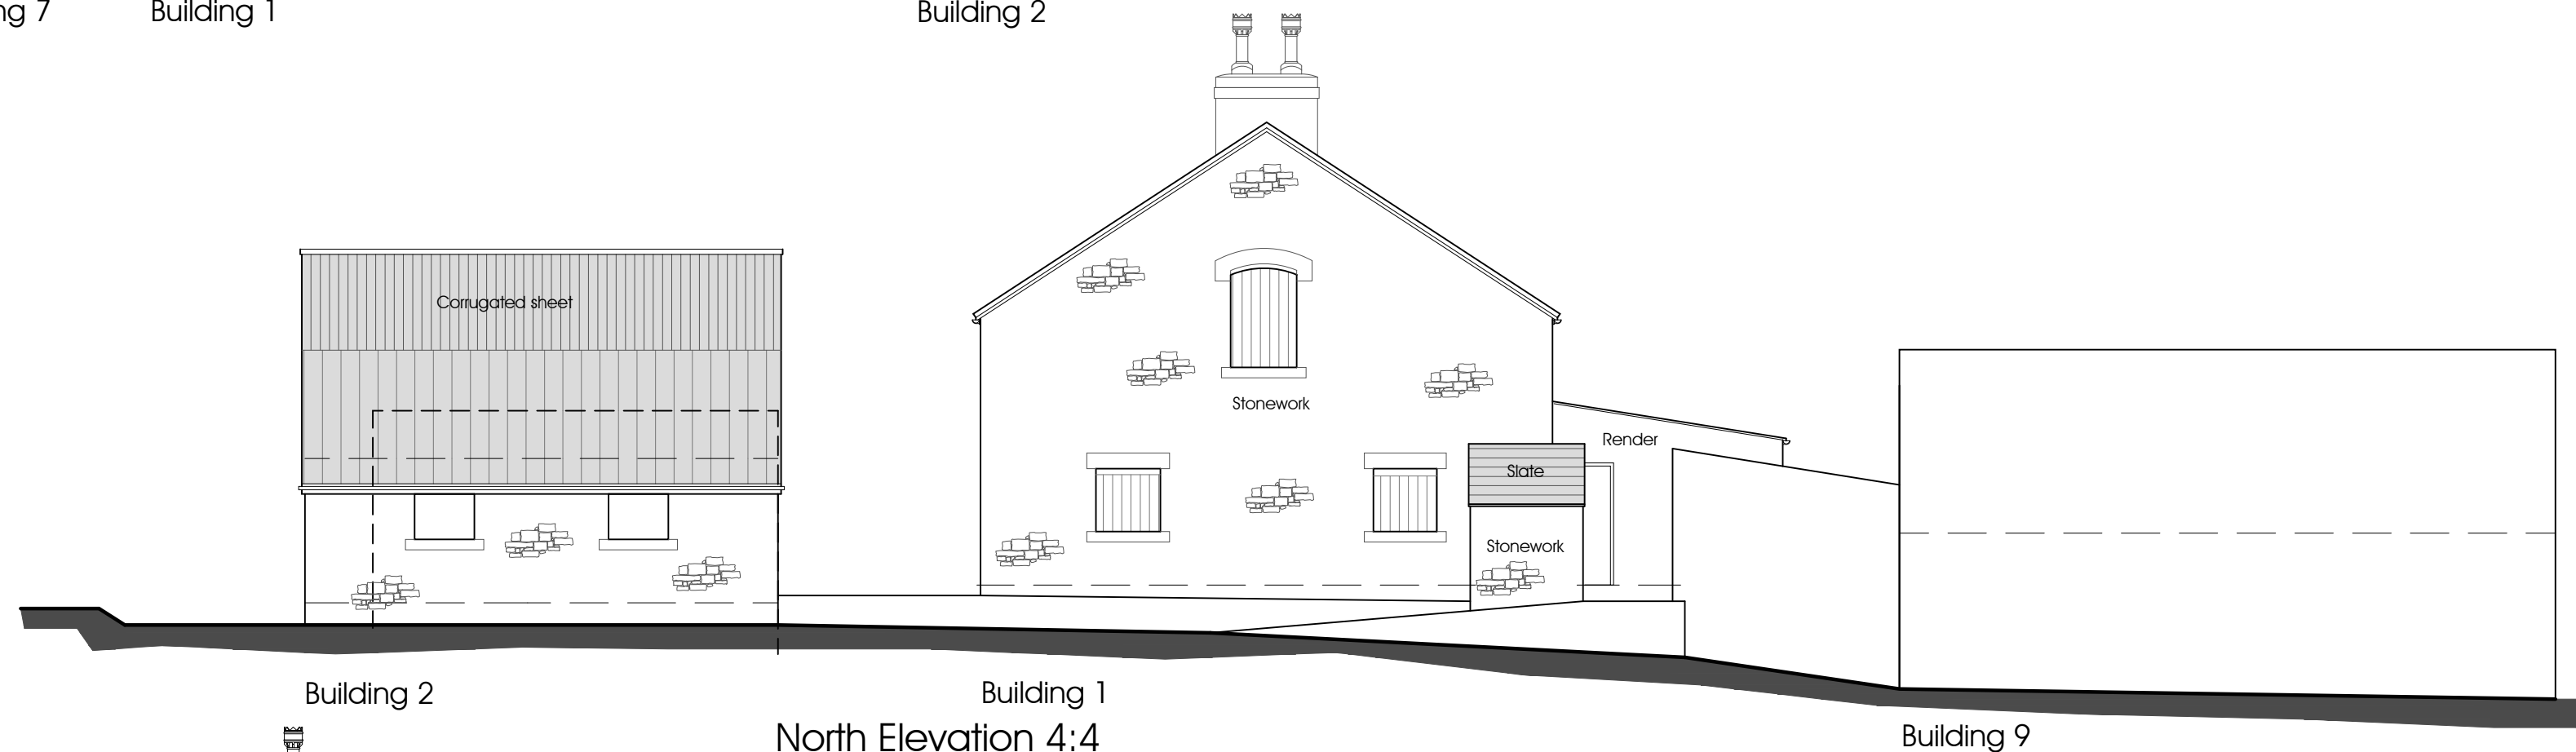

North Elevation 4:4



Building 1
West Elevation 5:5

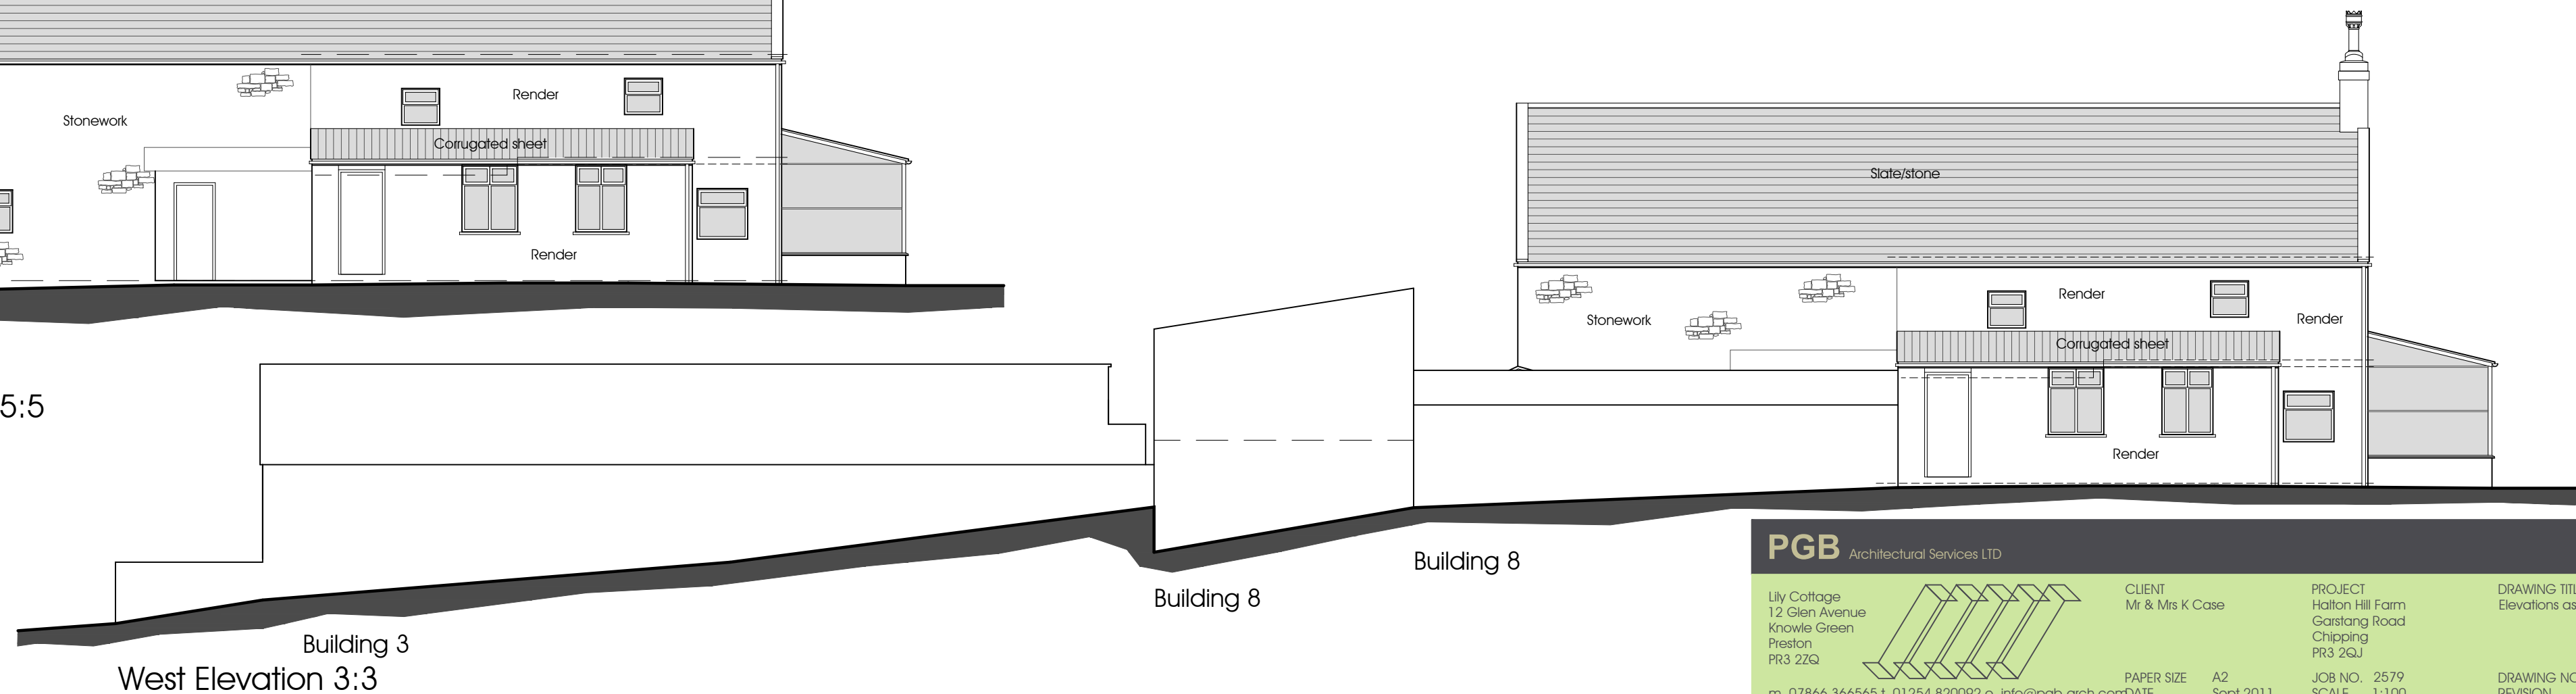

Building 3
West Elevation 3:3

Building 8

PGB Architectural Services LTD

Lily Cottage
12 Glen Avenue
Knowle Green
Preston
PR3 2ZQ

m. 07866 366565 t. 01254 820092 e. info@pgb-arch.com



CLIENT
Mr & Mrs K Case


PAPER SIZE
A2
DATE
Sept 2011

PROJECT
Hilton Hill Farm
Garstang Road
Chipping
PR3 2QJ


JOB NO.
2579
SCALE
1:100

DRAWING TITLE
Elevations as Existing


DRAWING NO.
03
REVISION
.

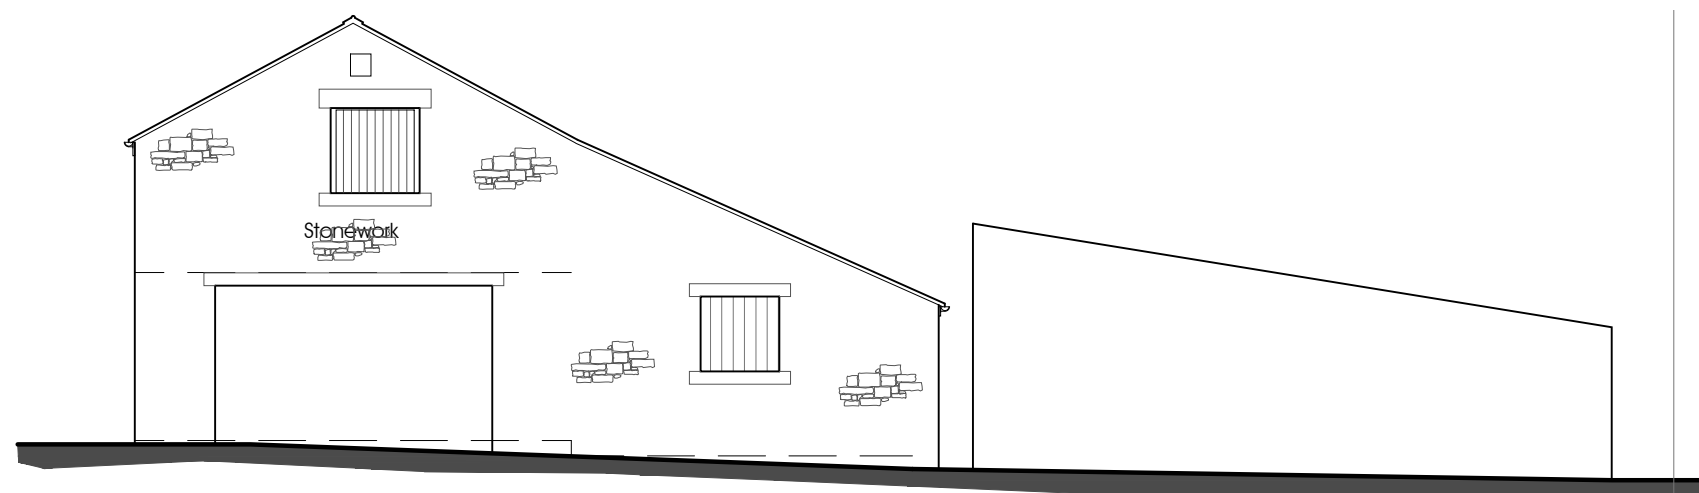

Building 2
East Elevation 7:7


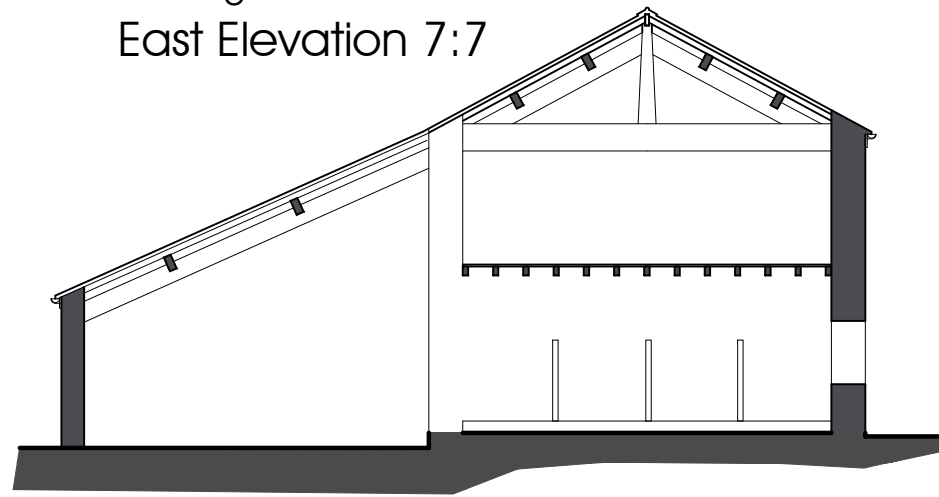


Building 2
Section A-A

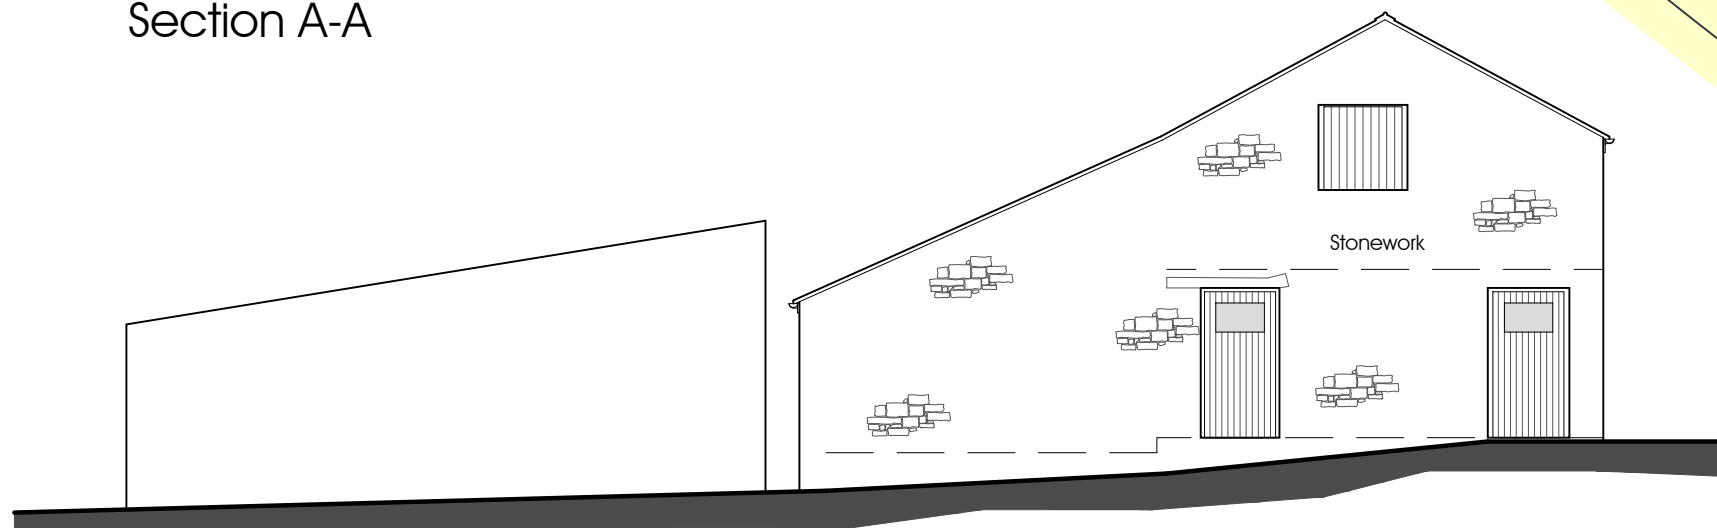


Building 4
West Elevation 8:8


Building 2

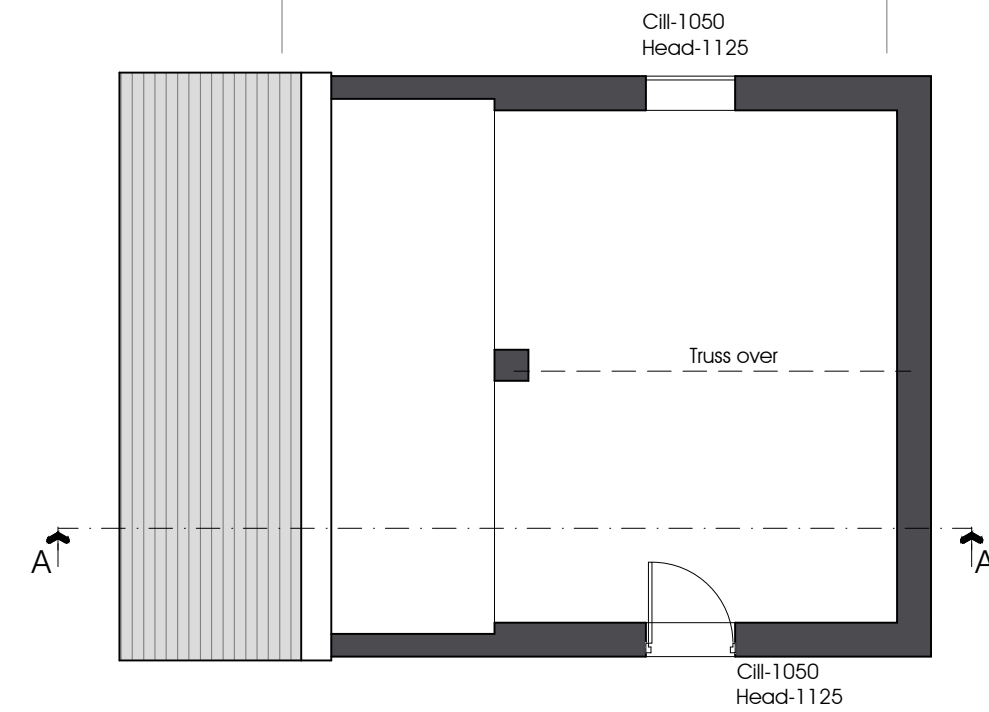
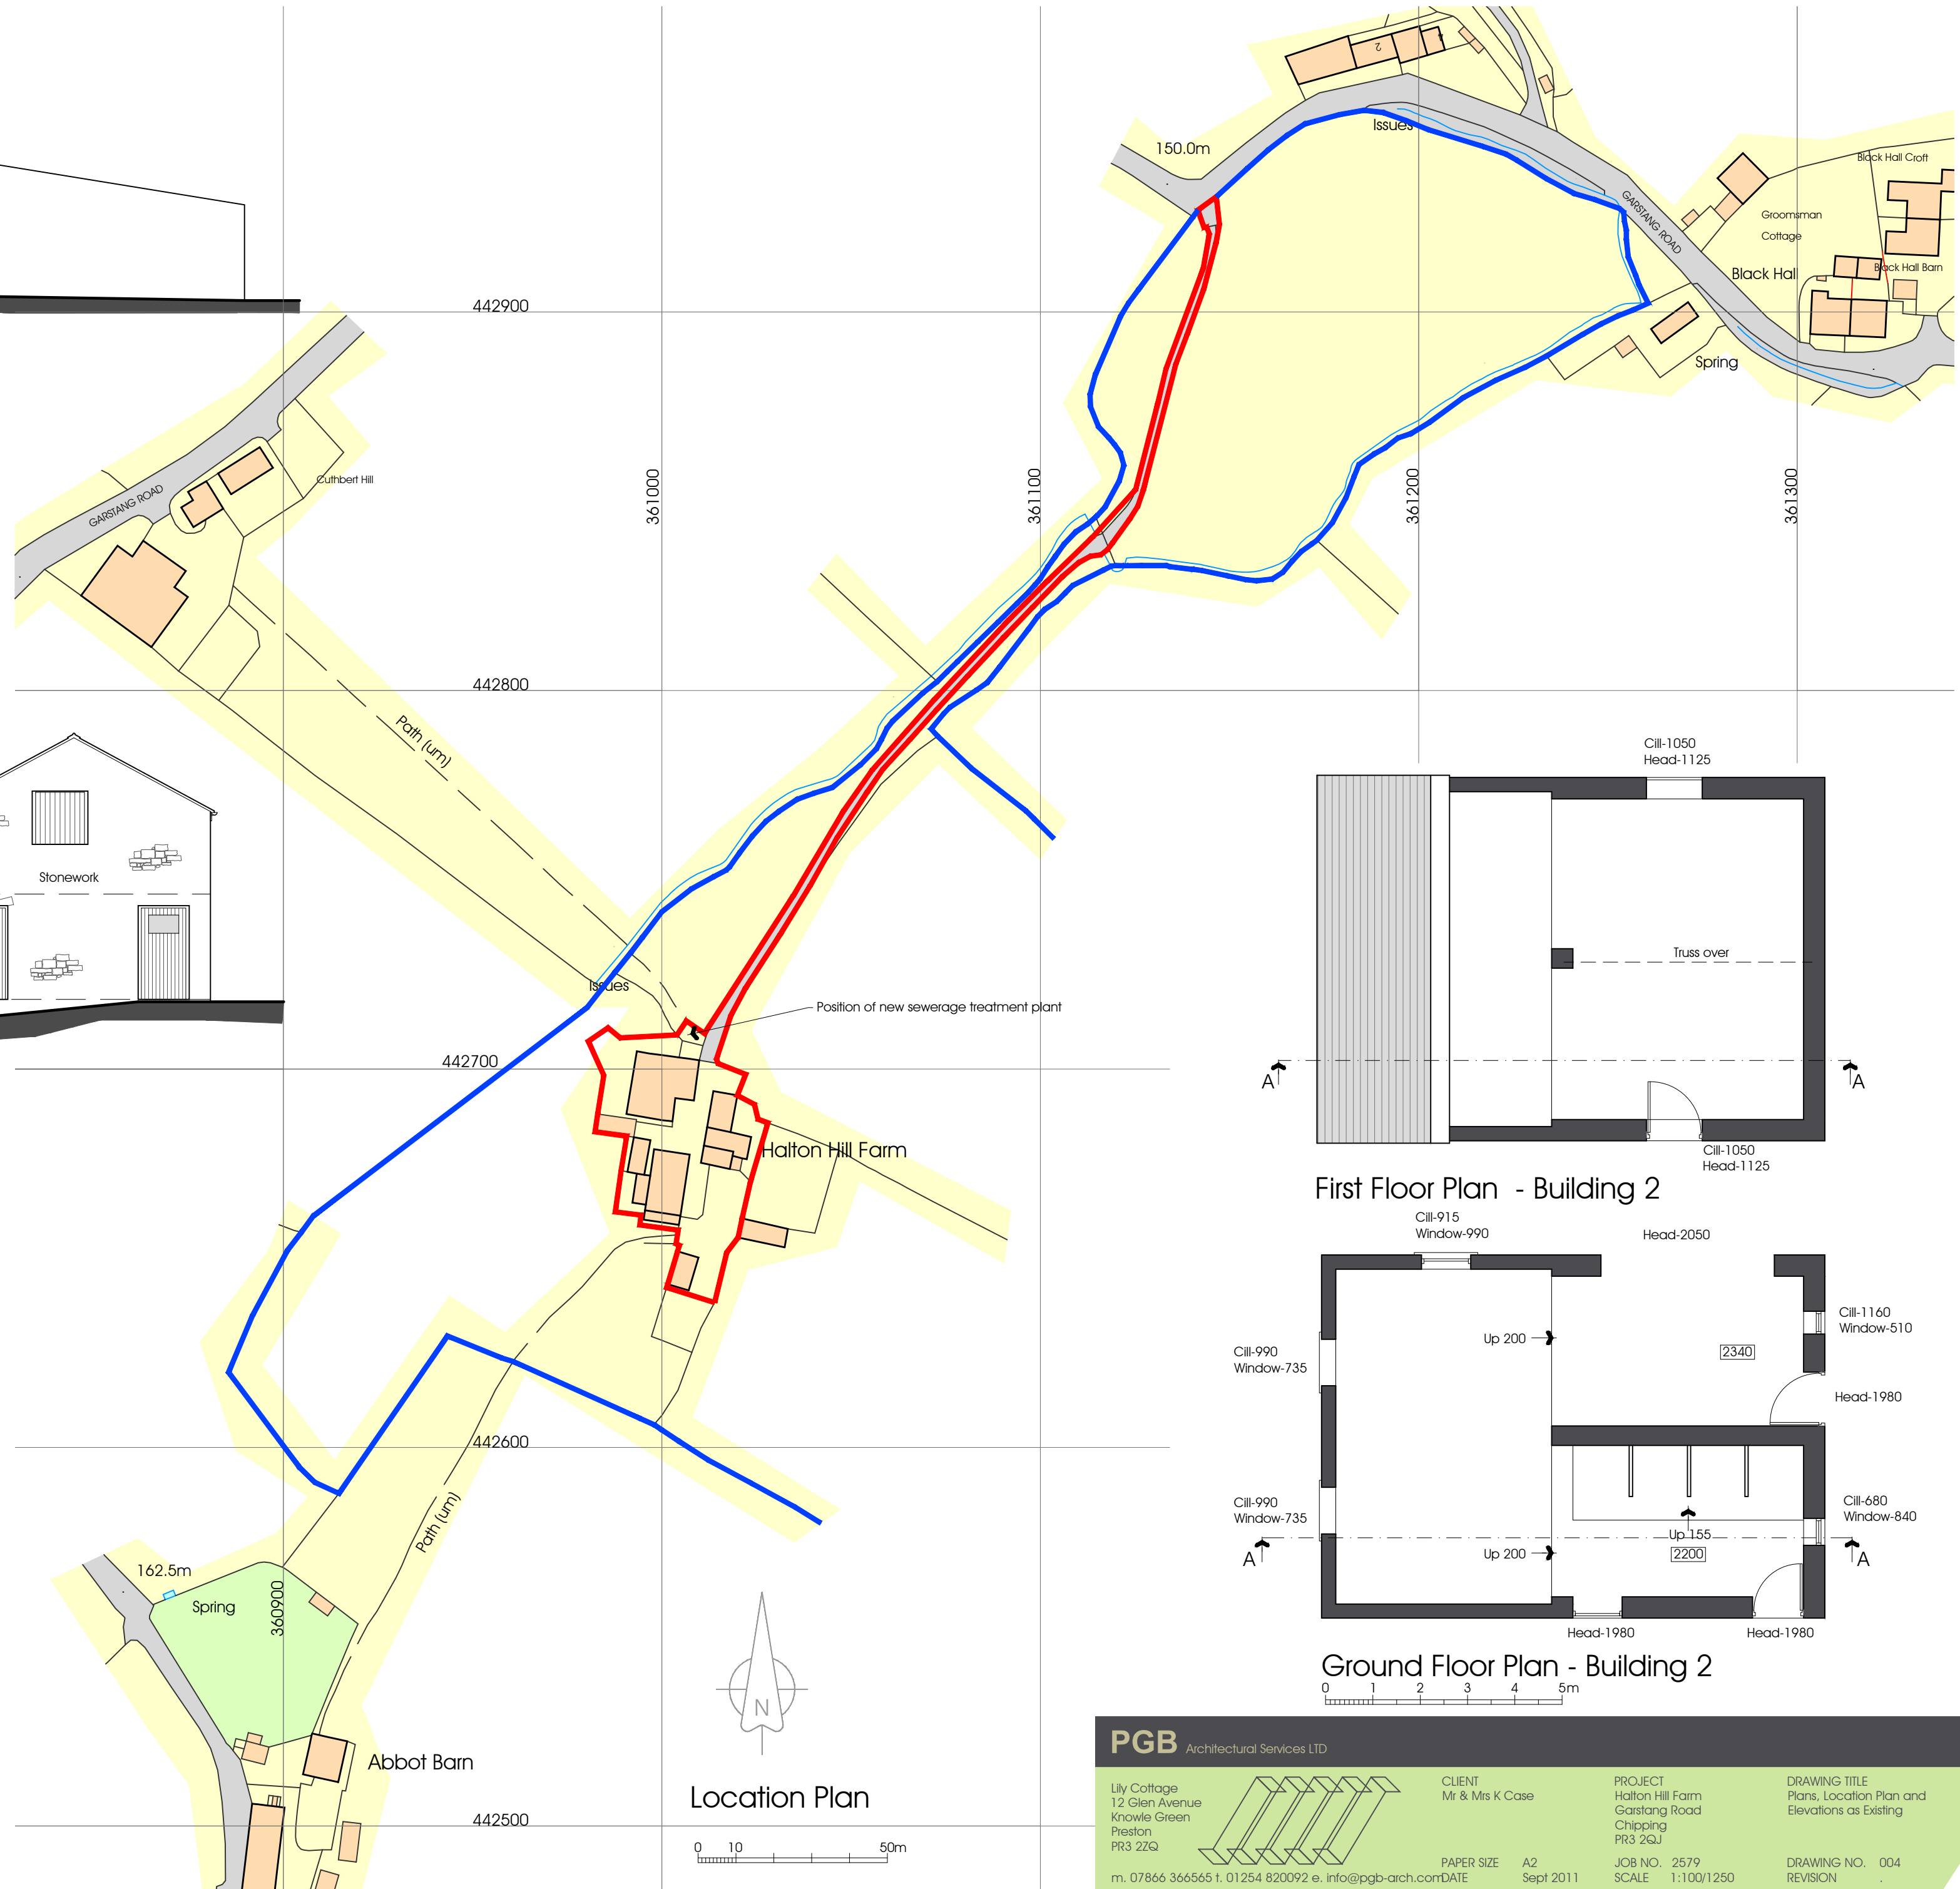


First Floor Plan - Building 2

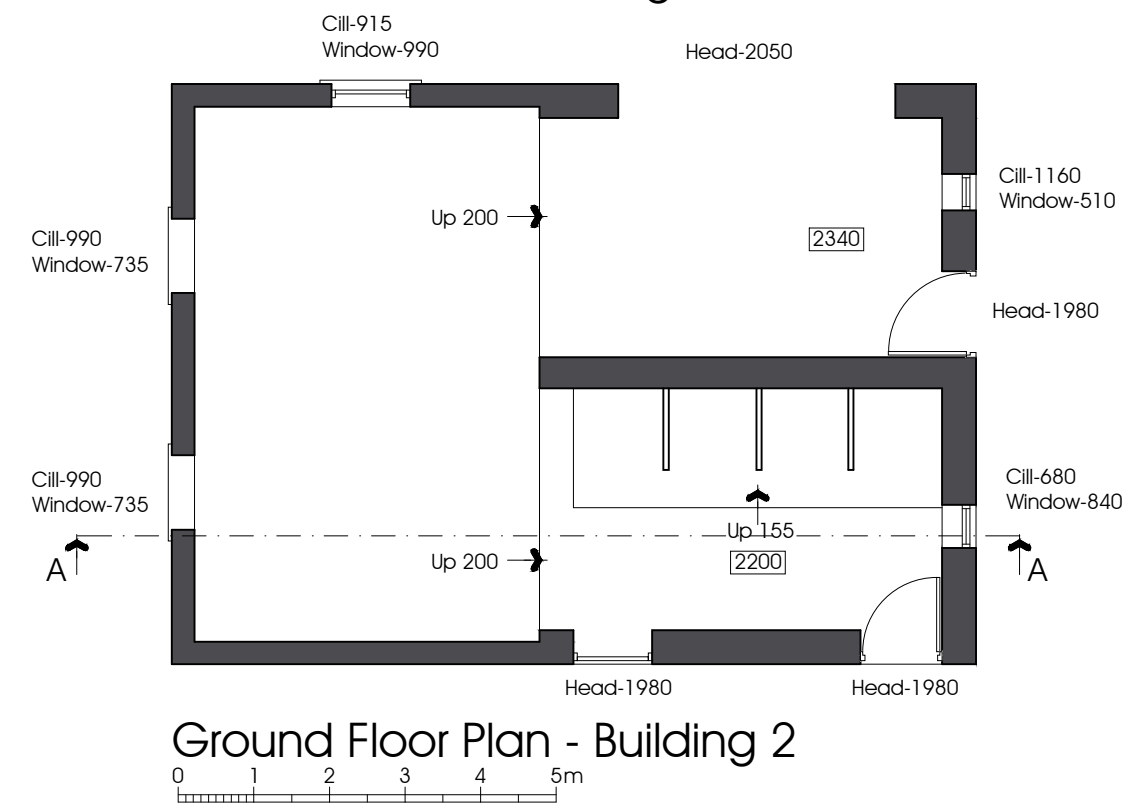


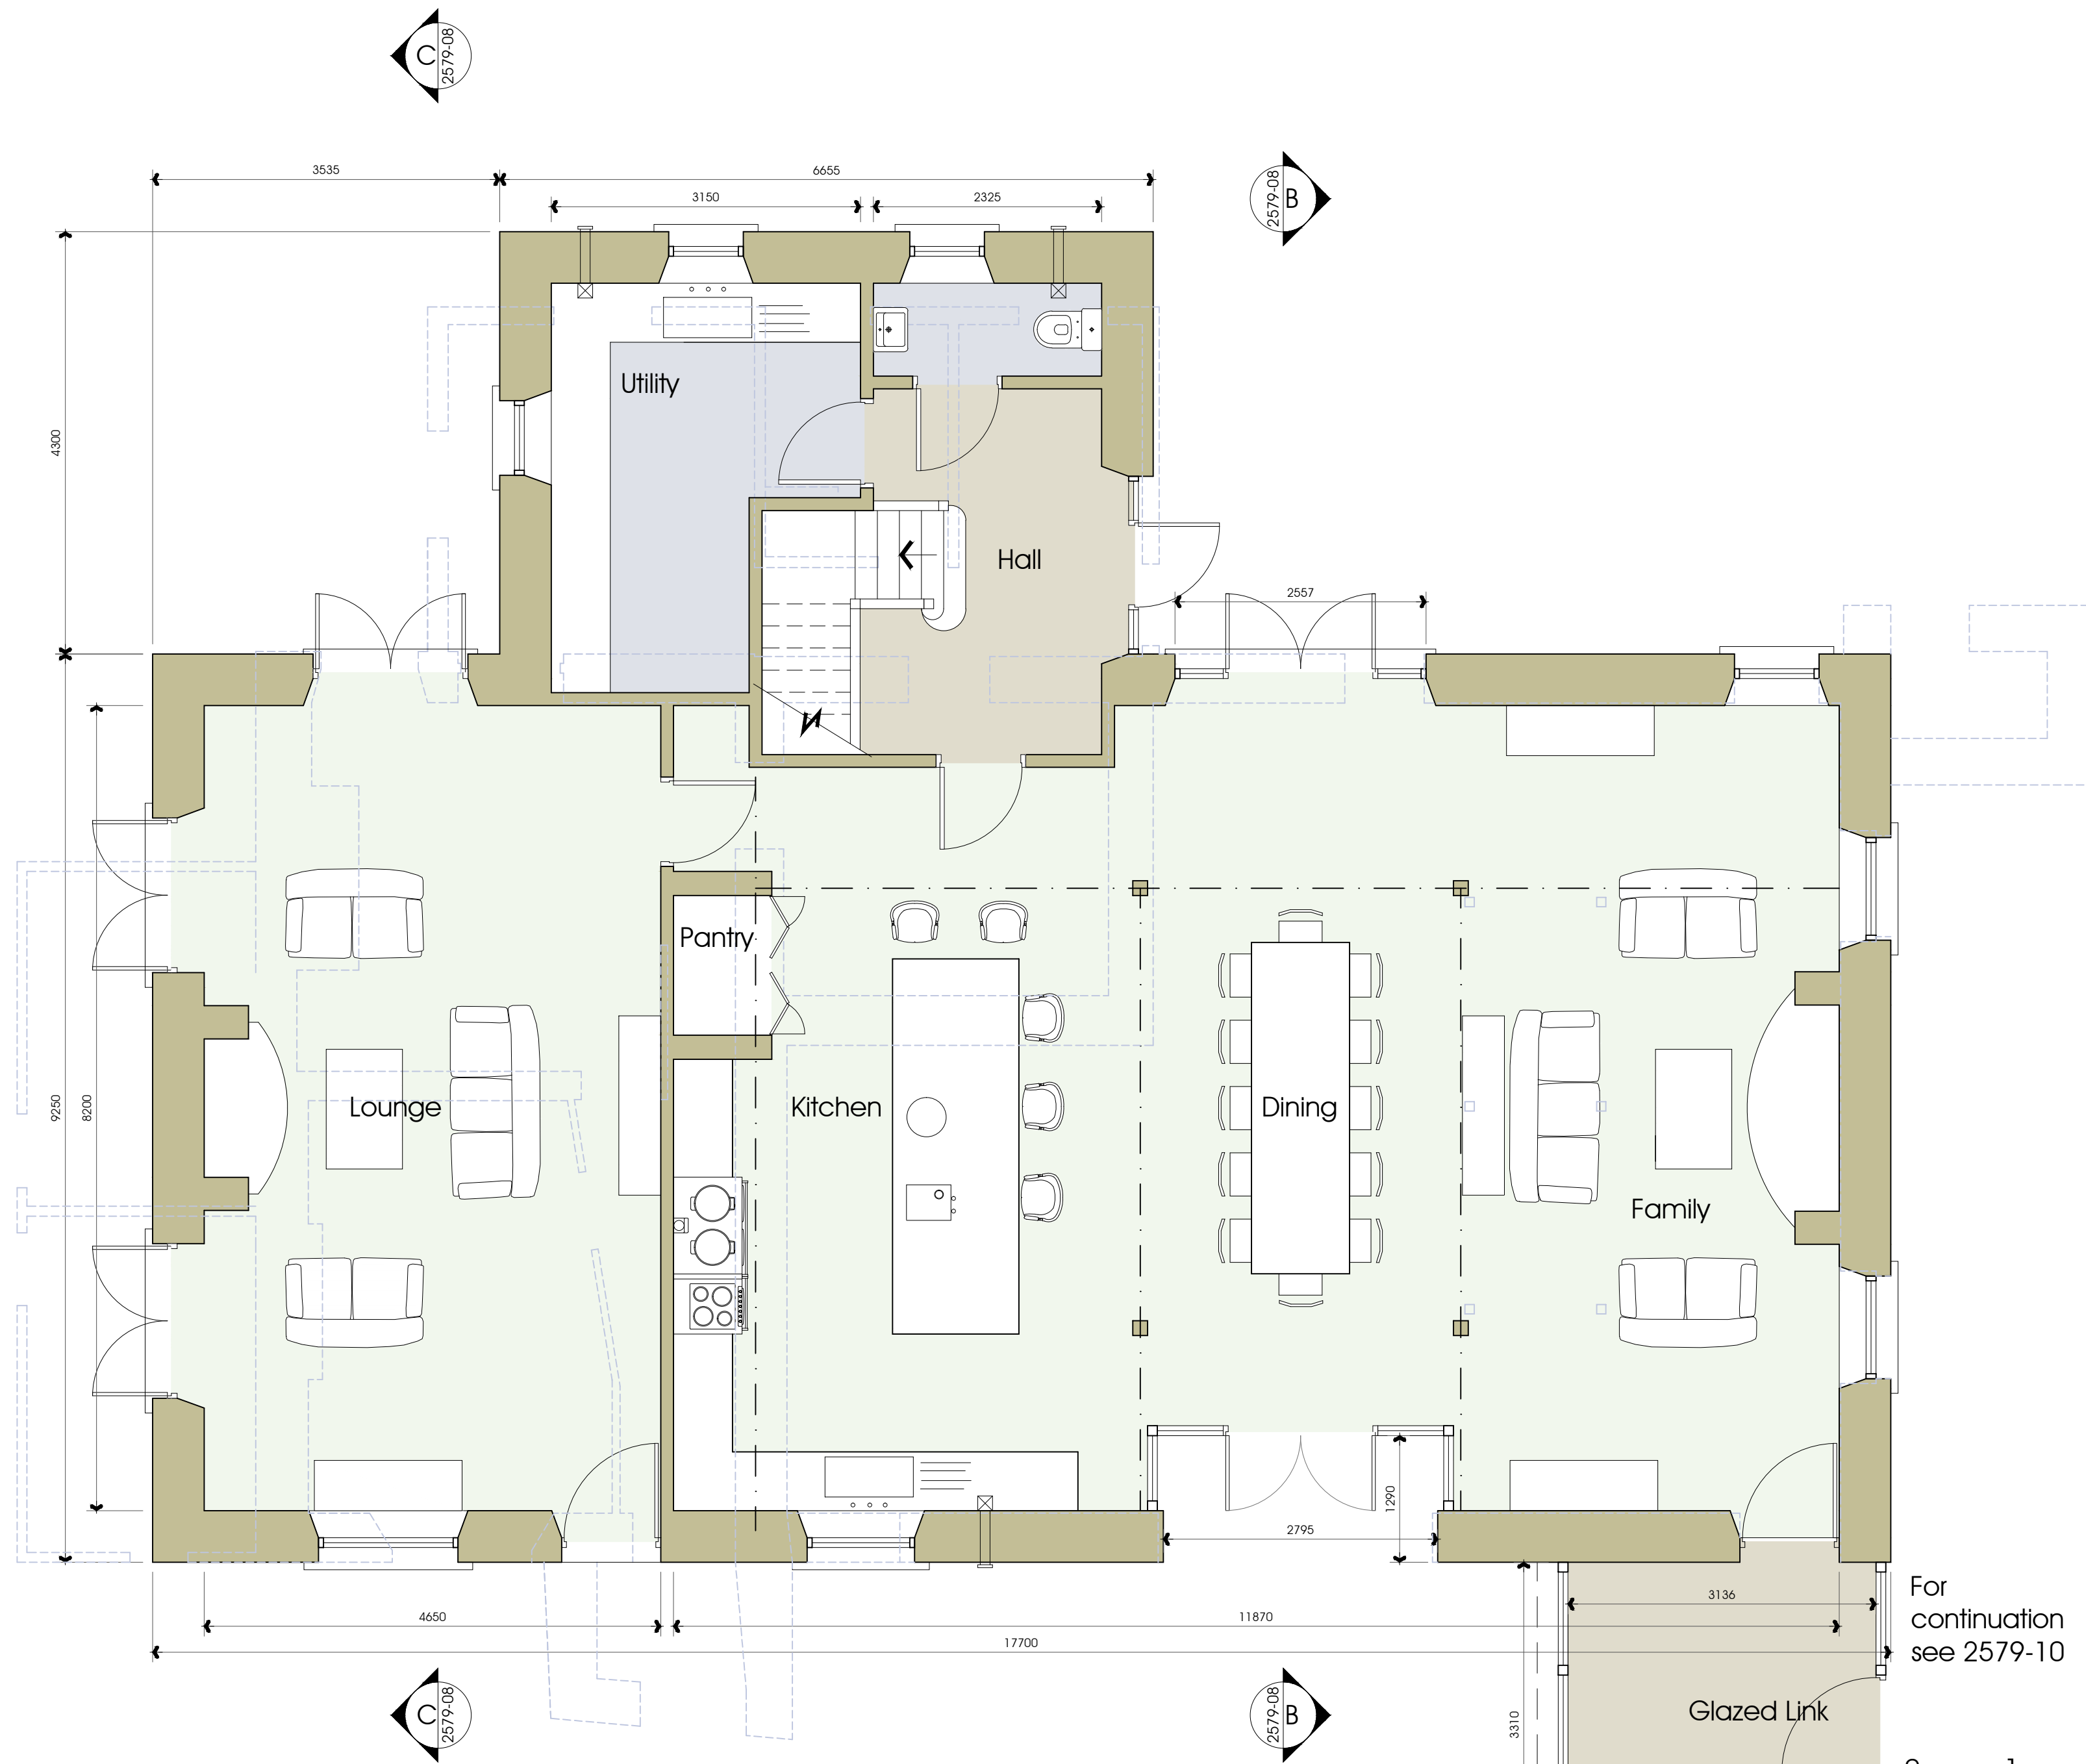
Ground Floor Plan - Building 2

PGB Architectural Services LTD			
Lily Cottage 12 Glen Avenue Knowle Green Preston PR3 2ZQ m. 07866 366565 t. 01254 820092 e. info@pgb-arch.com		CLIENT Mr & Mrs K Case	PROJECT Halton Hill Farm Garstang Road Chipping PR3 2QJ
		PAPER SIZE A2 DATE Sept 2011	JOB NO. 2579 SCALE 1:100/1250
			DRAWING TITLE Plans, Location Plan and Elevations as Existing
			DRAWING NO. 004 REVISION

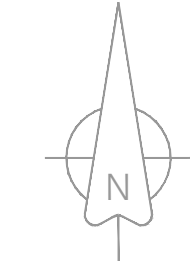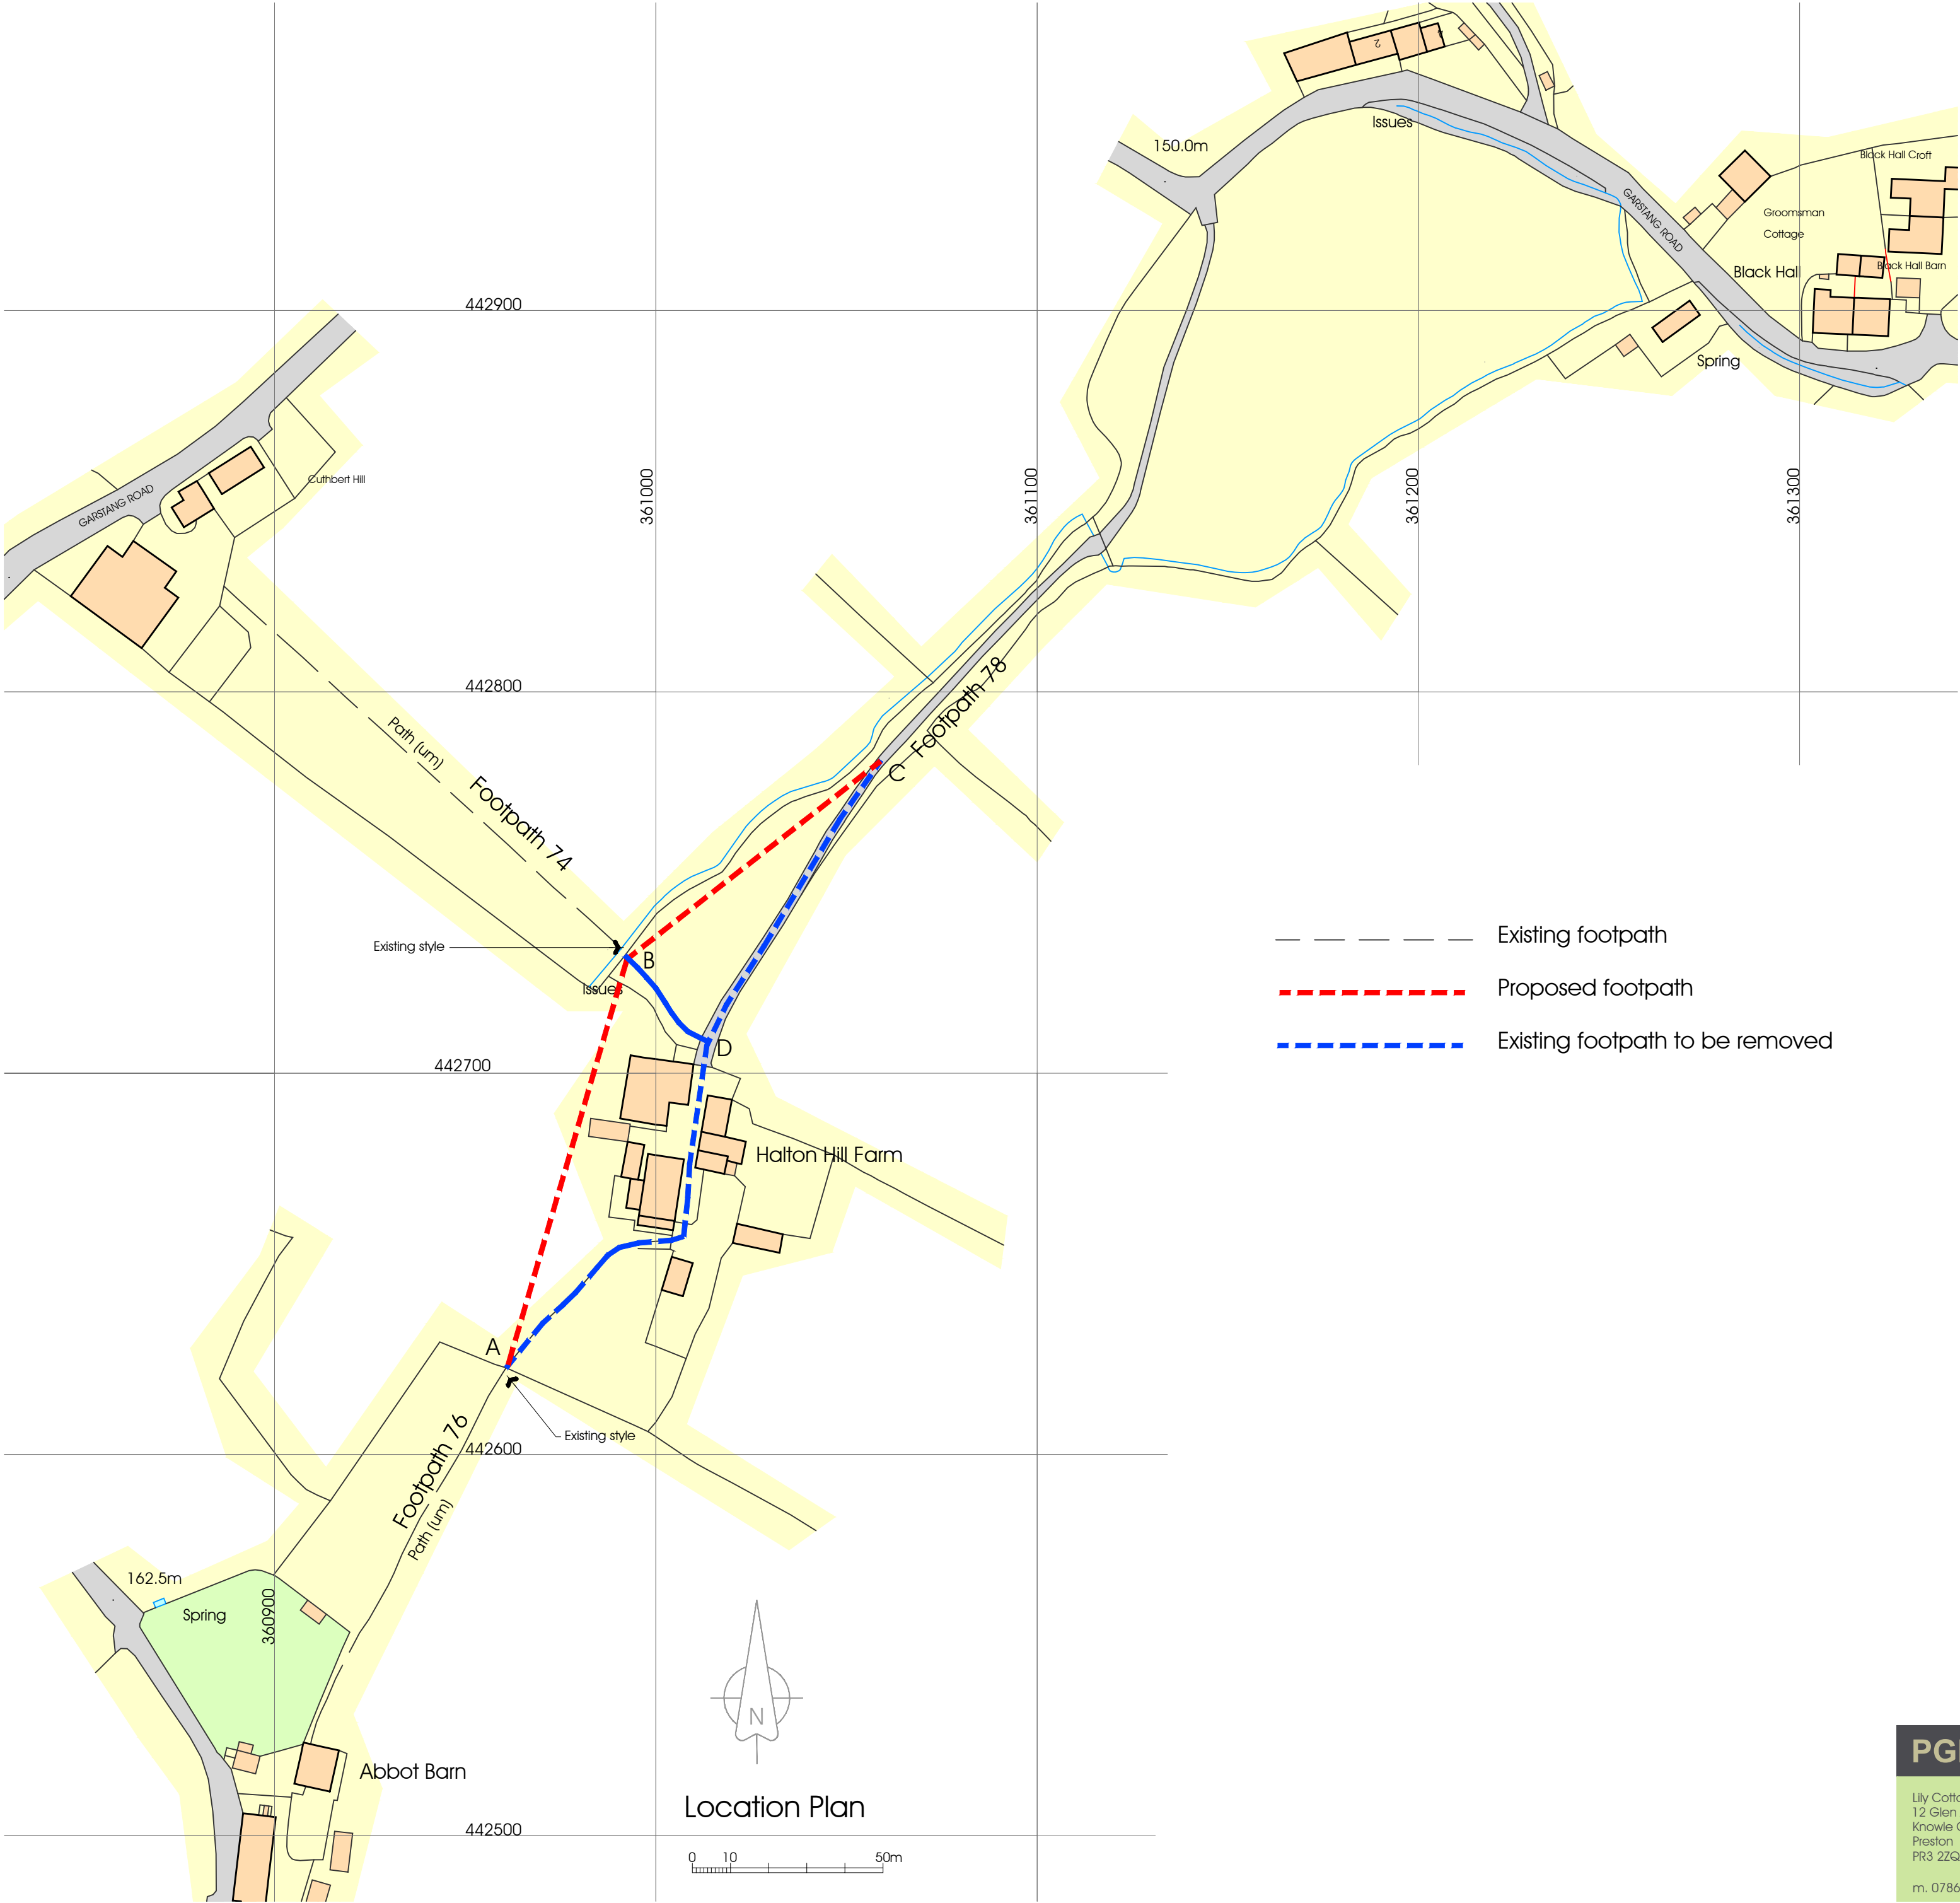


Location Plan

PGB Architectural Services LTD			
Lily Cottage 12 Glen Avenue Knowle Green Preston PR3 2ZQ m. 07866 366565 t. 01254 820092 e. info@pgb-arch.com		CLIENT Mr & Mrs K Case	PROJECT Halton Hill Farm Garstang Road Chipping PR3 2QJ
PAPER SIZE A2 DATE Sept 2011		JOB NO. 2579 SCALE 1:1250	DRAWING TITLE Proposed Footpath Diversion DRAWING NO. 05 REVISION .








Ground Floor Plan - Building 1

 

For continuation see 2579-10

PGB Architectural Services LTD Lily Cottage 12 Glen Avenue Knowle Green Preston PR3 2ZQ m. 07866 366565 t. 01254 820092 e. info@pgb-arch.com		CLIENT Mr & Mrs K Case	PROJECT Halton Hill Farm Garstang Road Chipping PR3 2ZQ	DRAWING TITLE Ground Floor Plan as Proposed
PAPER SIZE A2 DATE Oct 2011	JOB NO. 2579	SCALE 1:50	DRAWING NO. 06 REVISION	

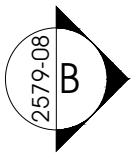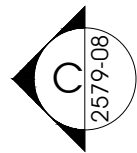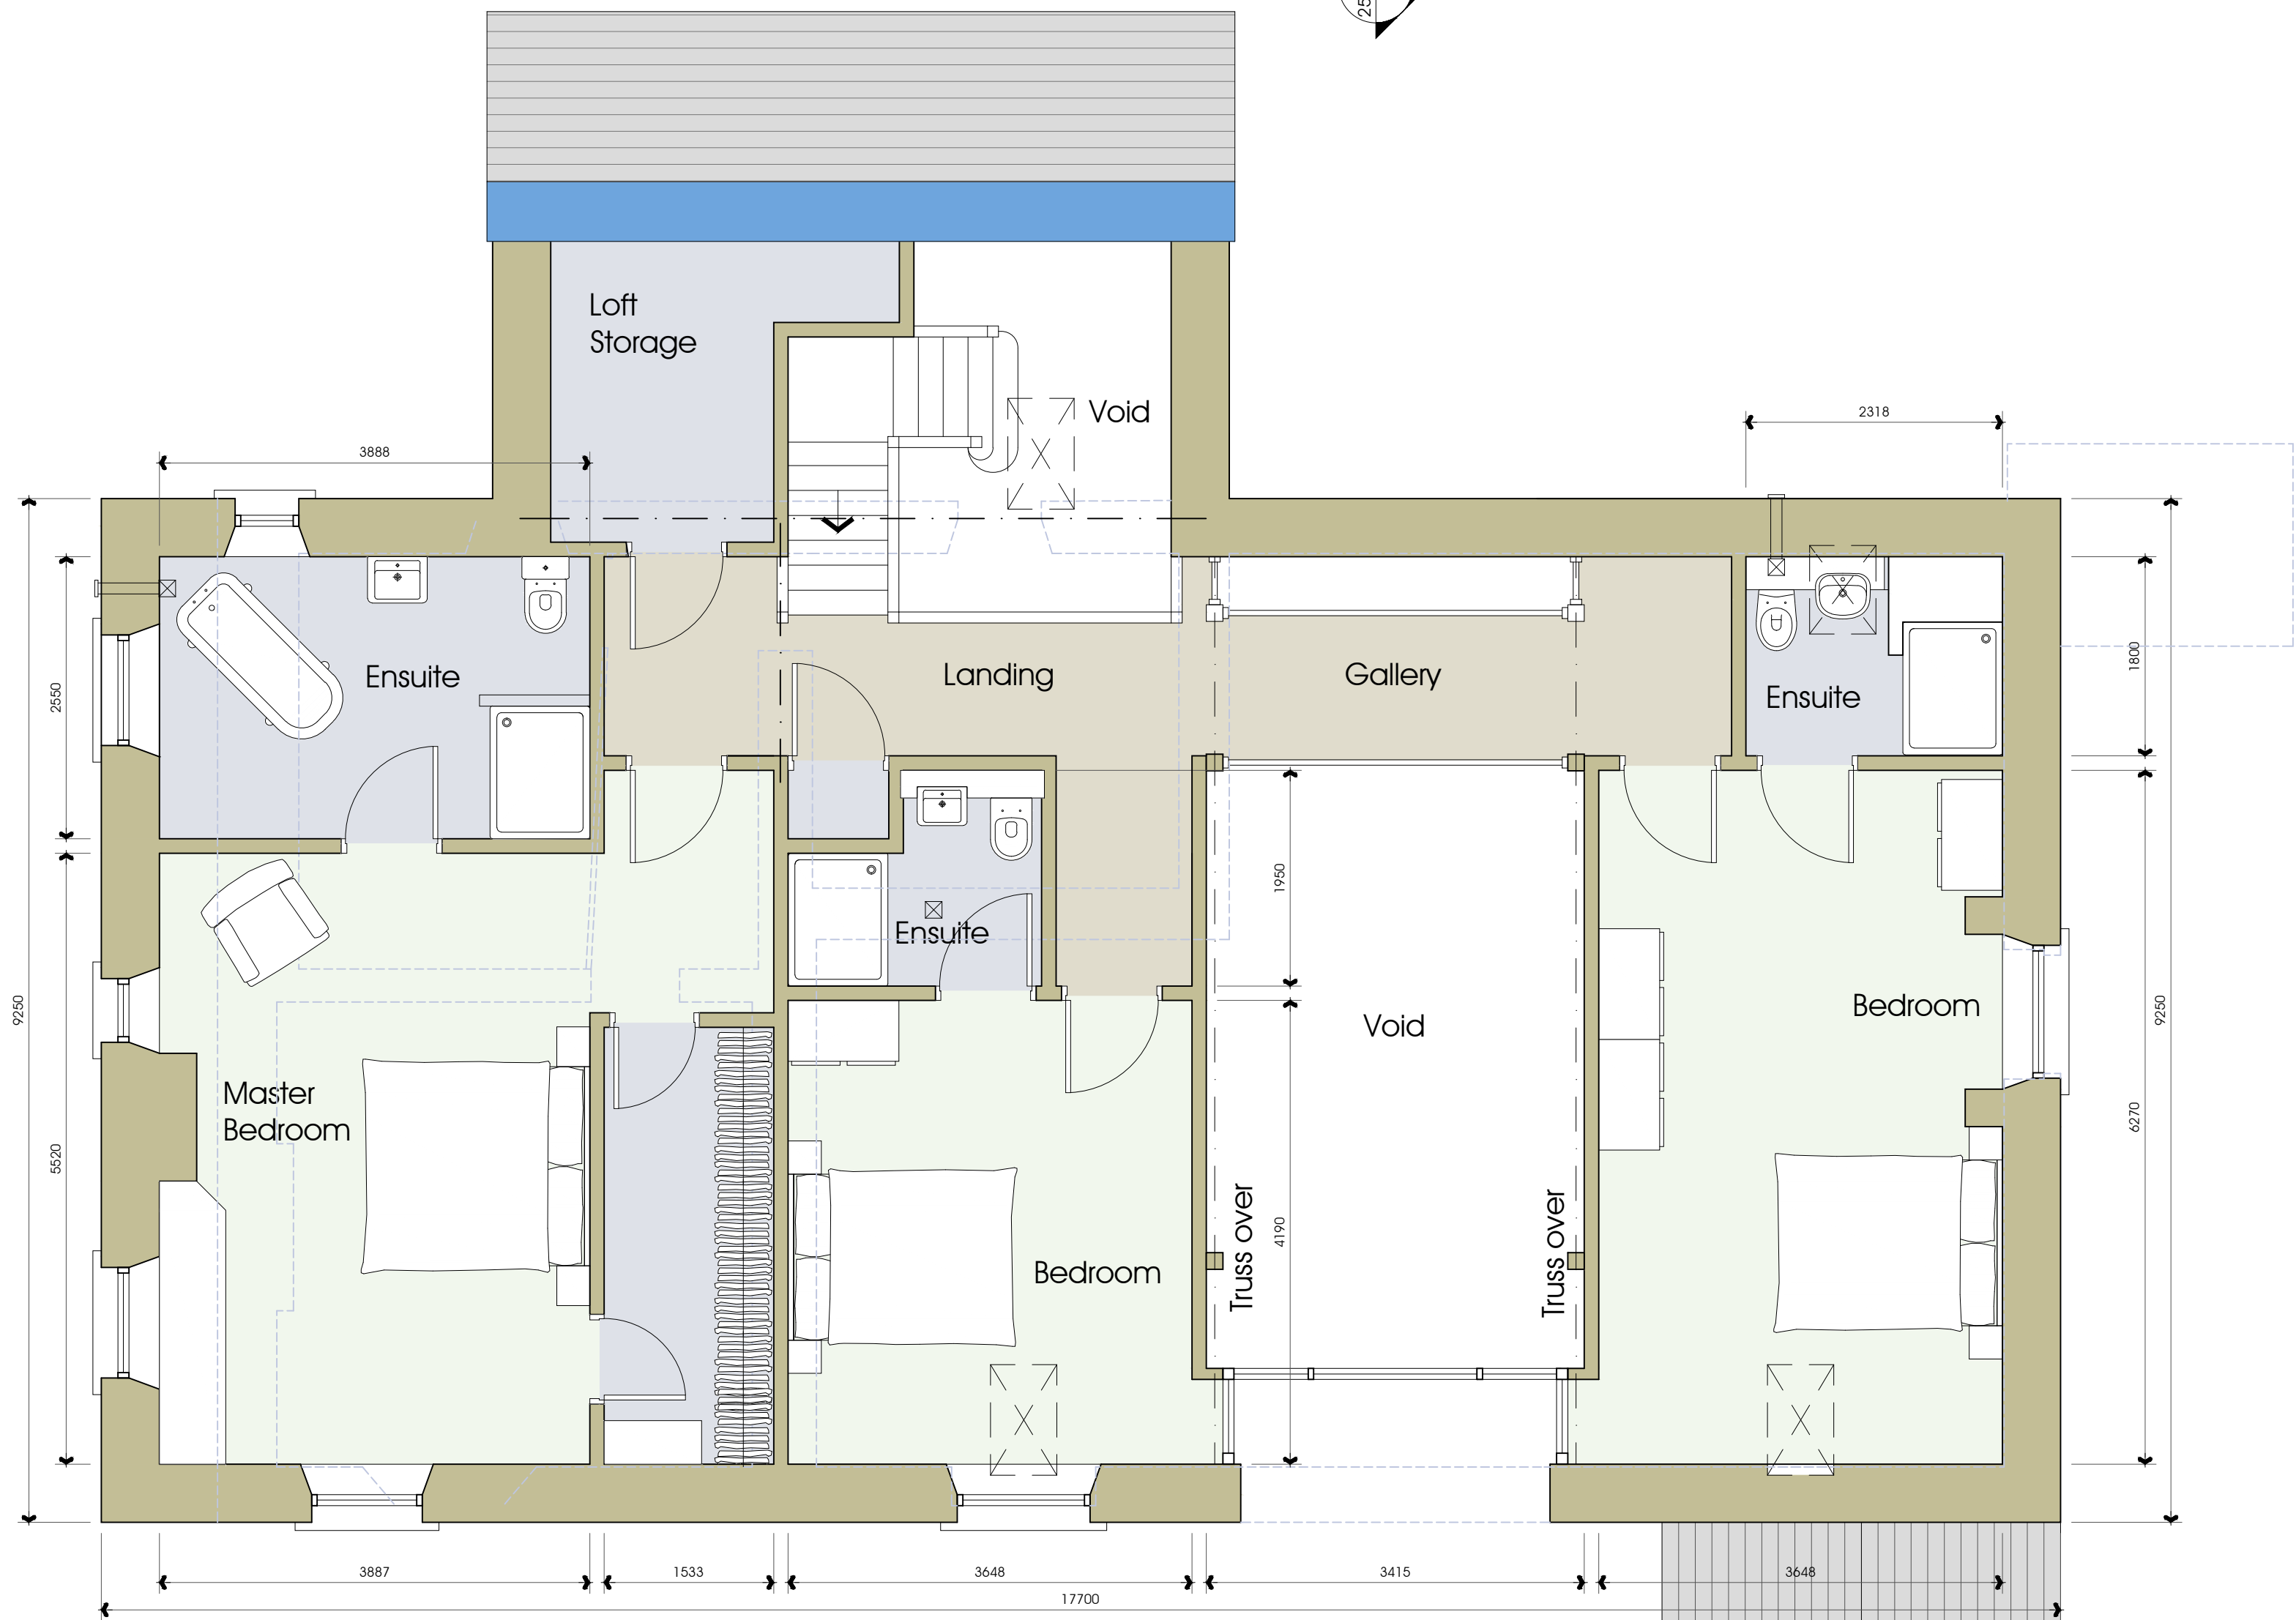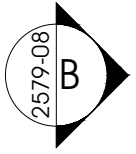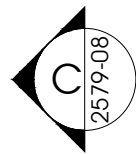

First Floor Plan - Building 1



For
continuation
see 2579-10

PGB Architectural Services LTD

Lily Cottage
12 Glen Avenue
Knowle Green
Preston
PR3 2ZQ

m. 07866 366565 t. 01254 820092 e. info@pgb-arch.com



CLIENT
Mr & Mrs K Case



PAPER SIZE
A2
Oct 2011

PROJECT
Halton Hill Farm
Garstang Road
Chipping
PR3 2QJ


JOB NO. 2579
SCALE 1:50

DRAWING TITLE
First Floor Plan
as Proposed

DRAWING NO. 07
REVISION

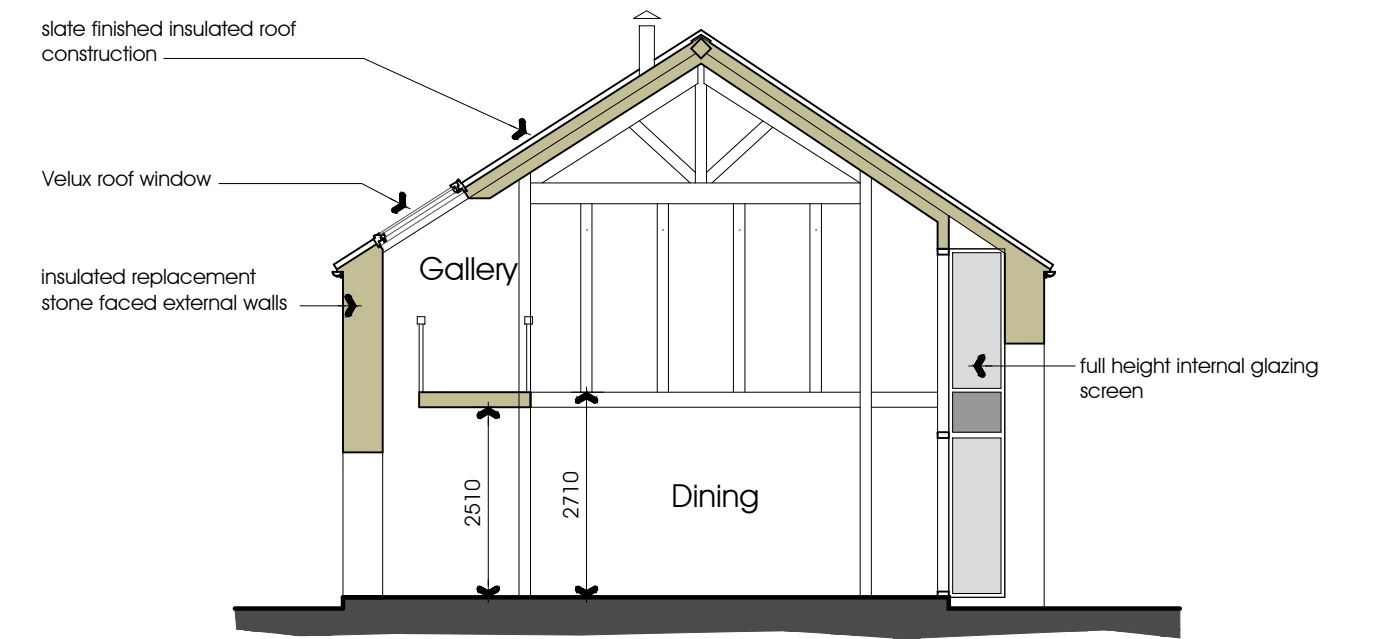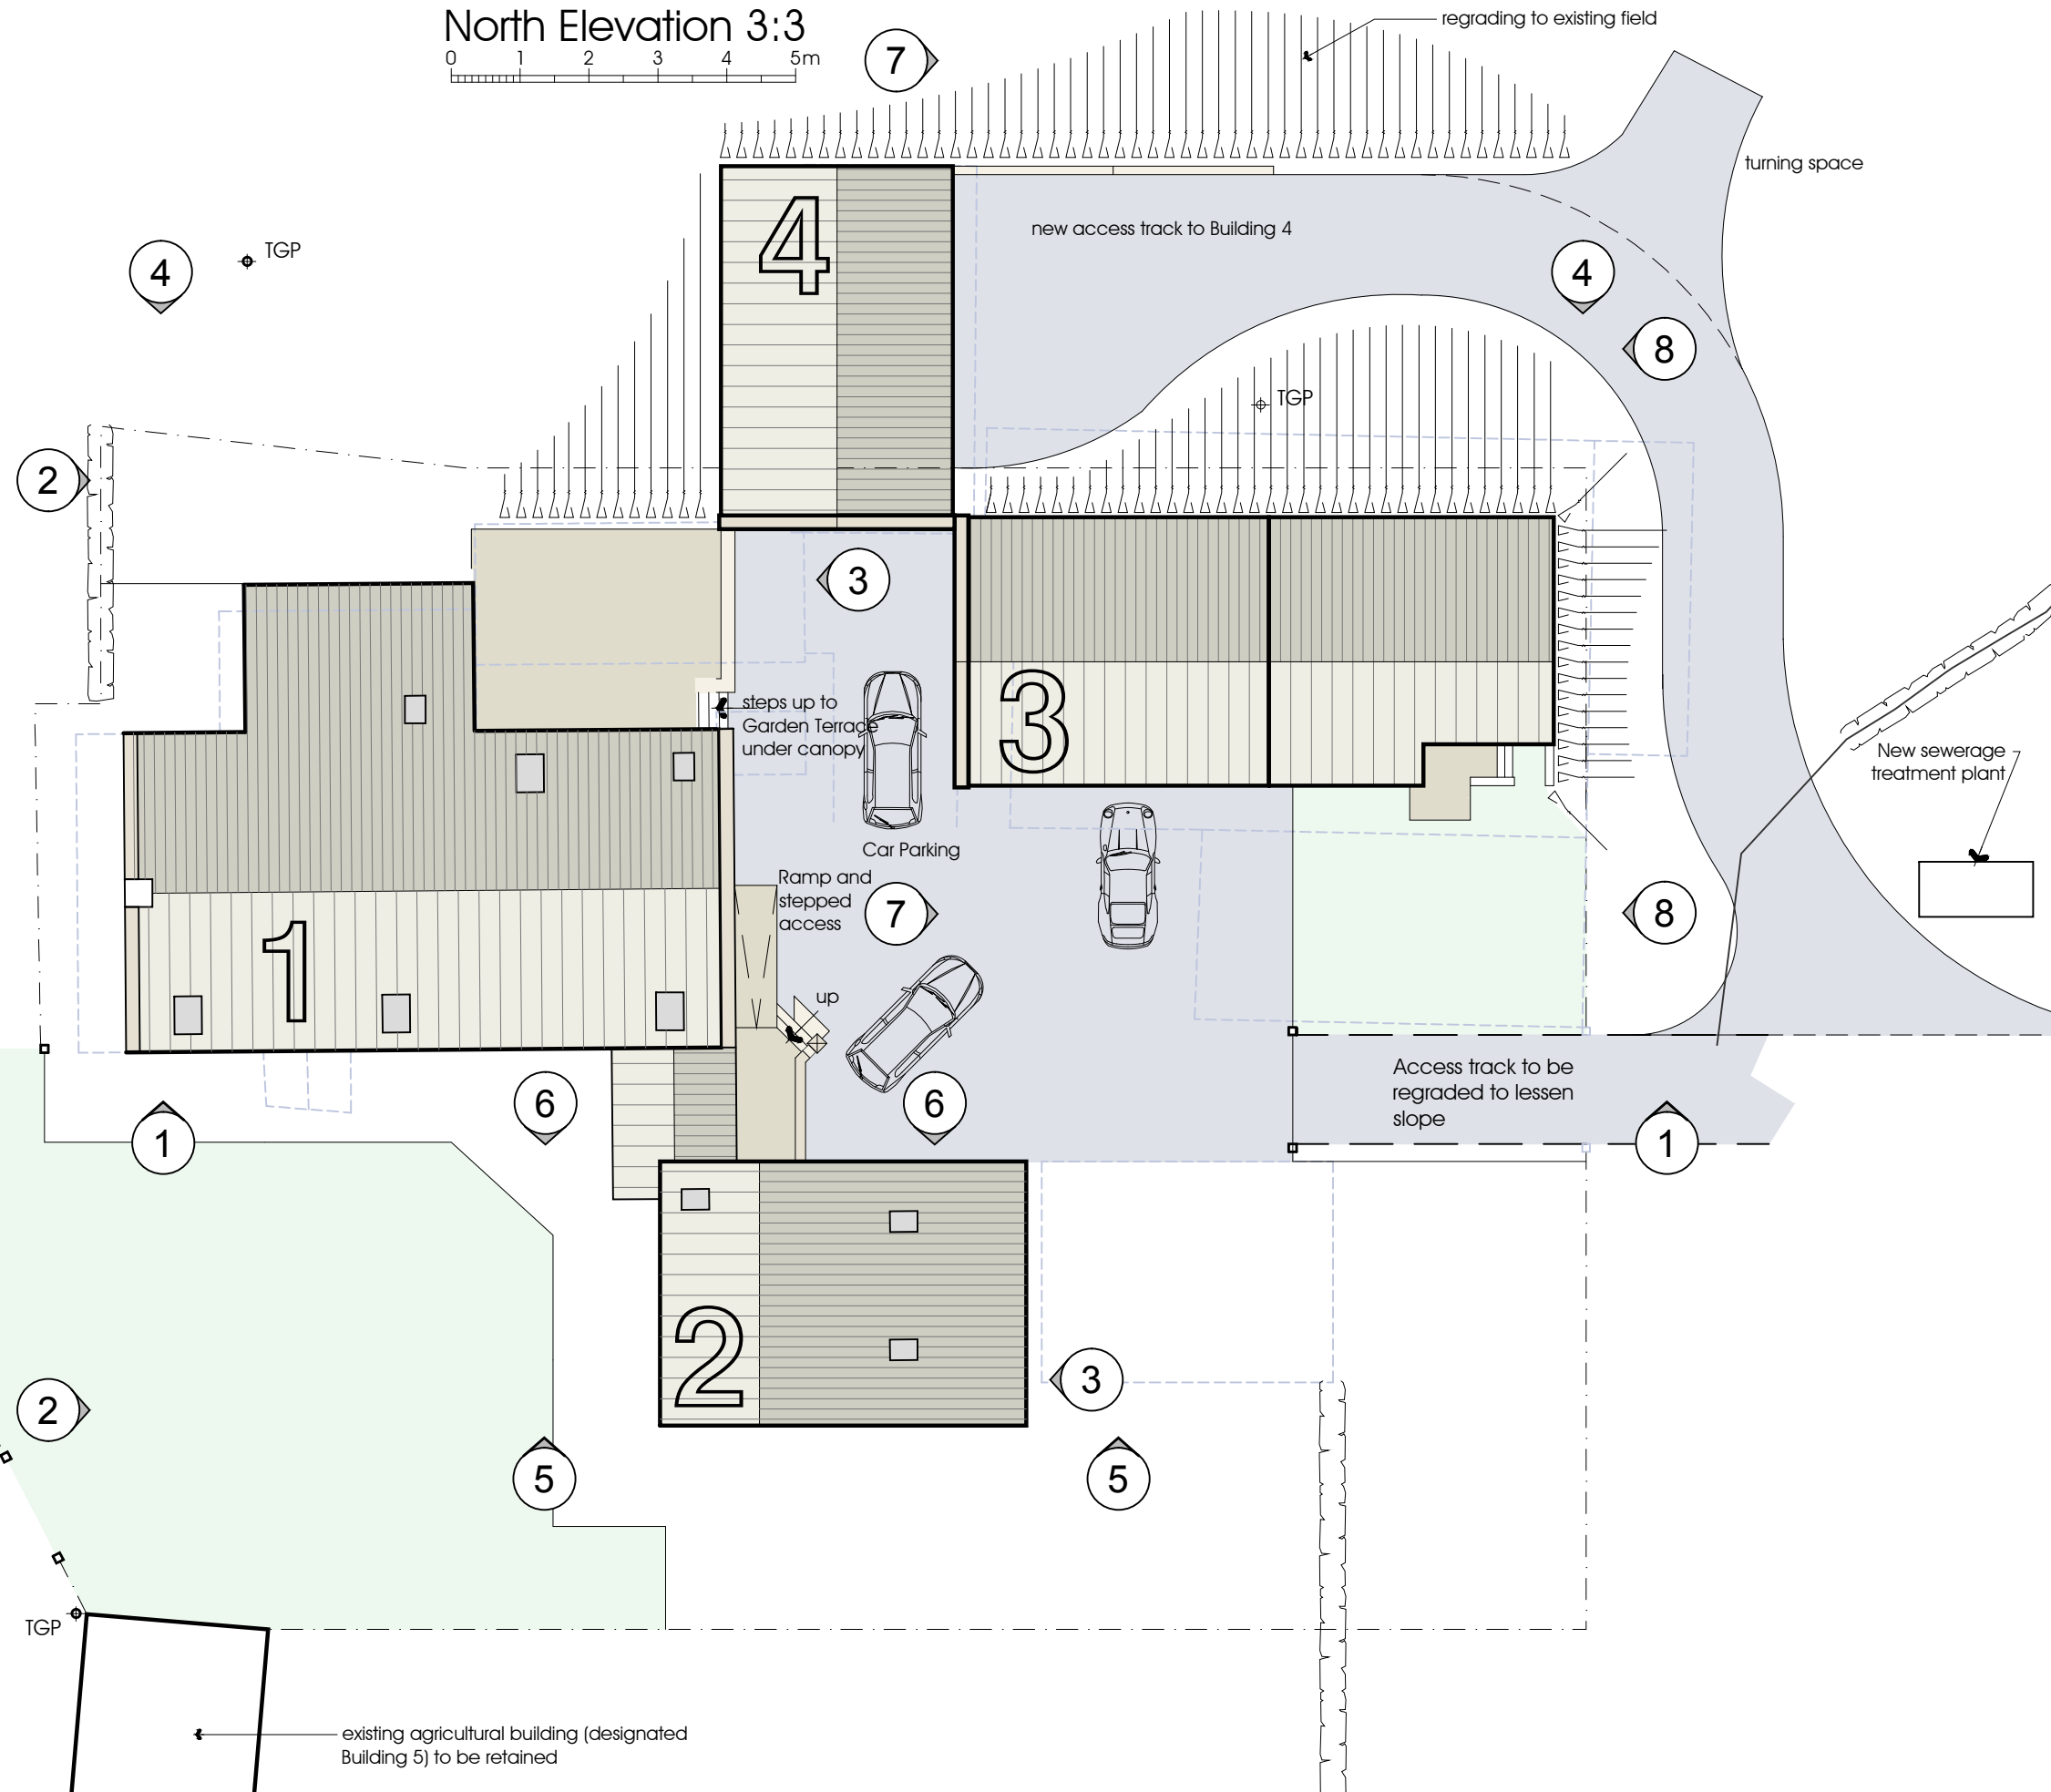

Section C-C

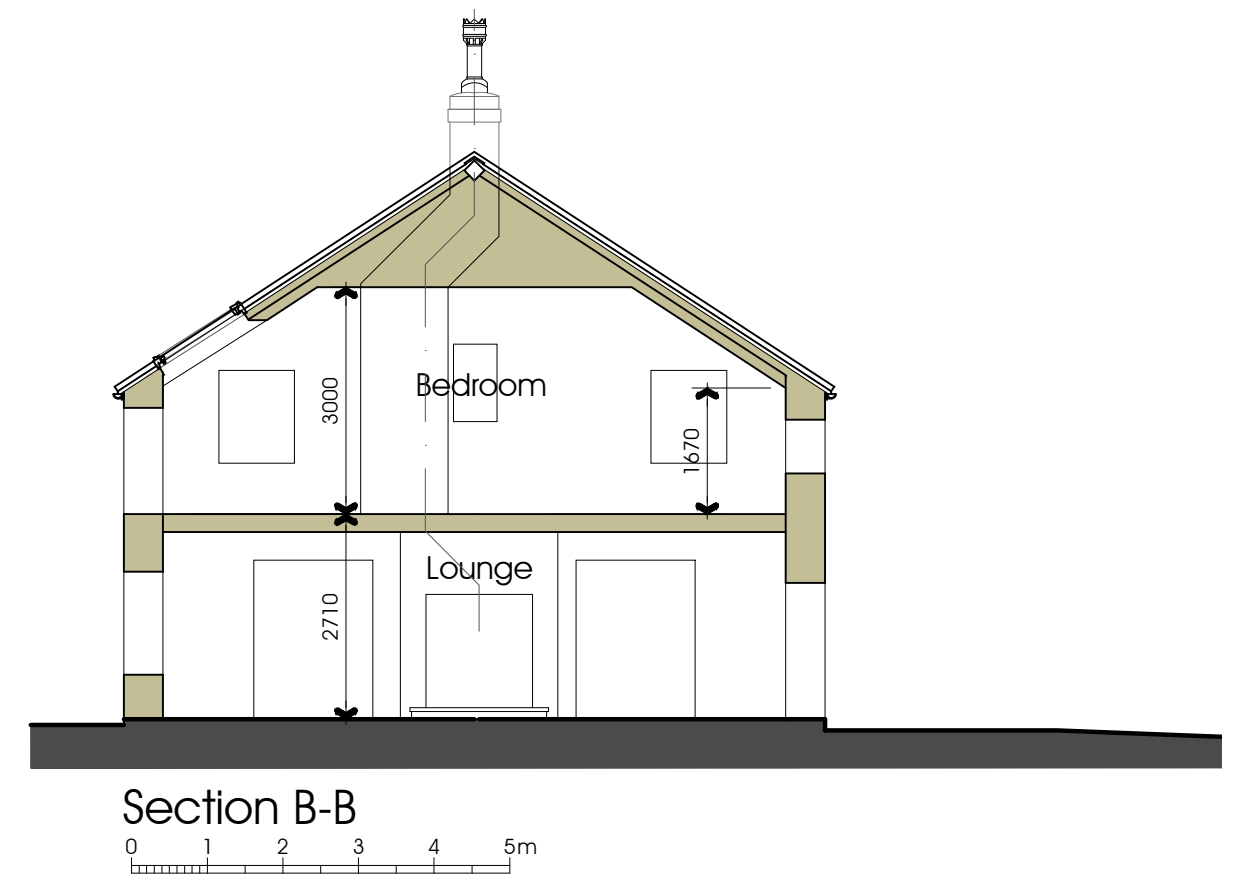

Site Layout

0 1 5 10m

PGB Architectural Services LTD

Lily Cottage
12 Glen Avenue
Knowle Green
Preston
PR3 2ZQ



CLIENT
Mr & Mrs K Case



PAPER SIZE
A2
DATE
Oct 2011

PROJECT
Hilton Hill Farm
Garstang Road
Chipping
PR3 2QJ

JOB NO. 2579
SCALE 1:100/200

DRAWING TITLE
Site Plan, Elevation and
Sections as Proposed

DRAWING NO. 08
REVISION

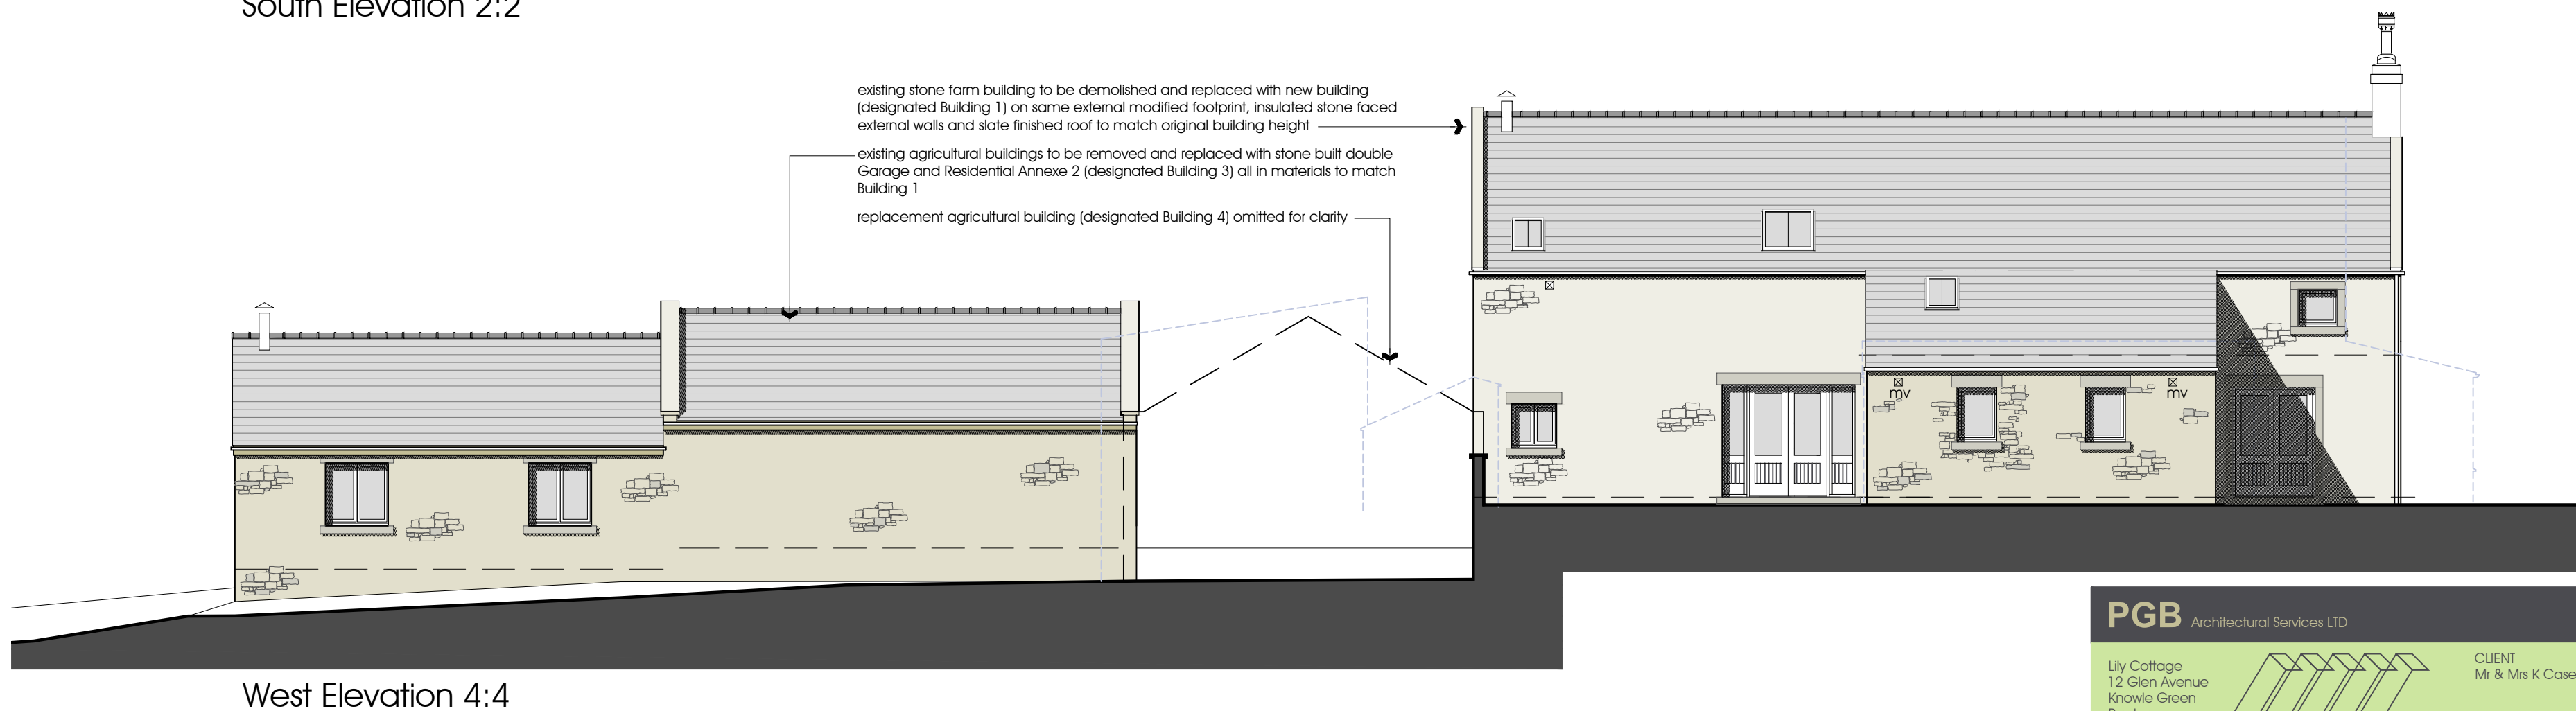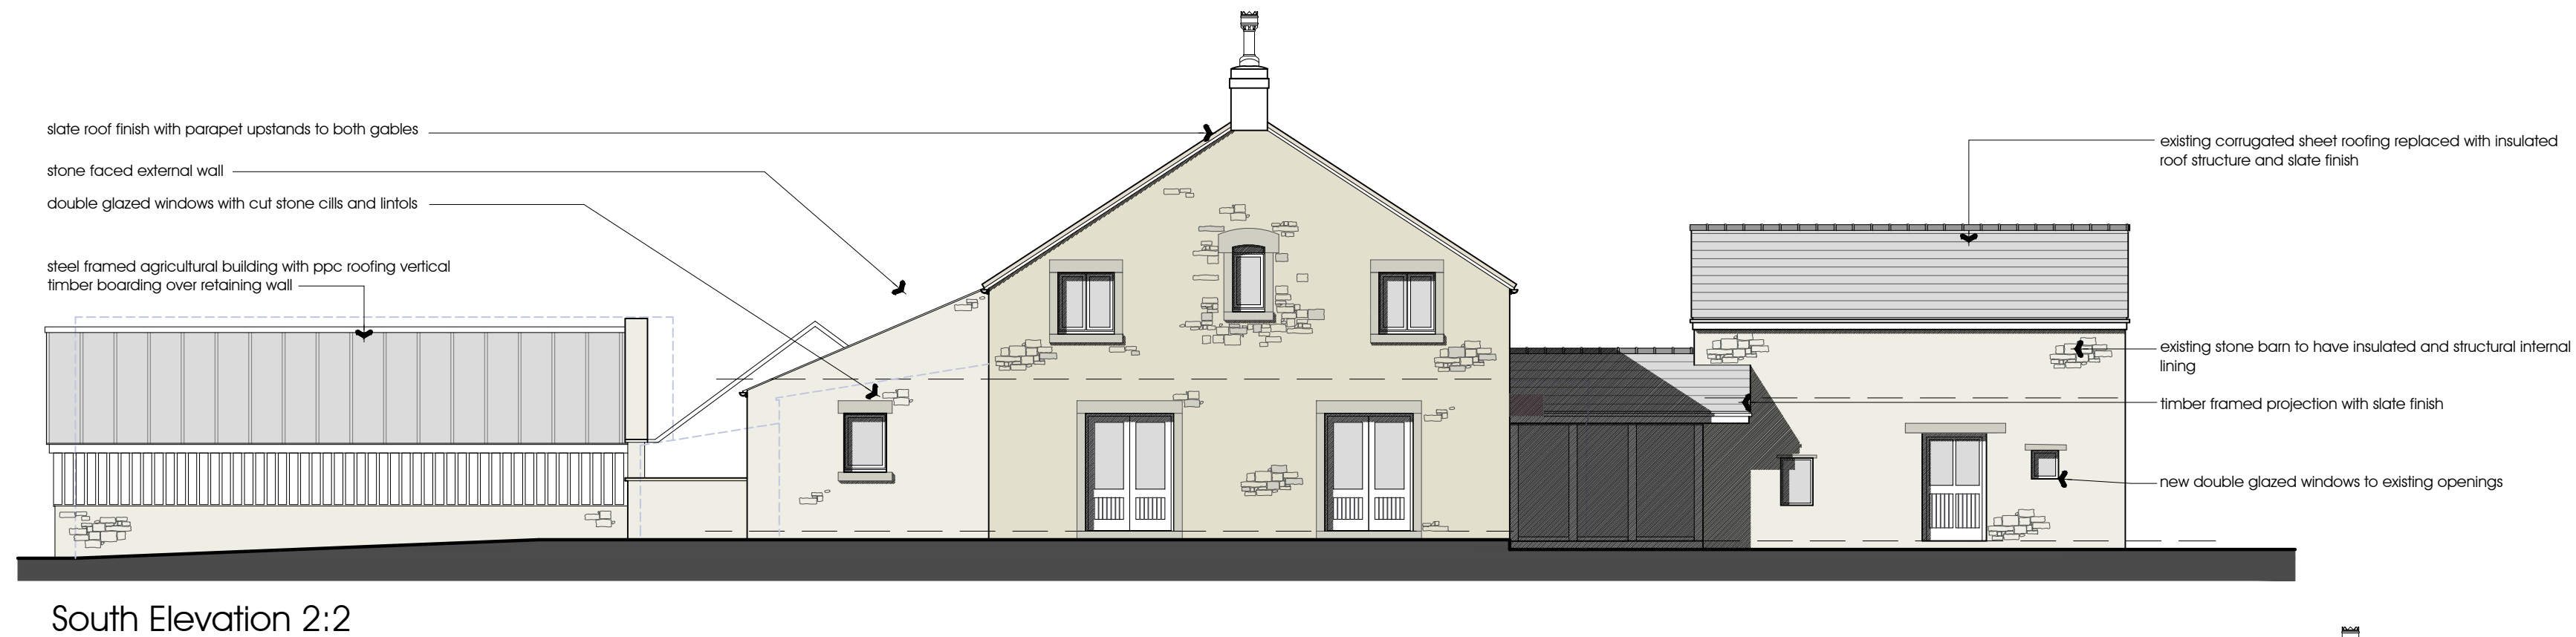

PGB Architectural Services LTD

Lily Cottage
12 Glen Avenue
Knowle Green
Preston
PR3 2ZQ

m. 07866 366565 t. 01254 820092 e. info@pgb-arch.com



CLIENT
Mr & Mrs K Case



PAPER SIZE
A2
Oct 2011

PROJECT
Hilton Hill Farm
Garstang Road
Chipping
PR3 2QJ


JOB NO. 2579
SCALE 1:100

DRAWING TITLE
Elevations as Existing


DRAWING NO. 09
REVISION

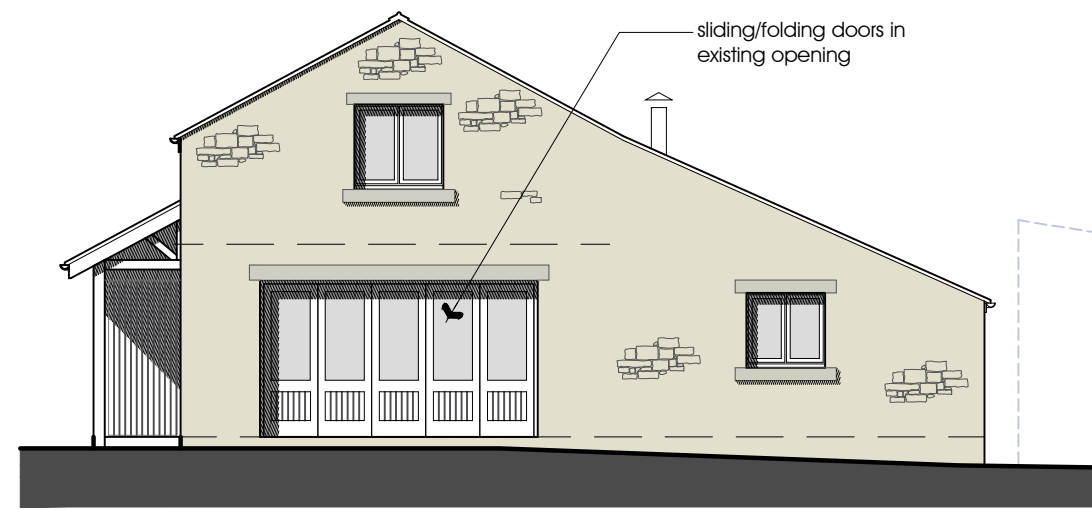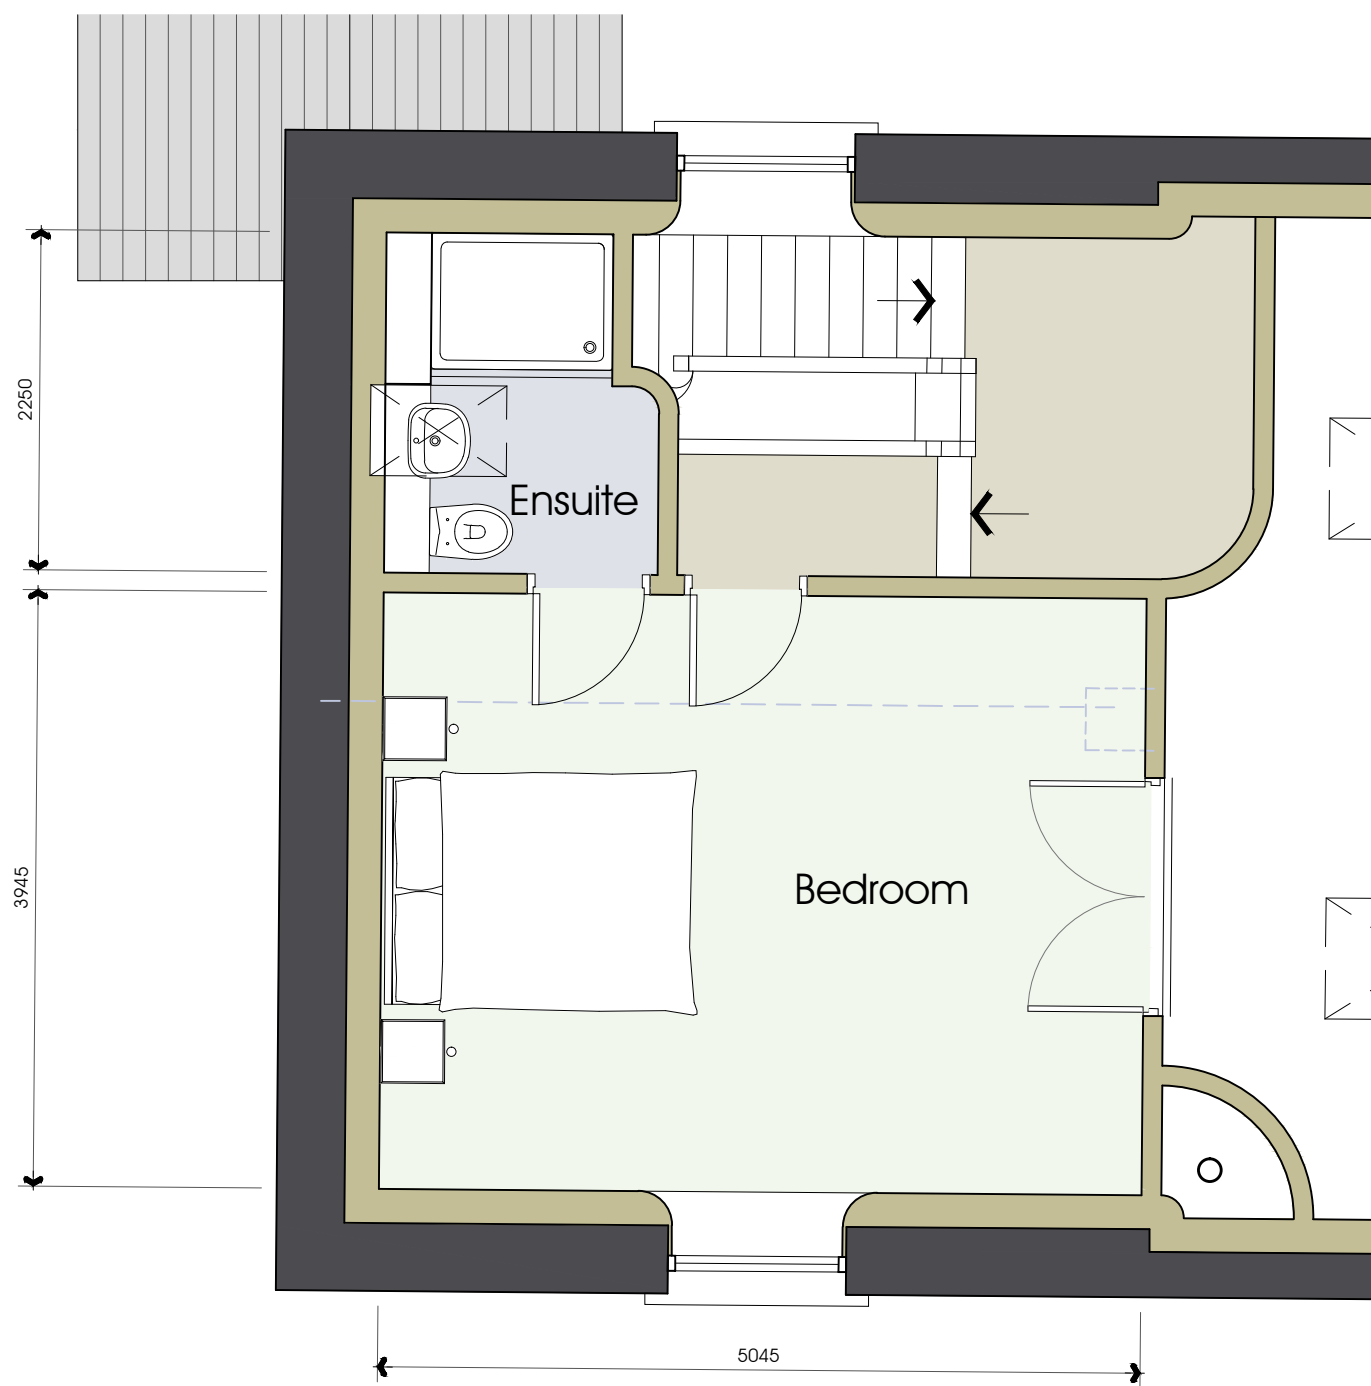


East Elevation 5:5 - Building 2

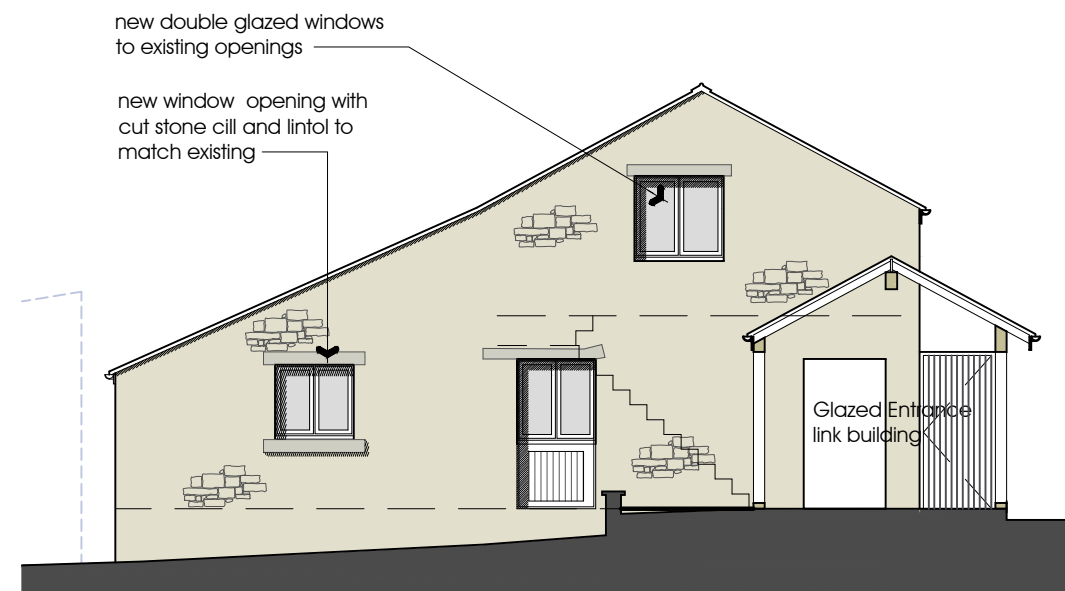


West Elevation 6:6 - Building 2

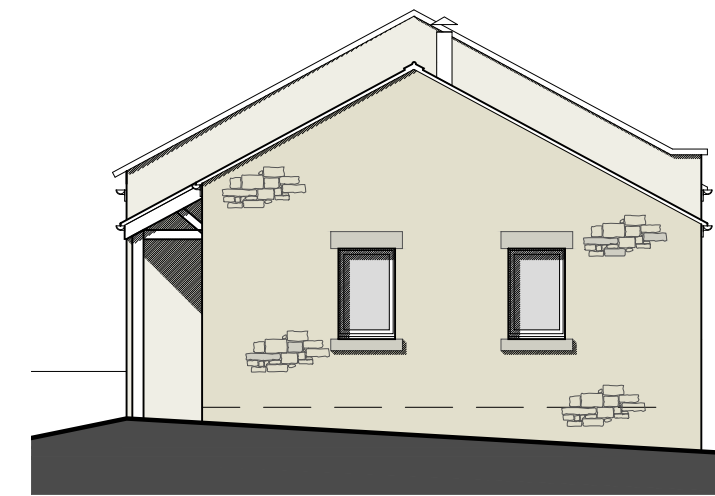

North Elevation 8:8

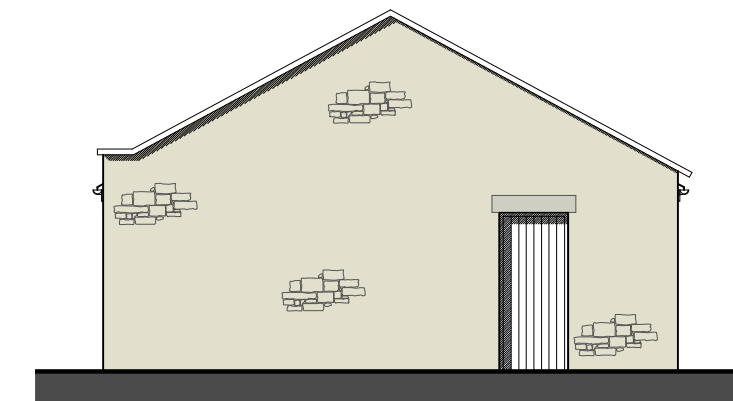


South Elevation 7:7

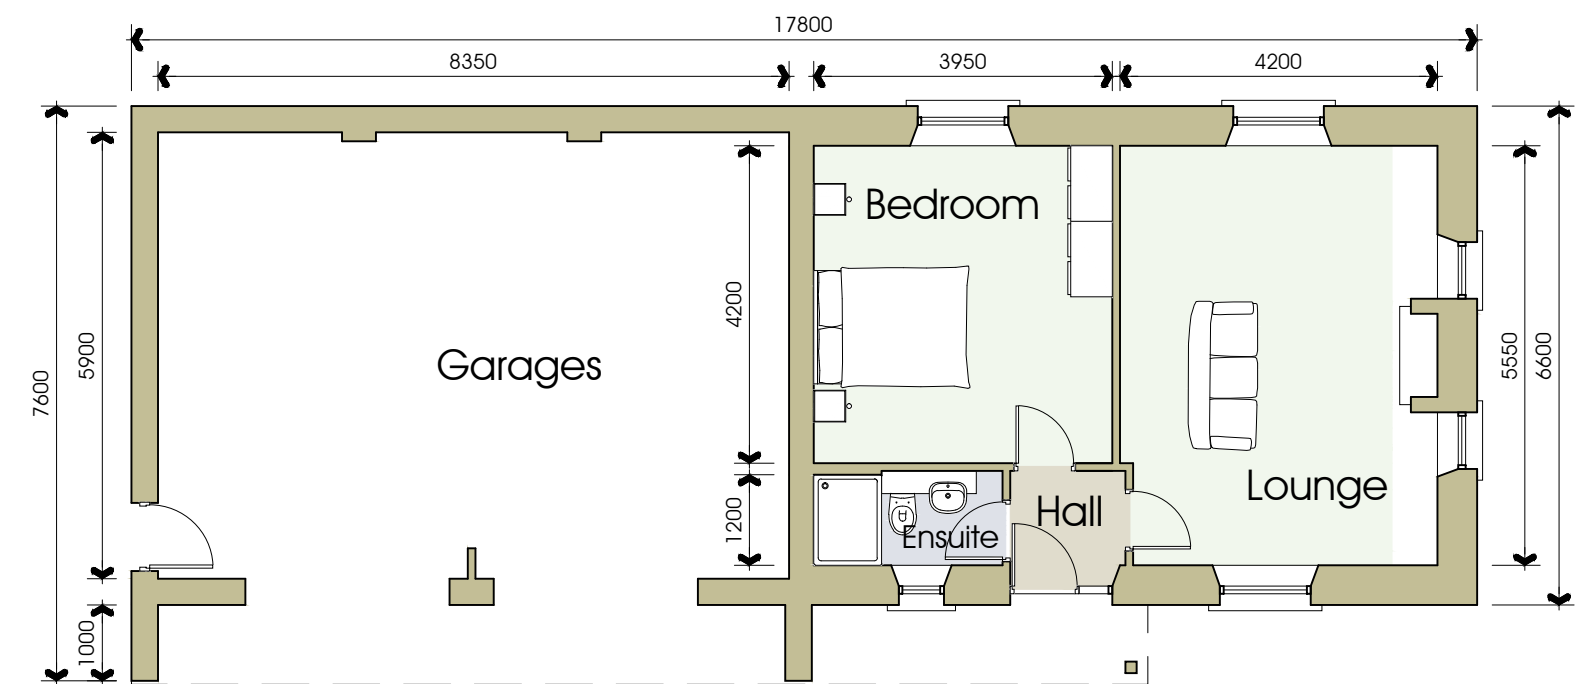


Ground Floor Plan - Building 3


Garage/Annexe 2 - Building 3

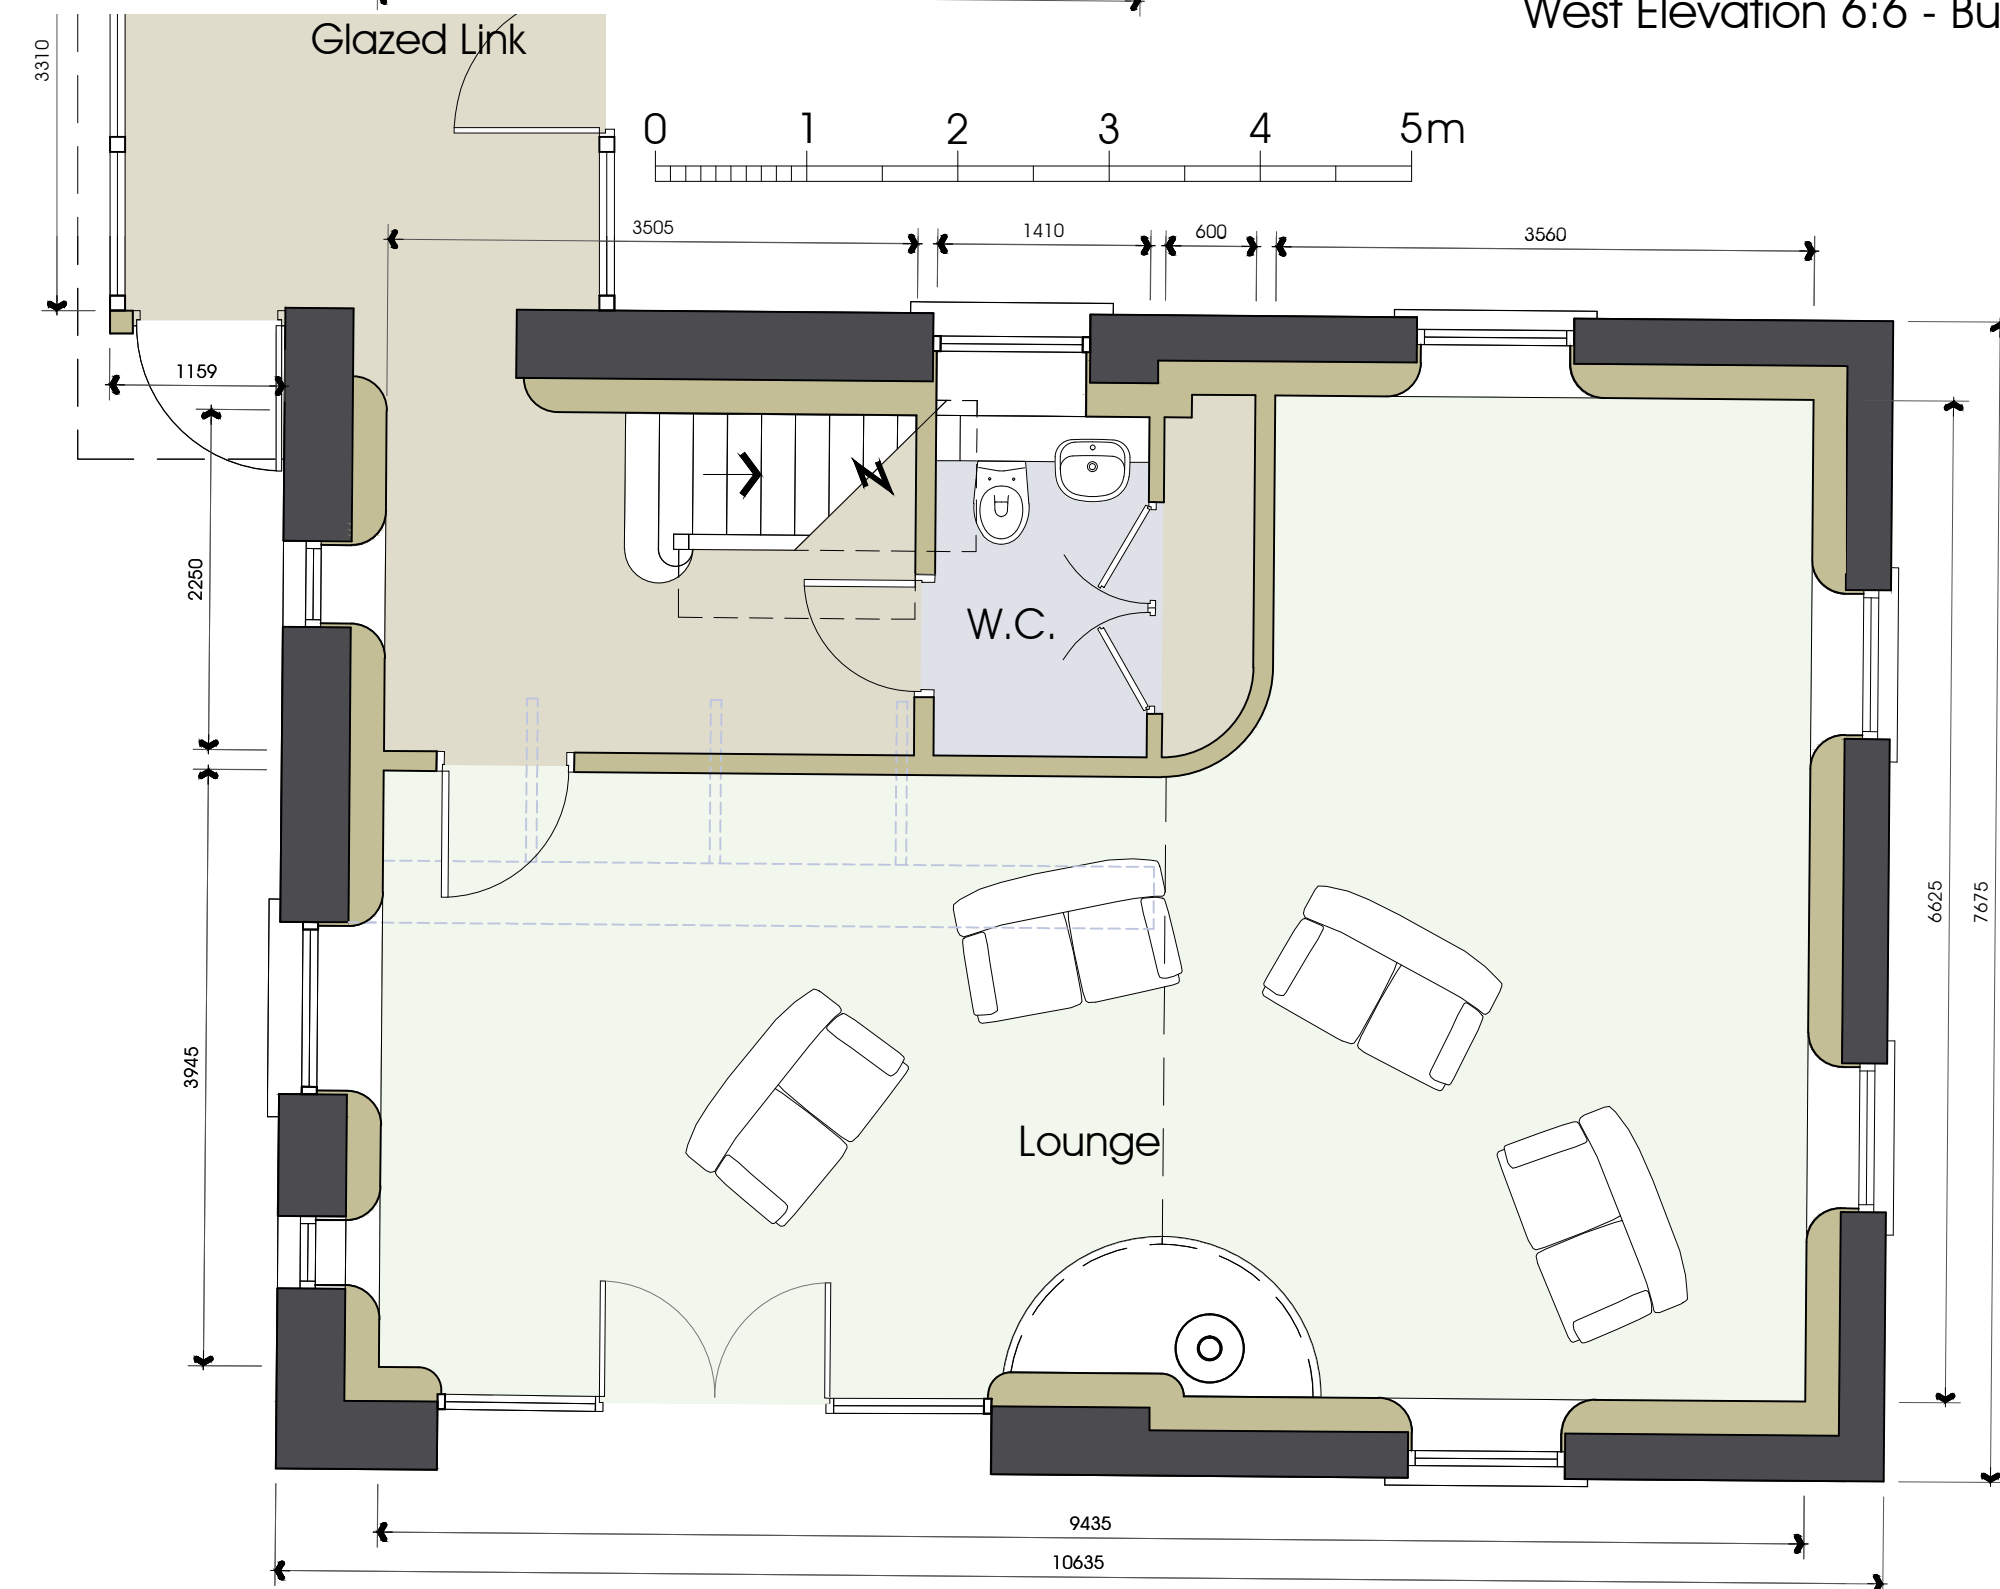

Annexe 1
Building 2

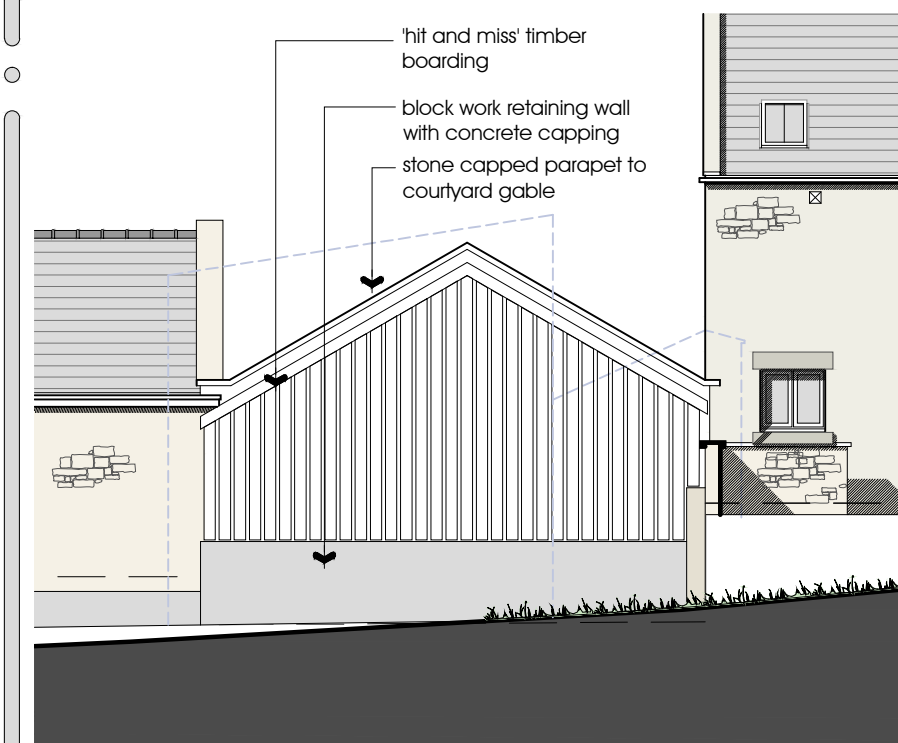


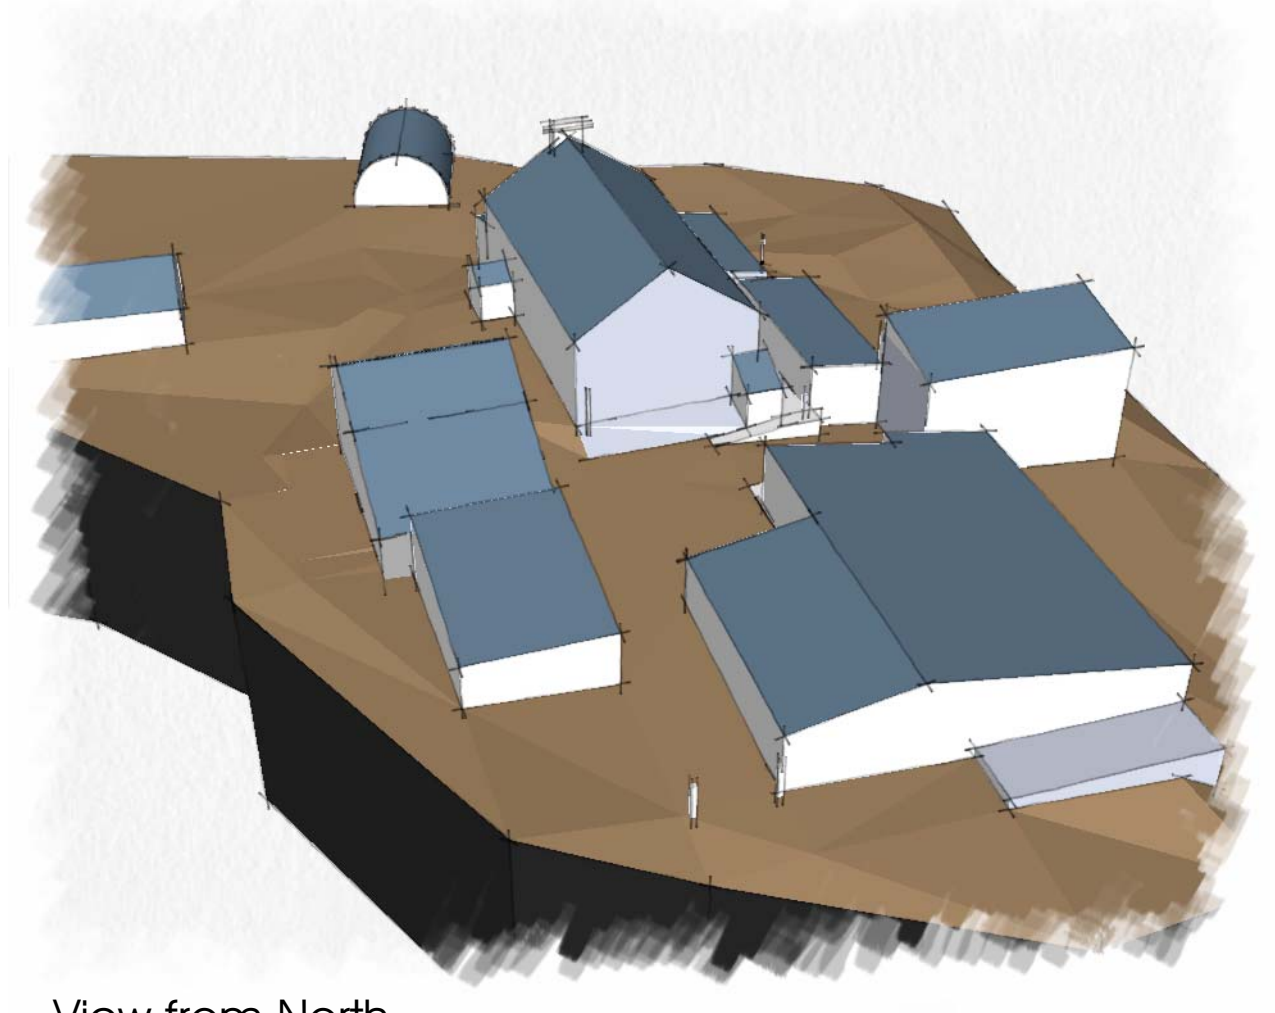
West Elevation Building 4

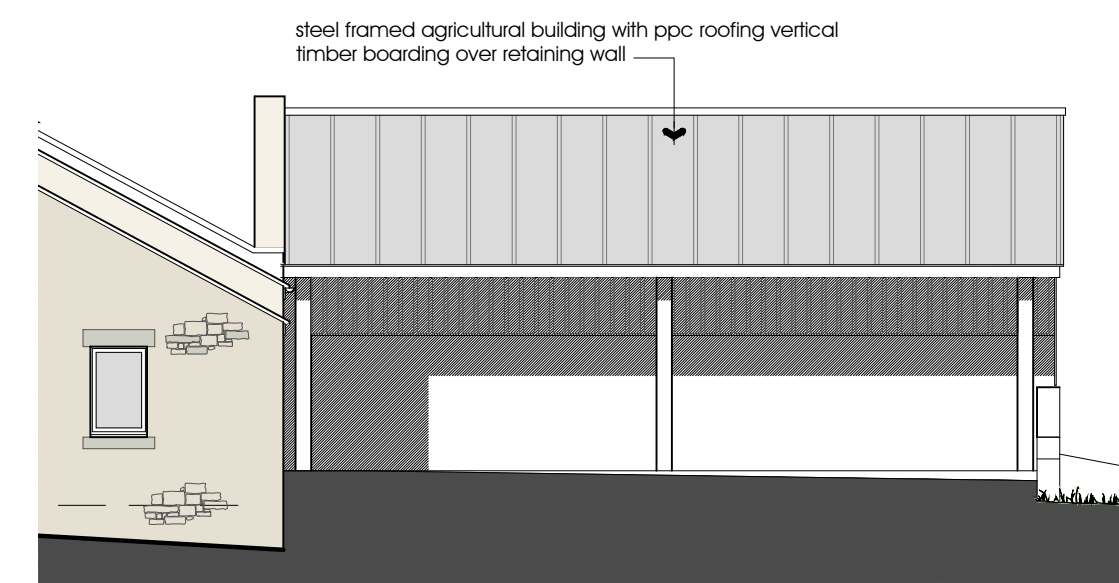


North Elevation Building 4

Agricultural
Building 4


PGB Architectural Services LTD			
Lily Cottage 12 Glen Avenue Knowle Green Preston PR3 2ZQ m. 07866 366565 t. 01254 820092 e. info@pgb-arch.comDATE		CLIENT Mr & Mrs K Case PAPER SIZE A2 Oct 2011	PROJECT Hailton Hill Farm Garstang Road Chipping PR3 2QJ JOB NO. 2579 SCALE 1:50 & 1:100 DRAWING NO. 010 REVISION .




View from North

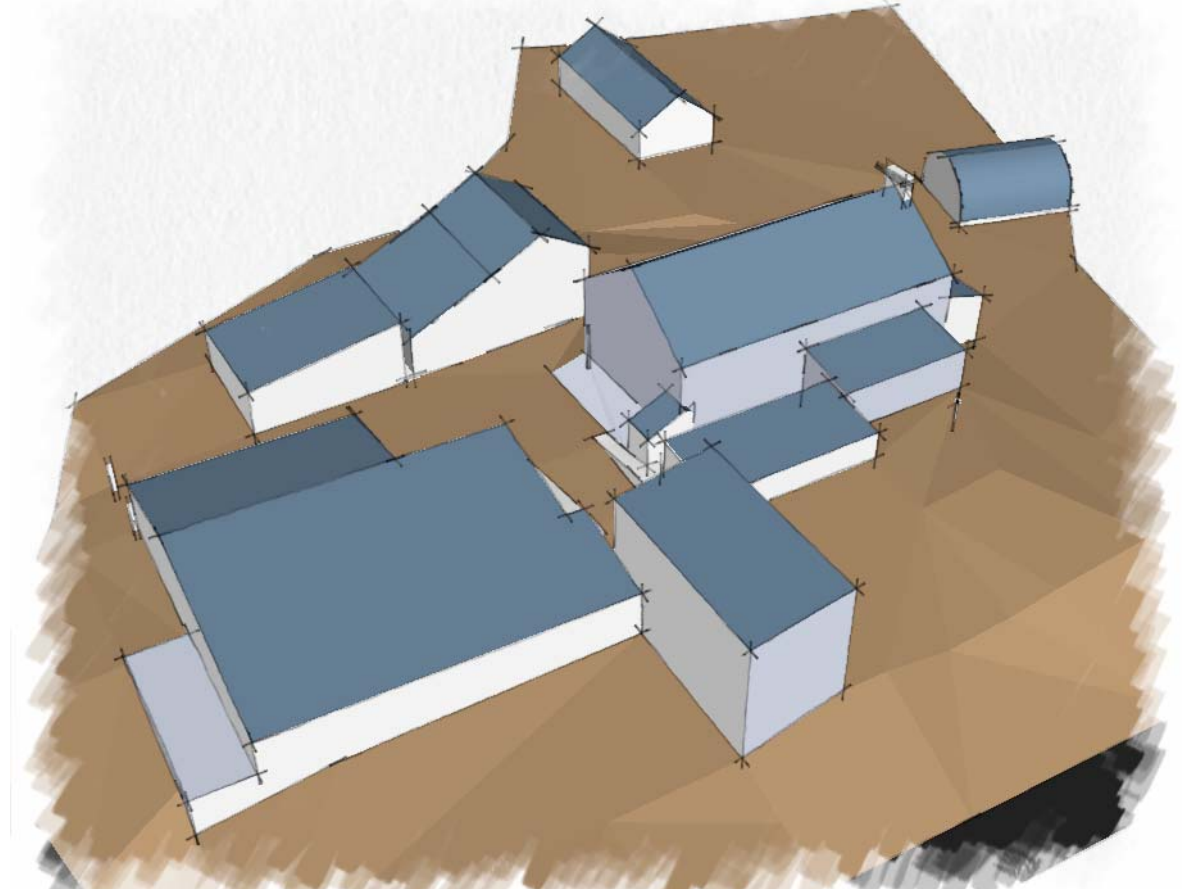

View from West

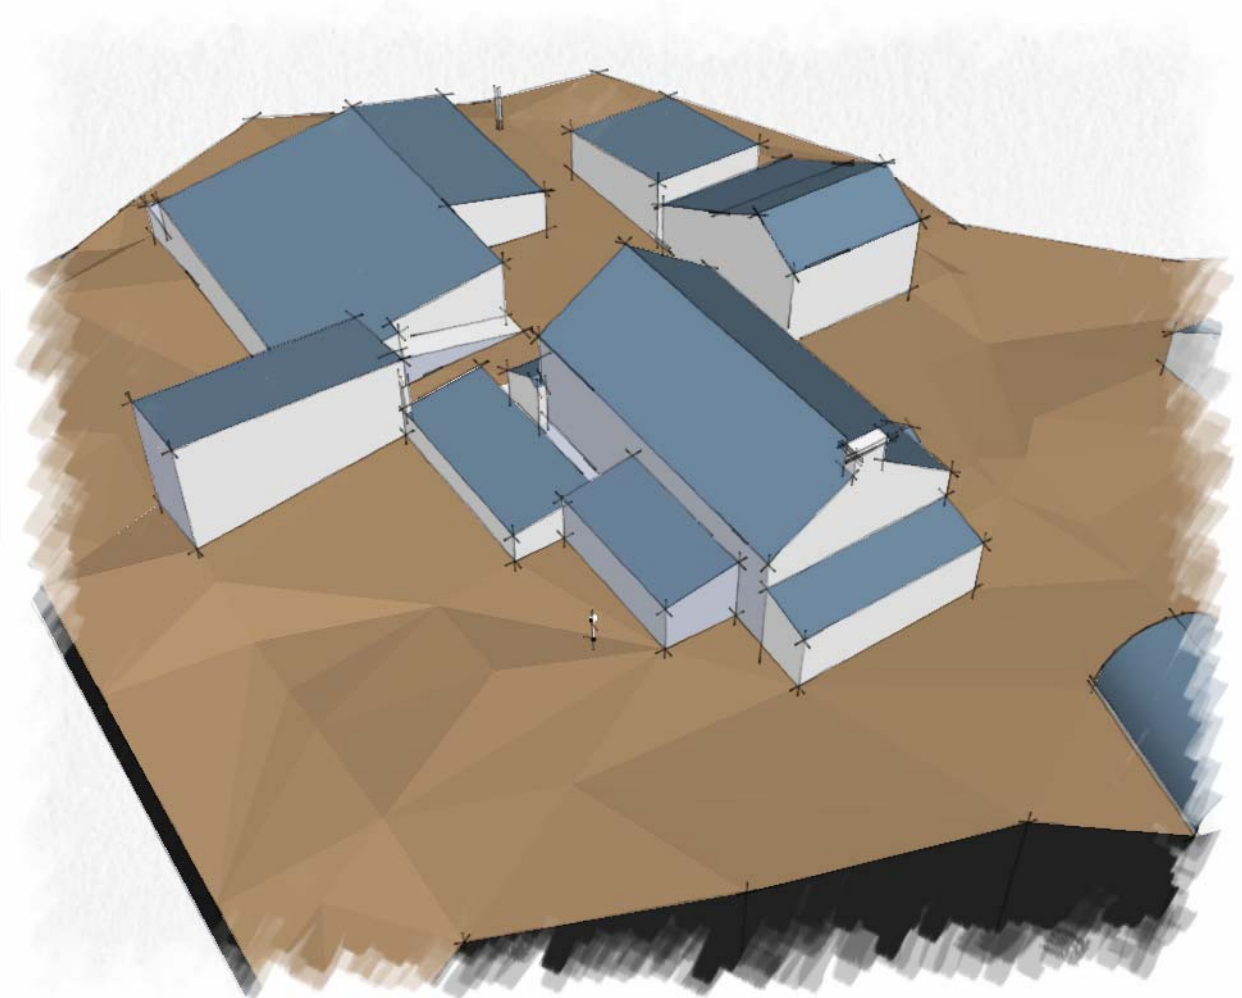

View from South

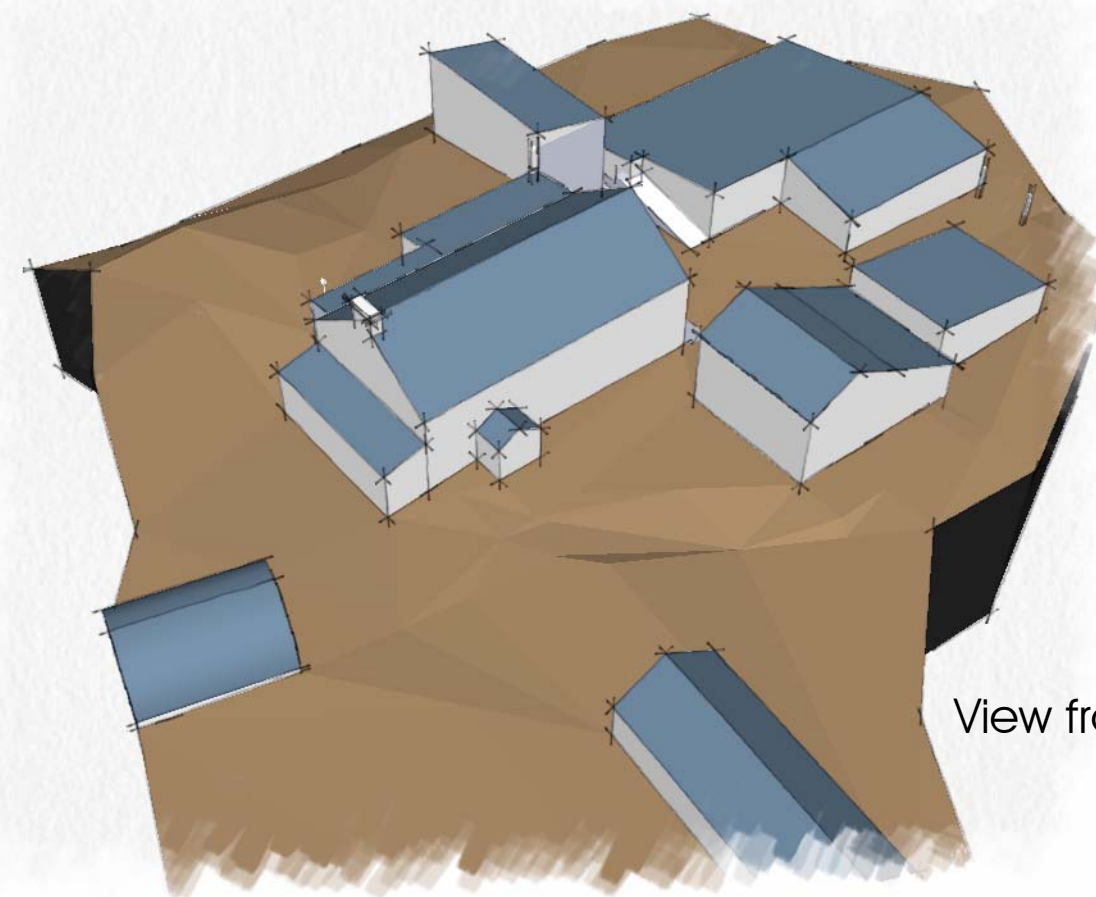

View from East

PGB Architectural Services LTD

Lily Cottage
12 Glen Avenue
Knowle Green
Preston
PR3 2ZQ



m. 07866 366565 t. 01254 820092 e. info@pgb-arch.com

CLIENT
Mr & Mrs K Case


PAPER SIZE A3
DATE Jan 2012

PROJECT
Halton Hill Farm
Garstang Road
Chipping
PR3 2QJ


JOB NO. 2579
SCALE NTS

DRAWING TITLE
Existing Aerial
Perspectives


DRAWING NO. 11
REVISION

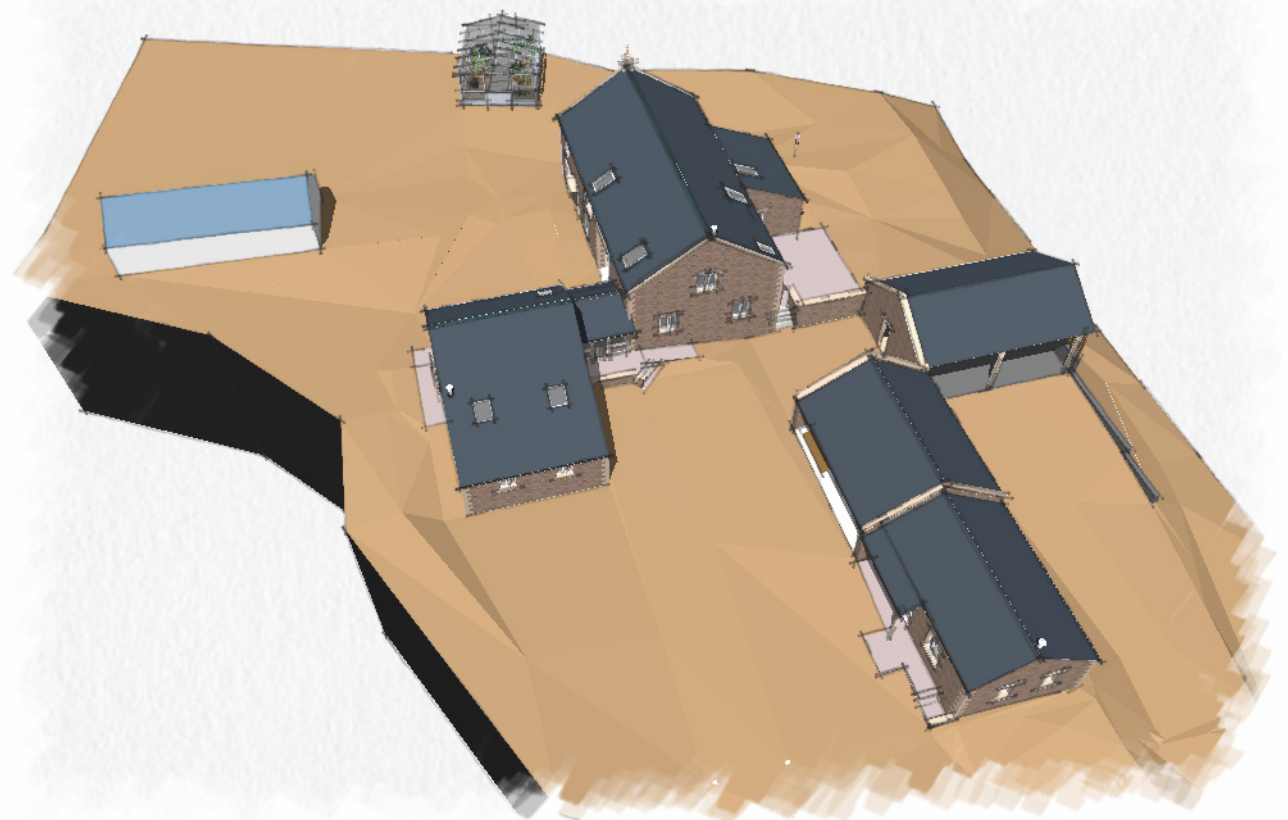


View from North

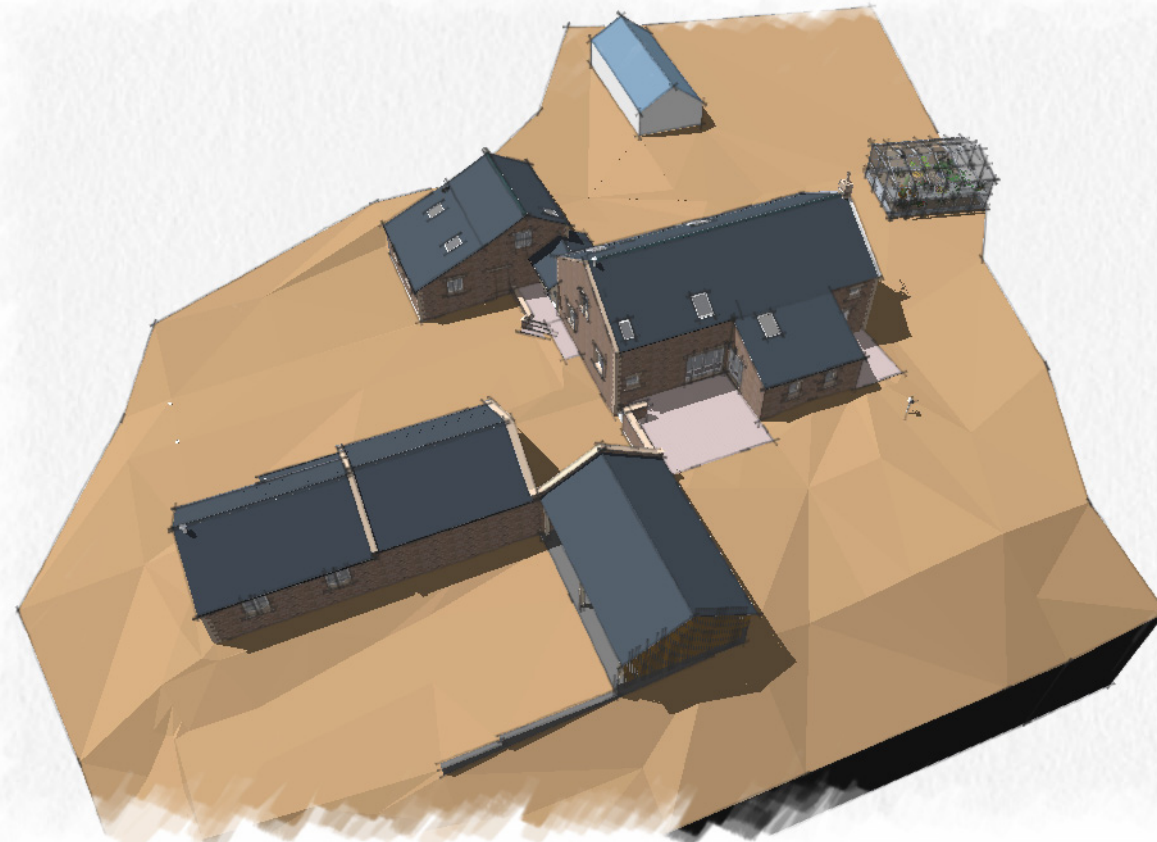

View from West

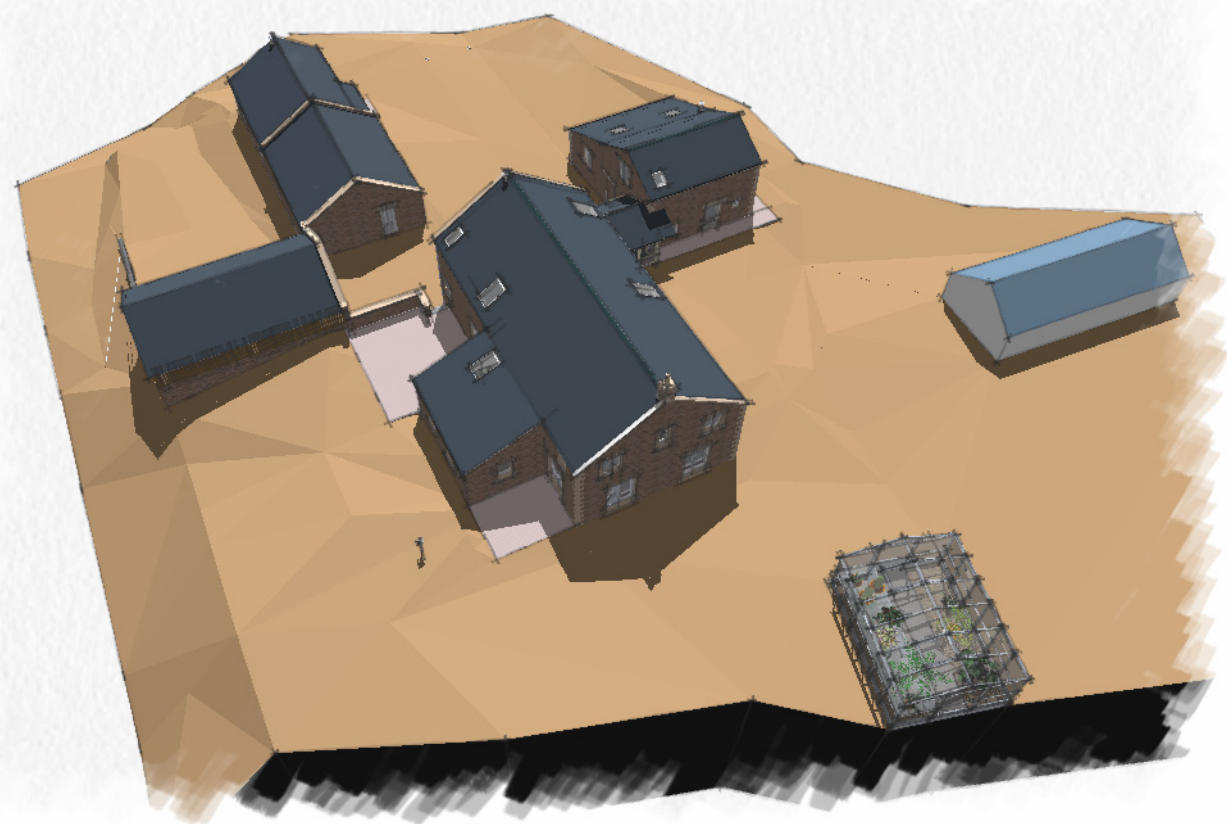

View from South

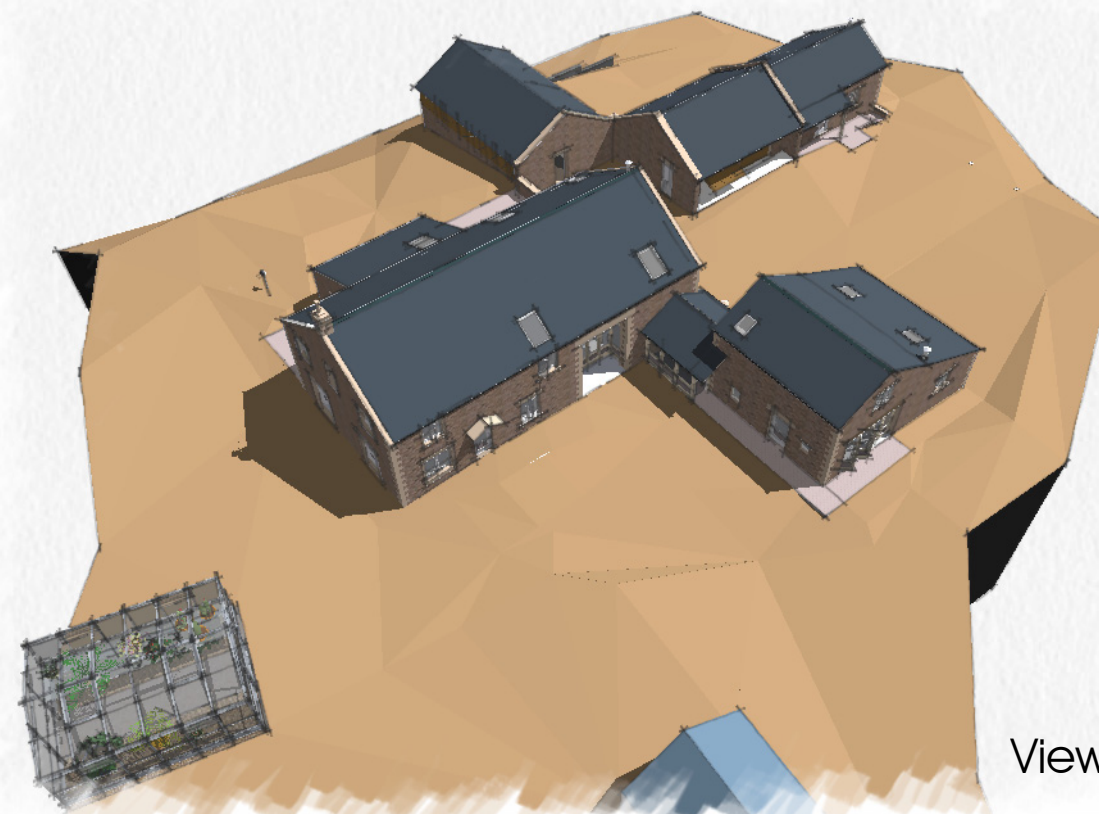

View from East

PGB Architectural Services LTD

Lily Cottage
12 Glen Avenue
Knowle Green
Preston
PR3 2ZQ



m. 07866 366565 t. 01254 820092 e. info@pgb-arch.com

CLIENT
Mr & Mrs K Case

PAPER SIZE A3
DATE Jan 2012

PROJECT
Halton Hill Farm
Garstang Road
Chipping
PR3 2QJ

JOB NO. 2579
SCALE NTS

DRAWING TITLE
Proposed Aerial
Perspectives

DRAWING NO. 12
REVISION