
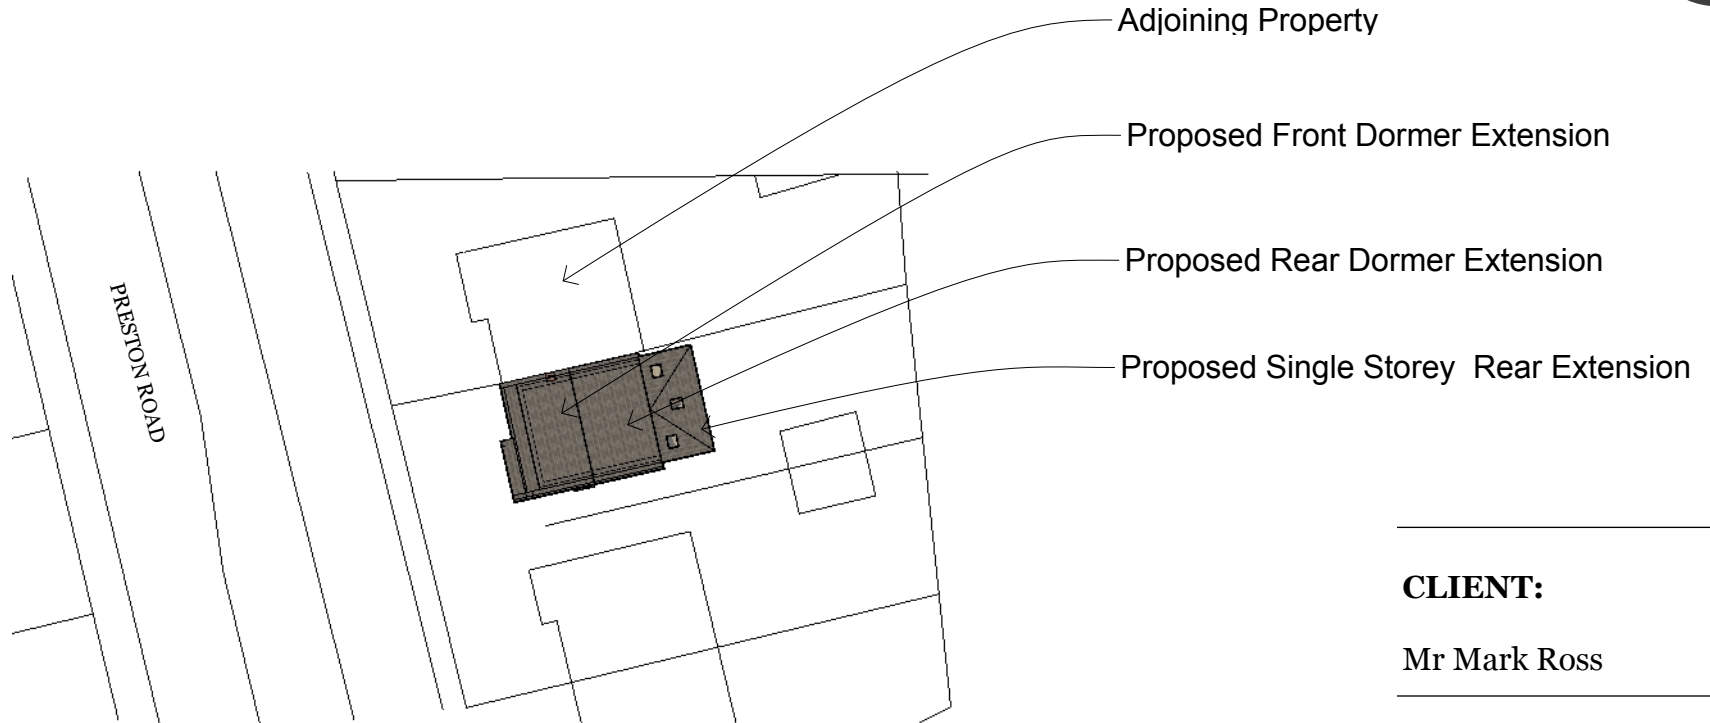


# PROPOSED SITE PLANS:

61 PRESTON ROAD - LONGRIDGE - PRESTON

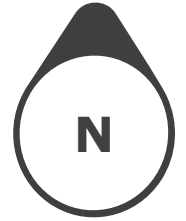

---

**CLIENT:**

Mr Mark Ross

---

**PROJECT:**

61 Preston Road, Longridge

---

**DRAWN BY**

VC

**DATE :**

23/08/2016

---

**SPO.1**

1:500 scale



Scale : 1:500@ A4