

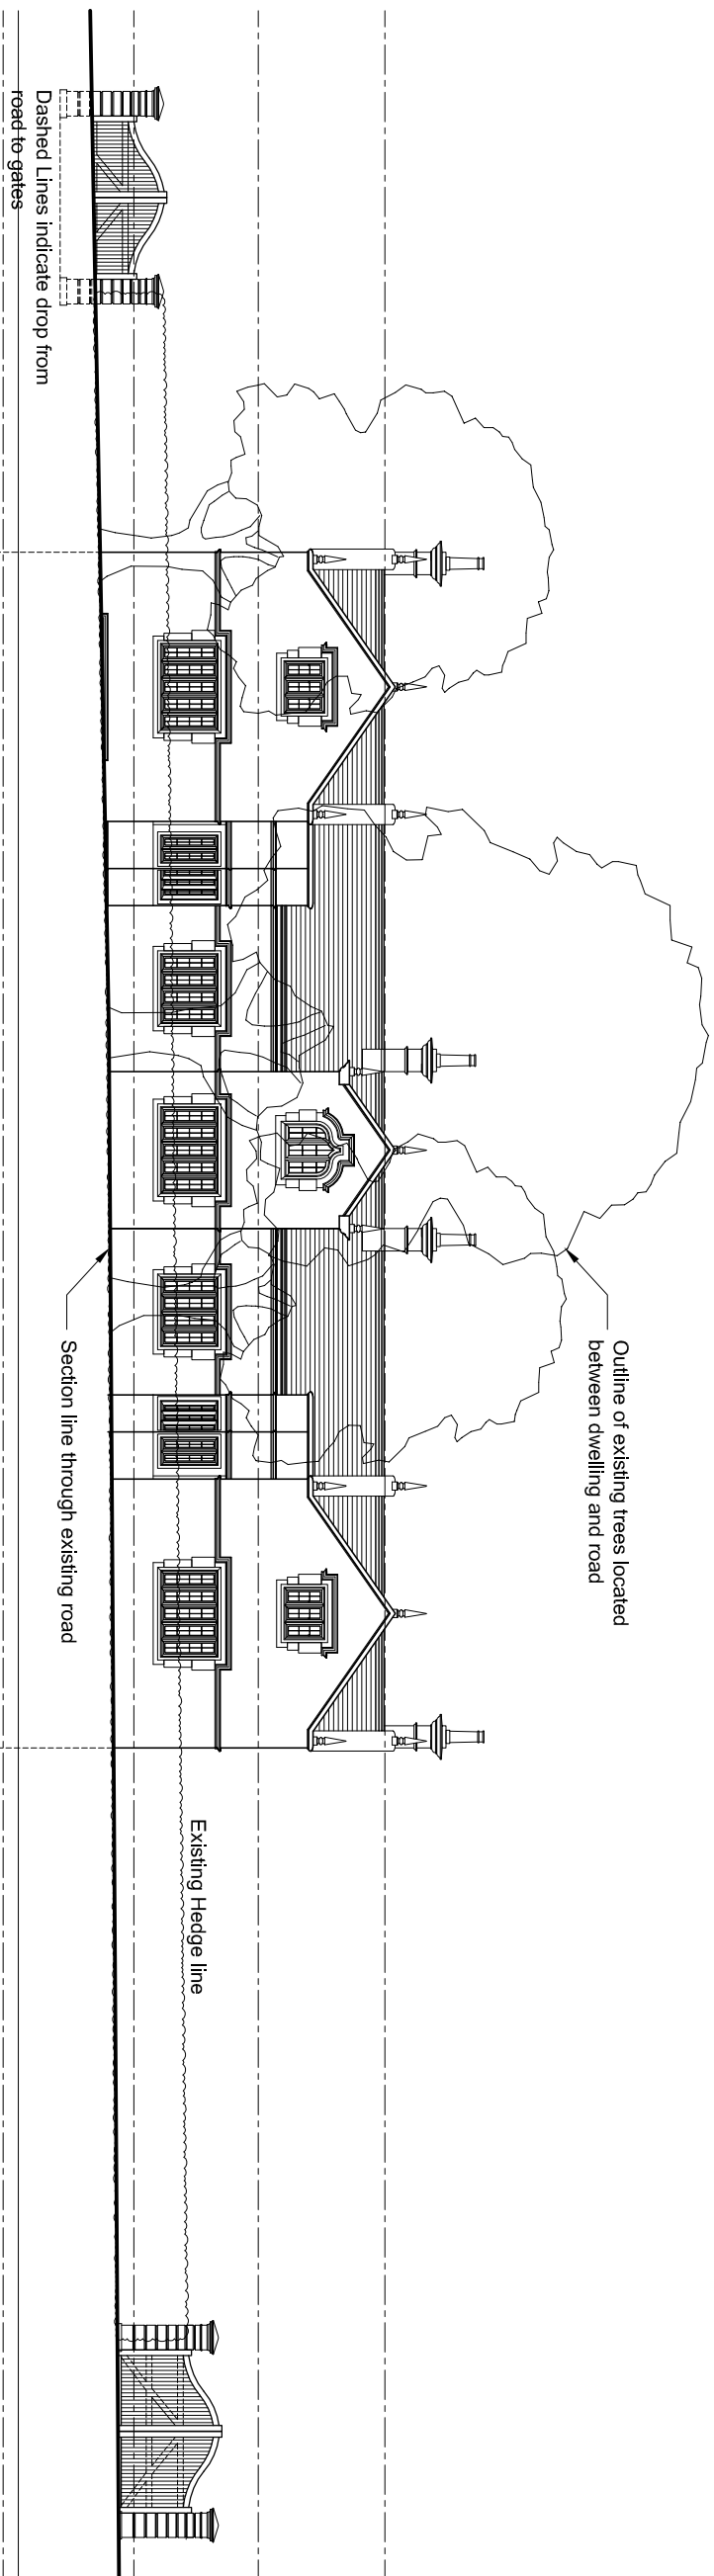


NOTES

- All dimensions and levels are to be checked on site.
- Any discrepancies are to be reported to the W&S Architects Ltd immediately.
- This drawing shall not be reproduced or permitted to be used in any form without the prior written consent of W&S Architects Ltd.
- The copyright in this drawing and any other documents created in connection with this project shall remain the property of W&S Architects Ltd.

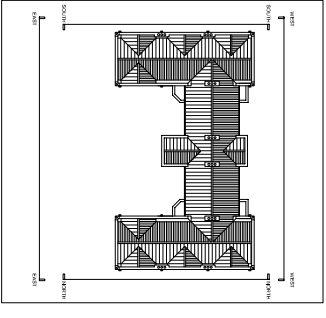

EAST ELEVATION - CONTEXTUAL ELEVATION THROUGH EXISTING ROAD (No foliage obstruction) -  
Scale 1:200 @ A3

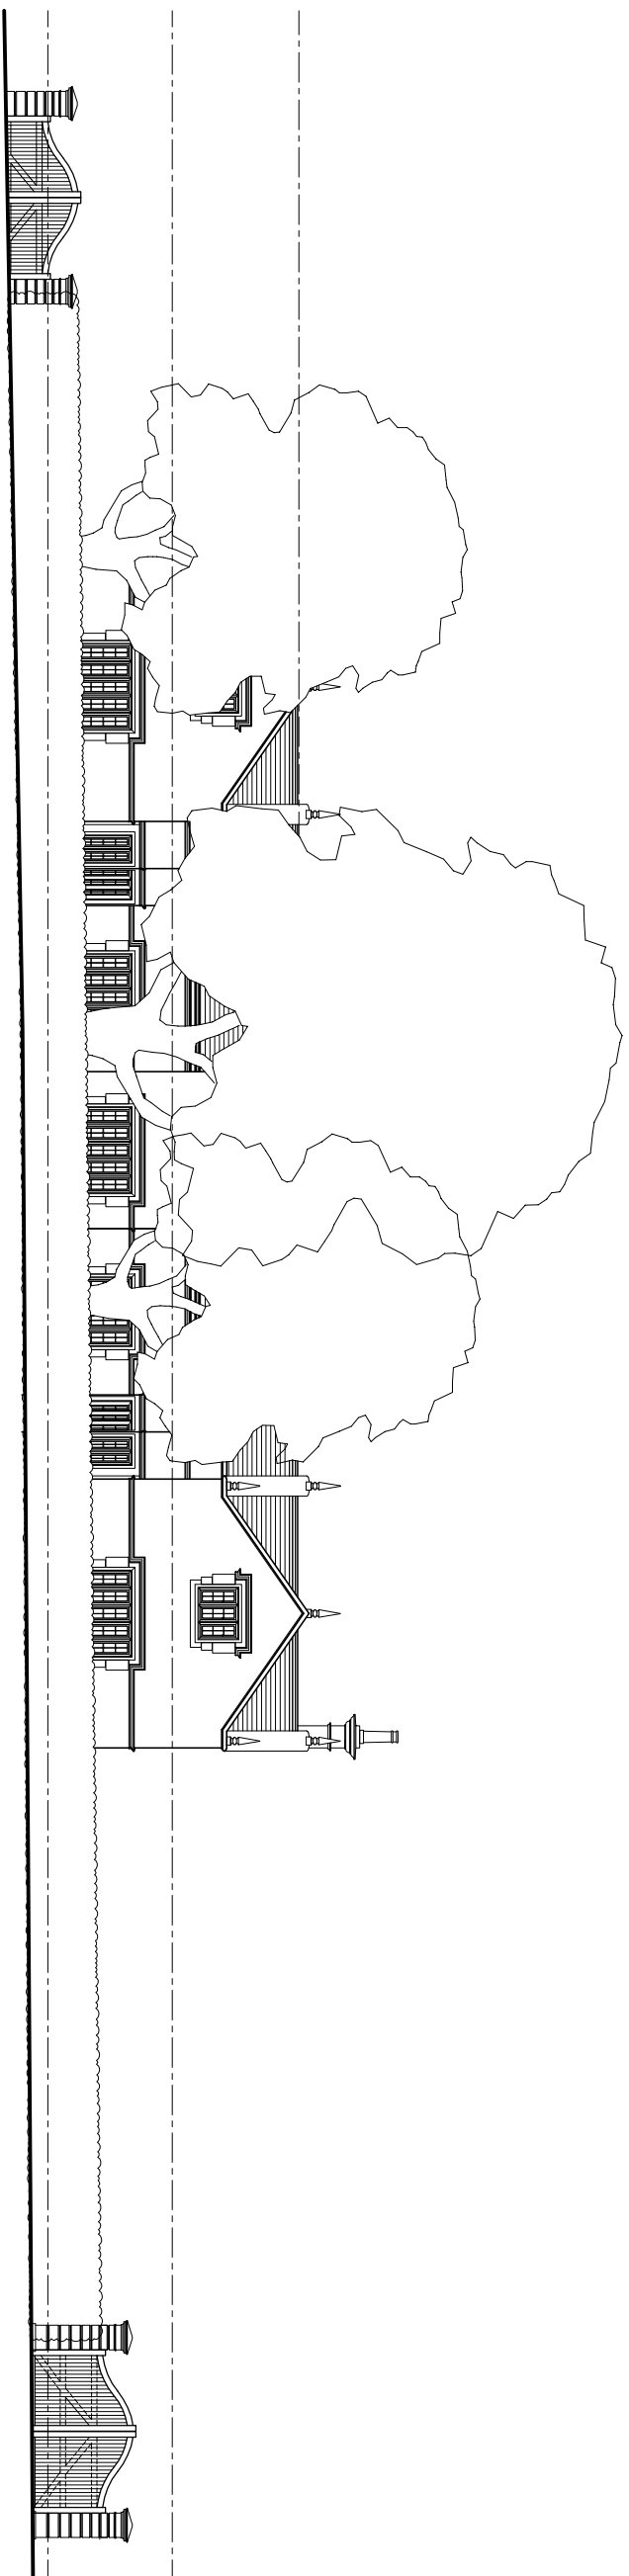

EAST ELEVATION - ACTUAL CONTEXTUAL ELEVATION THROUGH EXISTING ROAD (With foliage obscuring view) -  
Scale 1:200 @ A3

drawing stage: PLANNING  
drawing status: APPROVAL  
client: MR & MRS ALLISON

project: THE EAVES  
WISWELL

drawing title: PROPOSED ELEVATIONS EAST (ROAD SECTION)  
date: 08/06/11 drawn: JR  
scale: VARIOUS @ A3 checked: FS

**SHAW & JAGGER**  
ARCHITECTS

14 - 15 Regent Parade  
Harrogate  
North Yorkshire  
HG1 5AW  
Tel: 01423 532950  
info@shawandjagger.com  
www.shawandjagger.com

Job No: DWG No: Rev:  
105/01 (02)015 #