

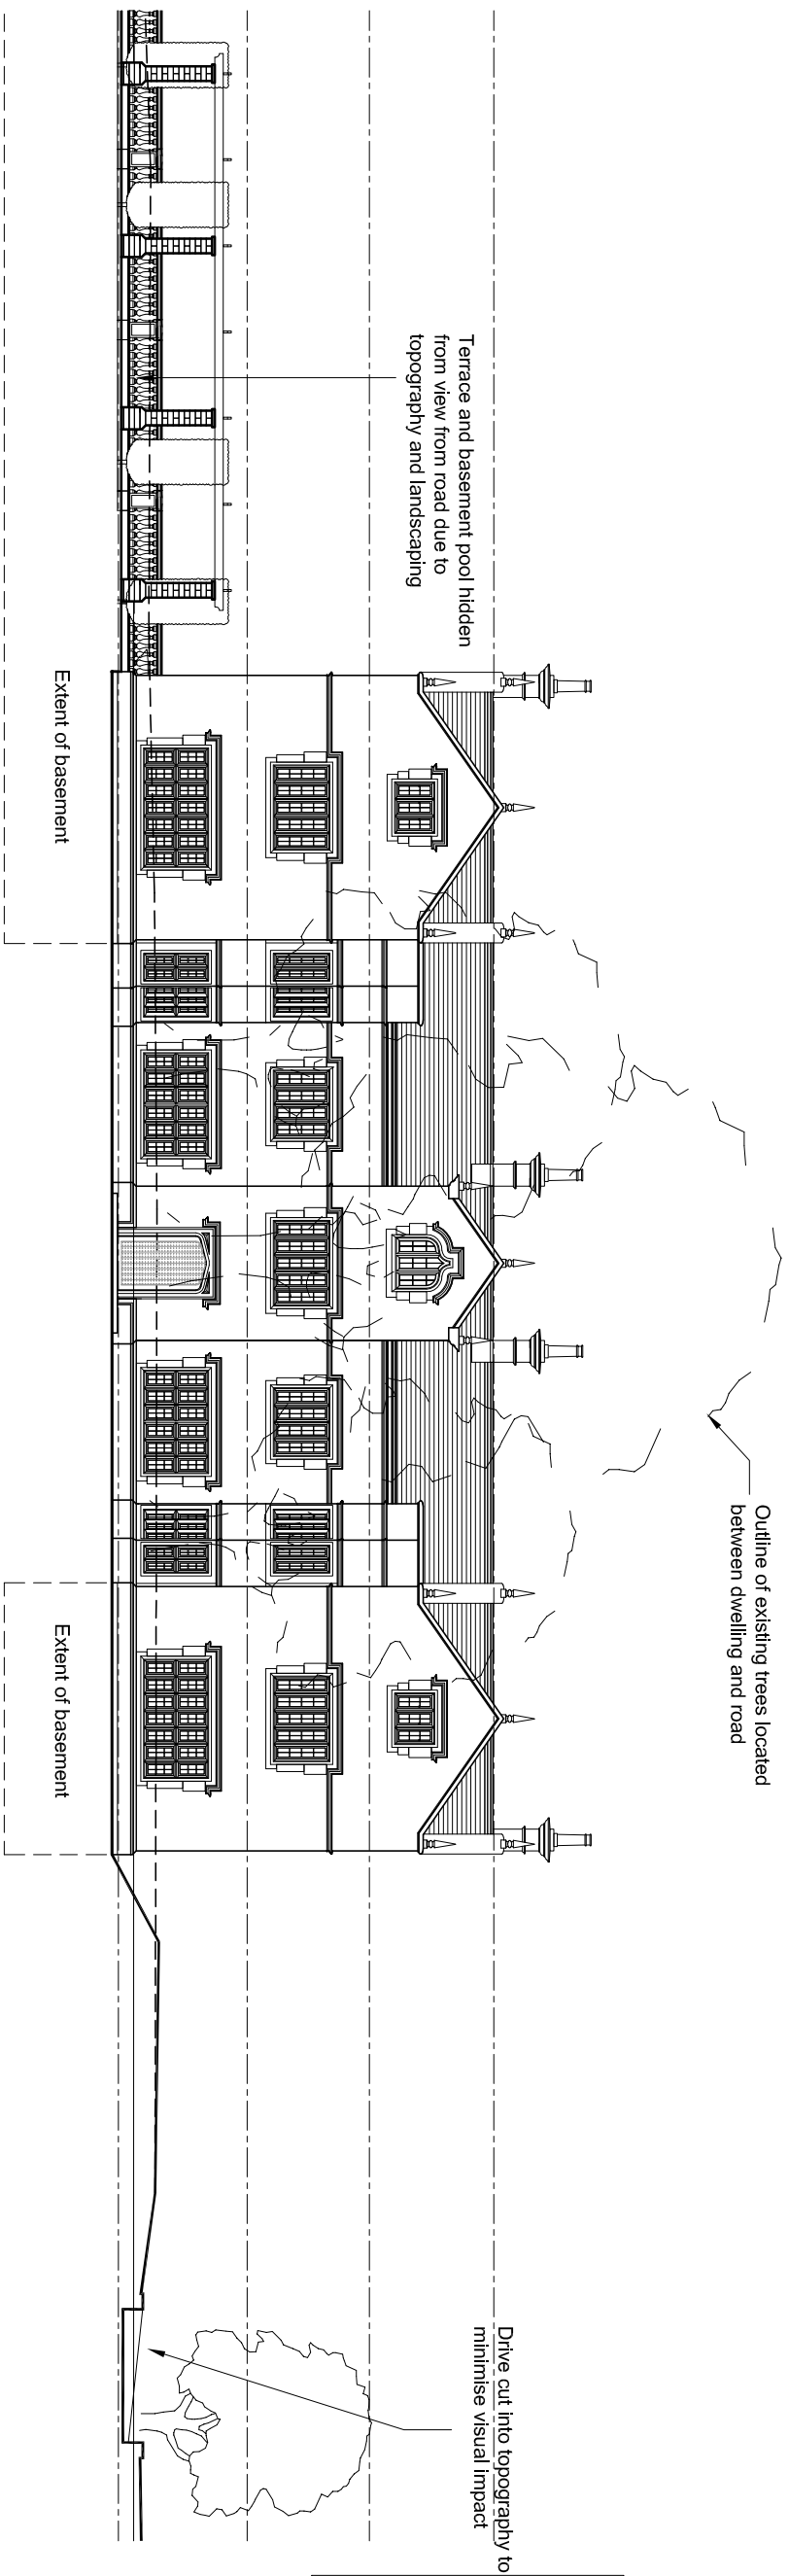


NOTES

- All dimensions and levels are to be checked on site.
- Any discrepancies are to be reported to the W&S Architects Ltd.
- This drawing shall not be used for any other purpose without the written consent of W&S Architects Ltd.
- The drawings shall not be reproduced without express written permission from W&S Architects Ltd.
- The overall drawings and materials boundaries are produced using all reasonable endeavours. W&S Architects Ltd cannot be responsible for the accuracy or scale discrepancy of same items included to them.

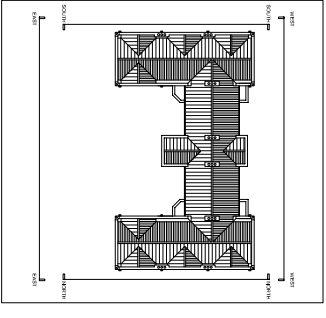

EAST ELEVATION - CONTEXTUAL - Scale 1:200 @ A3

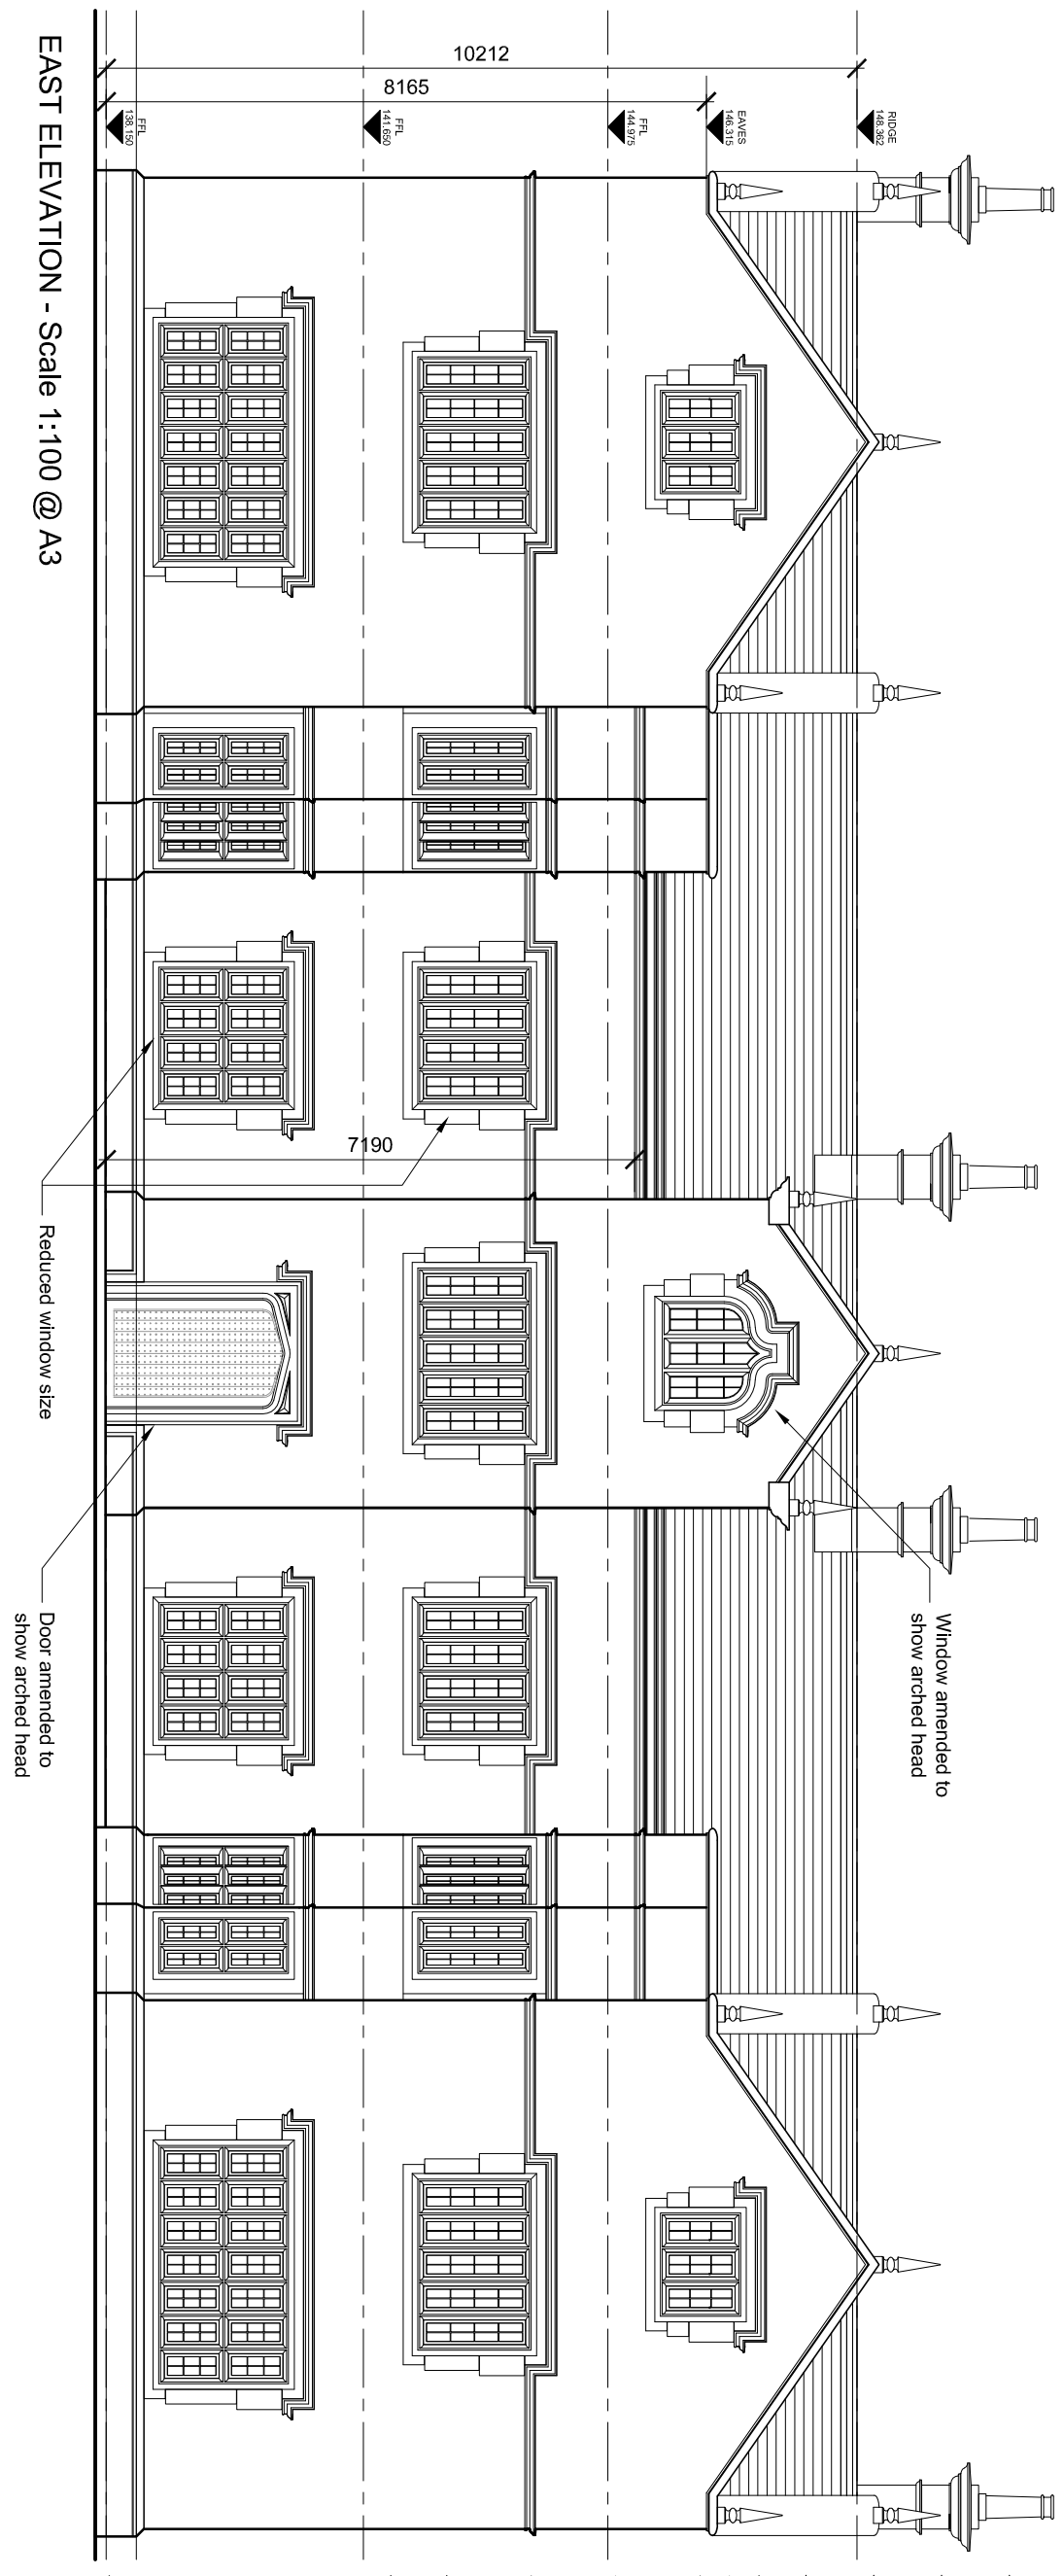

EAST ELEVATION - Scale 1:100 @ A3

rev	date	drawn	checked
E	10/02/14	JR	FS
rev	Perigold added to contextual Elevation	drawn	checked
D	20/12/13	JR	FS
rev	Ridge and eaves heights indicated	drawn	checked
C	28/11/13	JR	FS
rev	External door and window amended, window to other side of entrance bay removed to site.	drawn	checked
B	20/12/11	JR	FS
rev	Route re positioned to increase amenity space near Perigold Road	drawn	checked
A	30/06/11	JR	FS
rev	Dimensions and levels added	drawn	checked

drawing stage: **PLANNING**
drawing status: **APPROVAL**
client: **MRS & MRS ALLISON WISWELL**

project: **THE EAVES WISWELL**
drawing title: **PROPOSED ELEVATIONS EAST**
date: 08/06/11 drawn: JR
scale: **VARIES @ A3** checked: FS

SHAW & JAGGER ARCHITECTS
14 - 15 Regent Parade
Harrogate
North Yorkshire
HG1 5AW
Tel: 01423 532950
info@shawandjagger.com
www.shawandjagger.com