
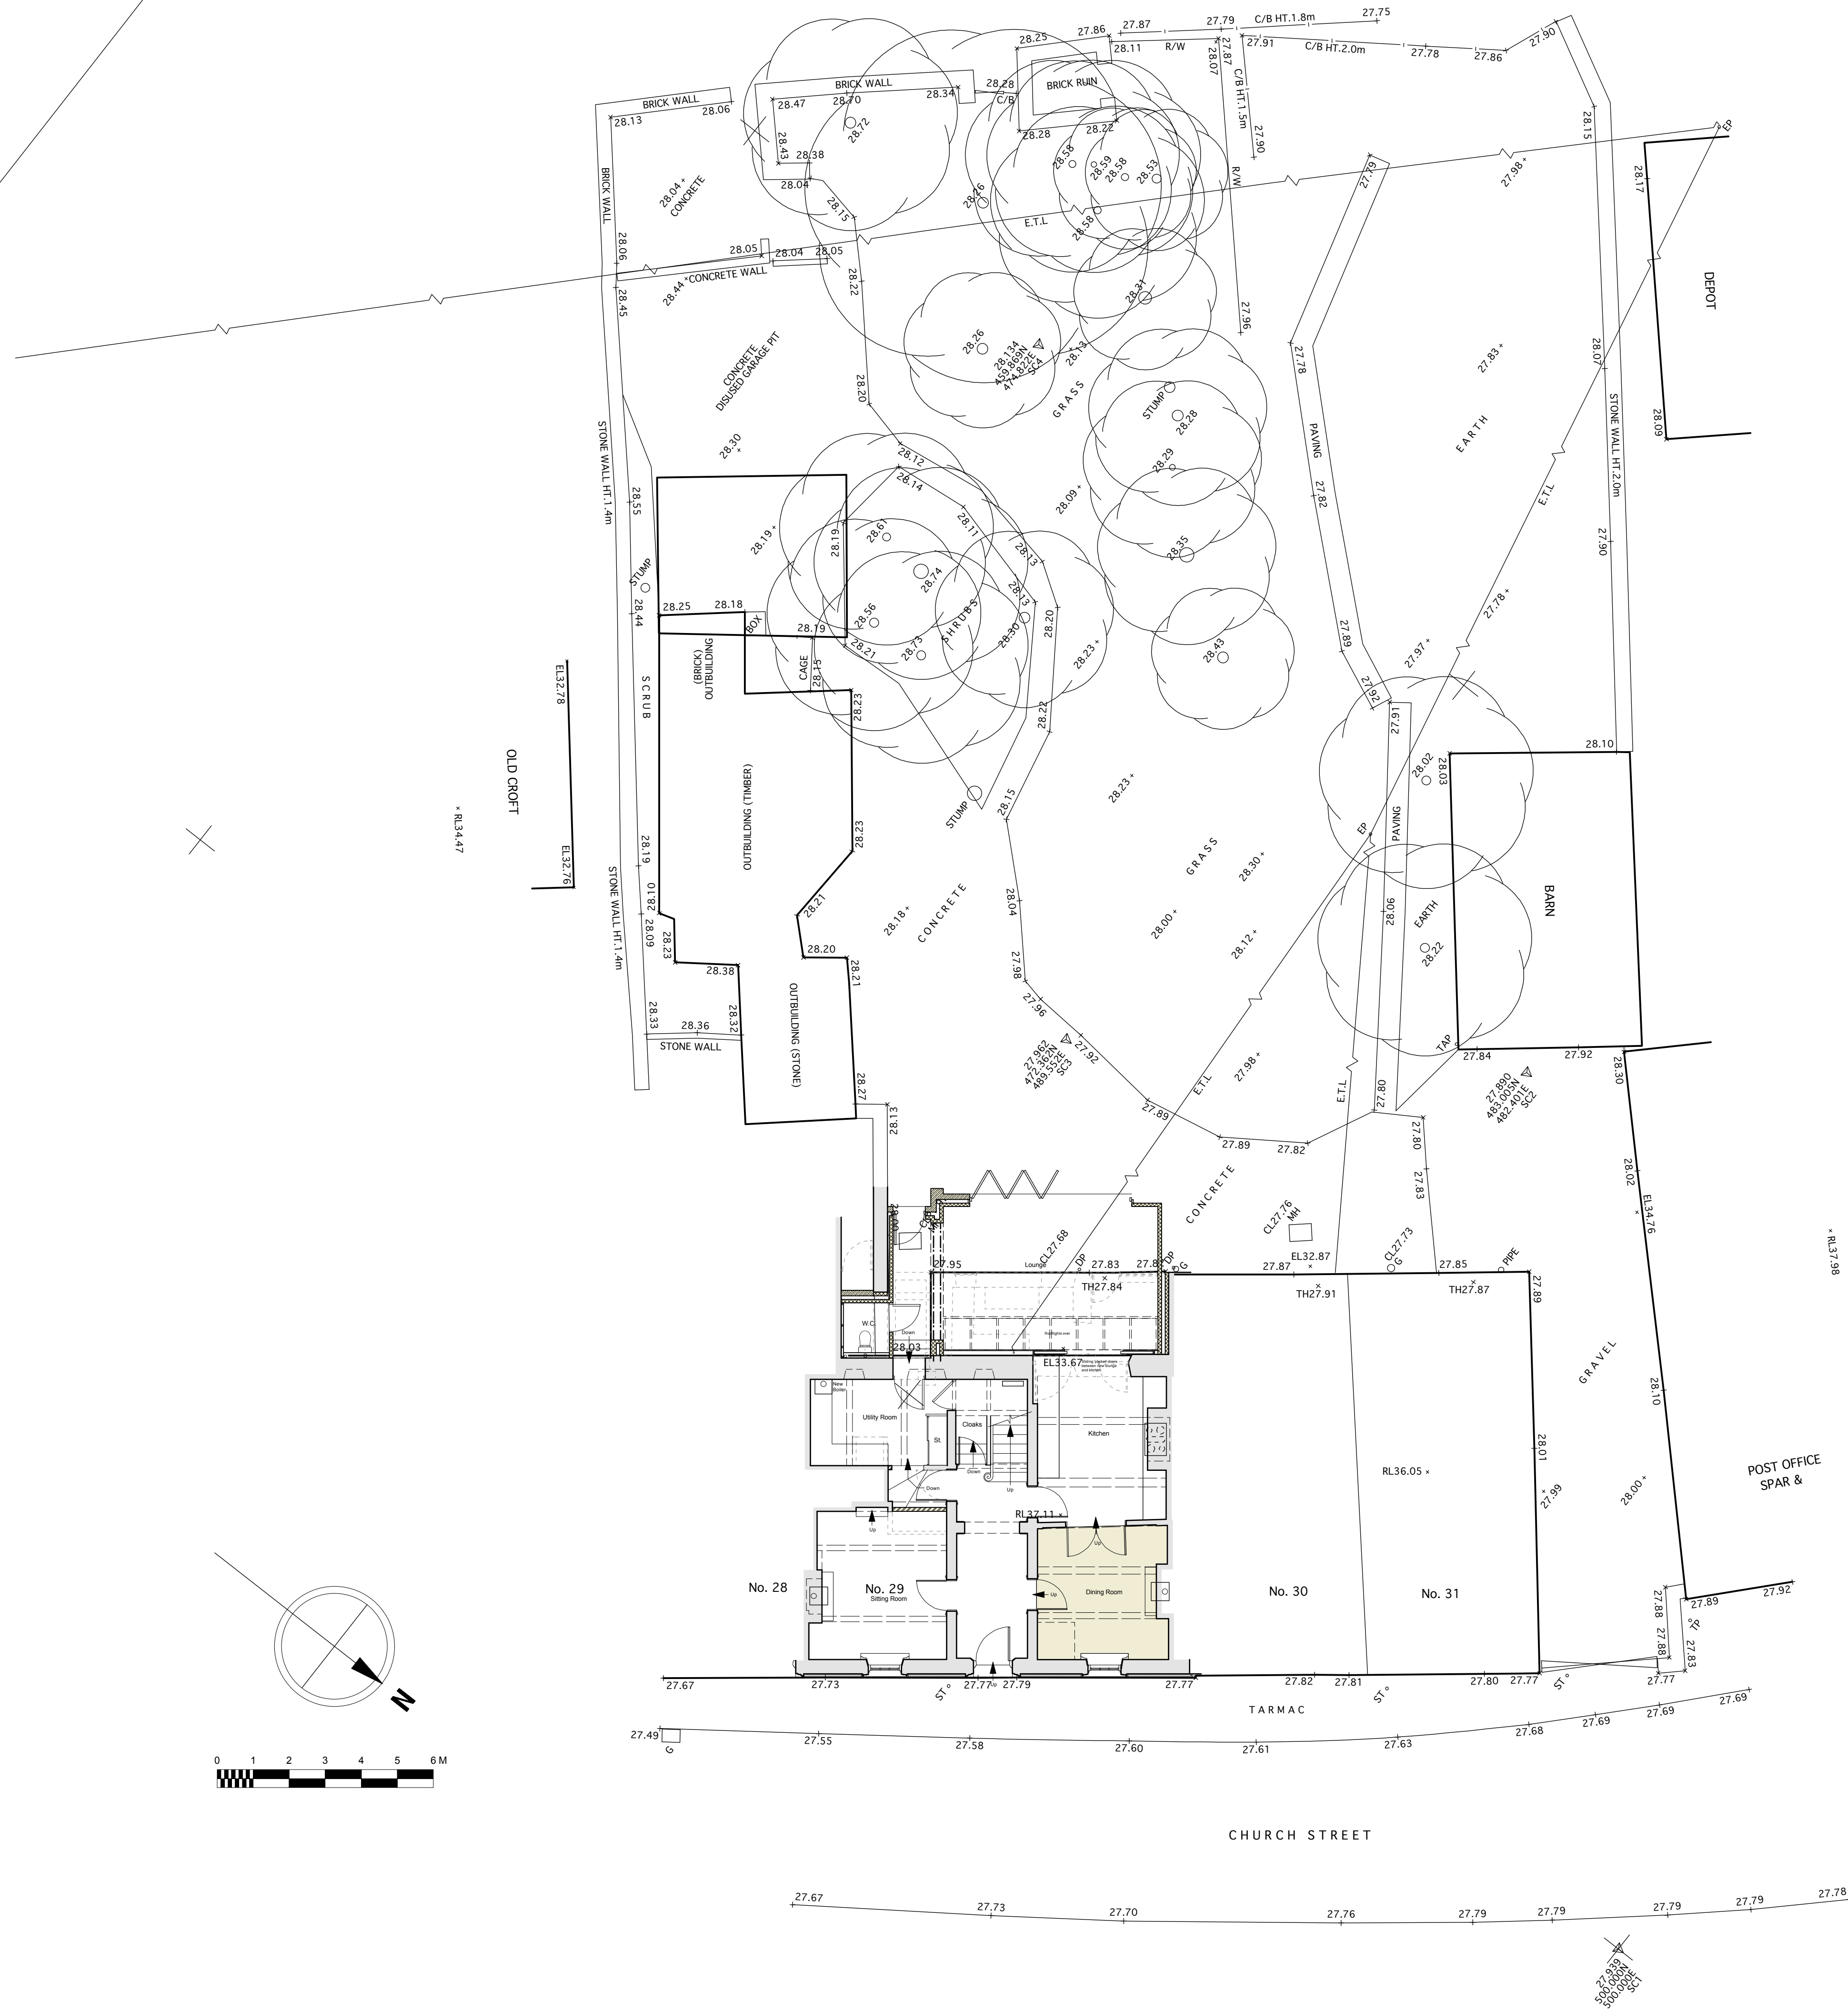


500E

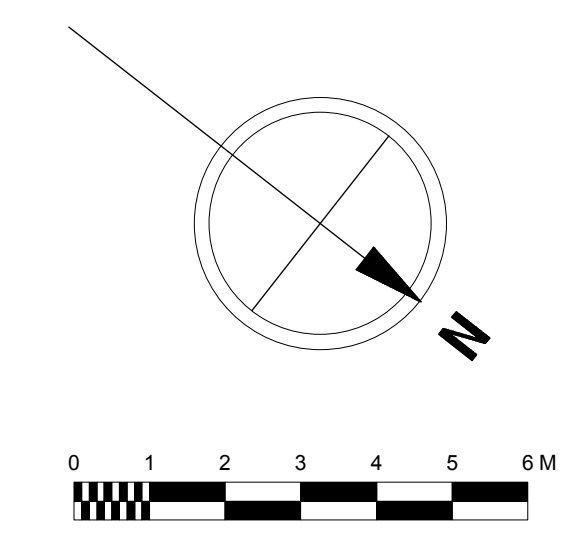

LEGEND

BUILDINGS AND WALLS

- Building
- Building Open Sided
- Geophouse
- Foundations
- Run
- Passage
- Public House
- Sleeping Masonry
- Walls
 - under 200mm wide
 - 200mm and over
 - Reinforcing Wall
- FENCES
 - (with descriptions)
 - Class Boarded
 - Corrugated Iron
 - Interwoven
 - Iron Railings
 - PAL
 - Post & Chain
 - P/R
 - Post & Wire
 - Post & Barbed Wire
 - Chainlink
 - Wire mesh
 - Site
 - Gate
 - ROADS
 - Edge of Surfacing
 - Drop Kerb
 - Reduction Crossing
 - Track
 - Footpath
- STREET FURNITURE
 - Inspection Cover
 - Inspection Cover Elec
 - Manhole
 - British Telecom
 - Mercury
 - Cable TV
 - Gully
 - Air Vent
 - Hydrant
 - Earth Rod
 - Unable to lift cover
 - Canoeist
 - Lampshade
 - Drain Pipe
 - Rain Water Pipe
 - Soil Pipe
 - Air Valve
 - Parking Meter
 - Petrol Pump
 - Coal Chute
 - Road Sign
 - Information Sign
 - Street Name Plate
 - Rollard
 - Lamp Post
 - Letter Box
 - Traffic Light
 - Telephone Call Box
 - Electricity Pole
 - Telephone Pole
 - Post
 - Trough
 - Chimney
 - Vent Pipe
 - Stop Tap
 - Stop Valve

- Soil & Vent Pipe
- Water Pipe
- Gas Valve
- Water Meter
- Manhole
- Service Marker
- Bus Stop
- Reflector Post
- Batolia Beacon
- Flag Staff
- Mill Stone
- Basement Light
- Roofing Eave
- Frontage
- Traffic Light Control
- Box / Pillar
- British Telecom
- Electricity or
- Gas Box
- Gas Box
- OVERHEAD LINES
 - Electricity
 - Post & Rail
 - Telephone
 - TL
- WATER FEATURES
 - Canal
 - Stream
 - Ditch
 - Sluice
 - Weir
 - Culvert
 - Grip (Land Drain)
 - Spring
 - Well
- RELIEF AND VEGETATION
 - Hedge
 - Edge of wood
 - or copp
 - Stump
 - Individual Tree
 - Stripes with Height
 - Greater than 1m
 - CH Face
 - Marsh
 - Reeds
- SUBSISTENCE INFORMATION SIGNS
 - Permanent Ground Marker
 - Permanent Bench Mark
 - O.S. Trig Station
 - O.S. Bench Mark
- LEVELS / HEIGHTS
 - Standard Spot Height
 - Precision Spot Height
 - Bed Level
 - Water Level
 - Softs Level
 - Threshold Level
 - Cover Level
 - Inset Level
 - Campy Soft Level
 - Floor Level
- GEOTECHNICAL
 - Borehole
 - Tail Pit
 - Monitor Pit
 - Probe Hole
- GENERAL
 - Surface Non Slip Paving
 - Crash Barrier

Rev.	Date	Description

Surveyed & Drawn by
MALCOLM HUGHES
LAND SURVEYORS
Chartered Land Surveyors
65 Cross Street, Sale, Manchester
M33 7HF. Tel: 0161 905 1265
www.malcolmhughes.co.uk
survey@mhls.co.uk

FS 14126

29 Church Street
Ribchester

Topographical Survey and
Proposed Ground Floor Plan

Dwg. No.: 1621.PR.007

Rev.: -

Date: Feb '10

Scale: 1:100@A1

IWA Architects
Waterloo Mill, Waterloo Road, Clitheroe, Lancs,
BB7 1LR. Tel: 01200 423487. Fax: 01200 458278
Email address : admin@iwarichitects.co.uk
Website address : www.iwarichitects.co.uk