




REAR ELEVATION

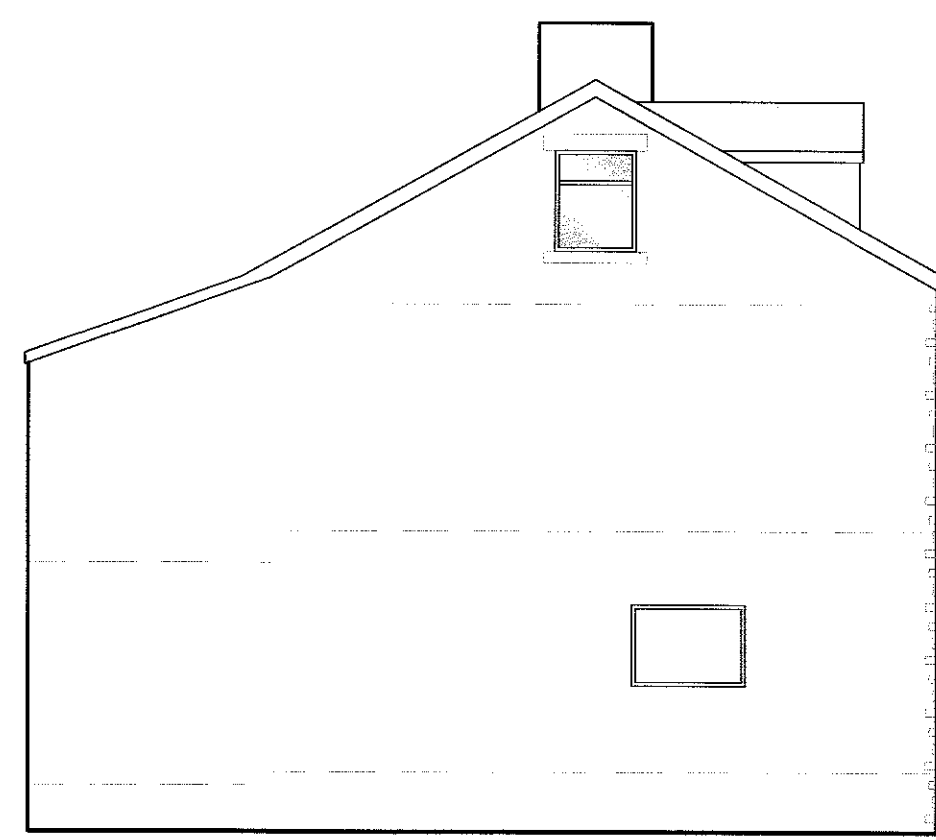



SIDE ELEVATION

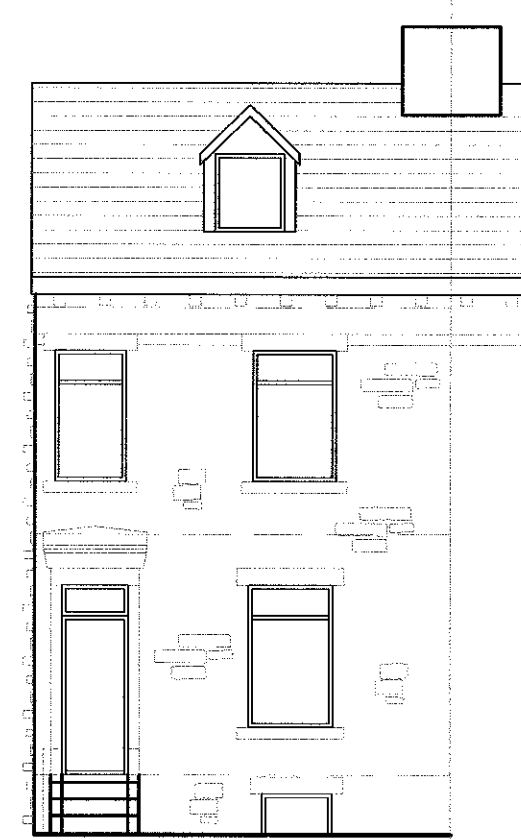


FRONT ELEVATION

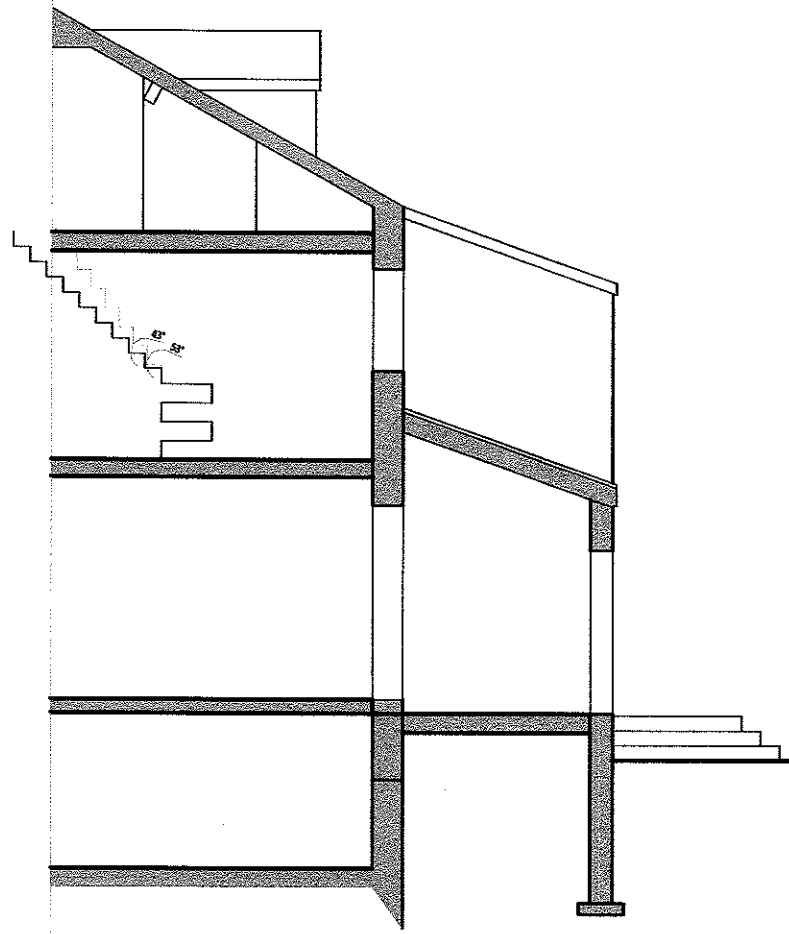


SECTIONAL ELEVATION

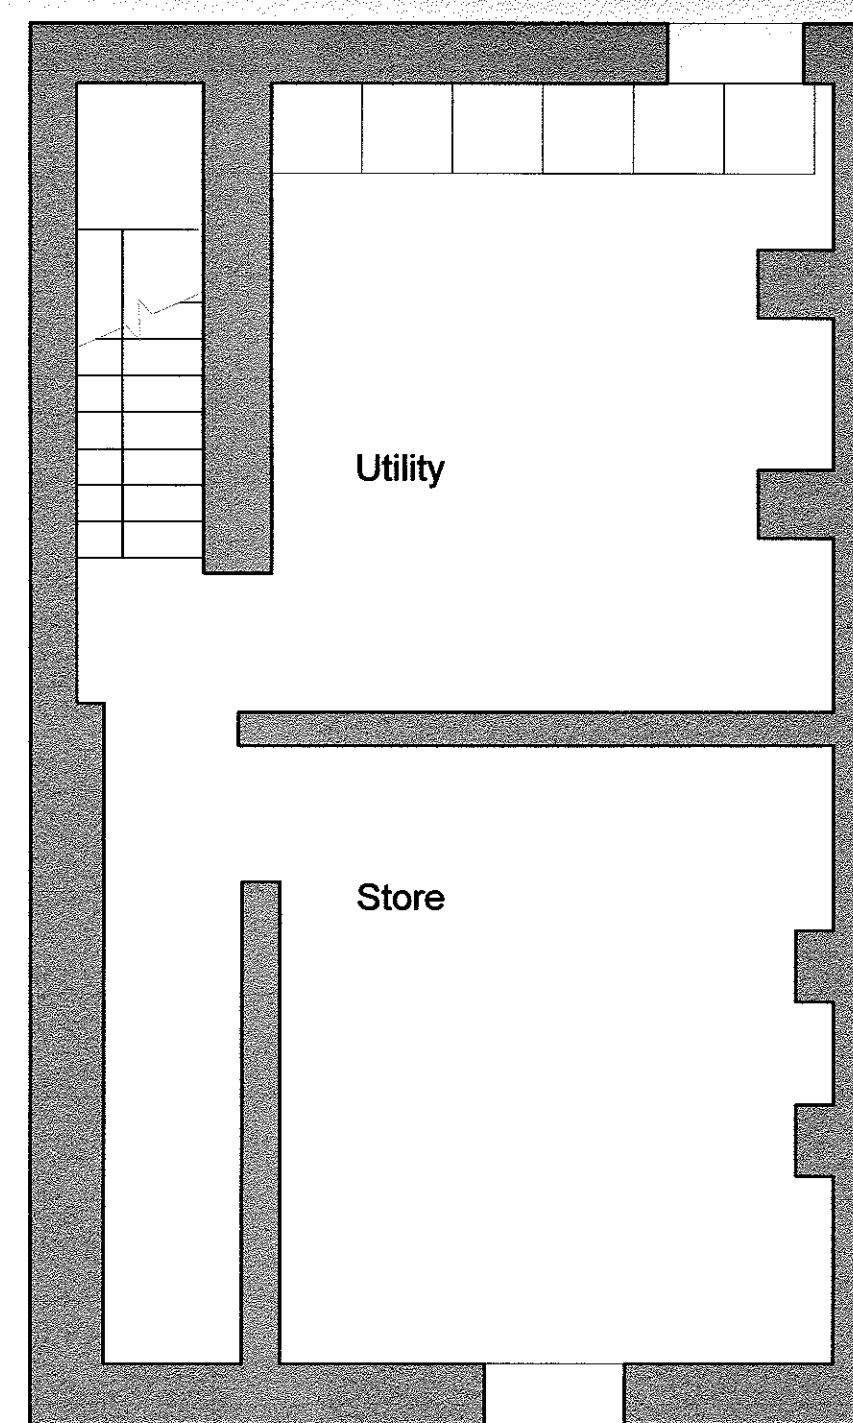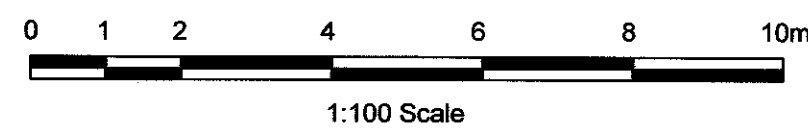


BASEMENT

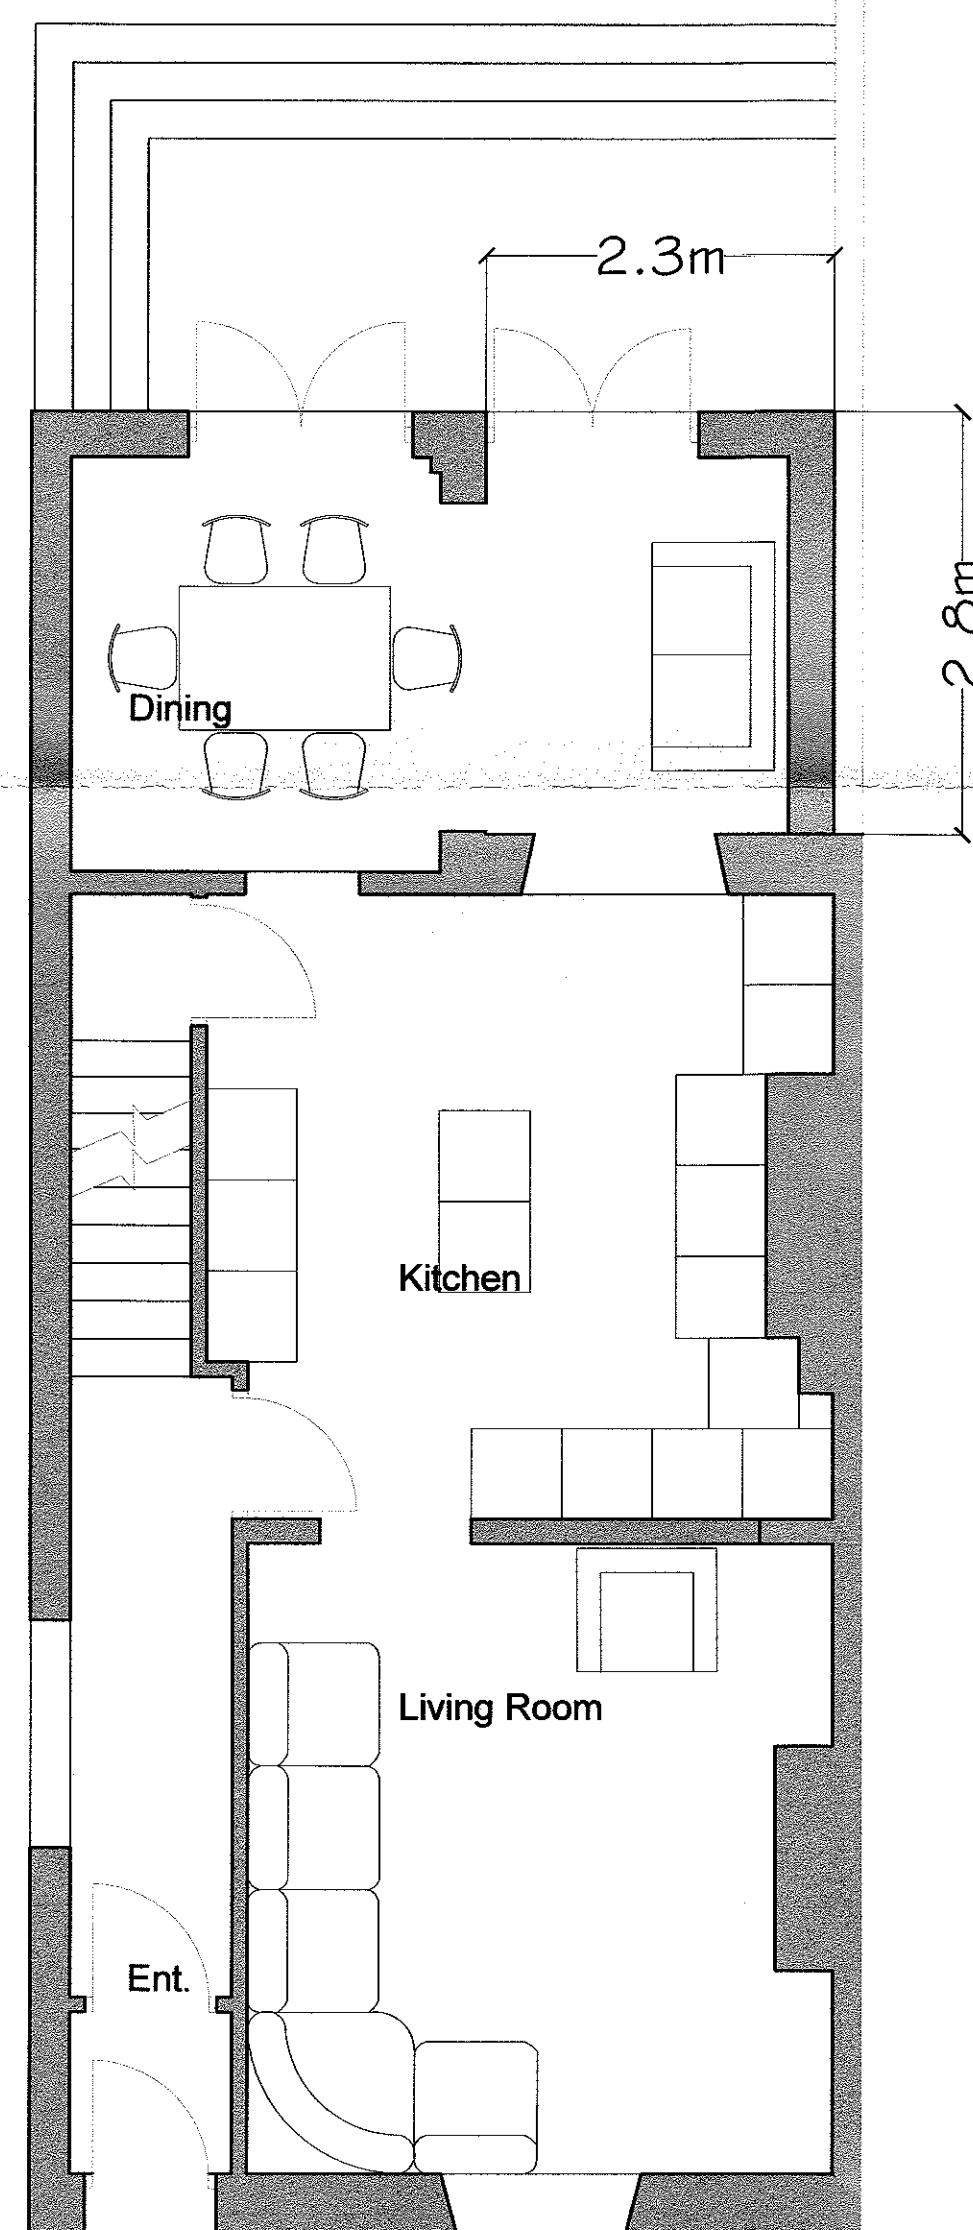


GROUND FLOOR

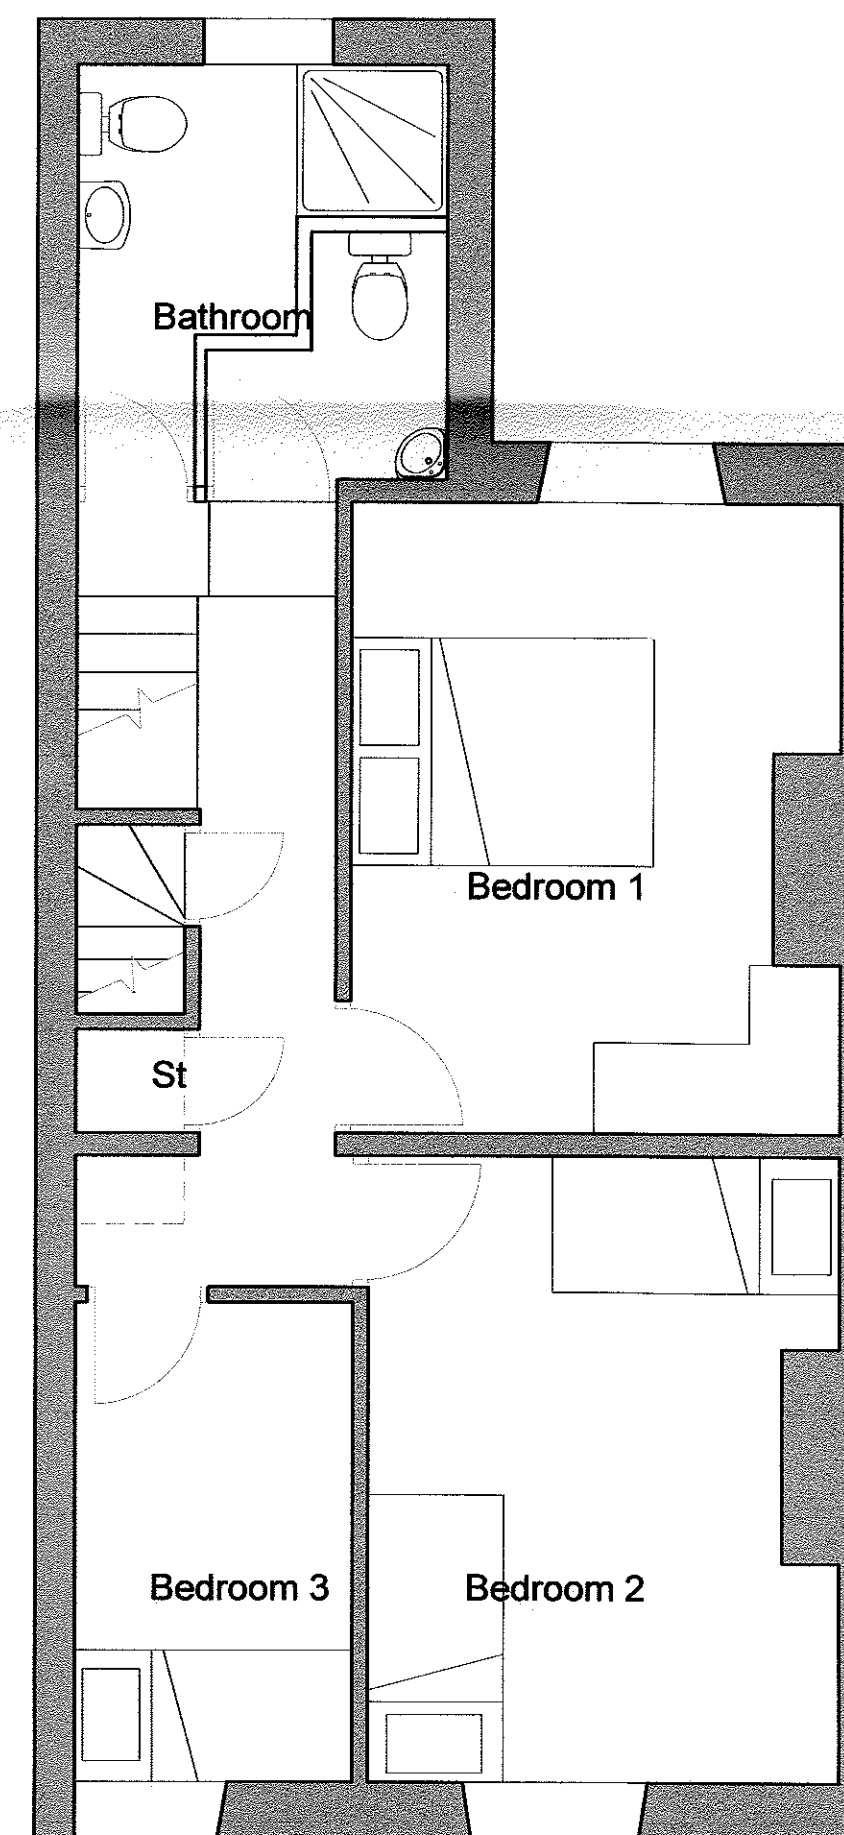

FIRST FLOOR

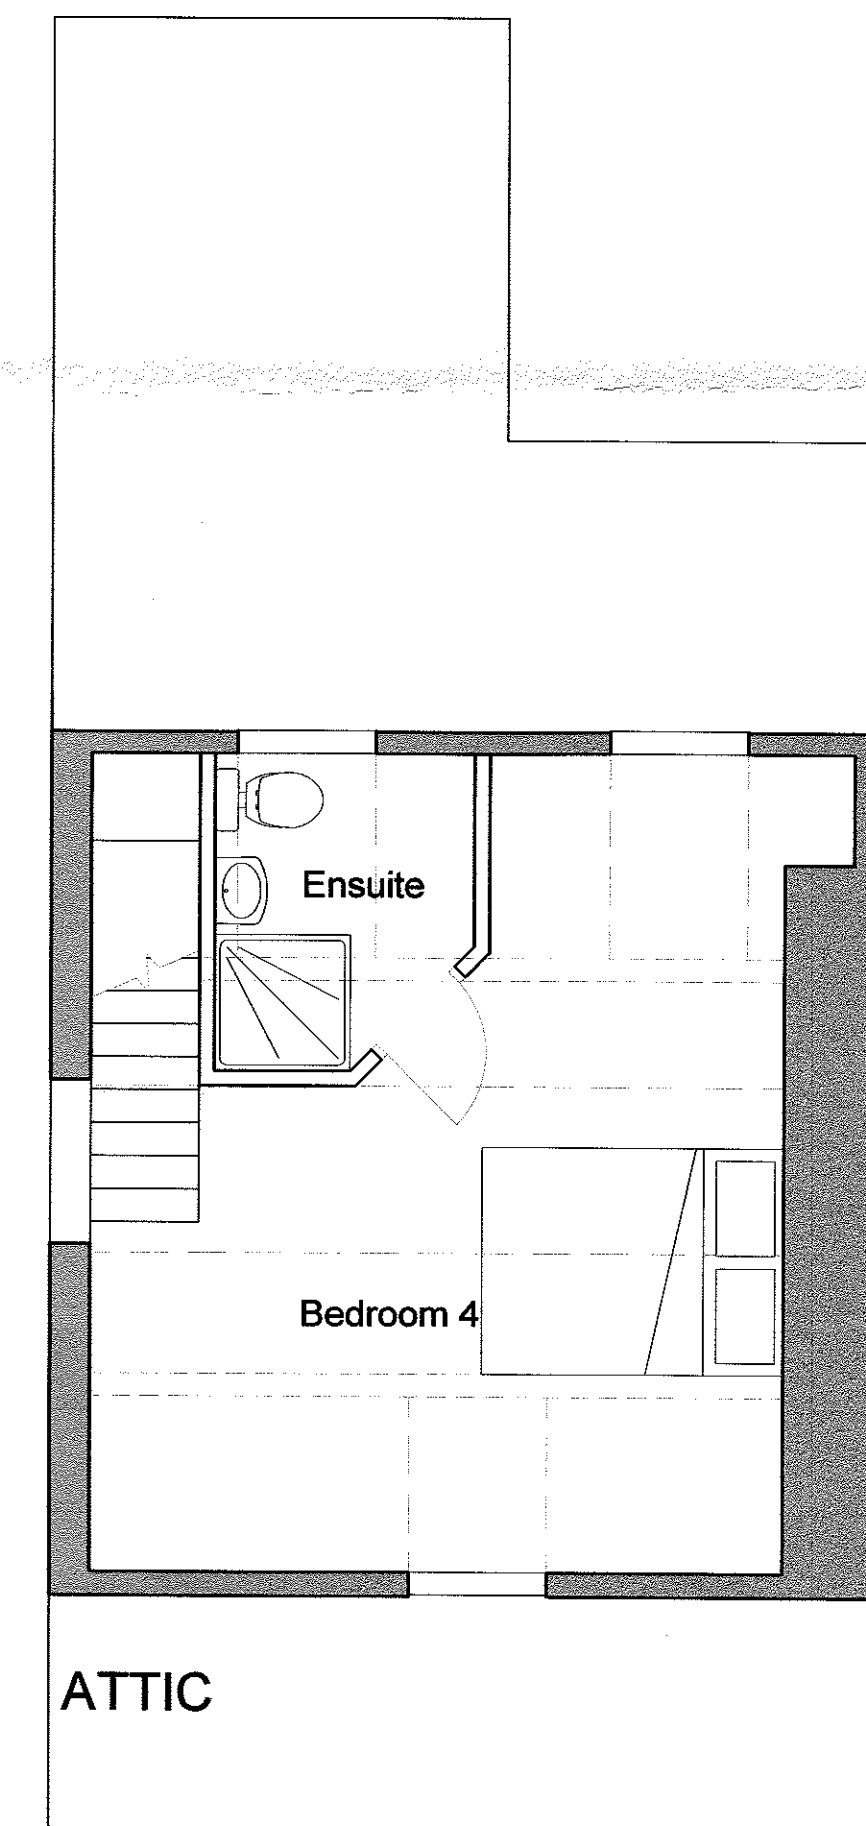

ATTIC

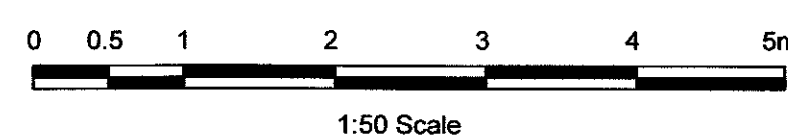

Mr & Mrs Preston			
52 Eshton Terrace, Clitheroe		Scale	
Proposed Plans & Elevations		1:50 & 1:100 @ A1	
Drawn	Checked	Approved	
DME	DME		
www.psadesign.co.uk mail@psadesign.co.uk		Drwg No. A3060/PL02	
PSA DESIGN		Date July 2019	
PSA Design The Old Bank House 6 Berry Lane, Longridge Preston, PR3 3JA Tel. 01772 786066 Fax. 01772 786265		Rev.	
engineering your environment CIVIL, STRUCTURAL, GEOTECHNICAL, TRANSPORT			