
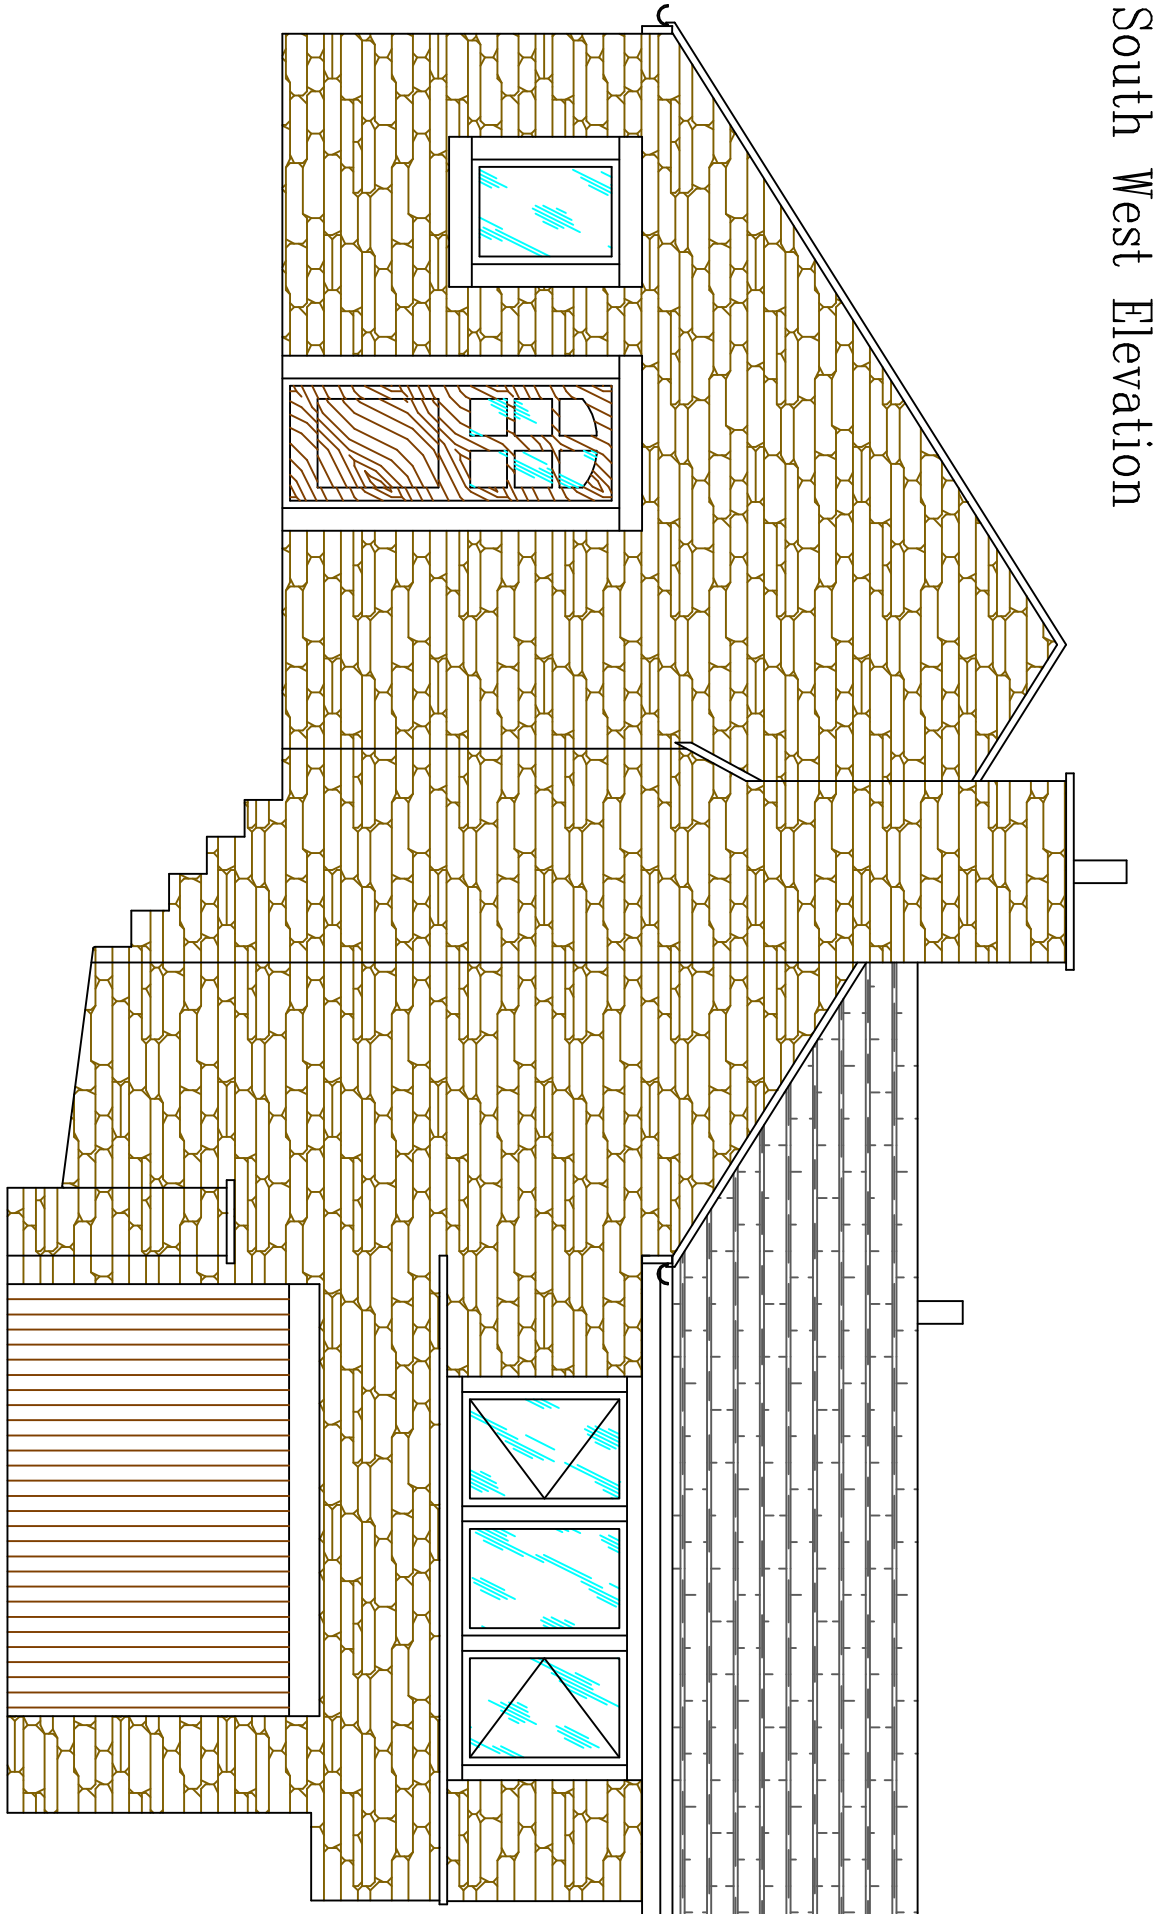
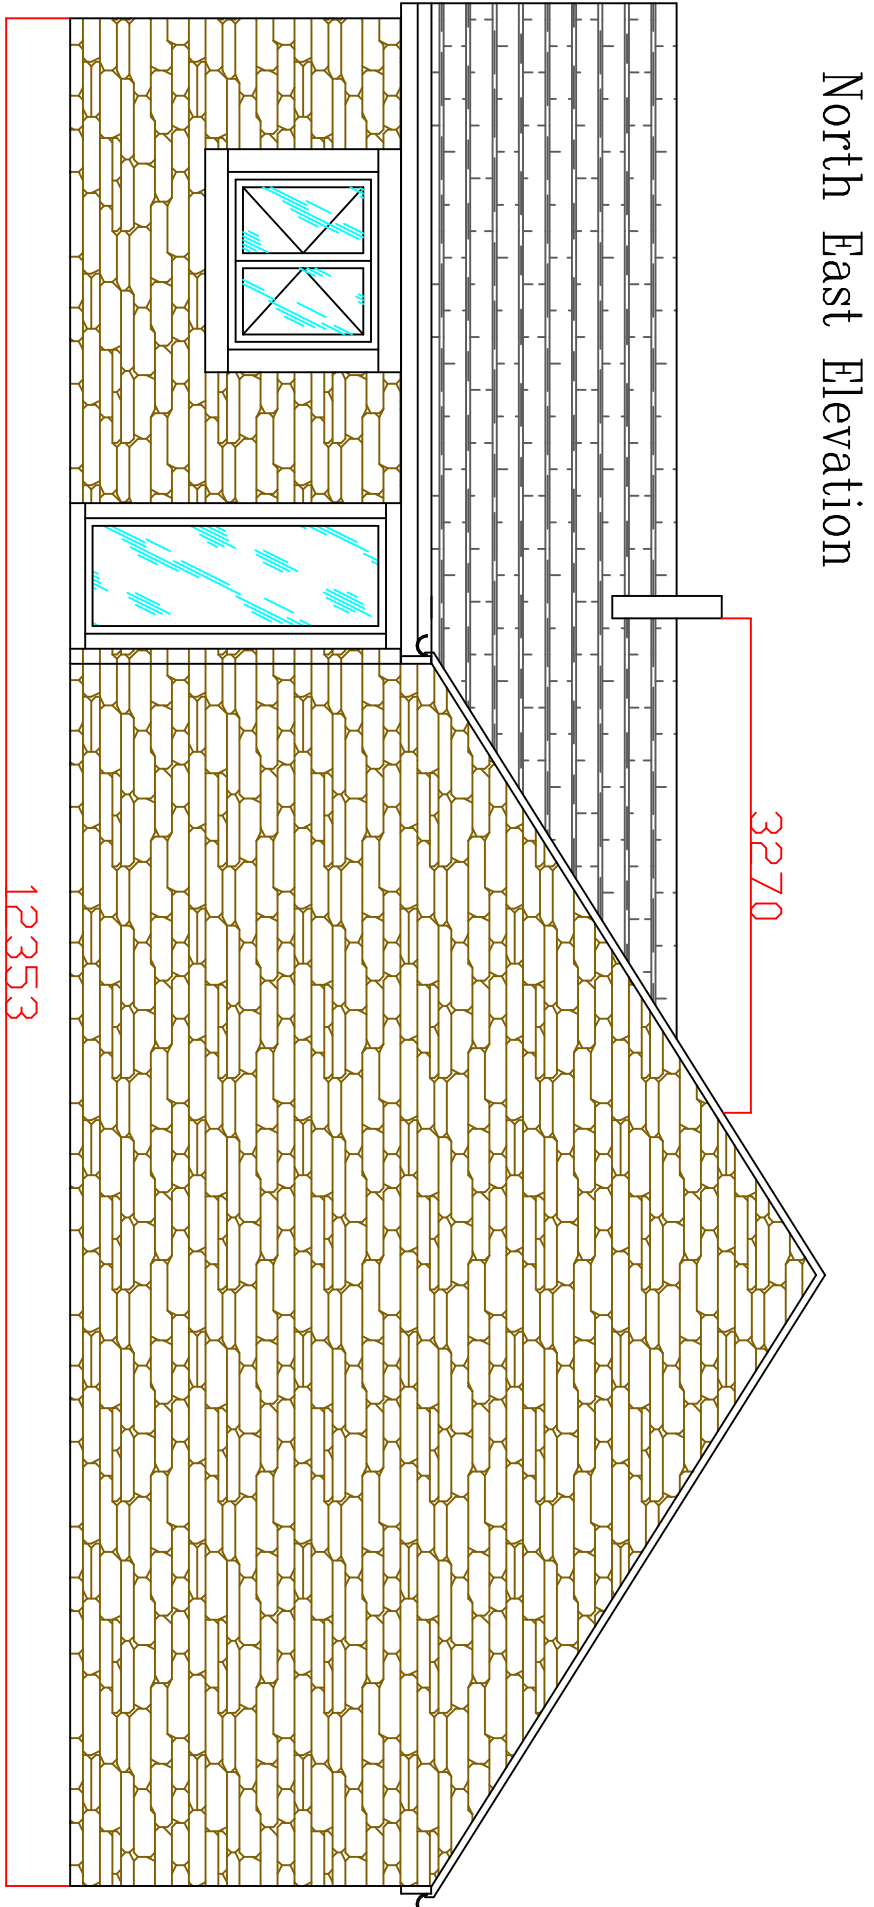



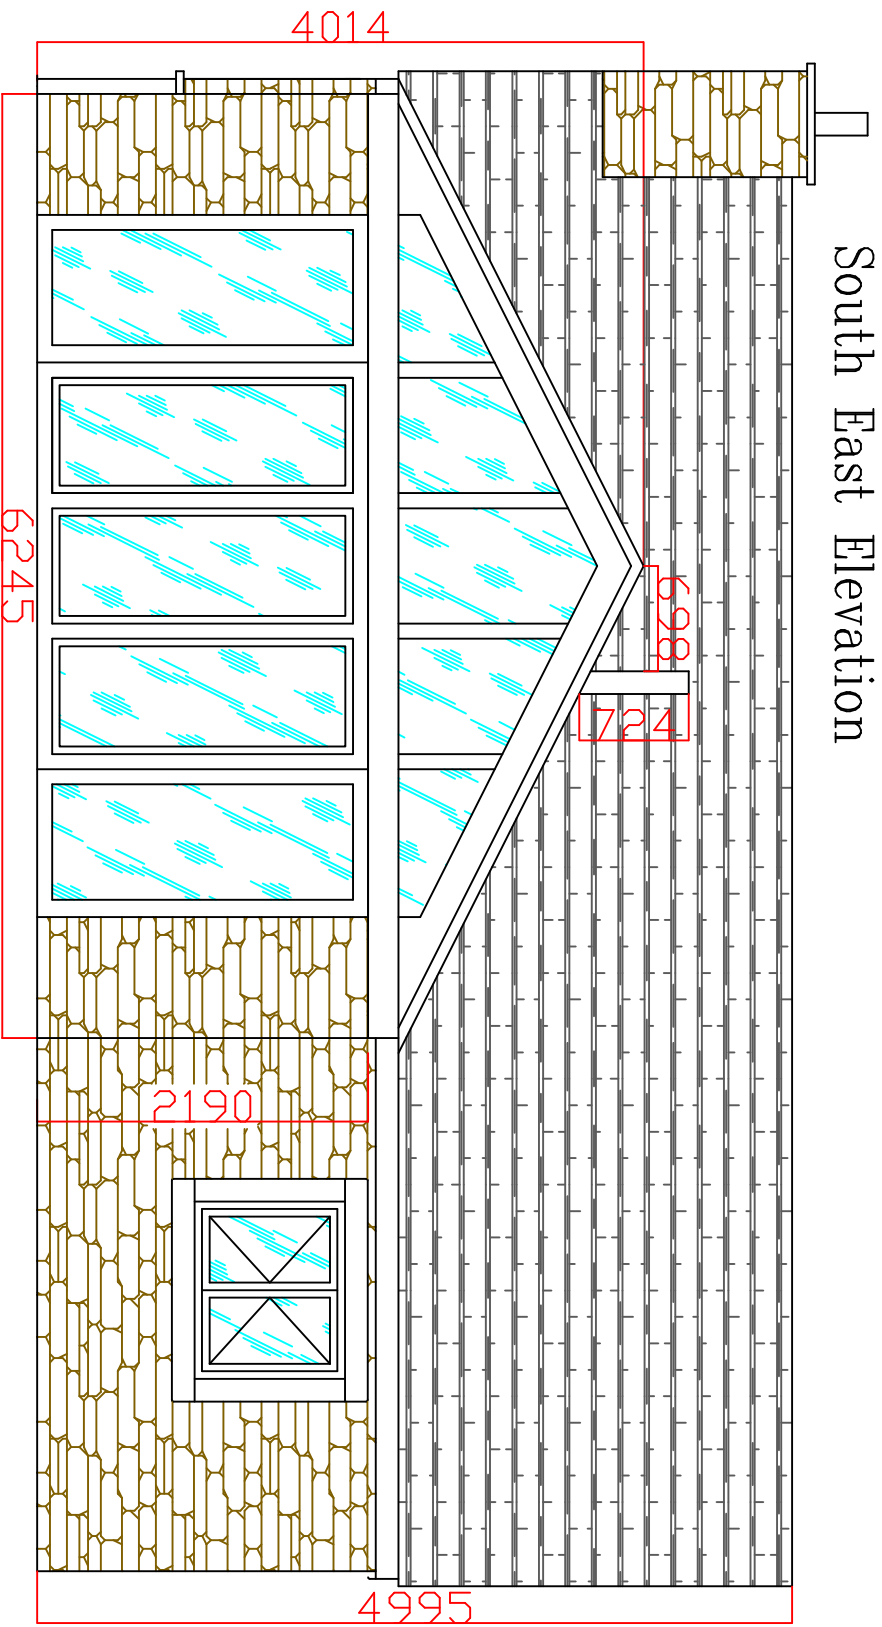


South East Elevation


North East Elevation

South West Elevation

North West Elevation

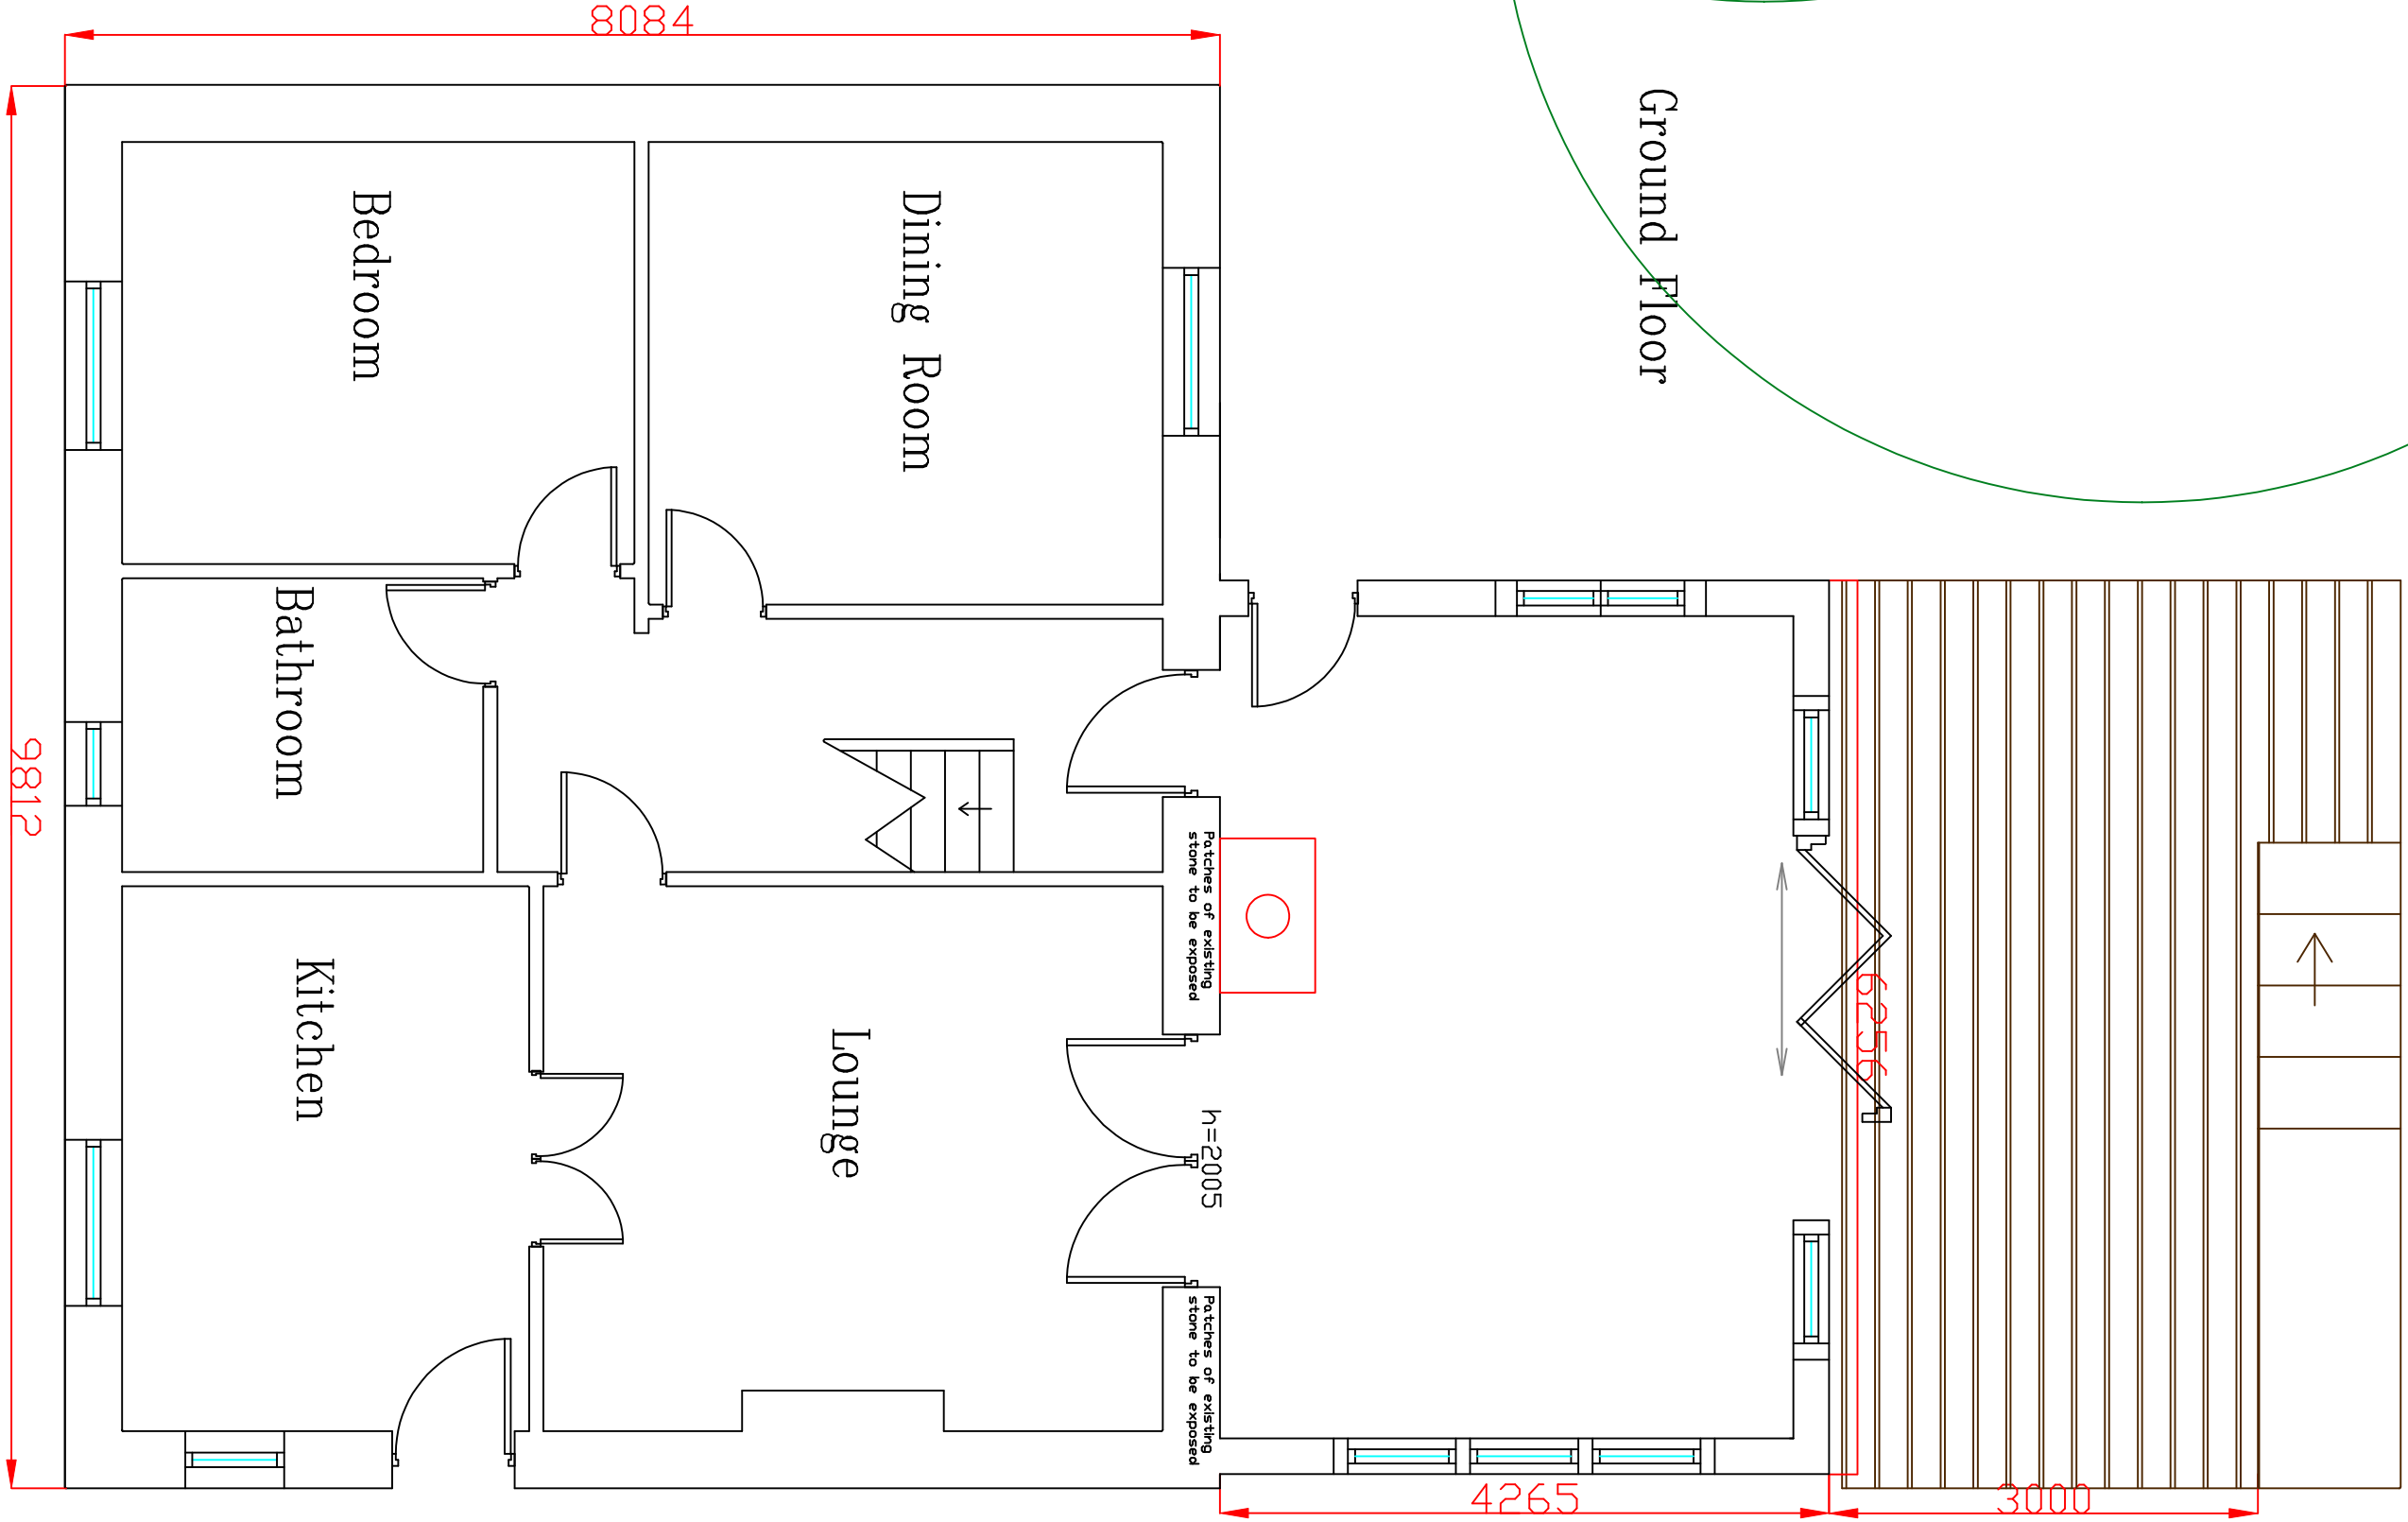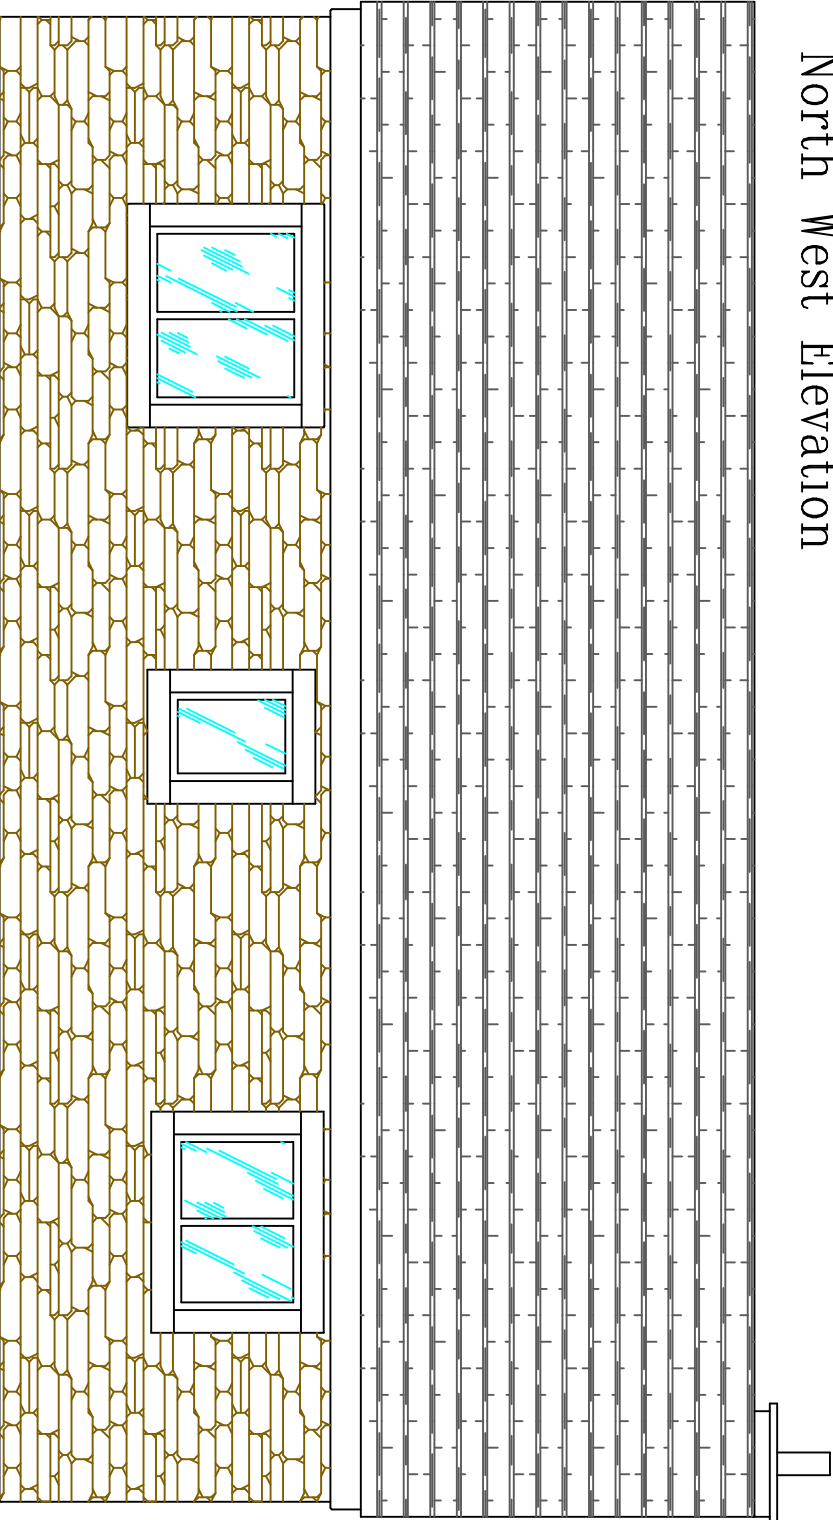

Roof Plan

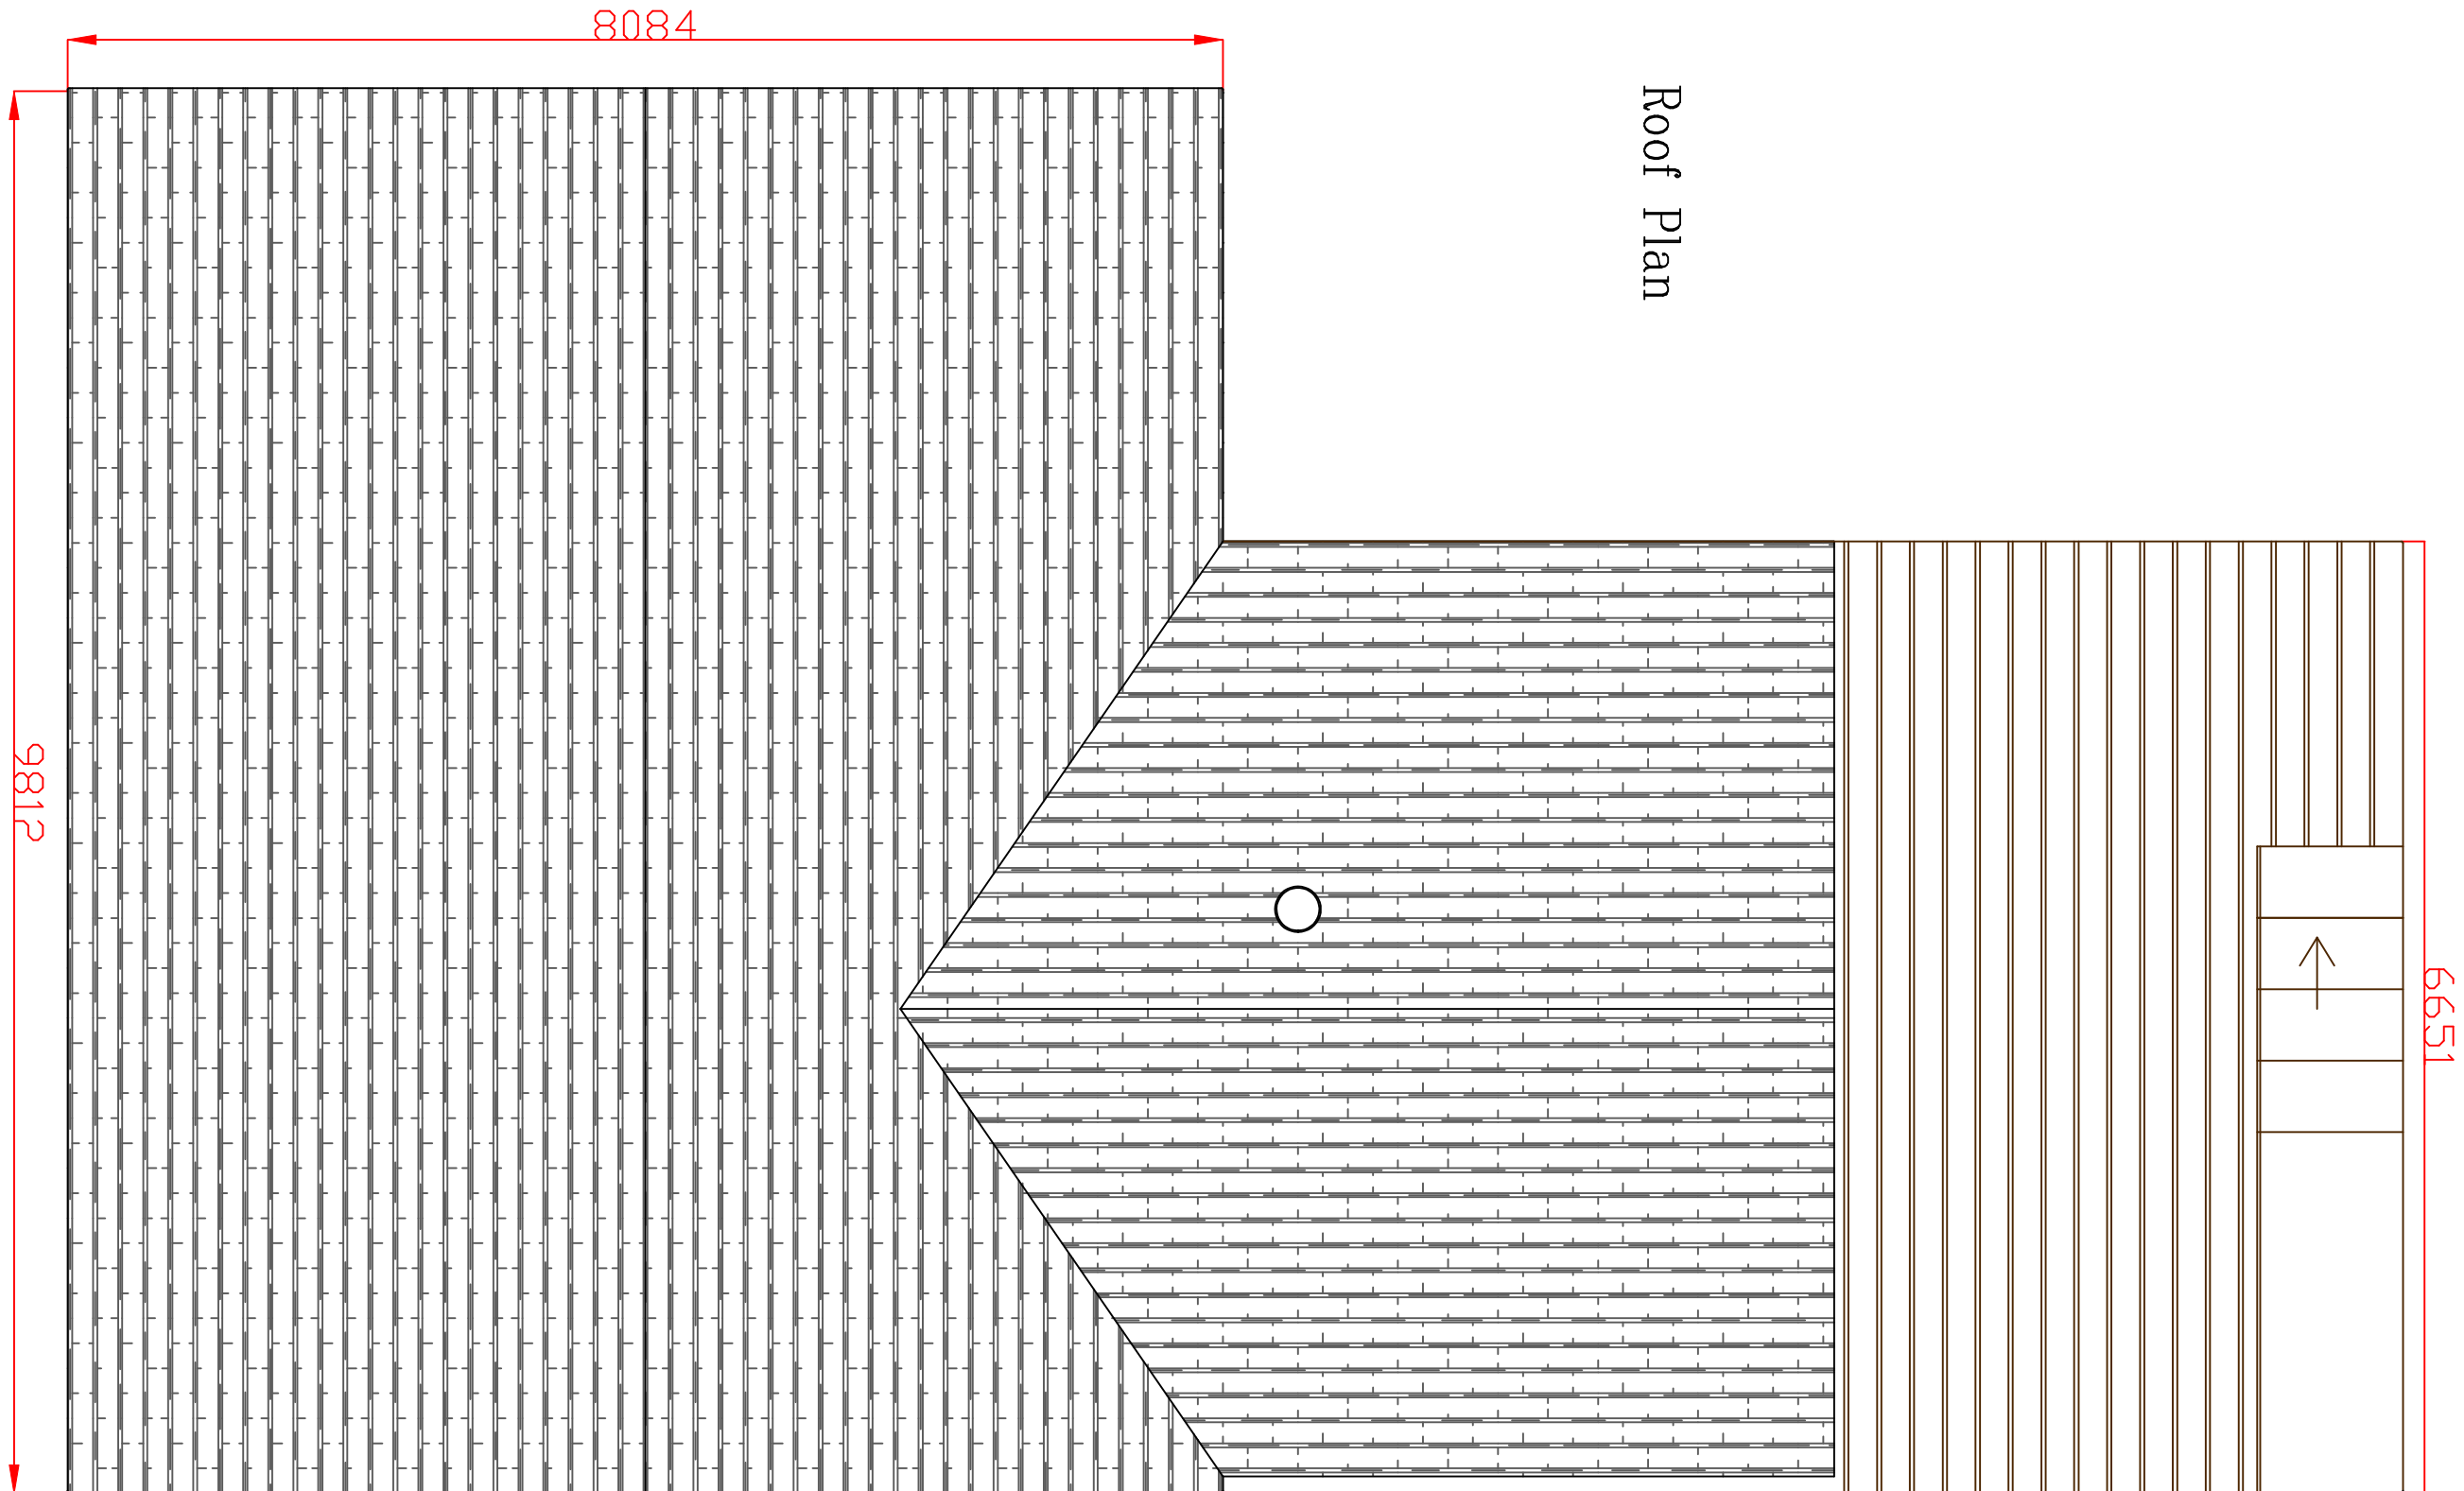

Revised Drawings

N 5/3 JT

AJH ASSOCIATES
Chartered Building Surveyors

2804/201

Client	MR & MRS BULLOCK	Scale	1:50
Project	SHADOW BANK RENOVATION GROUNDWORK	Date	13/03/2012
Drawn	TH	Checked	TH
By	MR & MRS BULLOCK	Date	2804/201

DO NOT SCALE THIS DRAWING. CHECK ALL DIMENSIONS ON SITE.

THIS DRAWING IS THE PROPERTY OF AJH ASSOCIATES. IT IS TO BE USED ONLY FOR THE PROJECT AND SITE SPECIFICALLY IDENTIFIED. IT IS NOT TO BE REPRODUCED OR USED FOR ANY OTHER PROJECT WITHOUT THE WRITTEN PERMISSION OF AJH ASSOCIATES.