





proposed south elevation 1:50

proposed east elevation 1:50

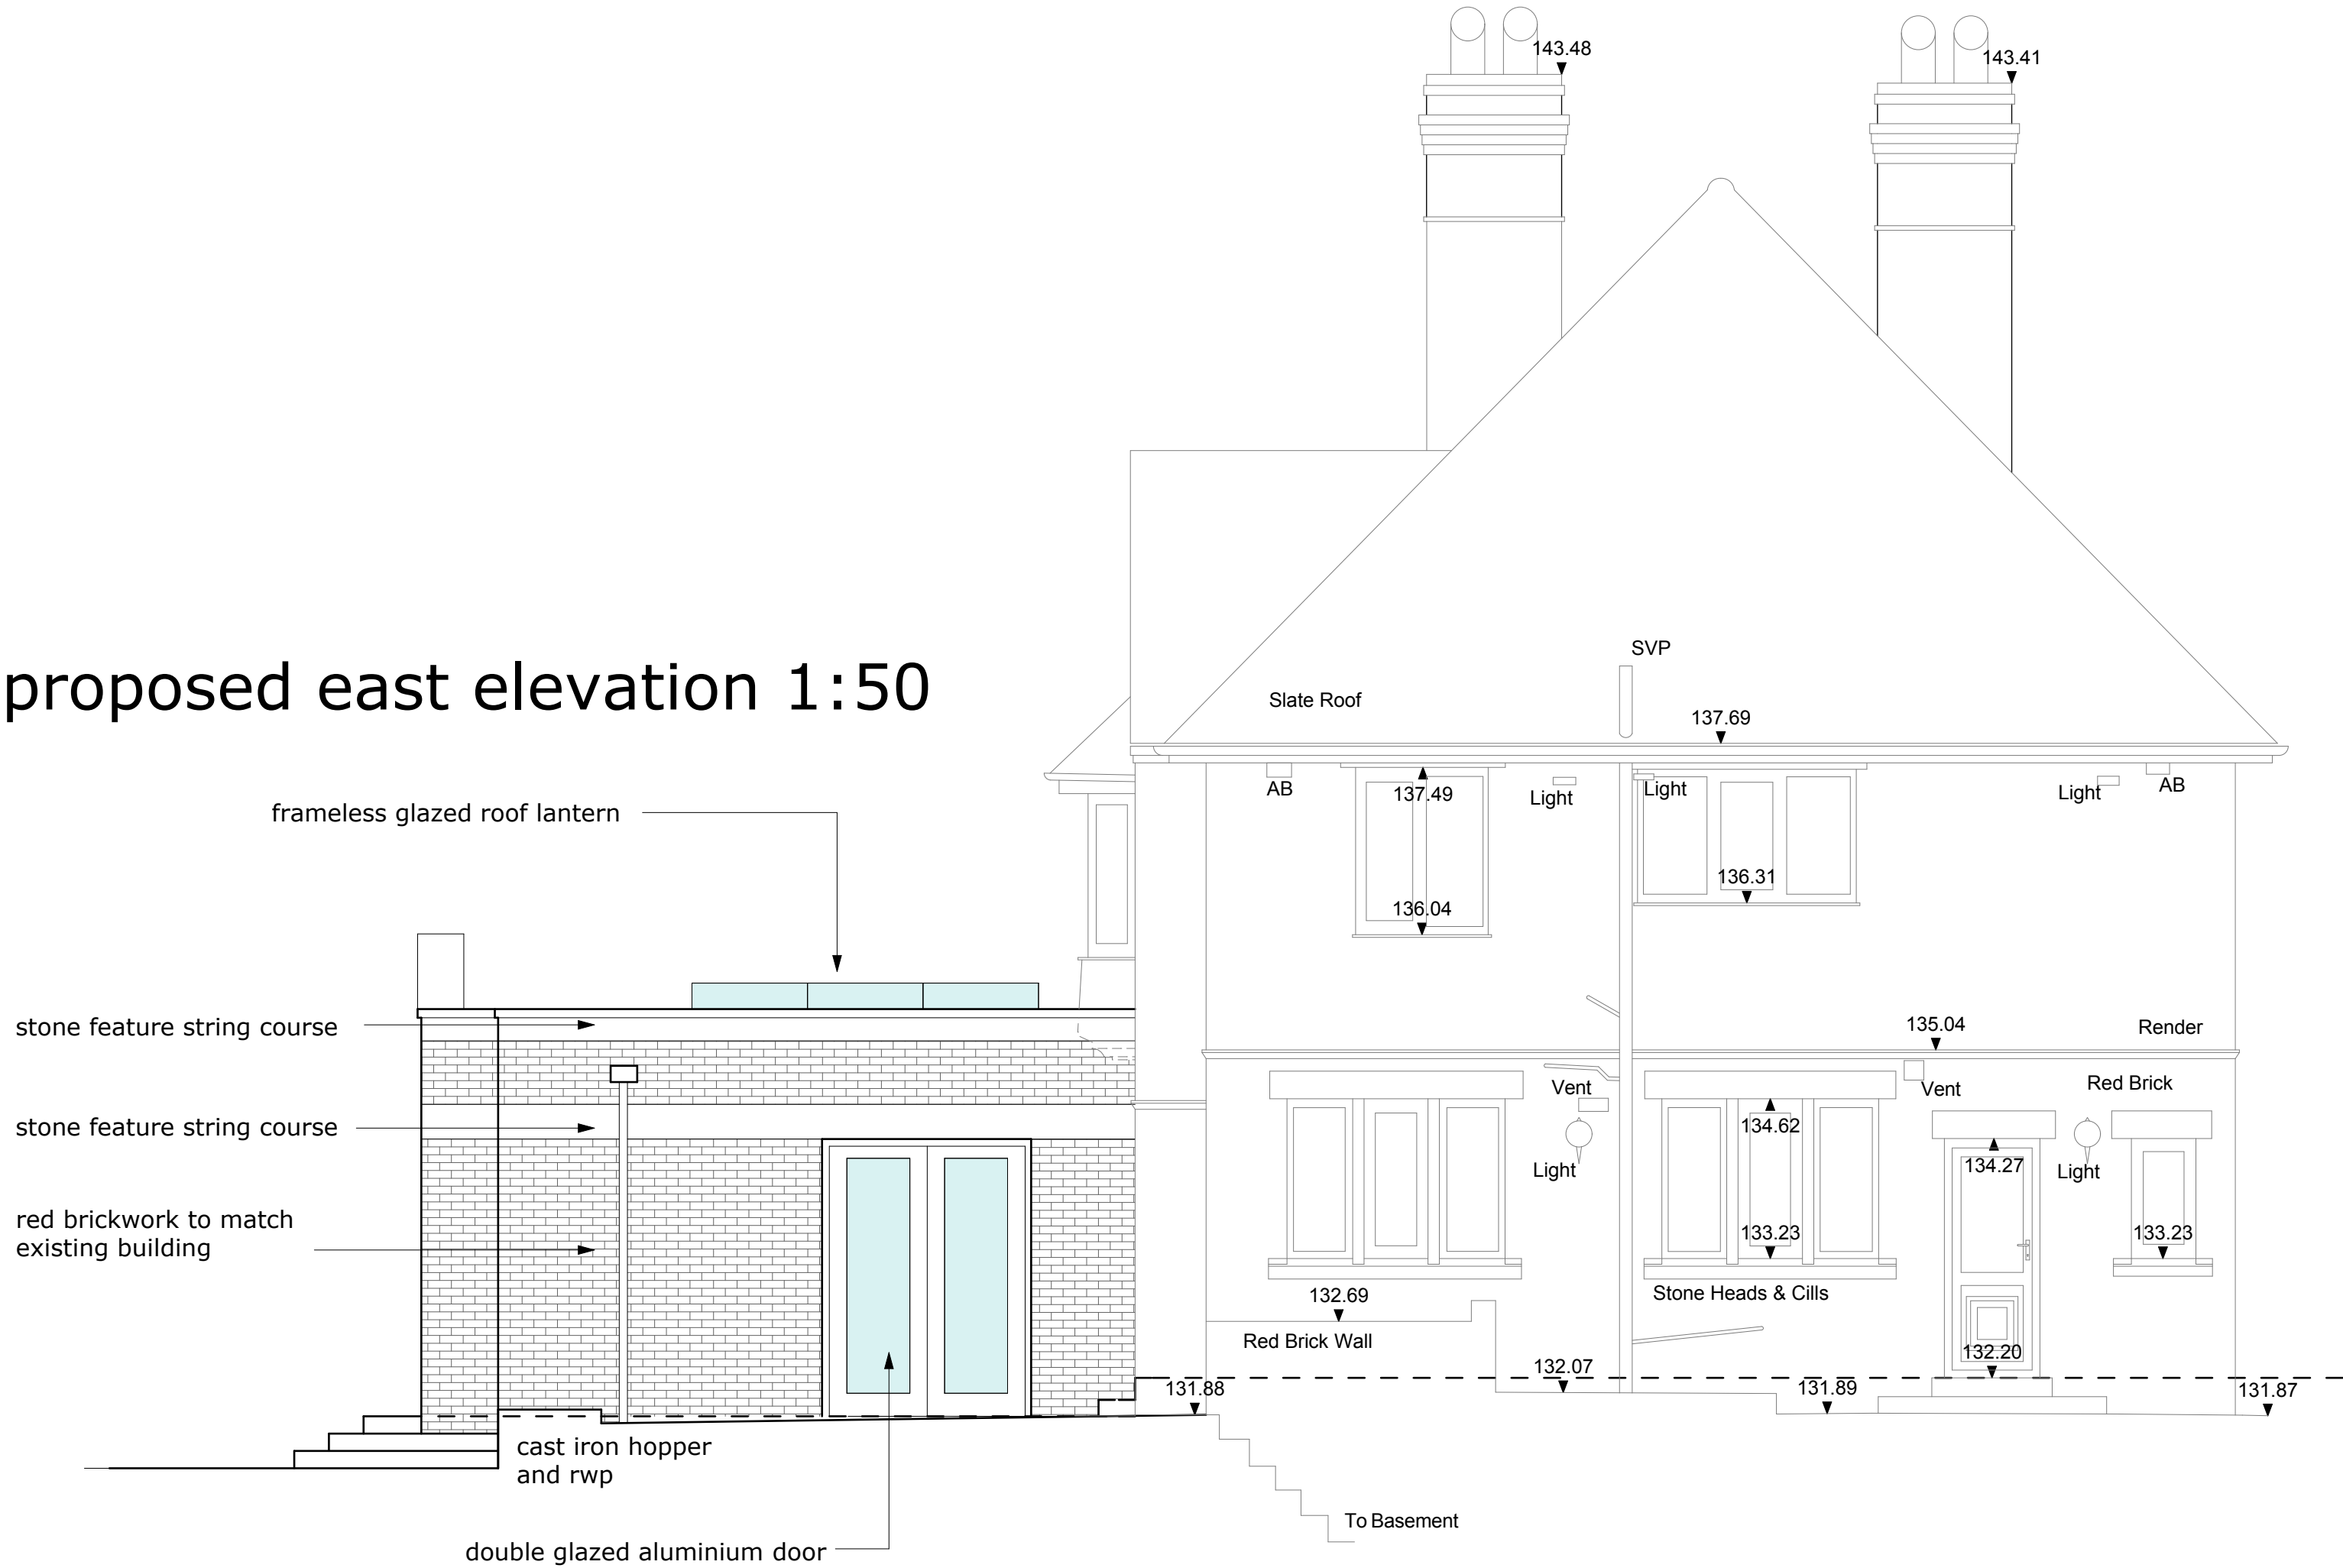

proposed west elevation 1:50

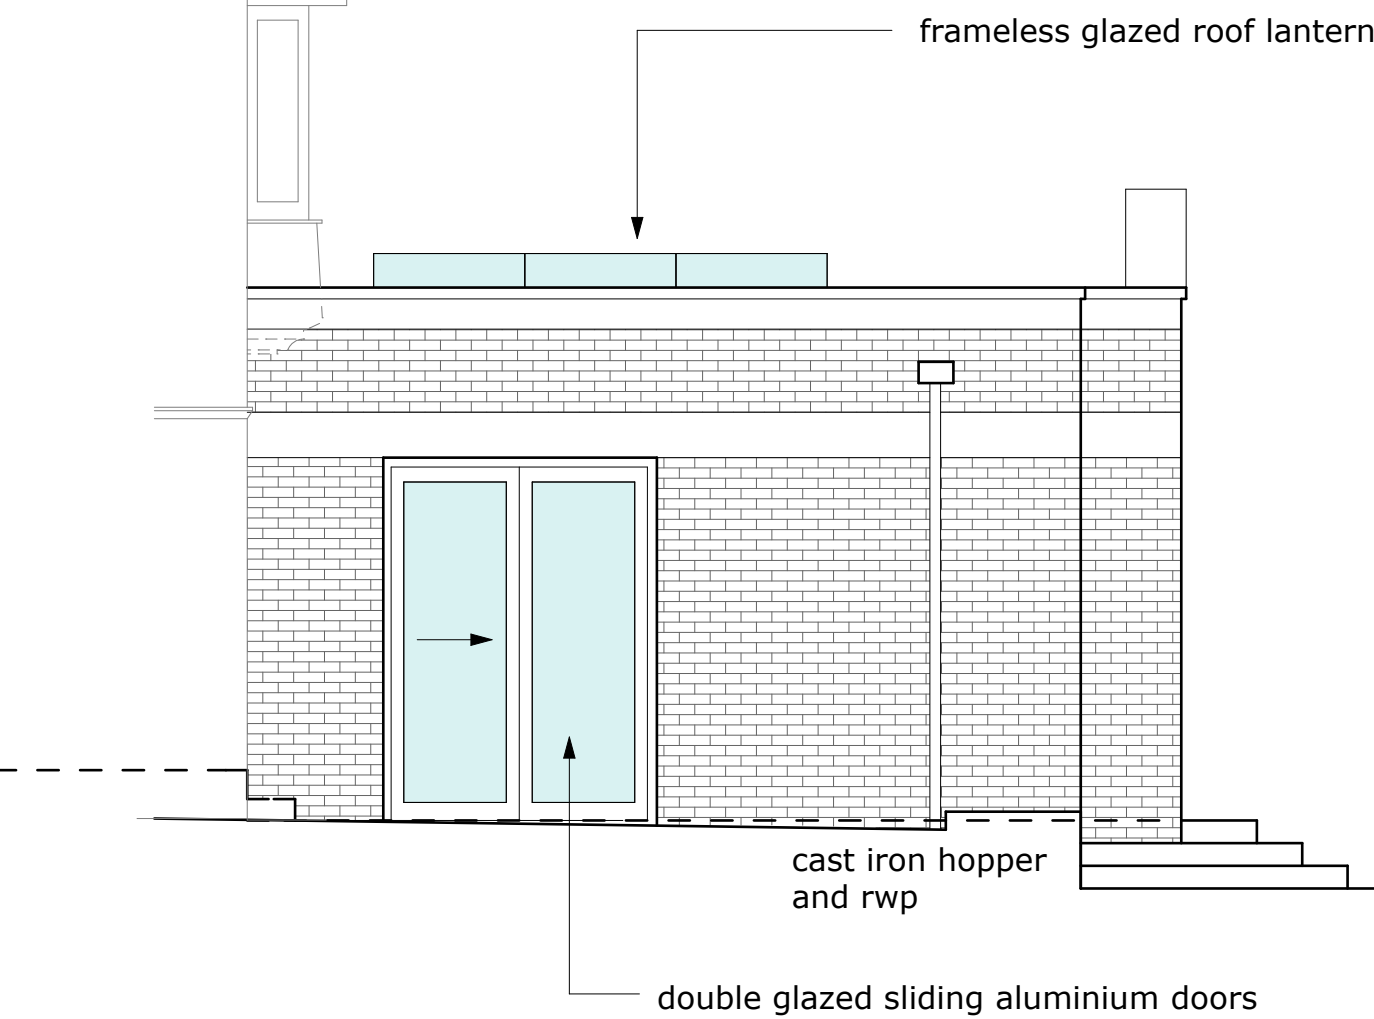

campbelldriverpartnership
architects designers surveyors

client: mr + mrs a holt

project: hammond field
hammond drive read

sheet: proposed elevations

dwg no: 06.113	08	
----------------	----	--

scale: 1:50 @ A1
date: _____
drawn: _____
email: design@cdpartners.co.uk