




NOTES


ALL DIMENSIONS AND LEVELS ARE TO BE CHECKED ON SITE

ANY DISCREPANCIES ARE TO BE REPORTED TO THE ARCHITECT BEFORE ANY WORK COMMENCES


THIS DRAWING SHALL NOT BE SCALED TO ASCERTAIN ANY DIMENSIONS WORK TO FIGURED DIMS ONLY

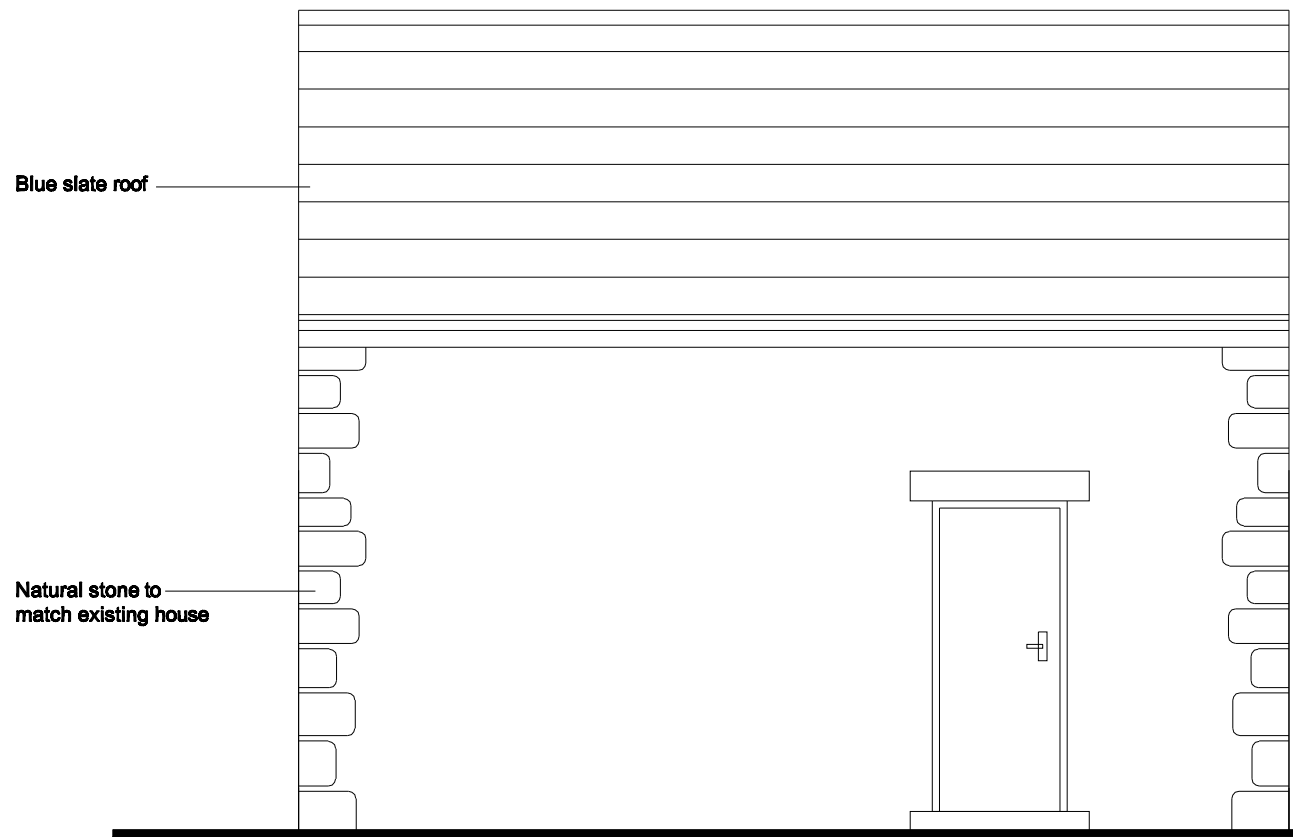


North Elevation  
1:50 SCALE

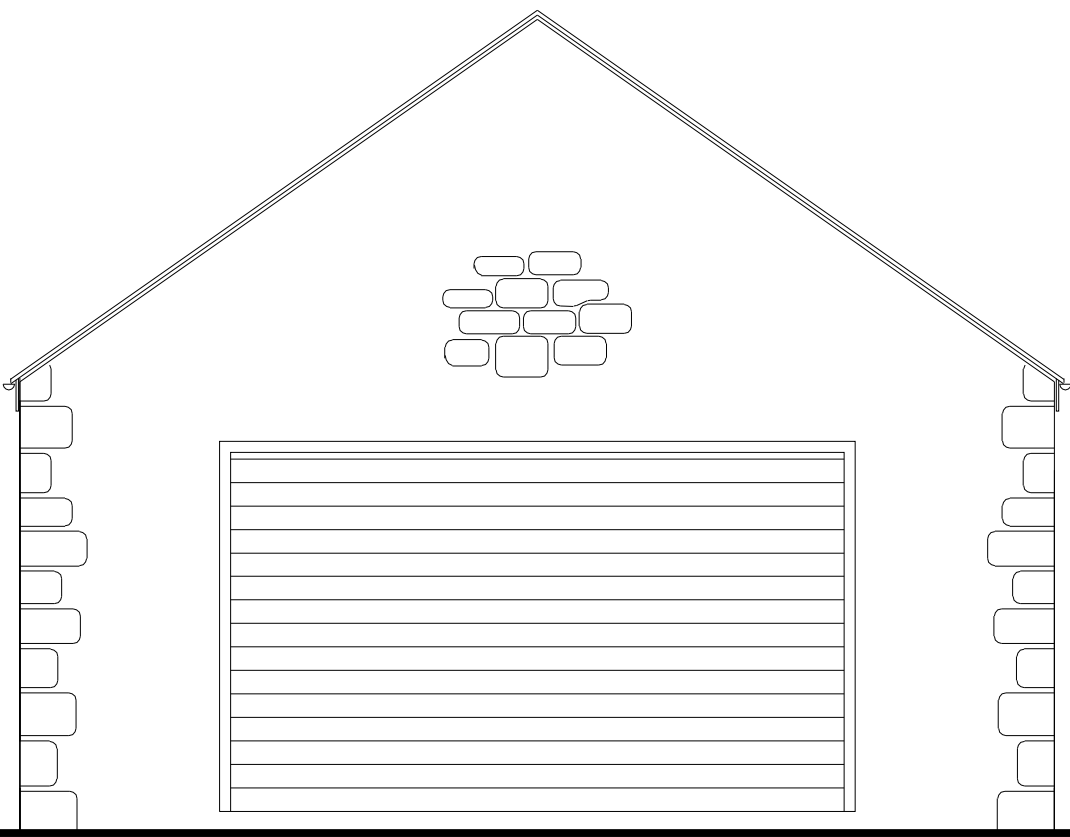


West Elevation

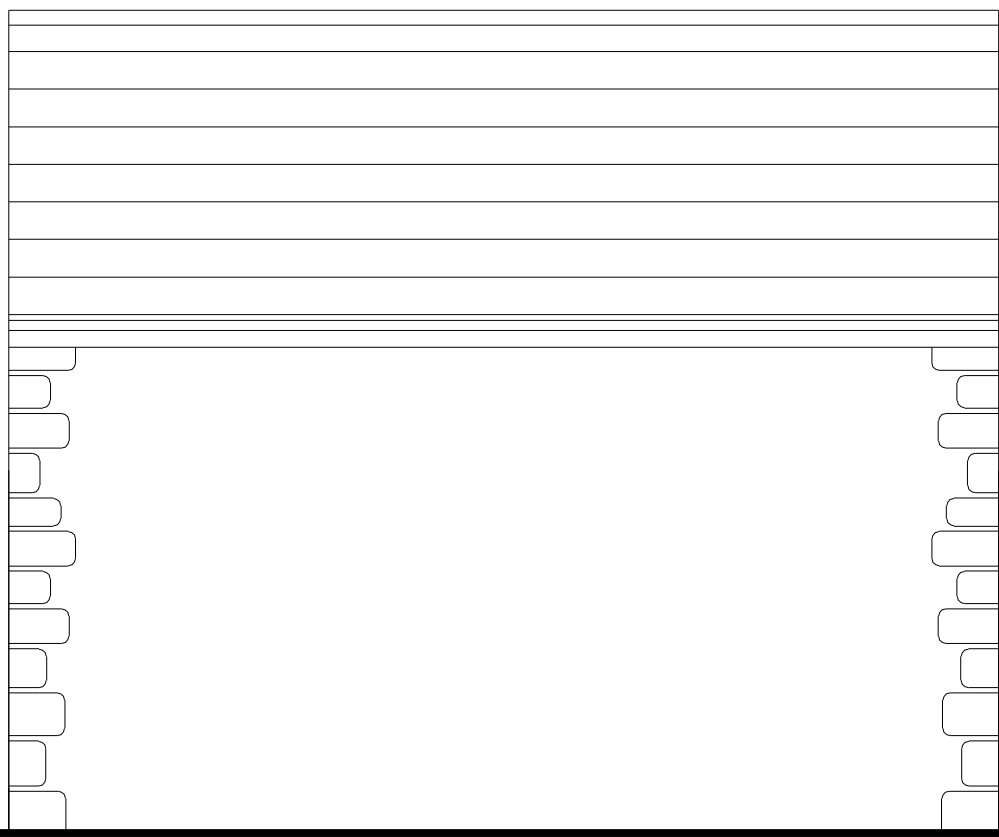


South Elevation

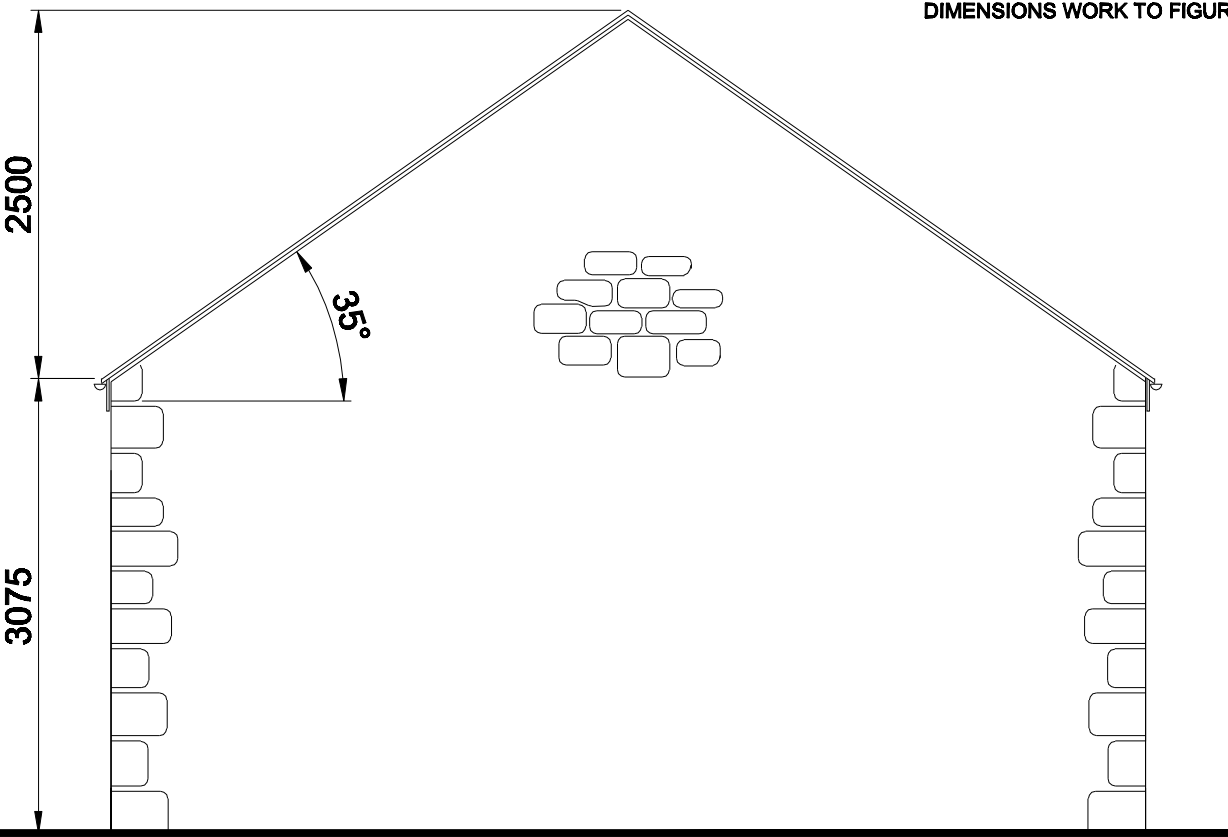


East Elevation

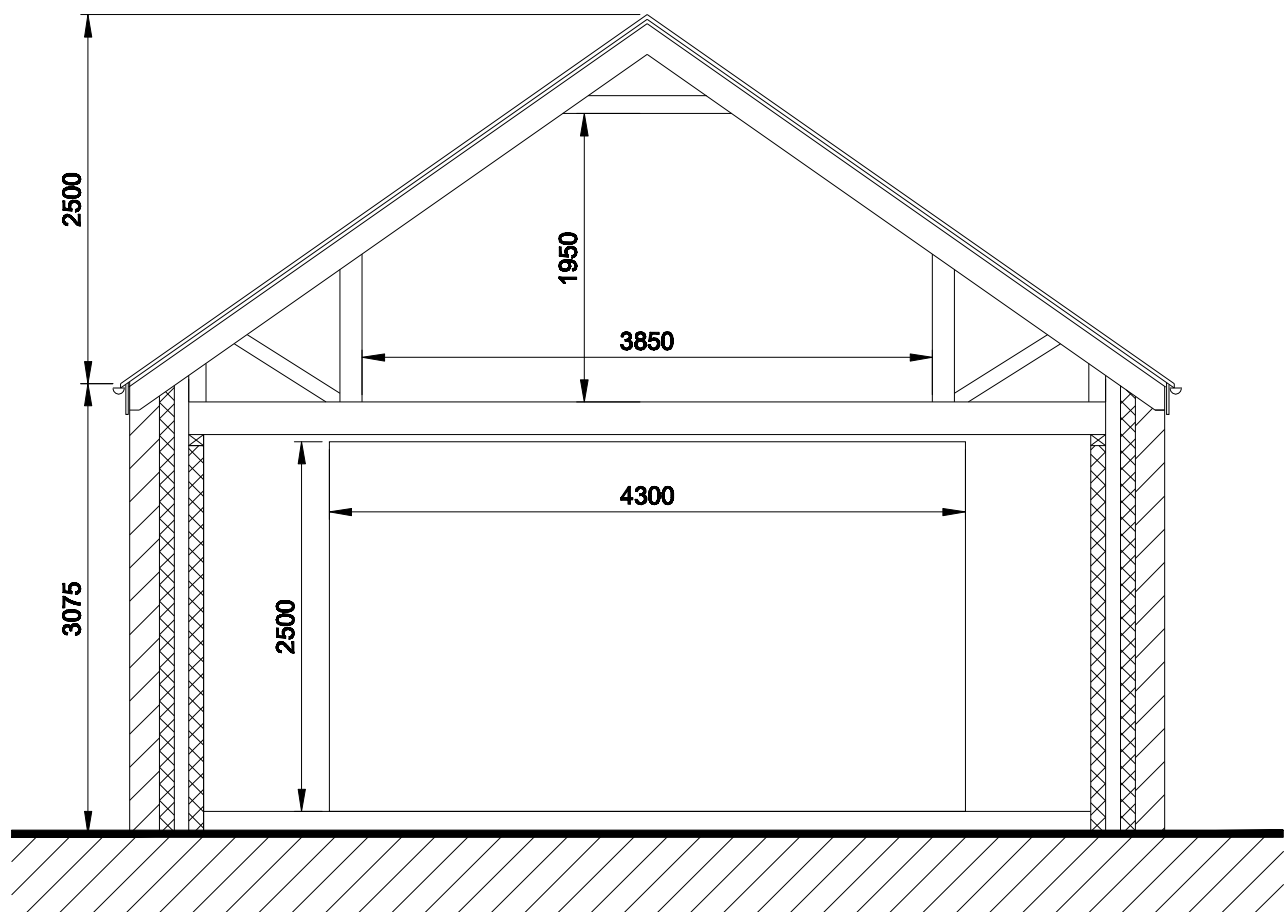


Proposed Section A  
1:50 SCALE

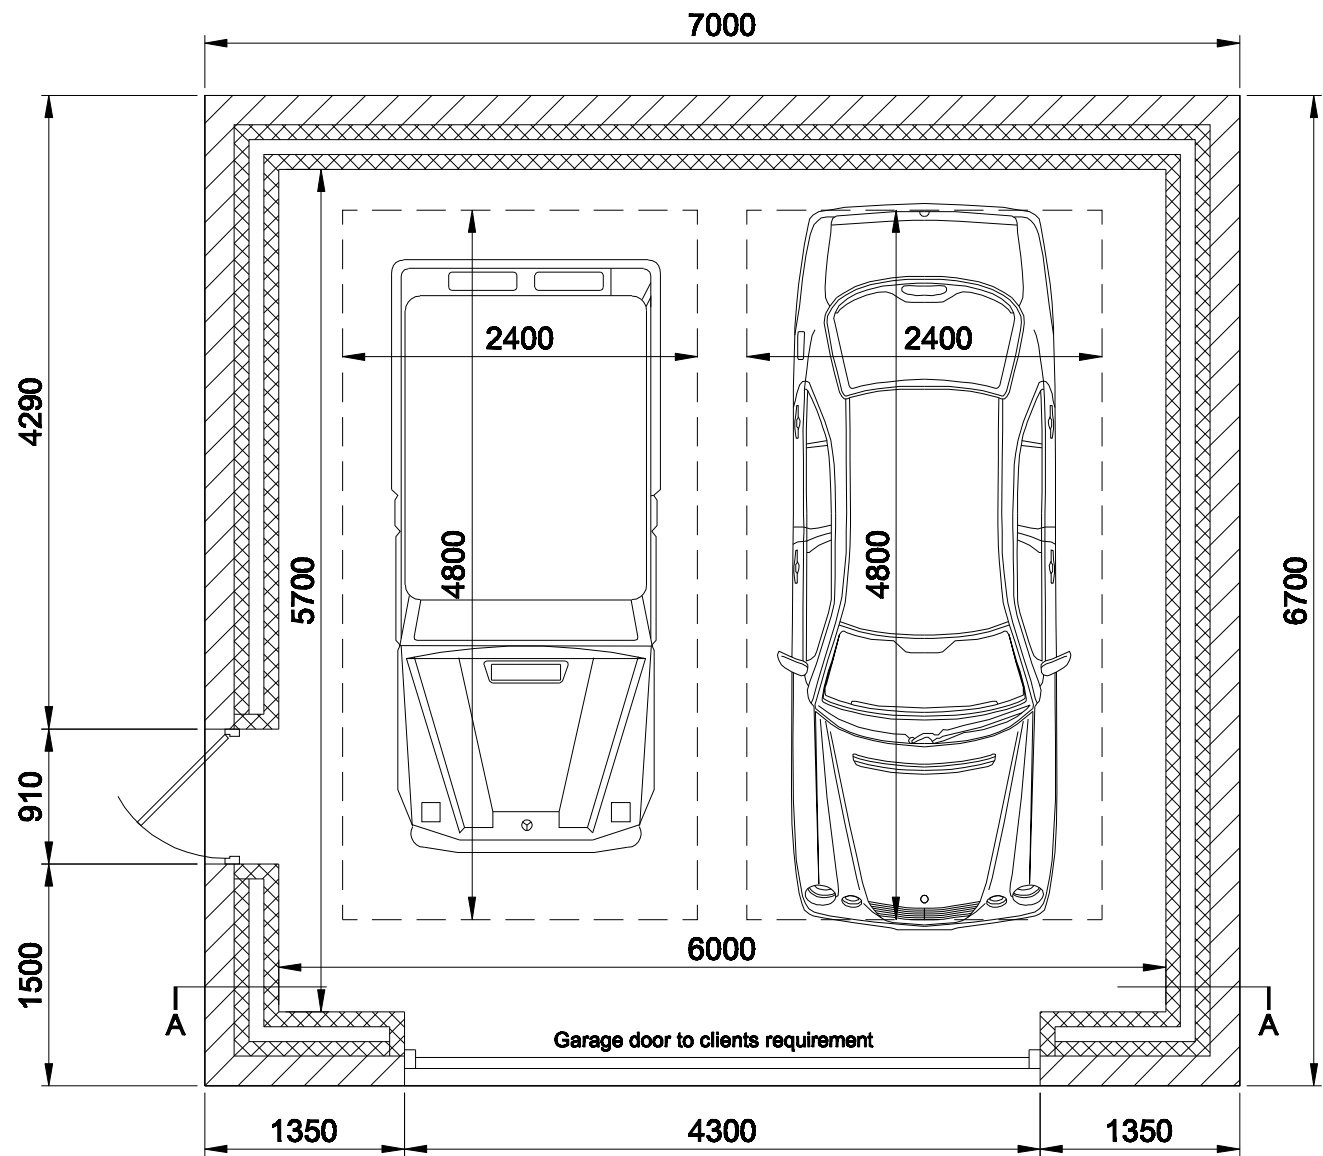

Proposed Floor Plan  
1:50 SCALE

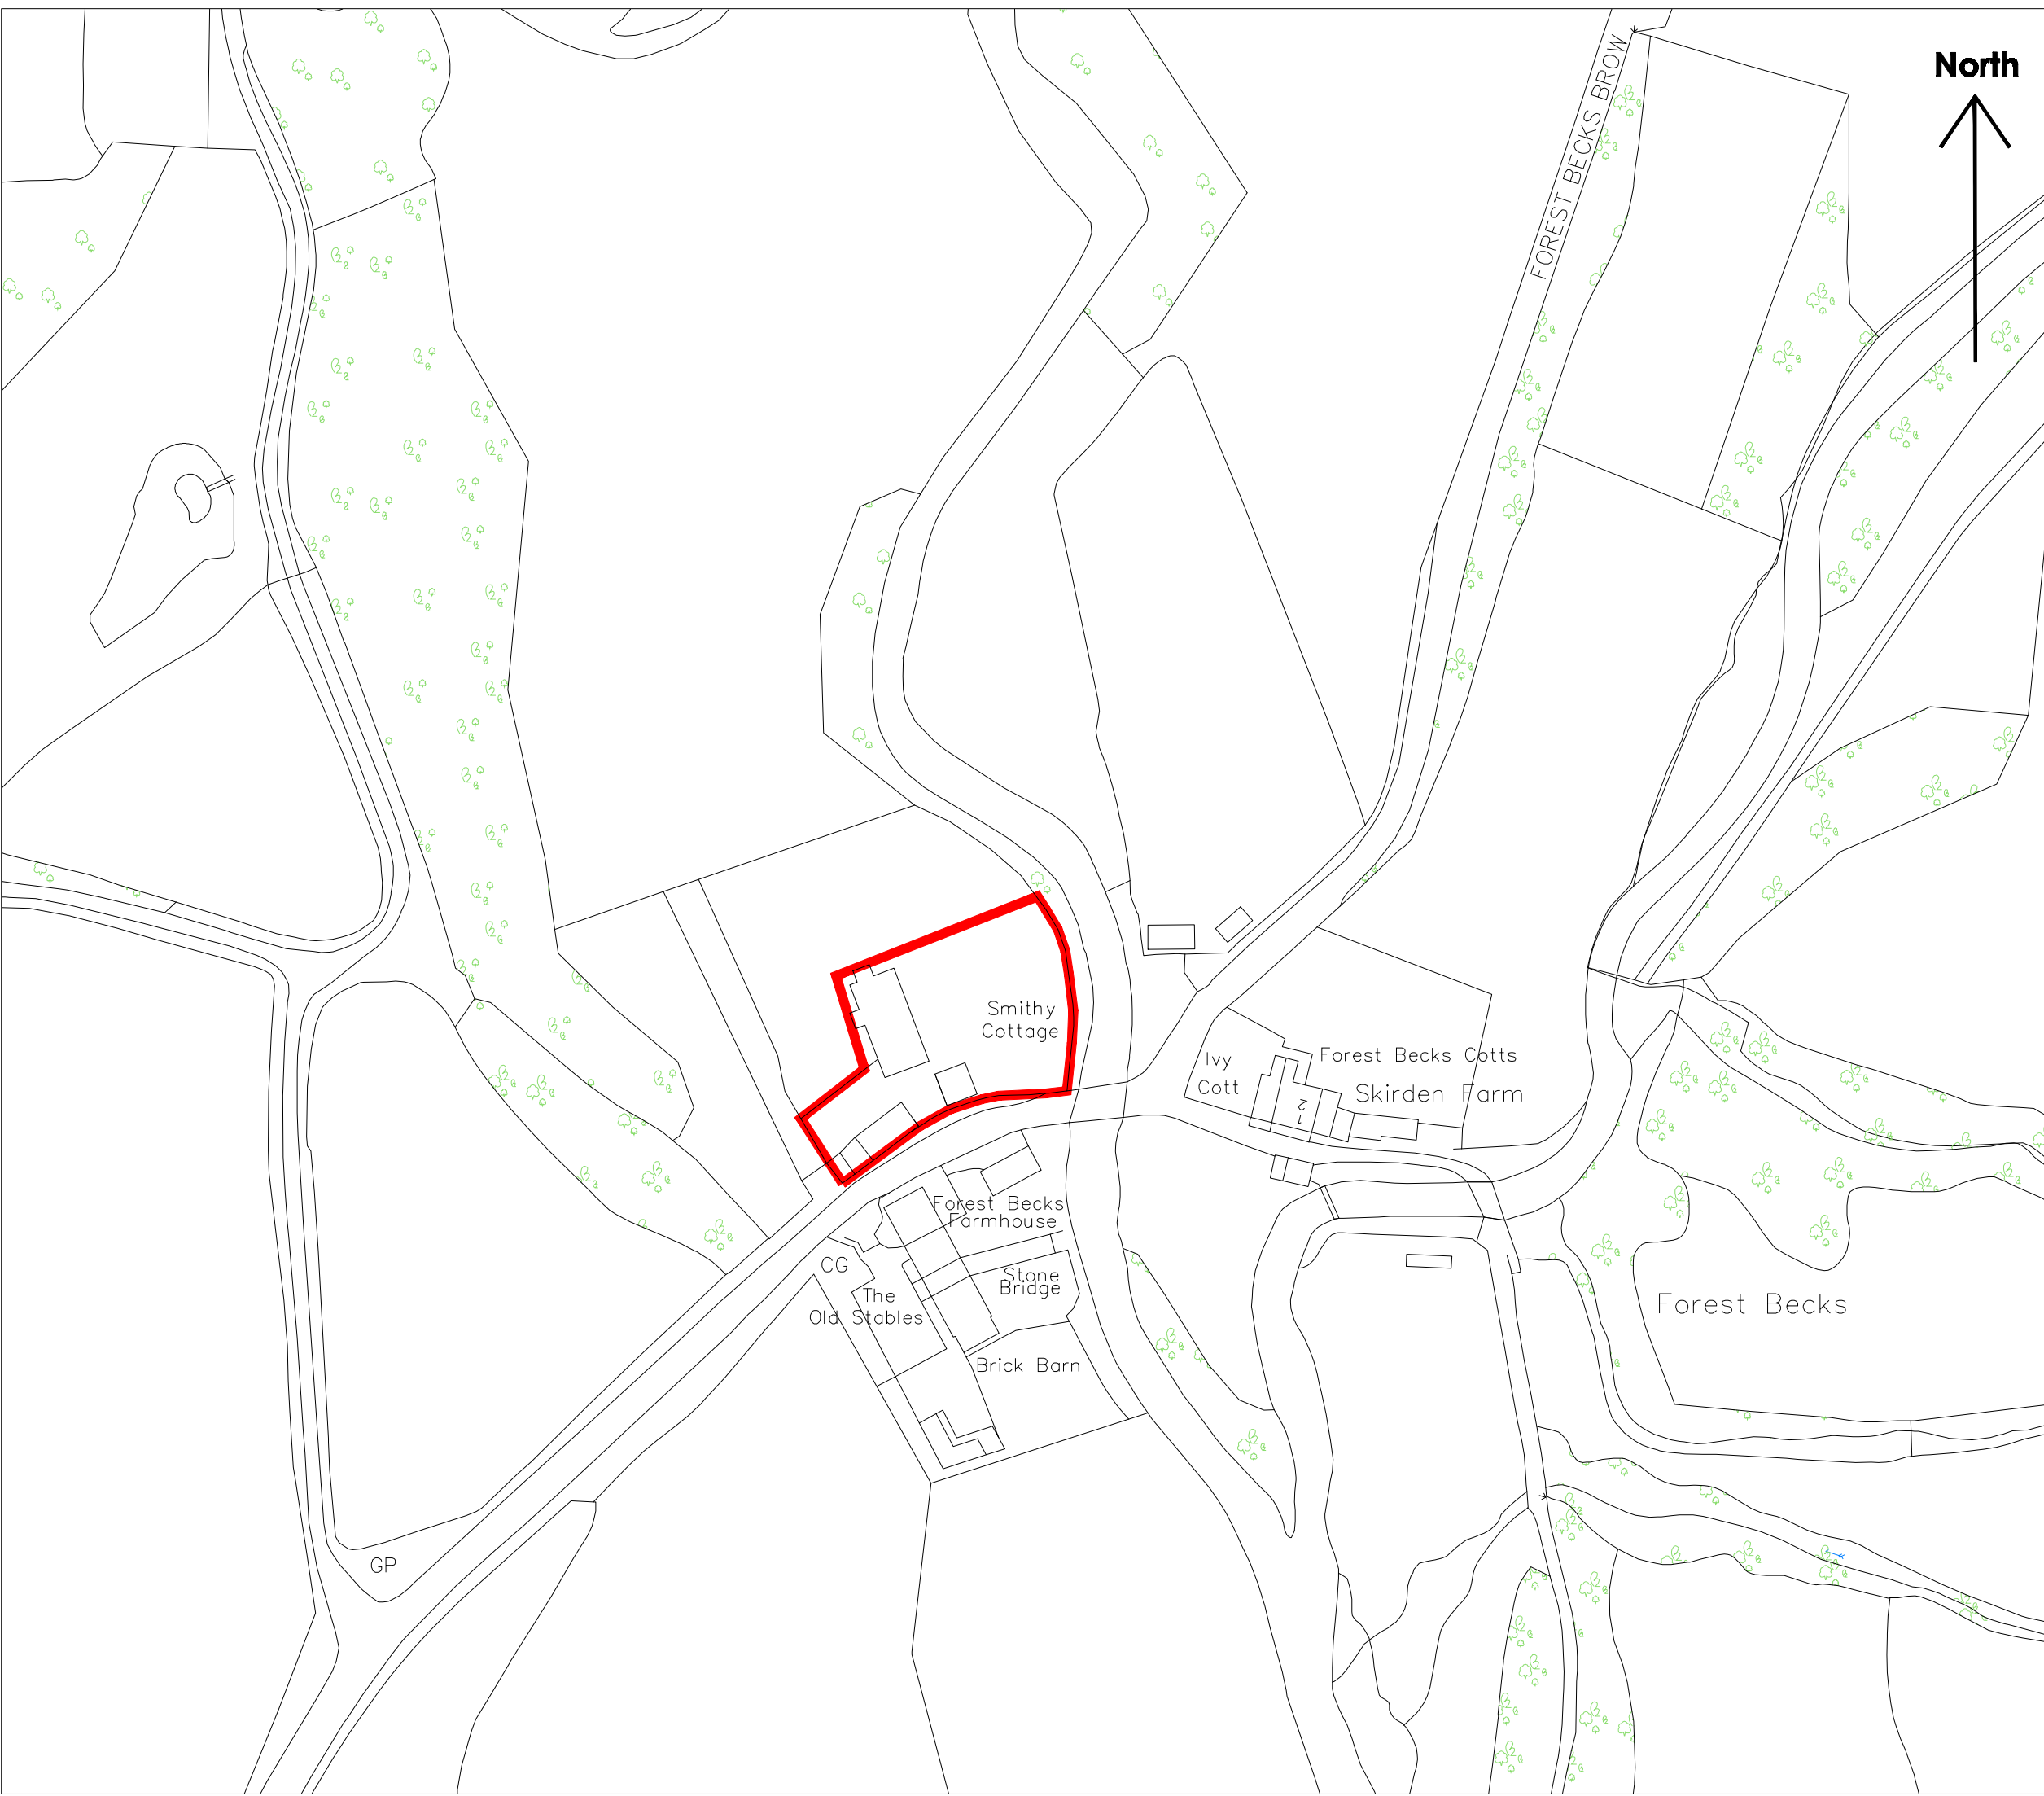

Ordnance Survey Plan  
1:1250 SCALE

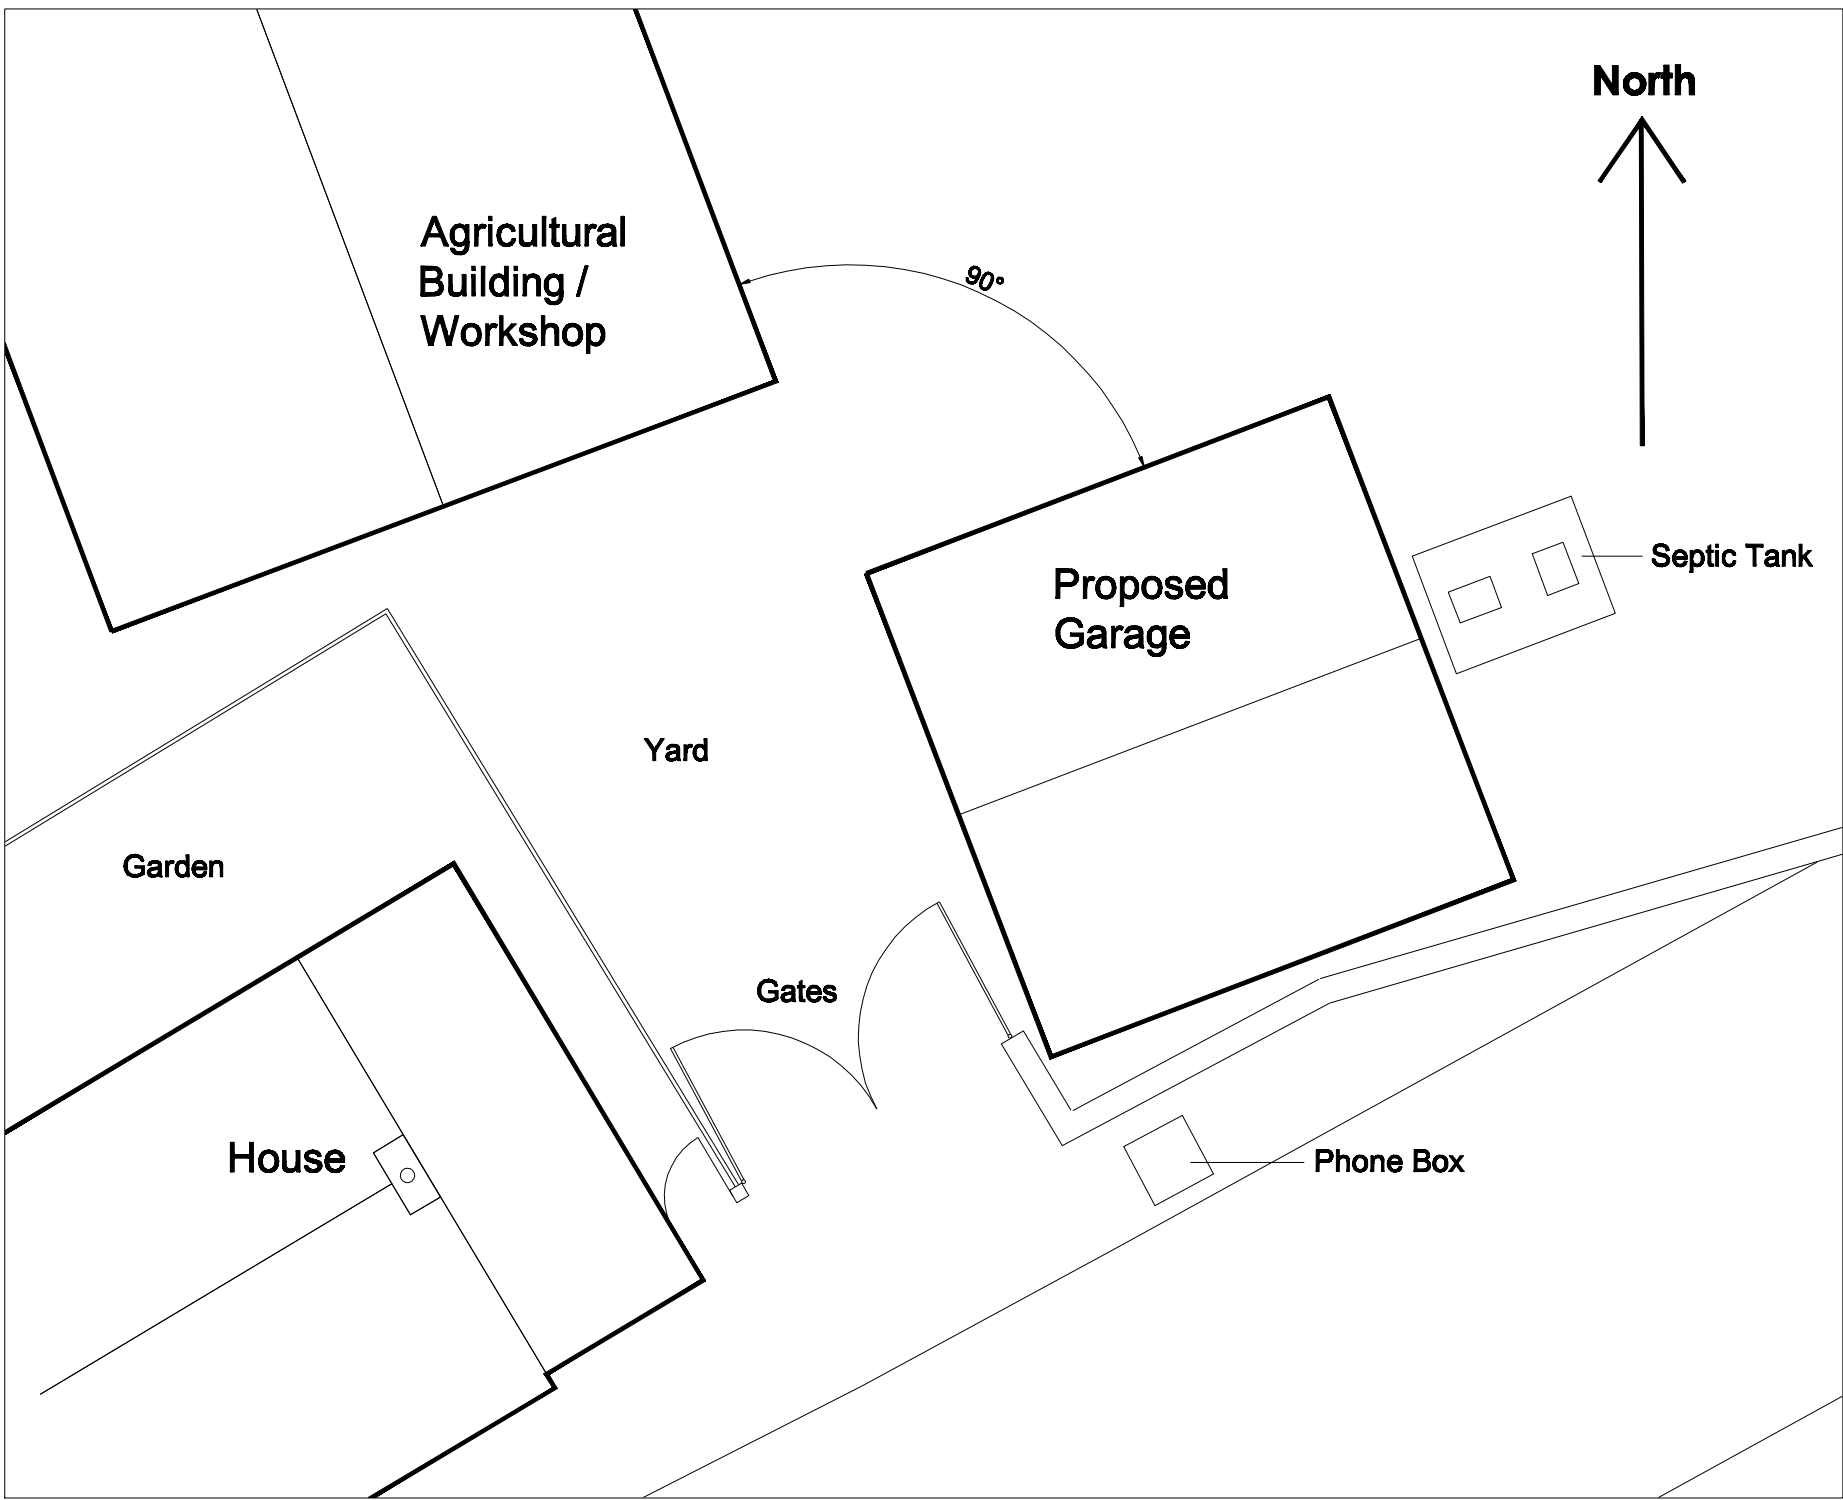

Proposed Site Plan  
1:100 SCALE

rev	date/ints	description
		HARRISON ARCHITECTURAL DESIGN Drawn by: Craig Harrison Tel. 07539 302831 Email: craig_leigh_harrison@yahoo.co.uk
project Proposed Garage		
drawing title Mr David Simpson Smithy Cottage Forest Becks Bolton By Bowland BB7 4NU		
dwg purpose SCHEME 2 PROPOSED PLAN, ELEVATIONS, SITE PLAN & O.S PLAN		
scale 1:50, 1:100, 1:1250		
© sheet size A1		
001	002	-
job number	drawing number	revision