




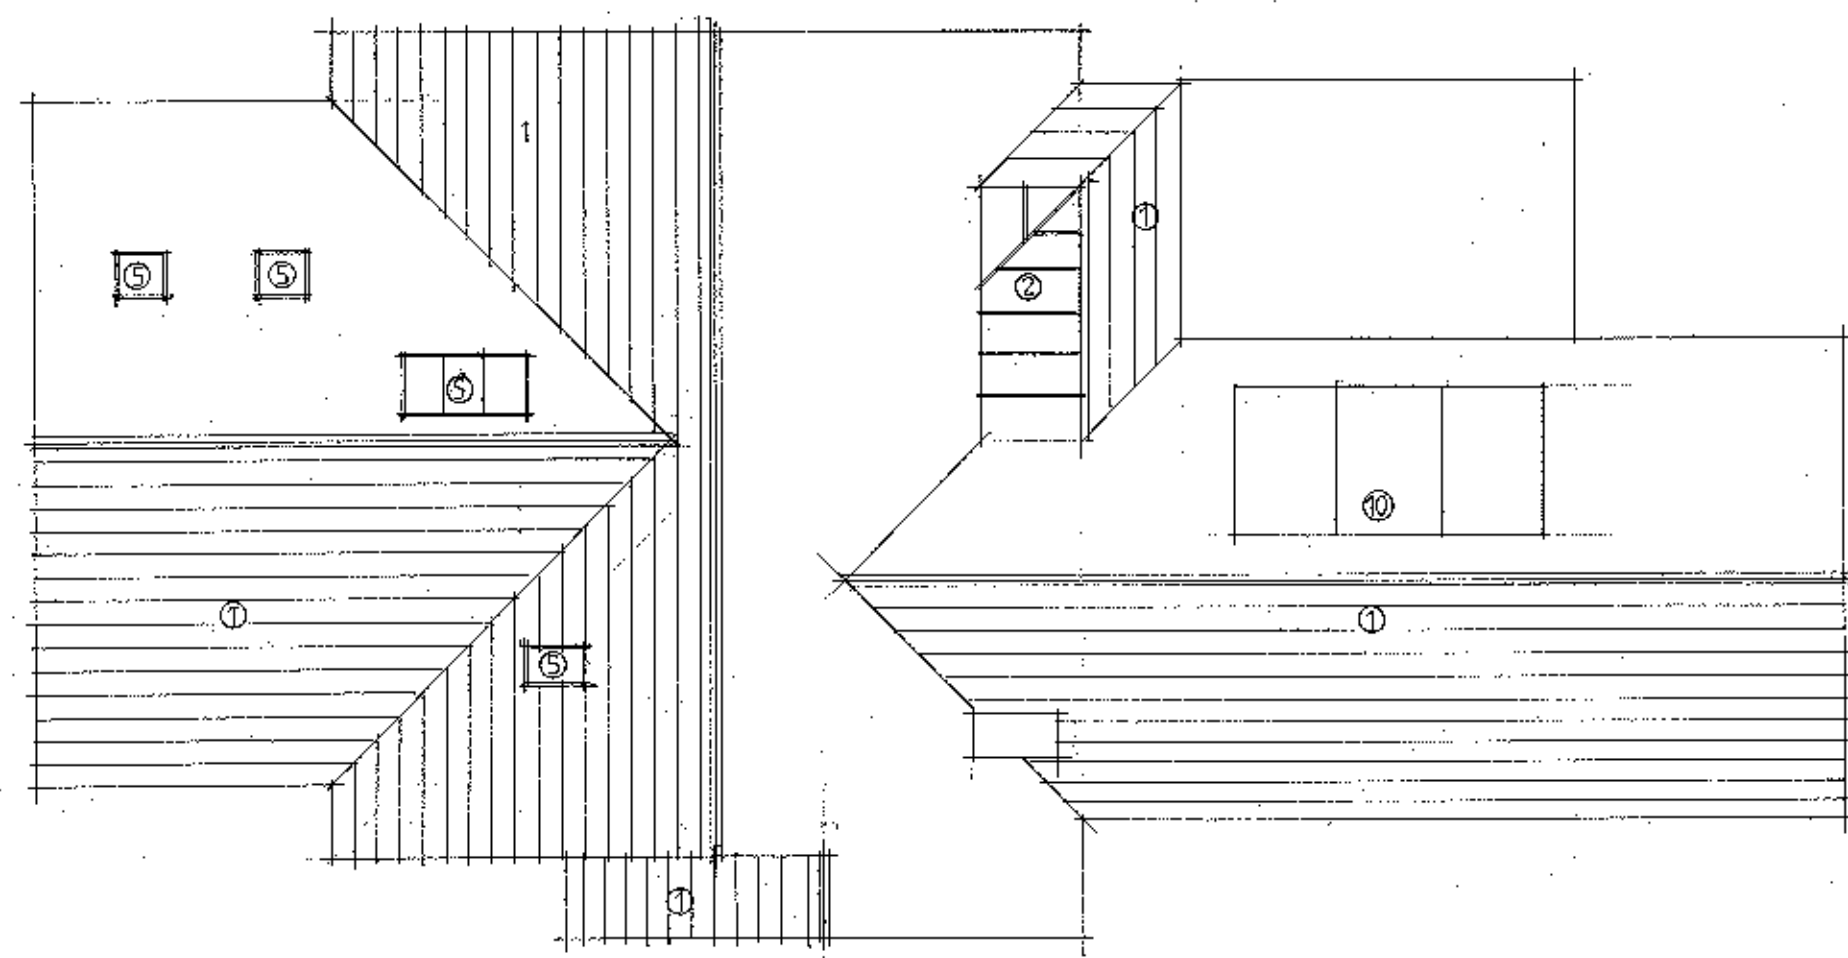


ROOF PLAN

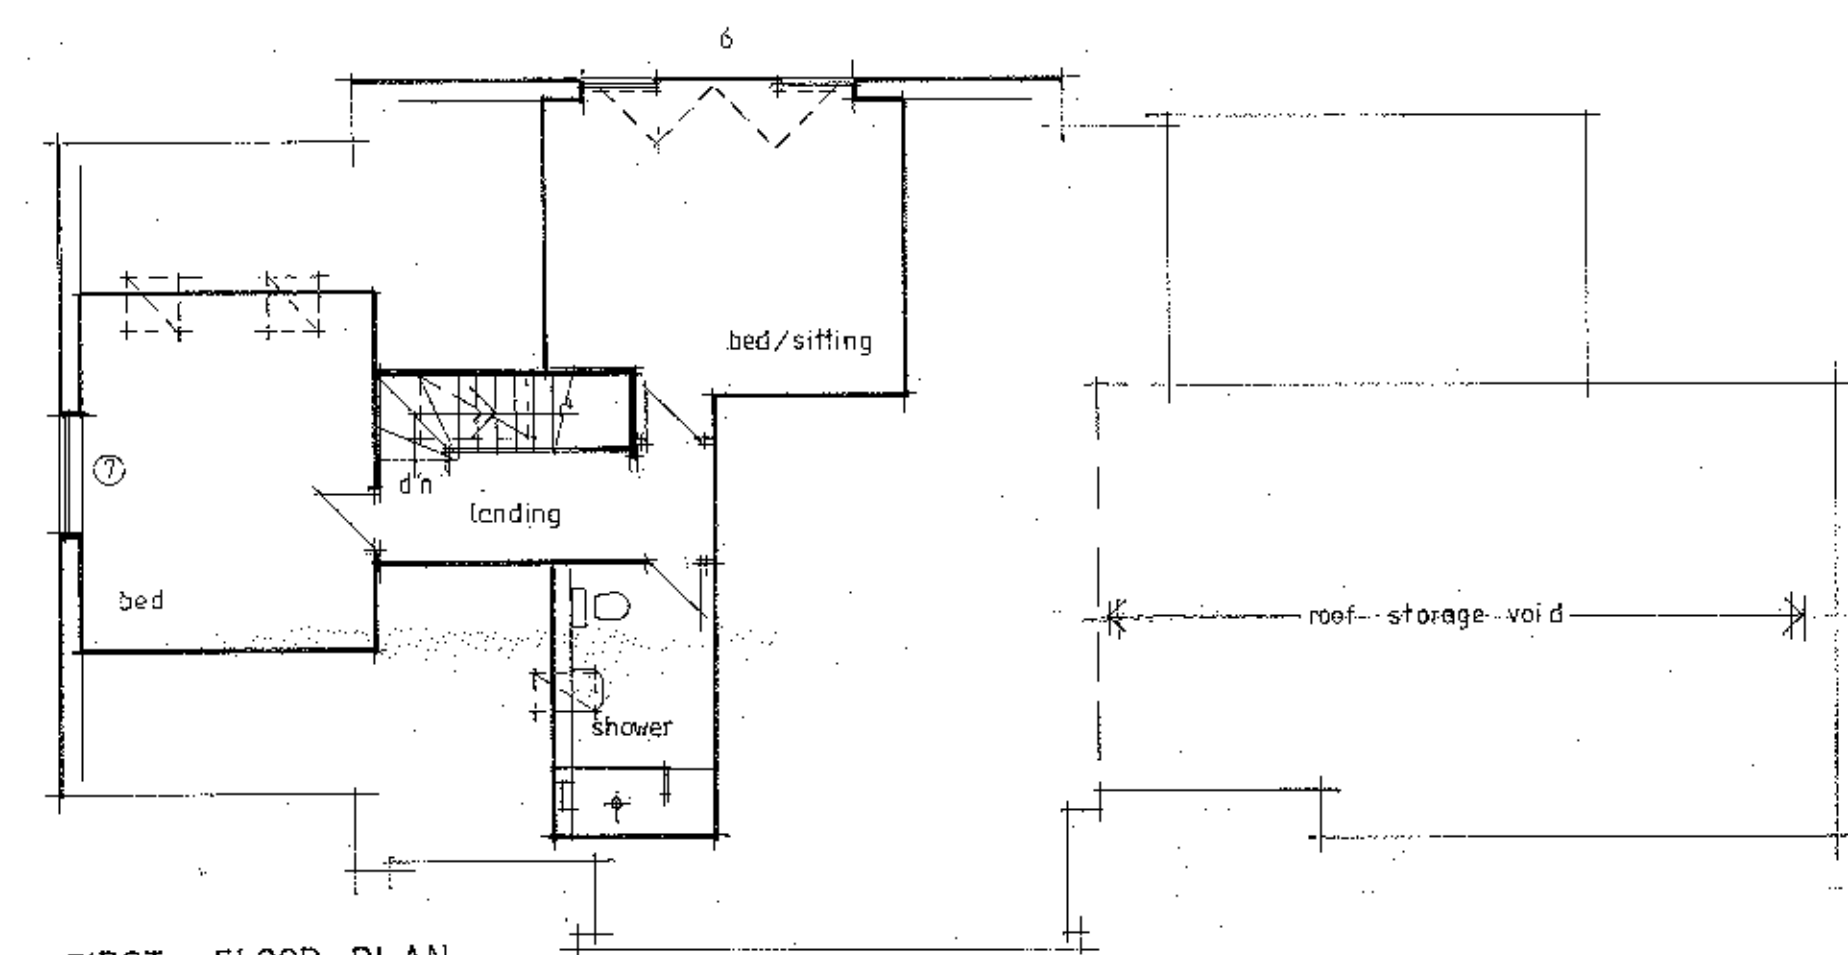


FIRST FLOOR PLAN

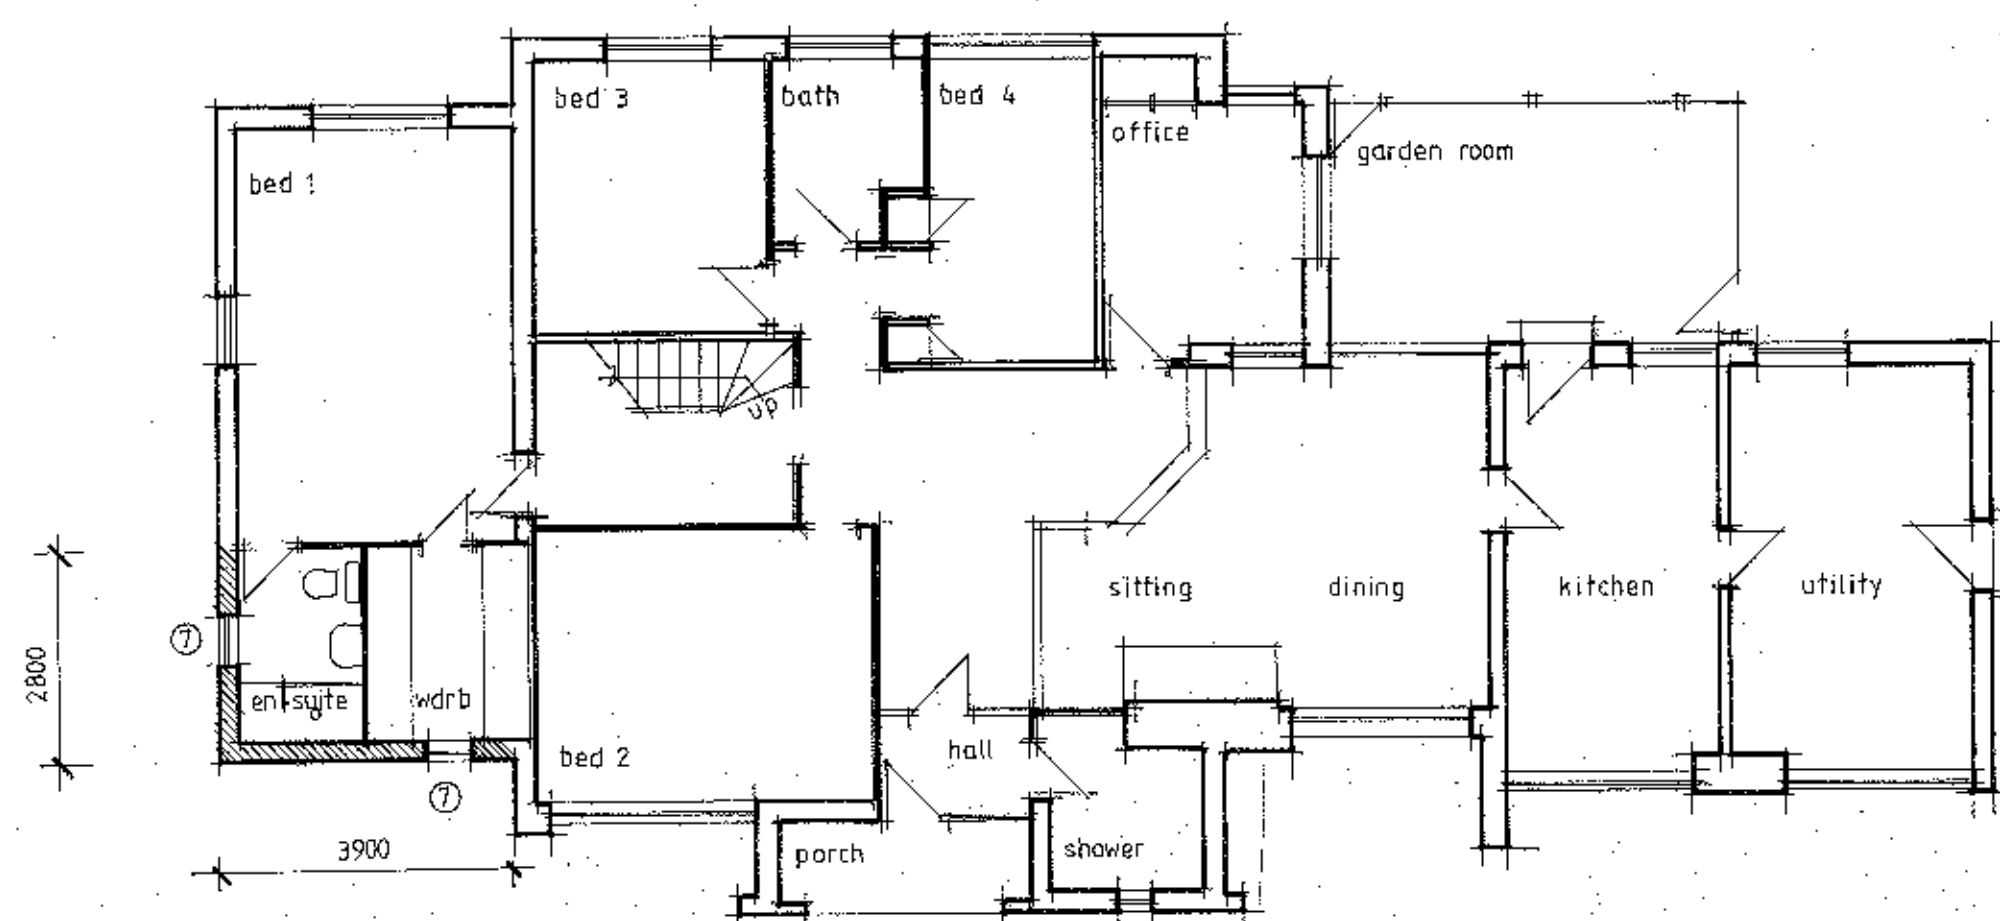


GROUND FLOOR PLAN

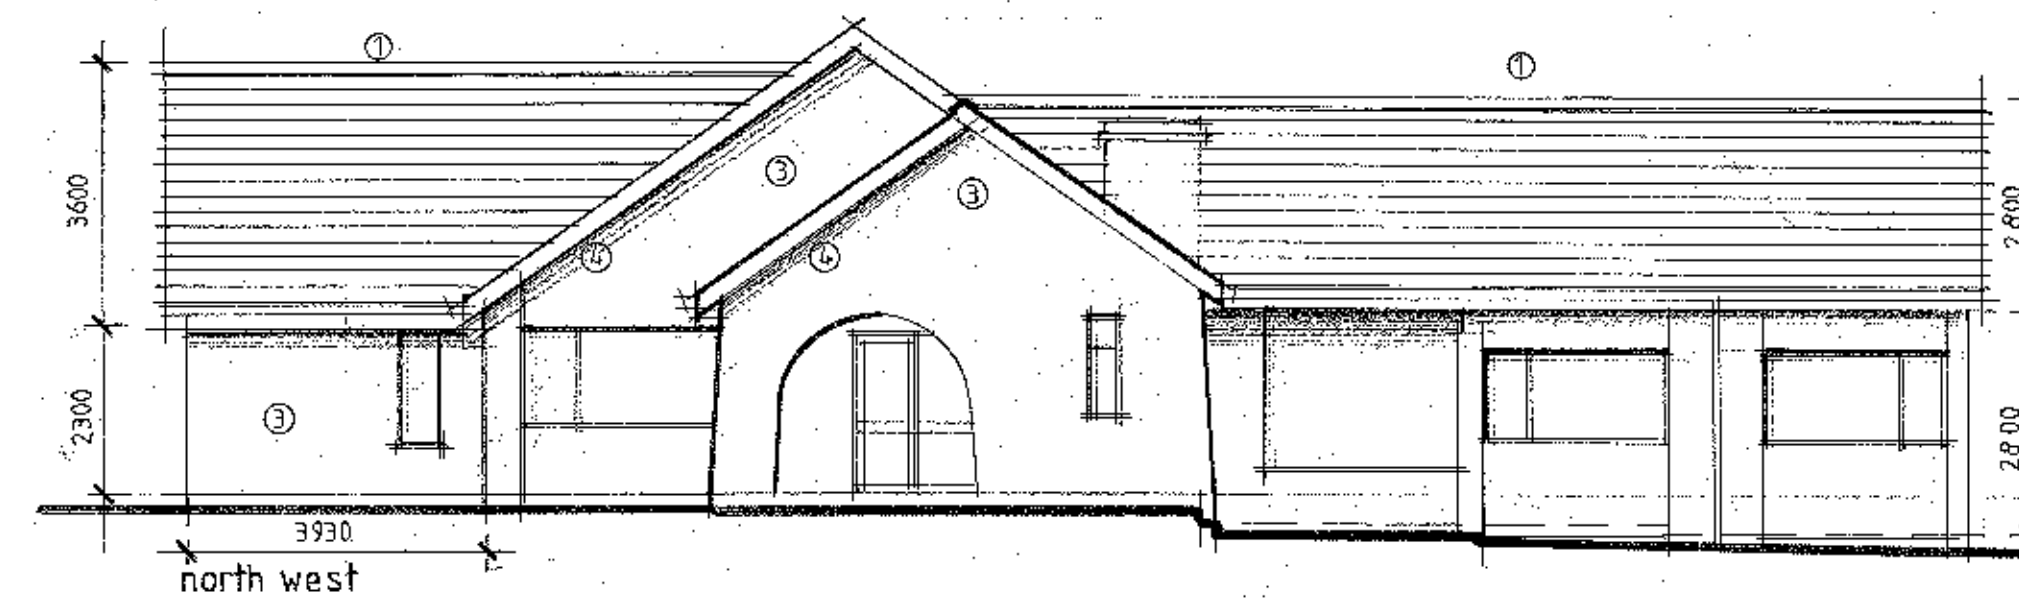


north west

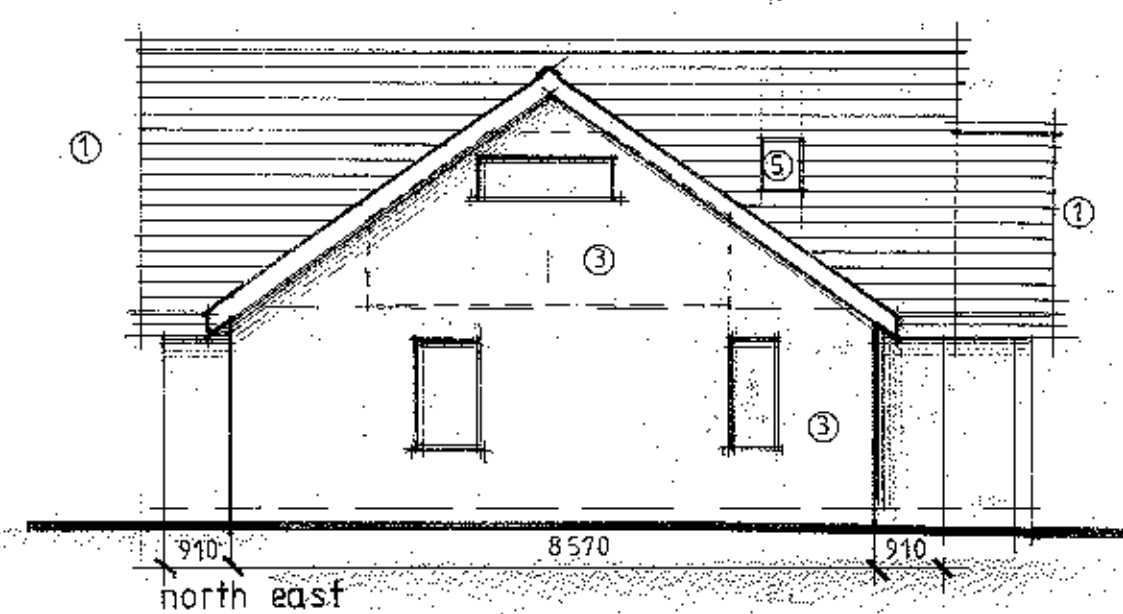

north east

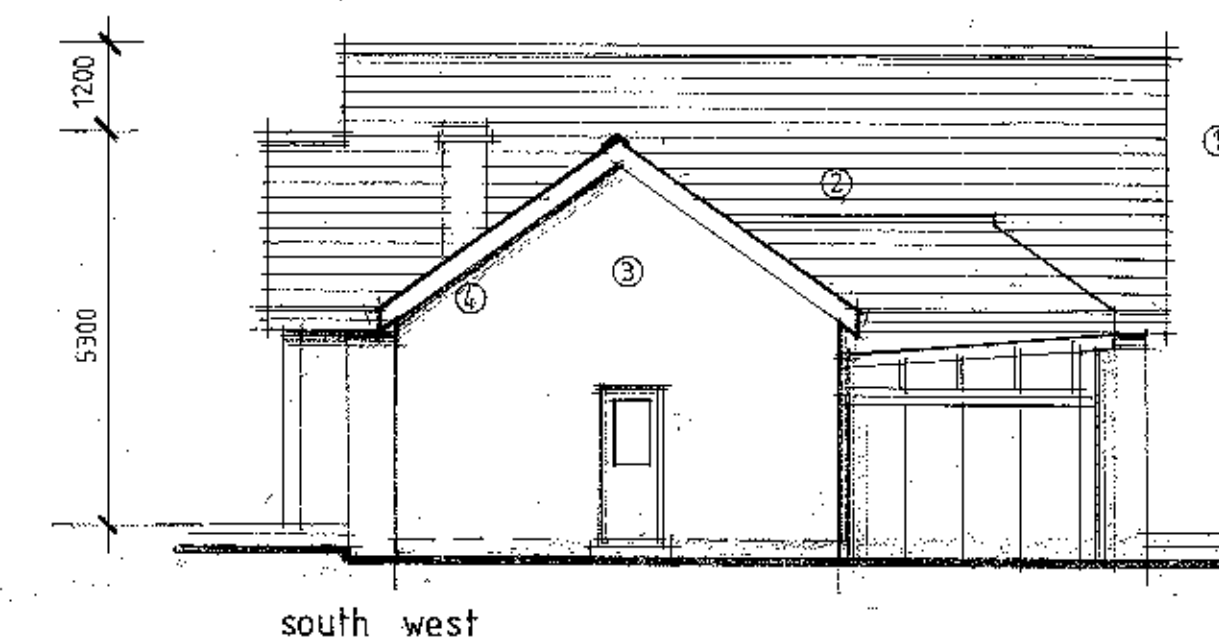

south west

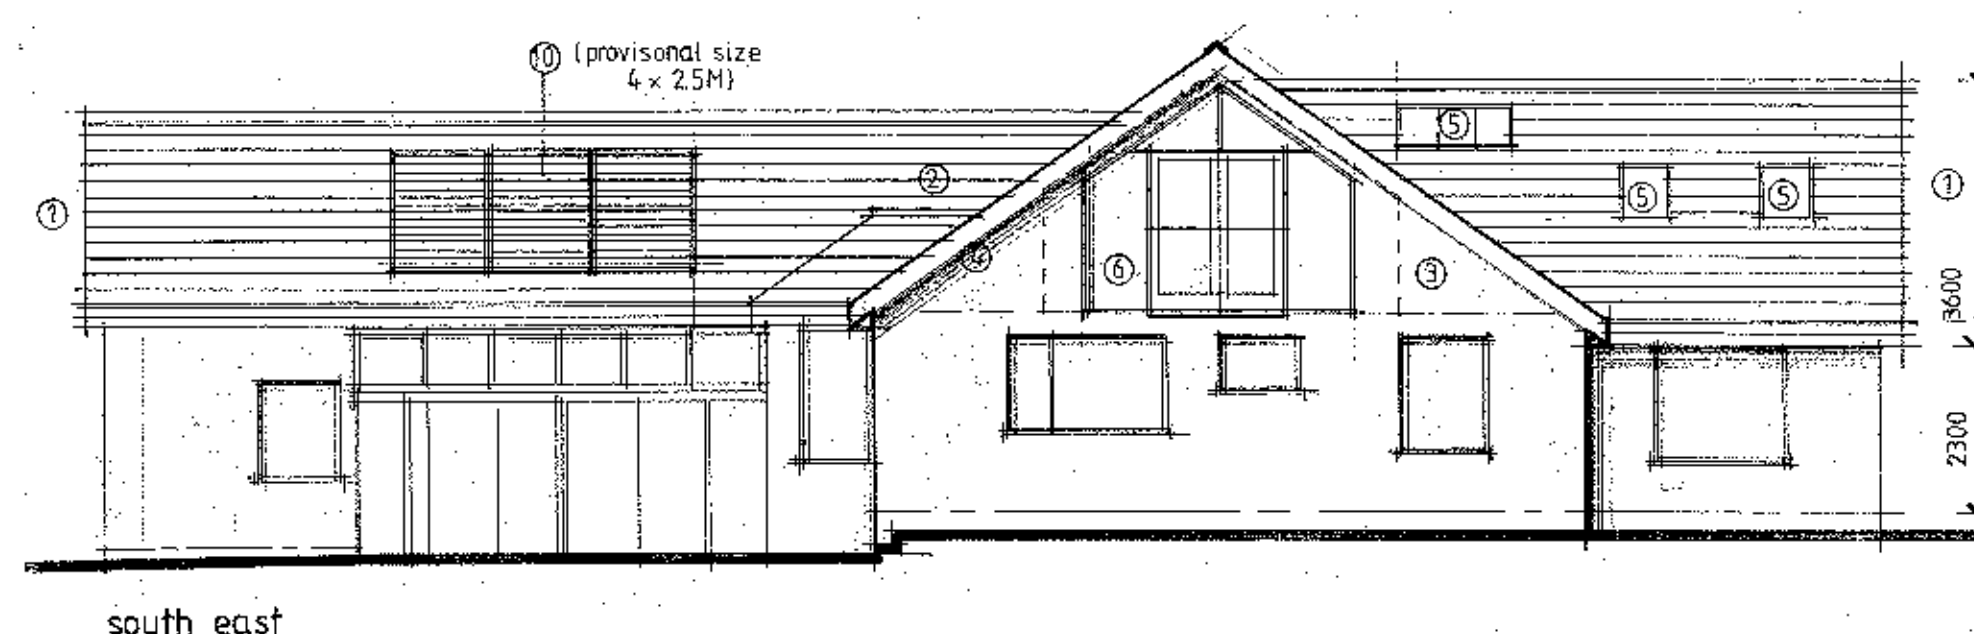

south east

MATERIALS

- 1 Natural slate roofs.
- 2 Lead flat roof at intersections.
- 3 Painted render walls.
- 4 Painted timber fascia barge and soffit boards.
- 5 Flush fitting rooflights.
- 6 Powder coated aluminium framed glazed doors and panels to gable with frameless toughened glass balustrade.
- 7 New windows generally to be powder coated aluminium or painted timber or UPVC framed.
- 8 Stack built up to new level in stonework to match existing or with painted render finish.
- 9 Painted or powder coated aluminium rain water goods.
- 10 Solar panels with black perimeter framing

320130376P

Client
Dr Hutchinson

Job Title
Cibola
Pendleton
Clitheroe
BB7 1PT

Drawing Title
Proposed
Plans and Elevations

Scale
1:100 6 A1
Date
APR 2013
Drawn
DL

spa
SUNDERLAND PEACOCK & ASSOCIATES LTD.
HAZEL MERE, PIMLICO ROAD, CLITHEROE,
LANCASHIRE, BB7 2AG
T 01209 423178 F 01209 427328
E info@sunderlandpeacock.com
www.sunderlandpeacock.com

4358 - 05