



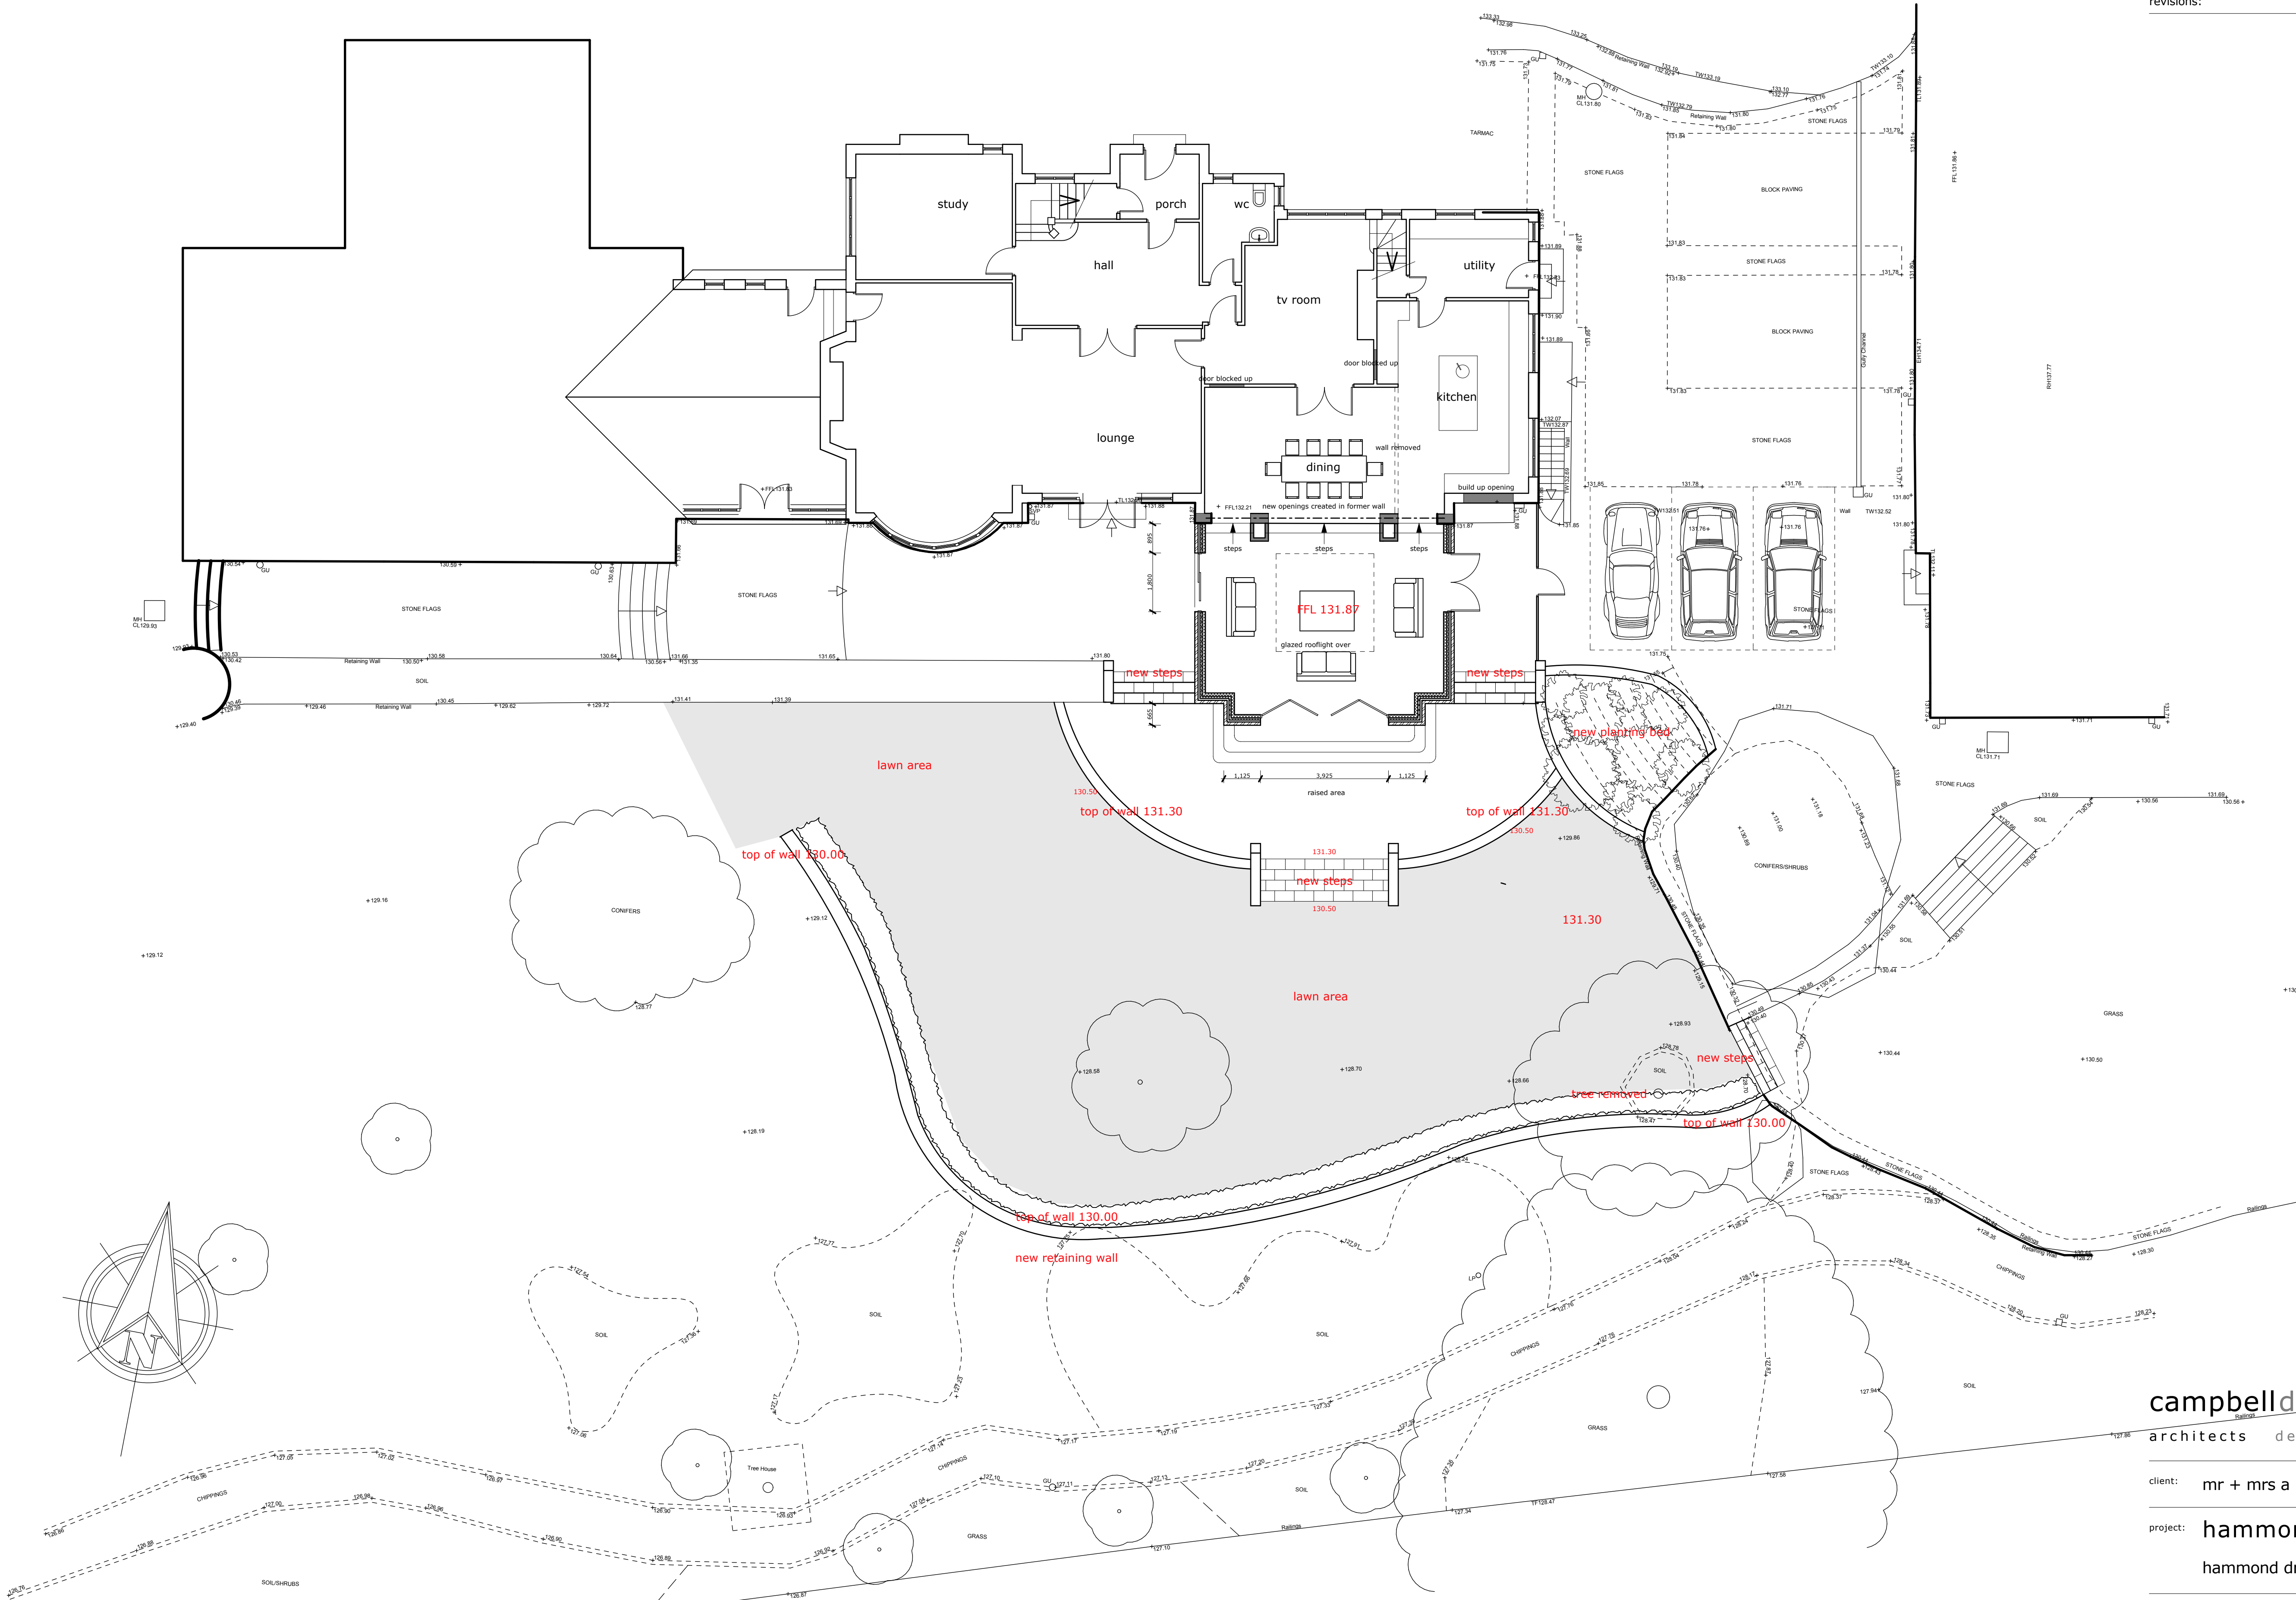

proposed site layout 1:100

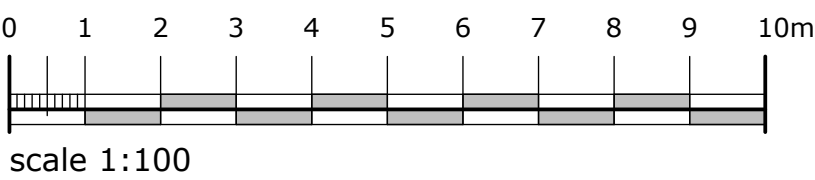

campbell driver partnership
architects designers surveyors

client: mr + mrs a holt

project: hammond field
hammond drive read

sheet: site plan

dwg no: 06.113	05	E
----------------	----	---

scale: 1:100 @ A1
date: capricorn park
blackwater road
blackburn bb1 5gr
t: 01254 297700
drawn: f: 01254 297701
email: design@cdparchitects.co.uk