




South West Elevation

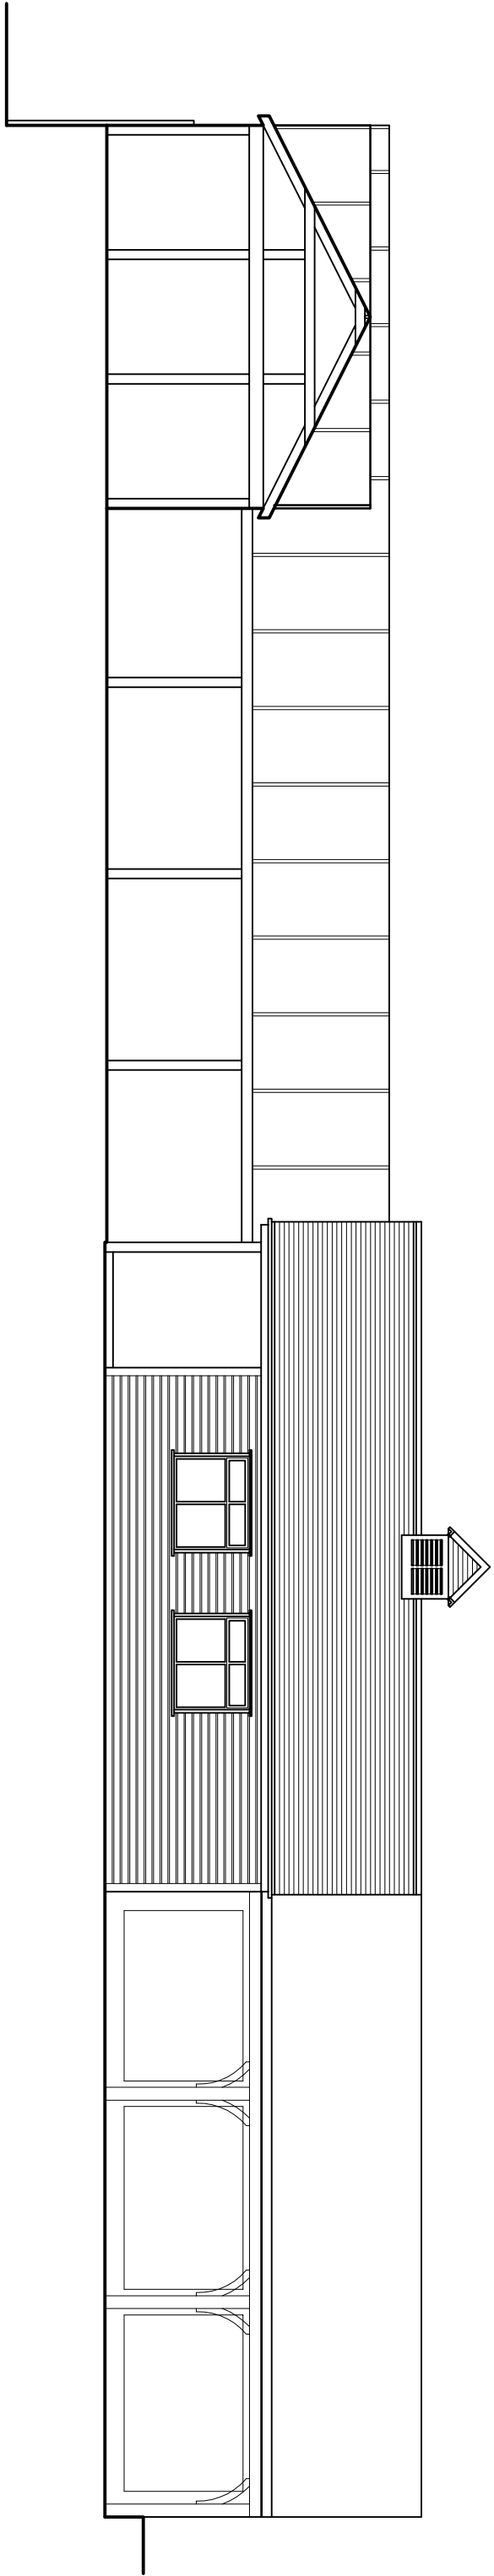


South East Elevation

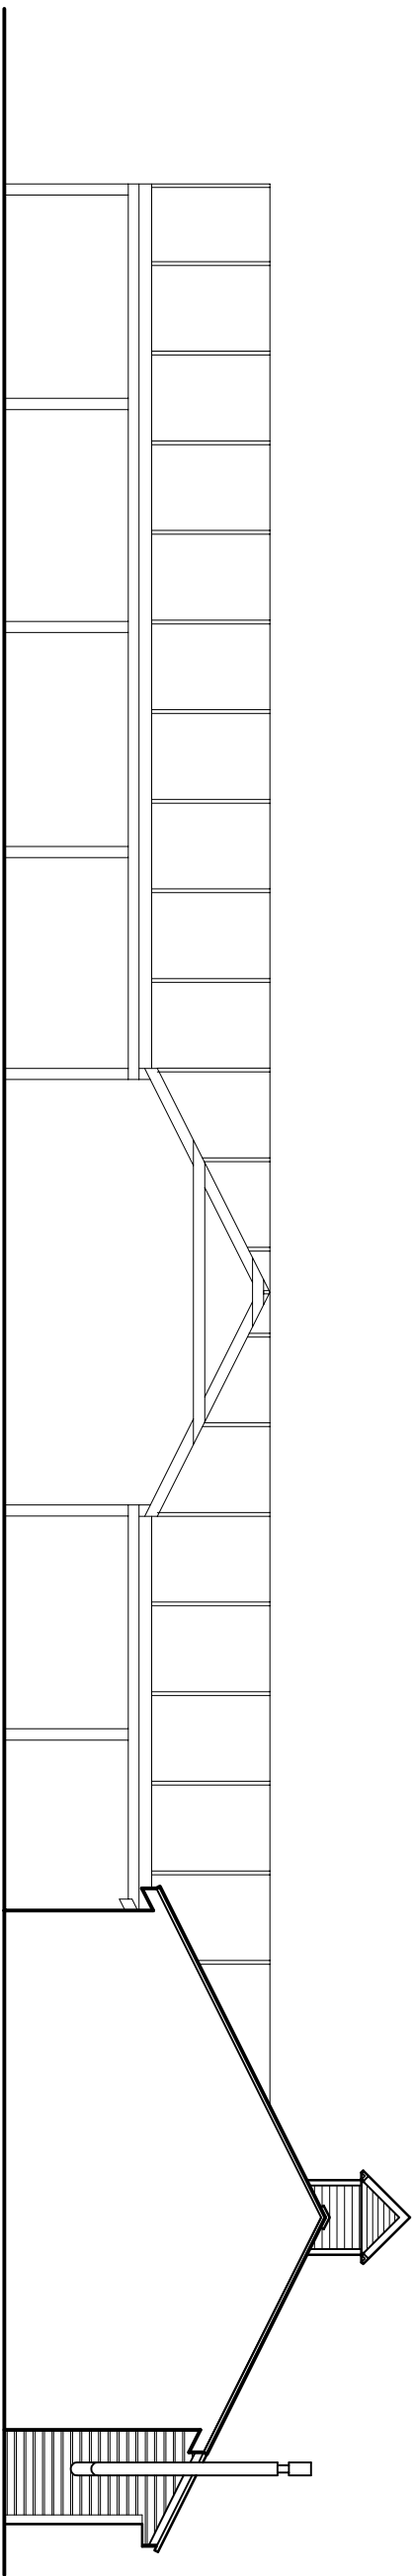


North East Elevation

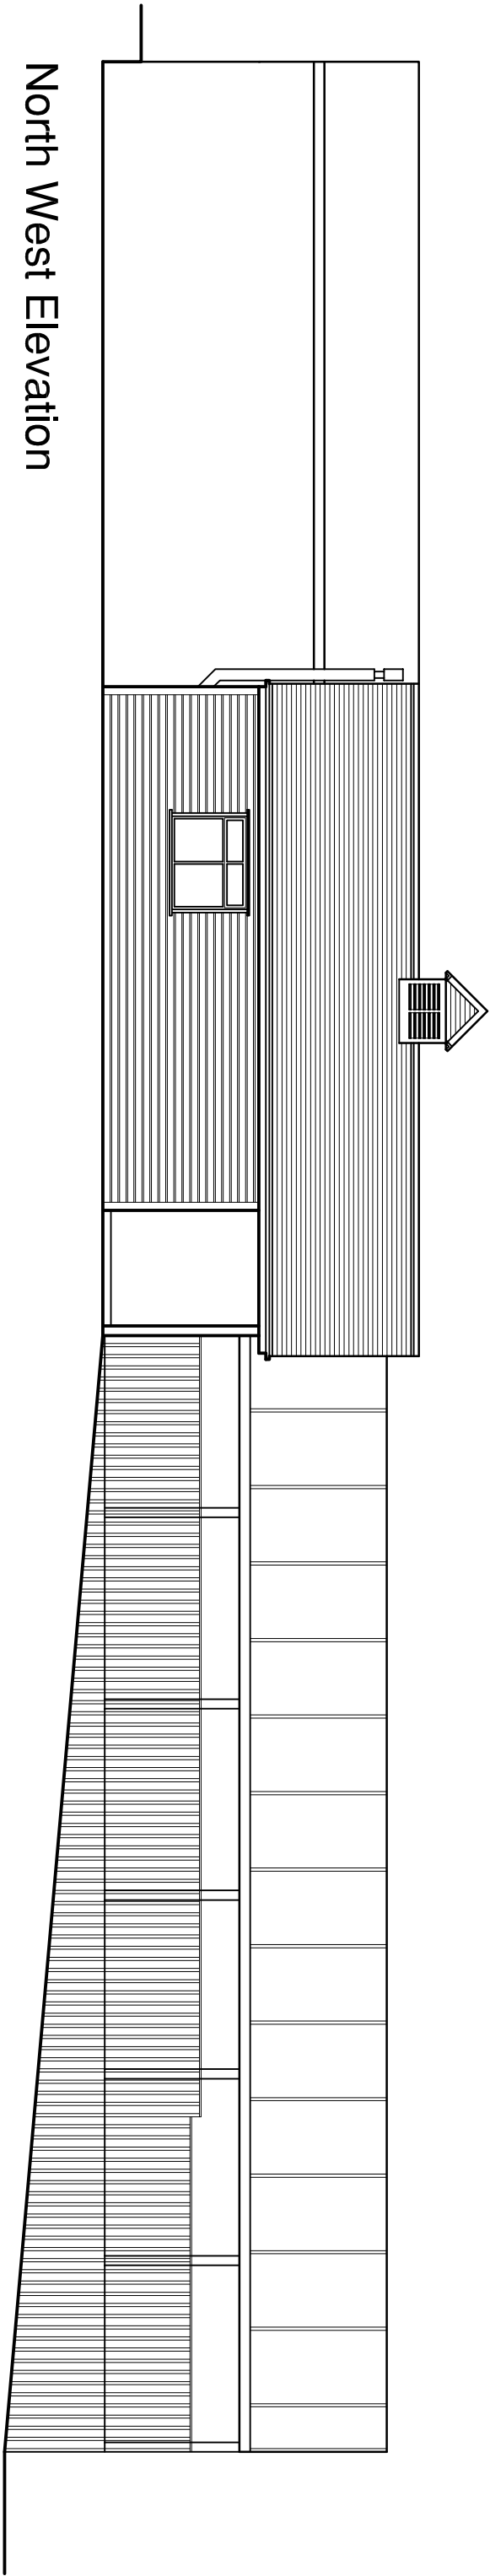


North West Elevation

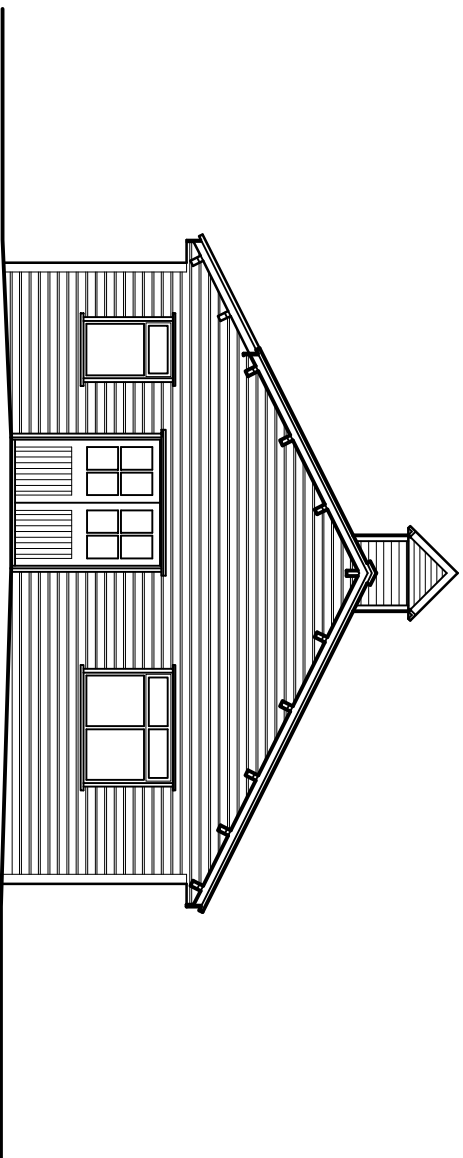


Section A - A

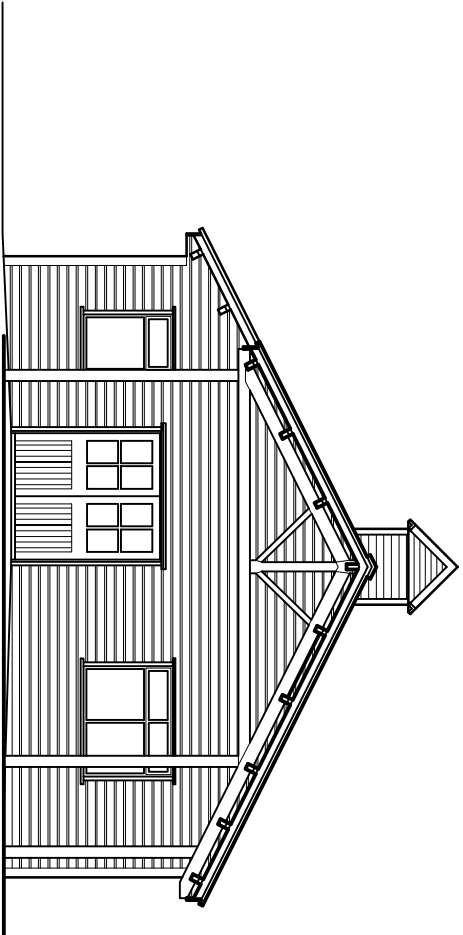


Section B - B

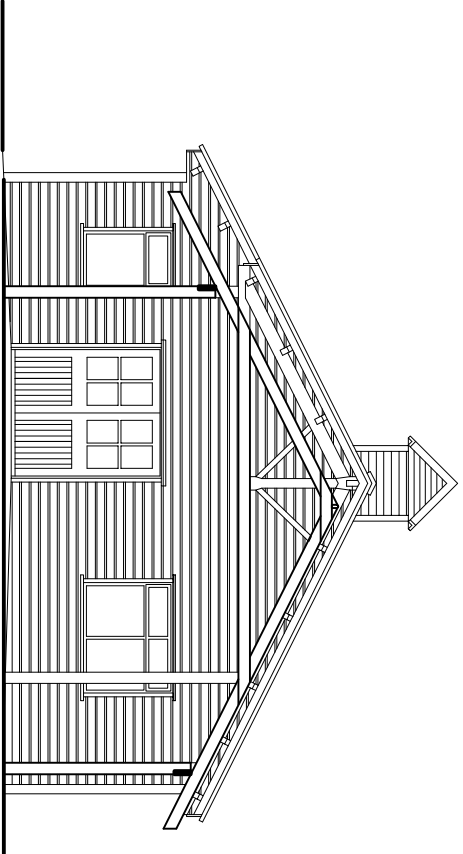

Section C - C

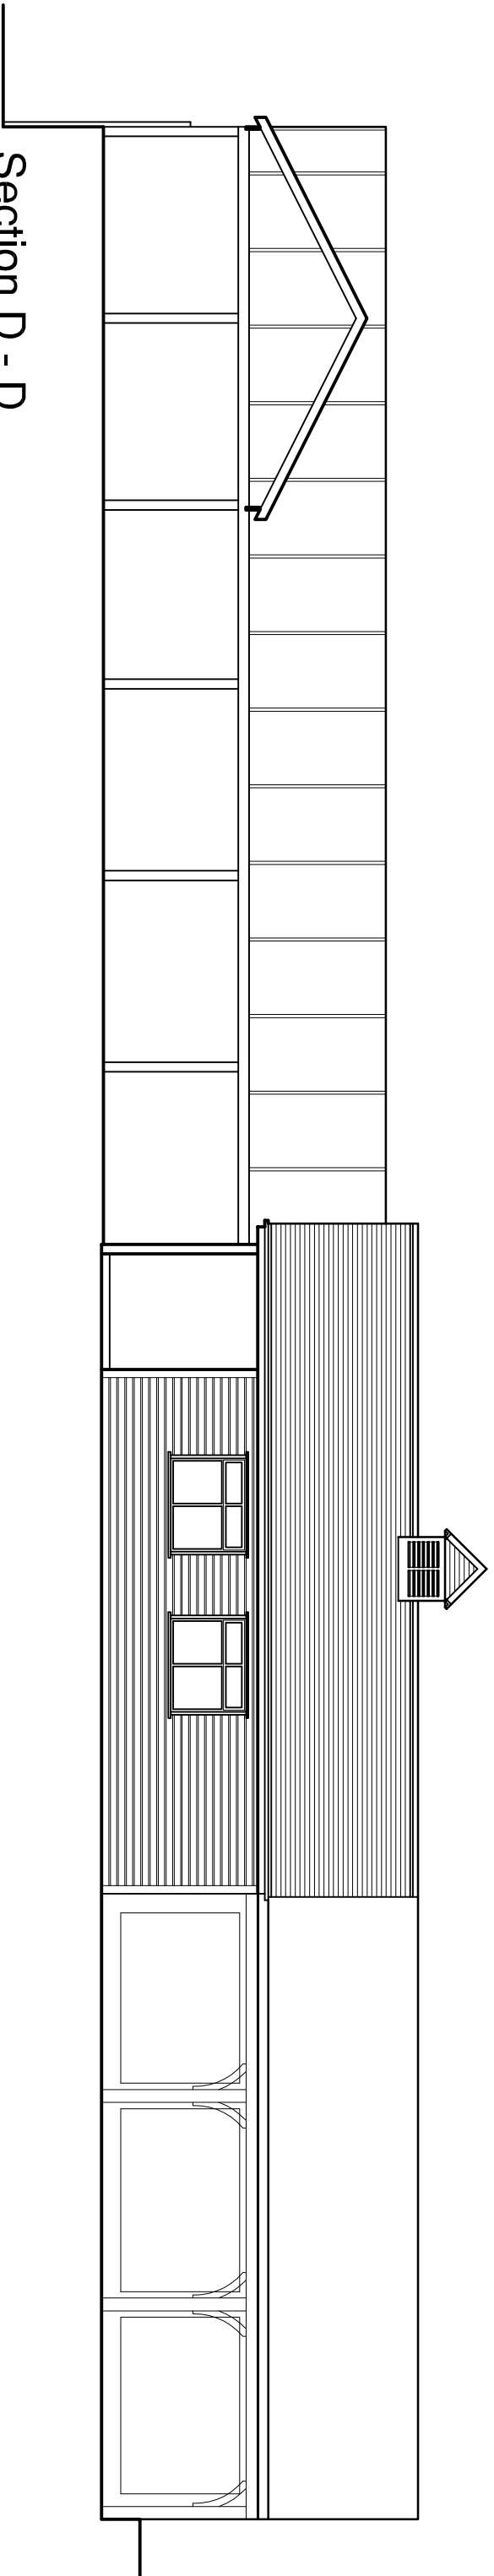

Section D - D

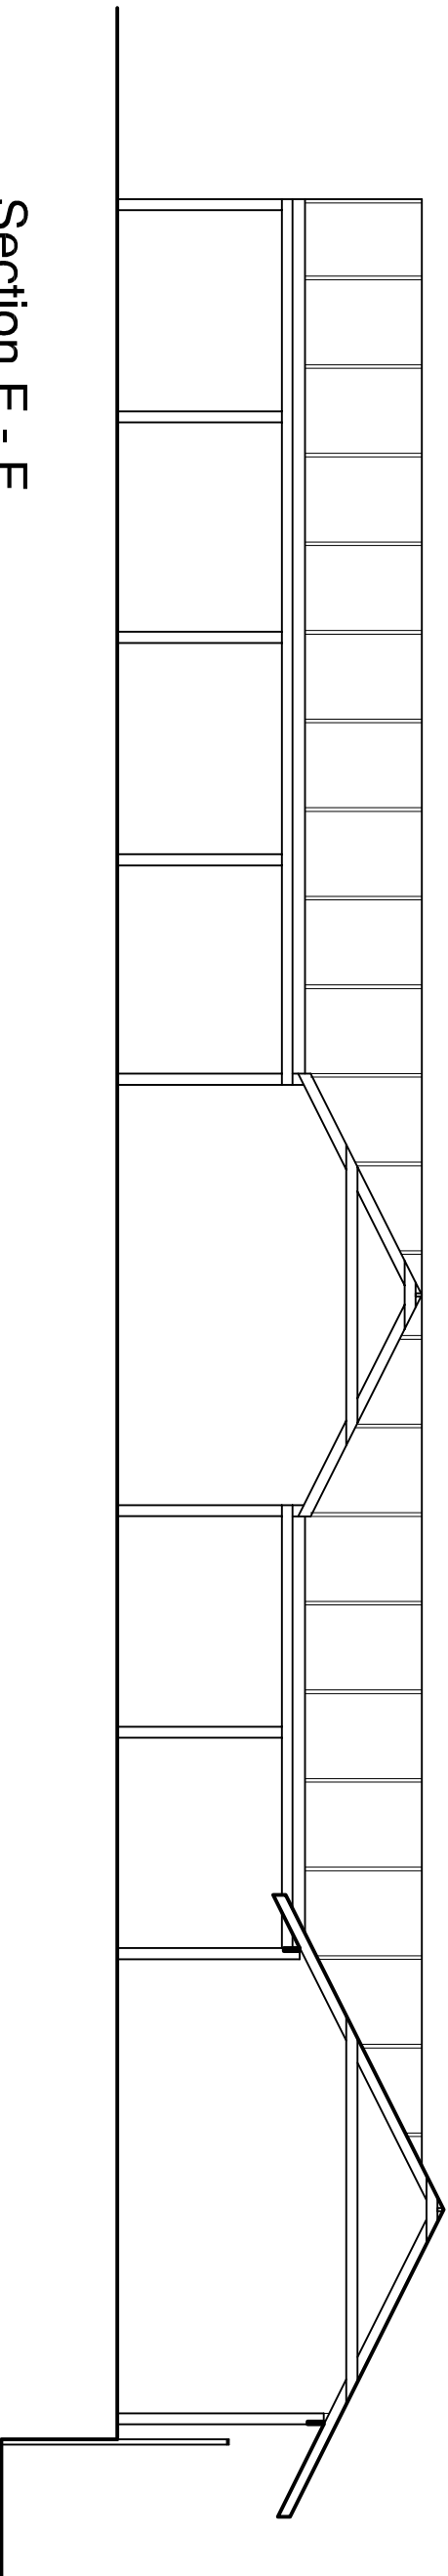

Section E - E

Stephen Craven
Building Design

Chartered Architectural Technologist and
Building Design Consultant

Tipperthwaite Barn Paley Green Lane
Giggleswick Settle BD24 0DZ
Tel 01729 824754 Mobile 07763 766702
E-Mail stephen.craven@tiscali.co.uk

job: Proposed Alterations to Garden Centre
Cairns Farm
Wigglesworth
BD23 4SN
client: Be A Garden Maker

drawing:
Survey
Elevations & Sections

scale: 1:100 @ A1	date: 12/15	drawn: smc
job no: 38/2015	drawing no: 02	rev: -