


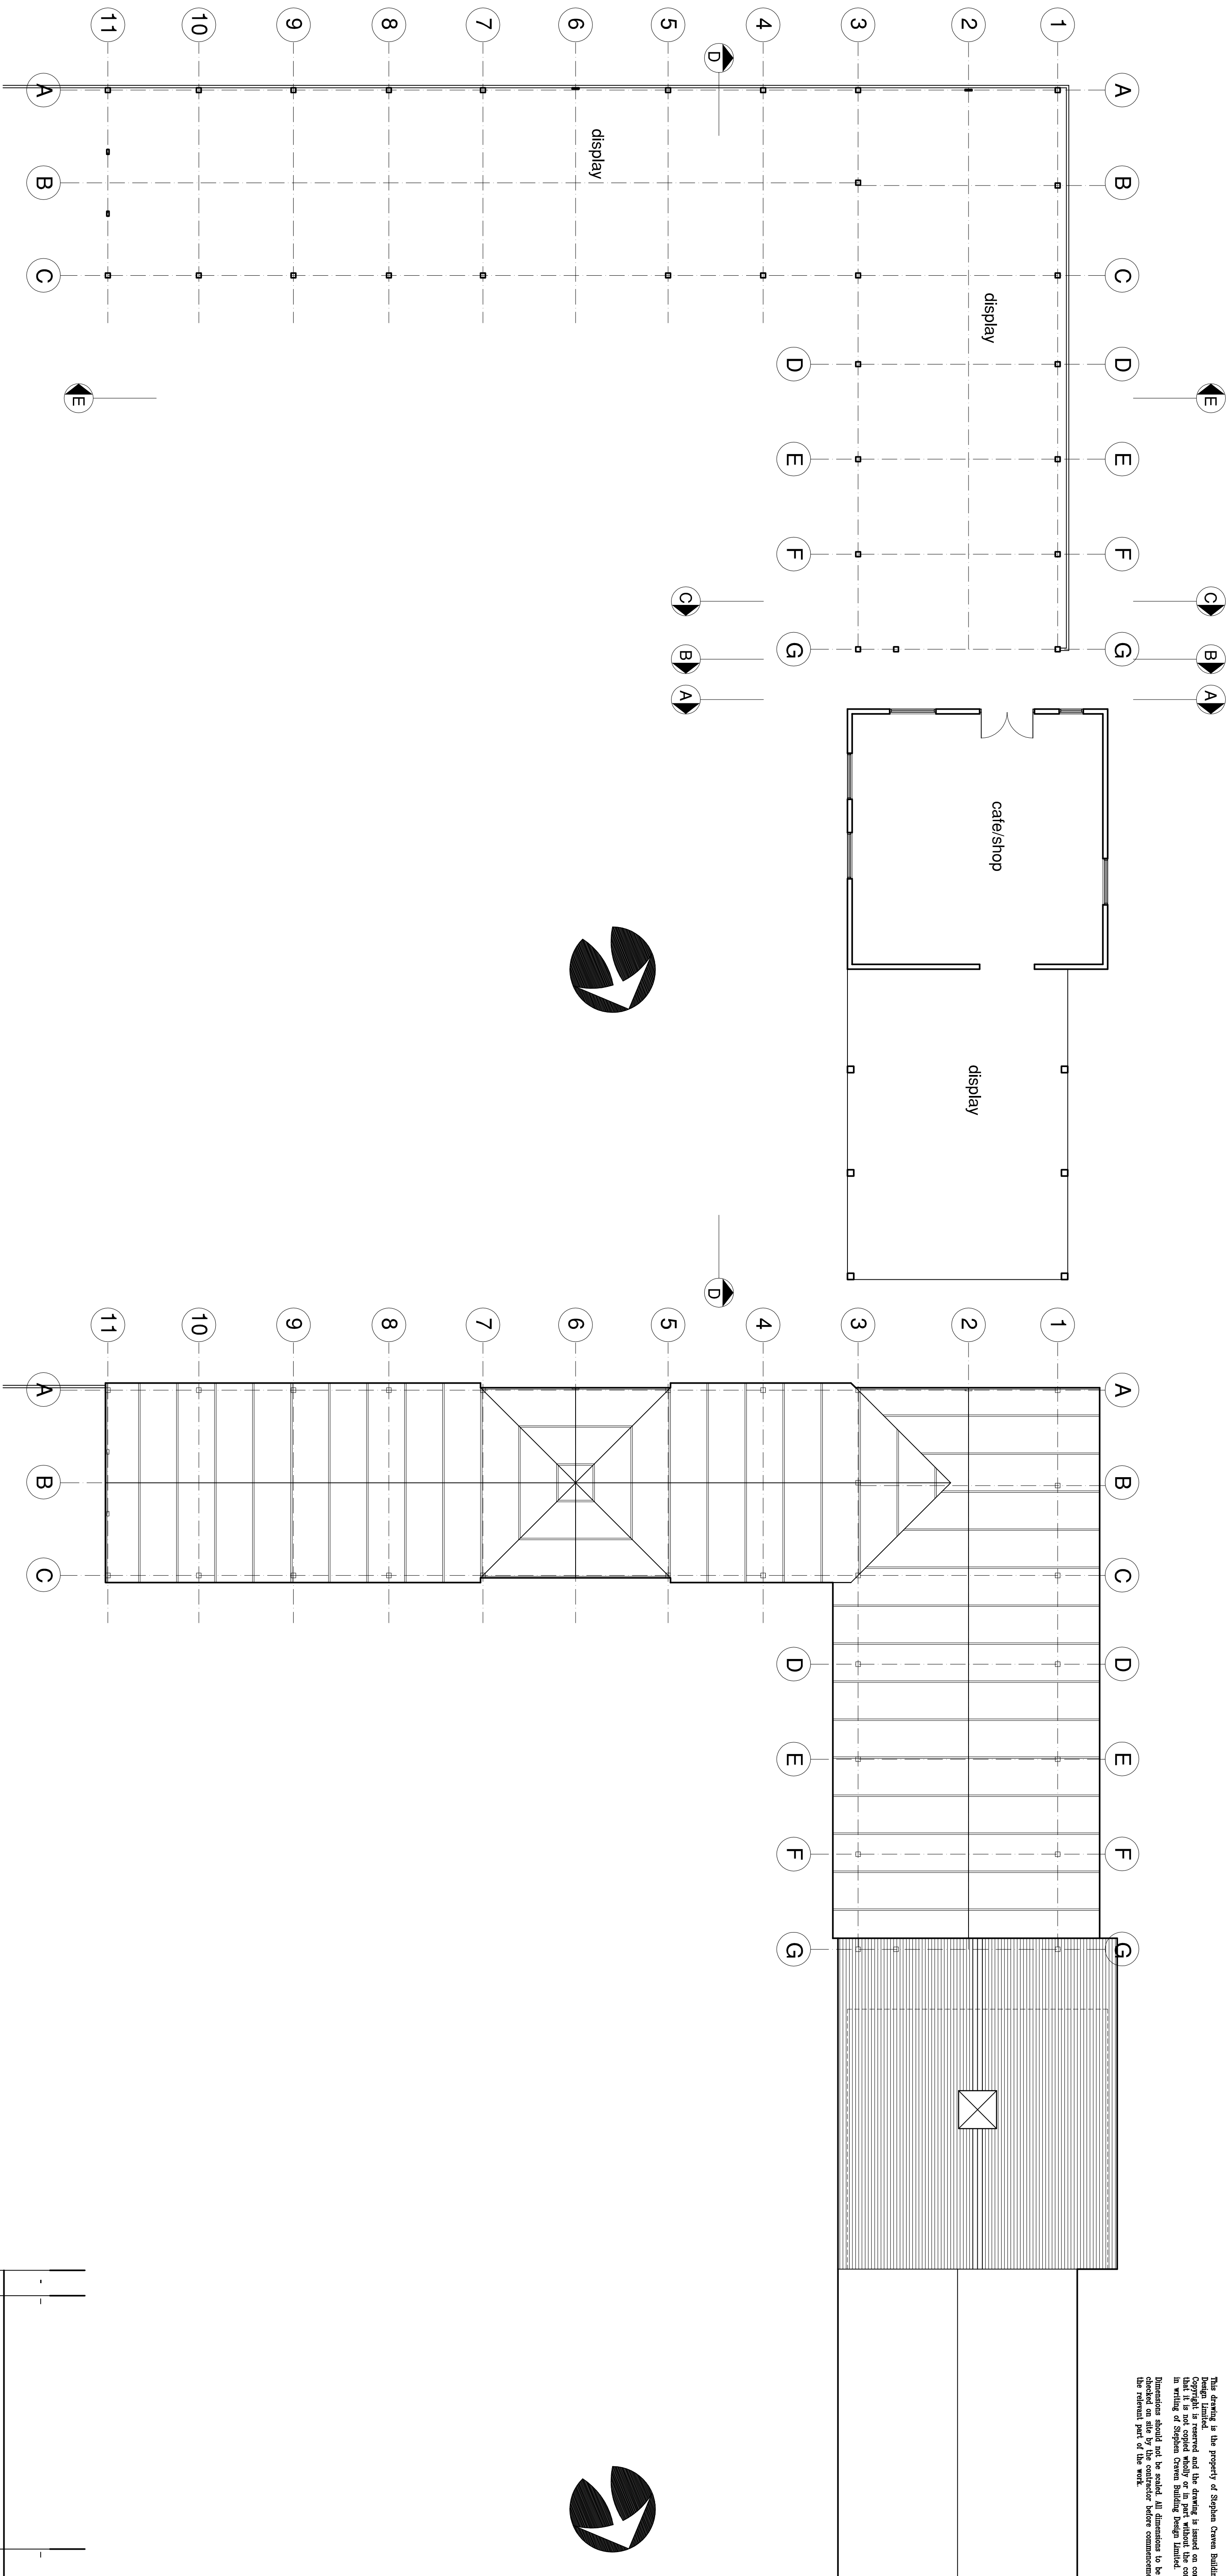

Ground Floor Plan

Roof Plan

Stephen Craven Building Design

Chartered Architectural Technologist and
Building Design Consultant

Tipperthwaite Barn Paley Green Lane
Giggleswick, Settle BD24 0DZ
Tel 01729 824754 Mobile 07763 766702
E-Mail stephen.craven@liscall.co.uk

job:

Proposed Alterations to Garden Centre
Coars Farm
Wigglesworth
BD23 4SN
client:
Be A Garden Maker

drawing:

Survey
Floor & Roof Plans

scale:	date:	drawn:
1:100 @ A1	12/15	smc
job no:	drawing no:	rev:
38/2015	01	-