


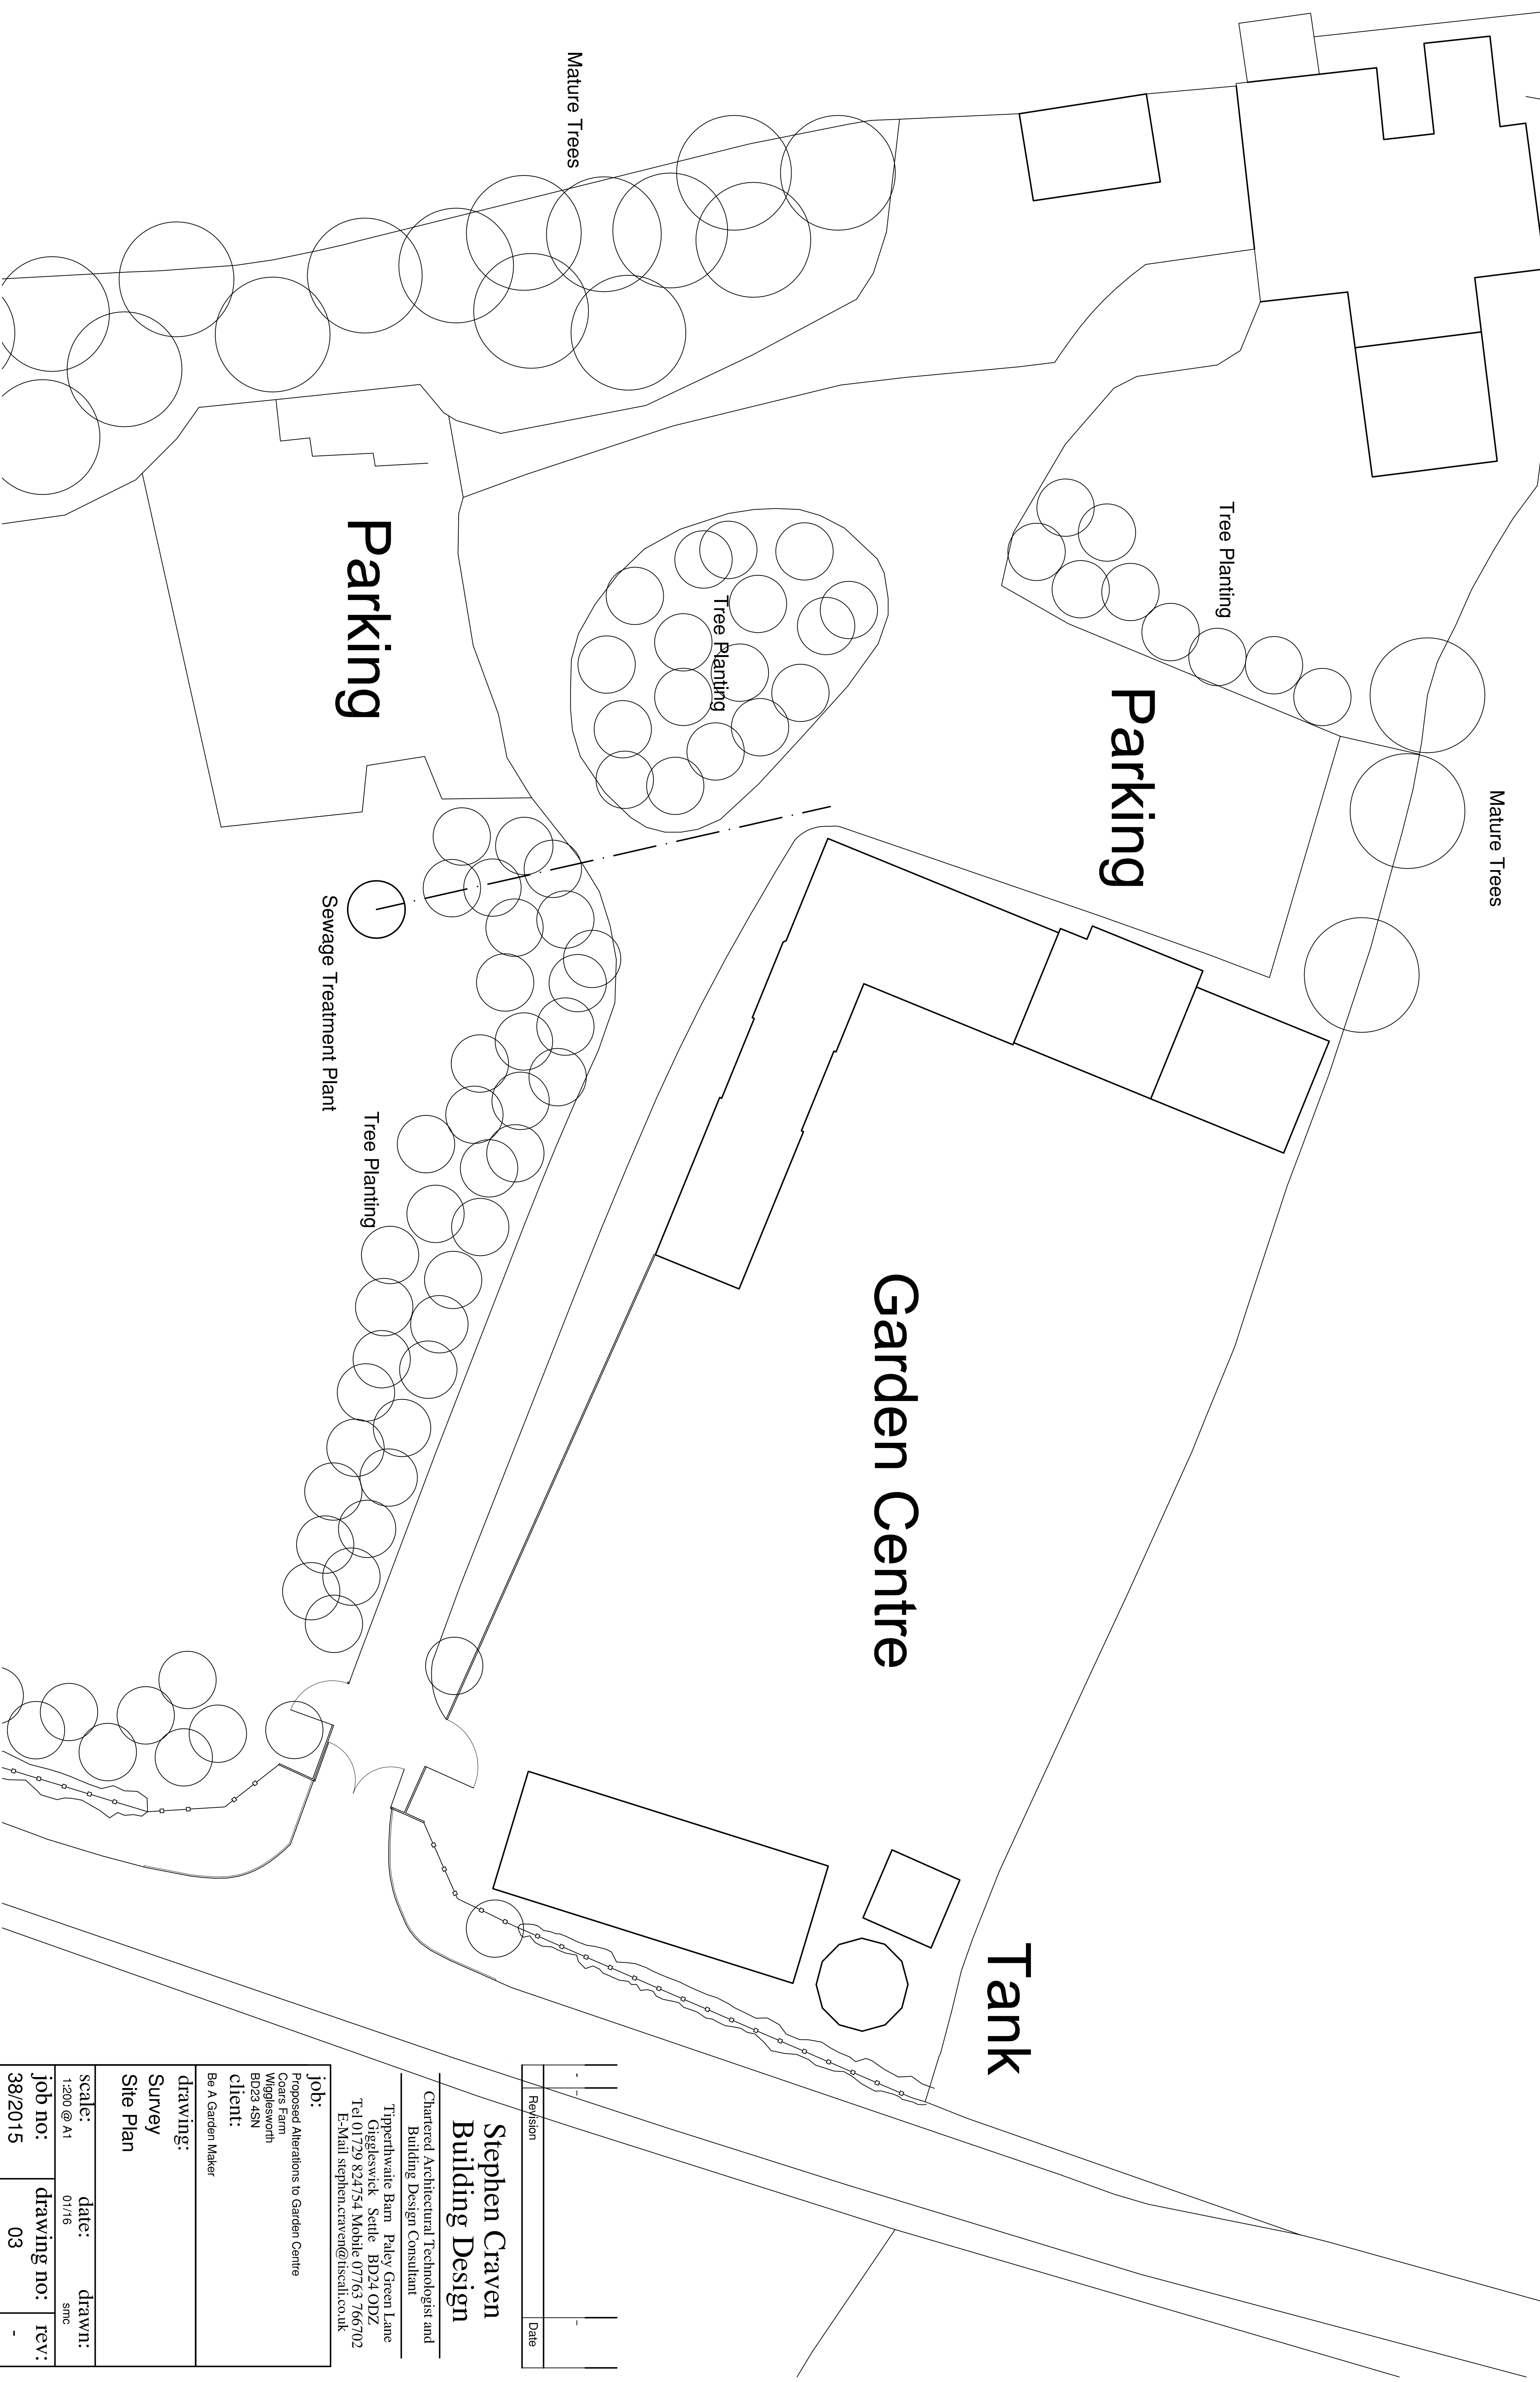

Revision	Date

Stephen Craven Building Design

Chartered Architectural Technologist and
Building Design Consultant

Tipperthwaite Barn Paley Green Lane
Giggleswick Settle BD24 0DZ
Tel 01729 824754 Mobile 07763 766702
E-Mail stephen.craven@tiscali.co.uk

job: Proposed Alterations to Garden Centre

Coars Farm
Wigglesworth
BD23 4SN

client:

Be A Garden Maker

drawing:

Survey
Site Plan

scale:	date:	drawn:
1:200 @ A1	01/16	smc
job no:	drawing no:	rev:
38/2015	03	-