


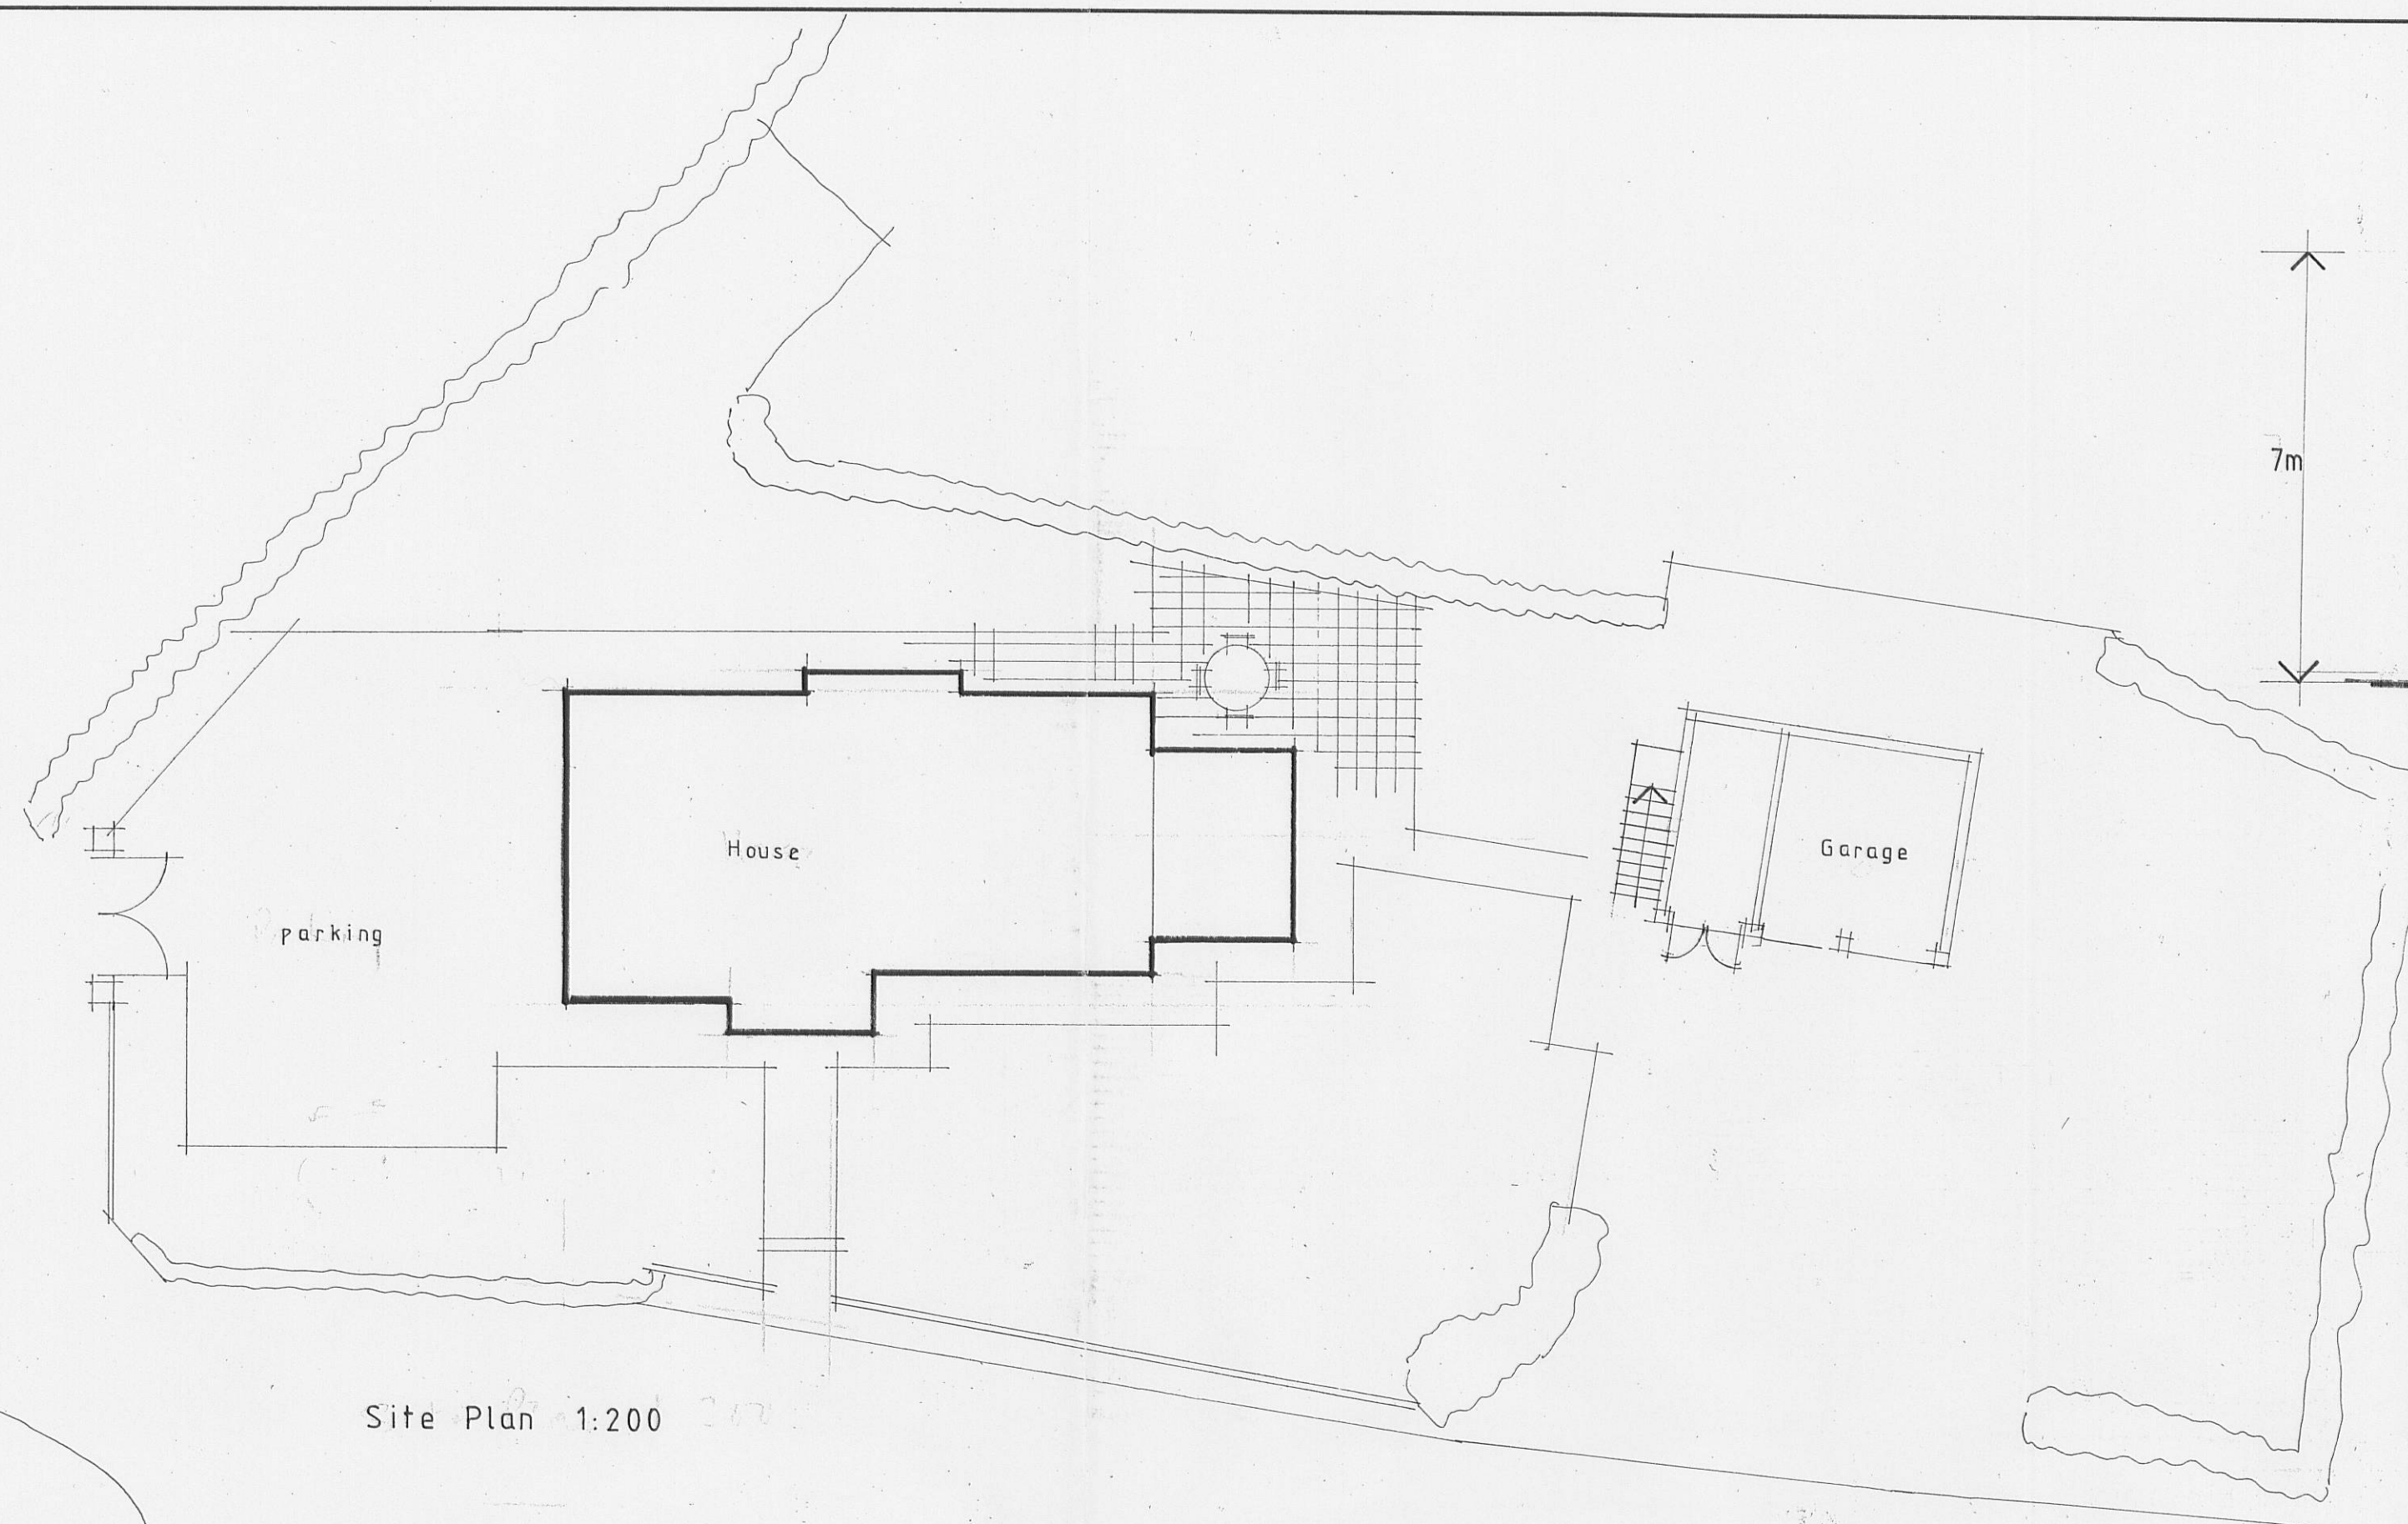


Front Elevation

23m



Rear Elevation


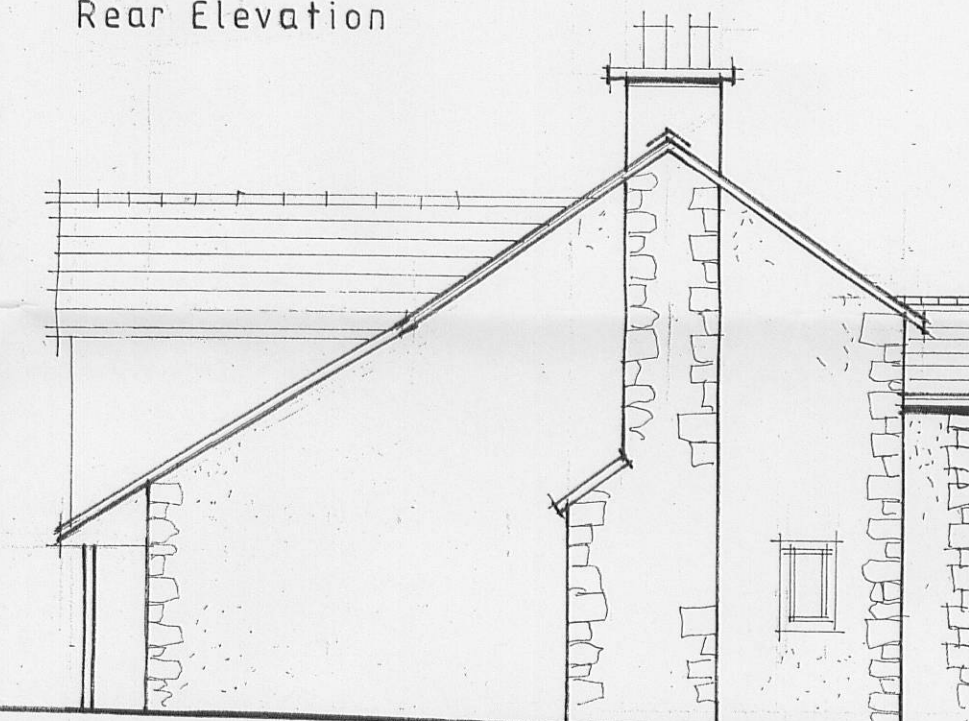


Side Elevation



Side Elevation

12m

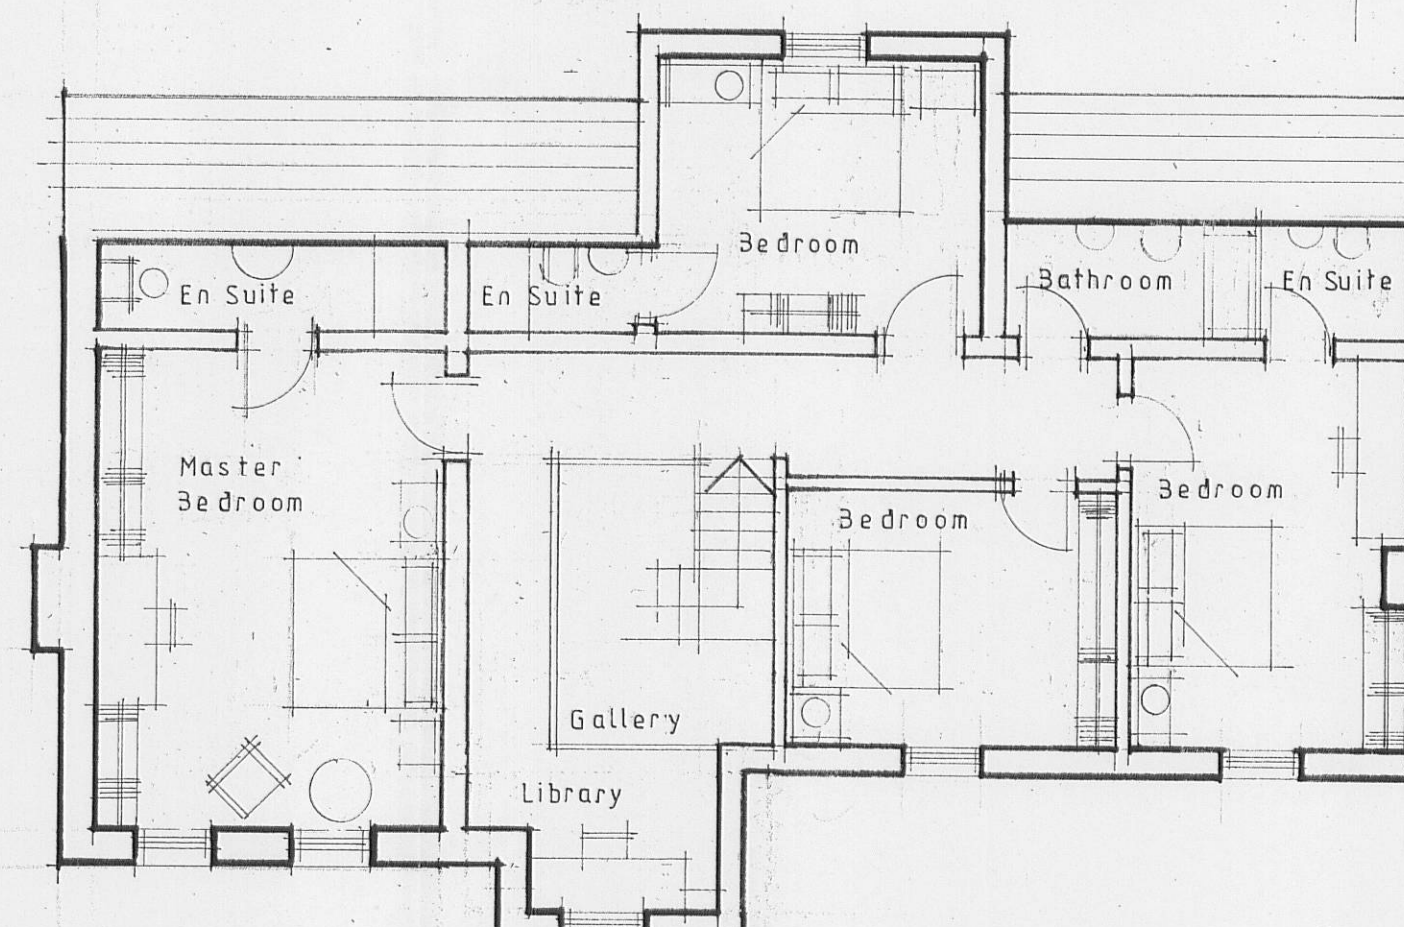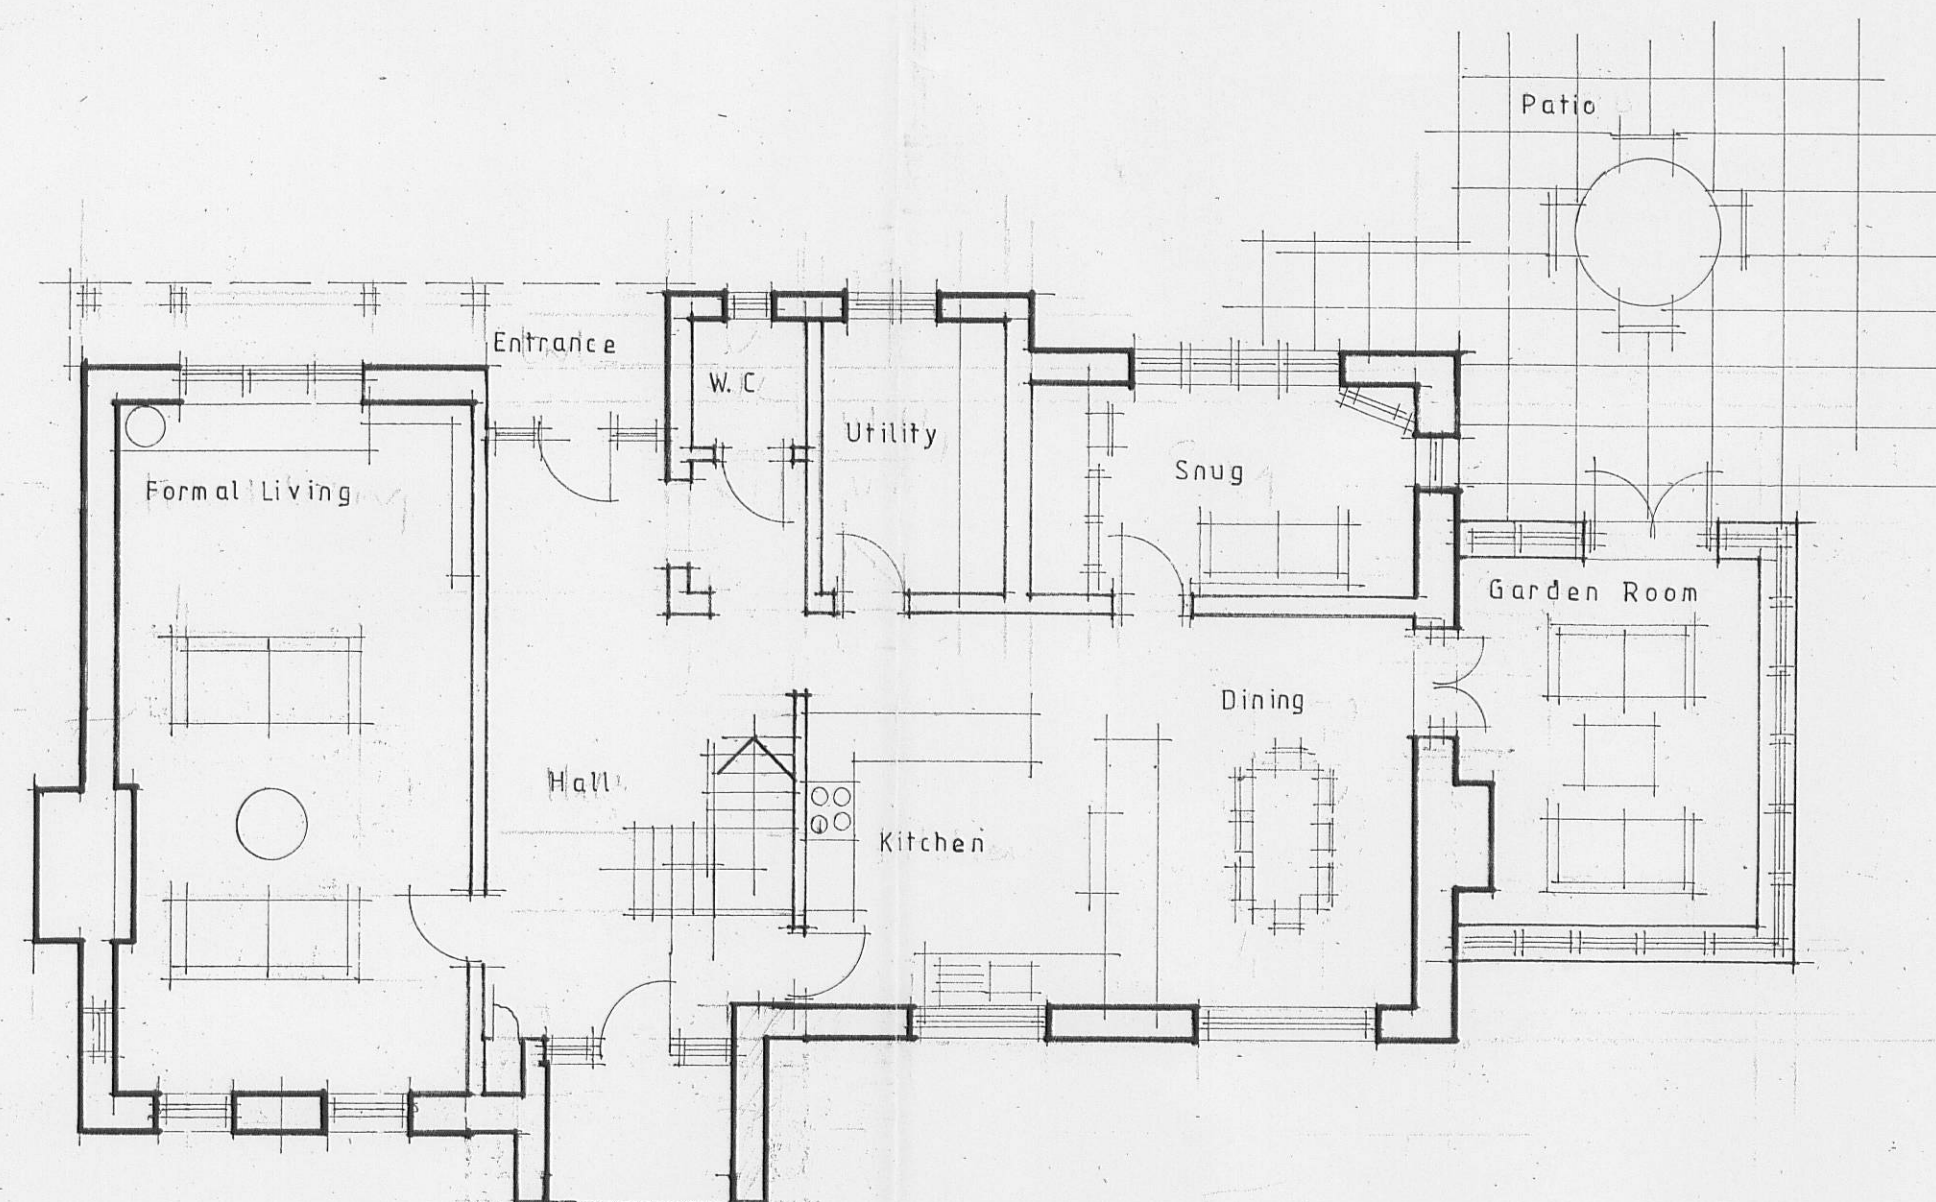

320070907P

AMENDED PLANS RECEIVED

DATE 19/11/07

B: Front Elevation Amended 15.11.07 JB
A: POTTING SHED REMOVED 11.07.

Client
Mr and Mrs. Keighley

Job Title
Proposed Replacement
Dwelling At
Nook Farm
Huntingdon Lane
Dutton

Drawing Title
Proposed Plans
Elevations And
Site Layout

Scale 1:100 Date Sept '07 Drawn WAK

Sunderland Peacock & Associates Ltd.
Chartered Architects
Stanley House, Lowergate,
Clitheroe, Lancashire BB7 1AD.
Tel: 01200 423178 Fax: 01200 427328
E-mail: enquiries@spanda.co.uk

3743 - 02 B