




West Elevation

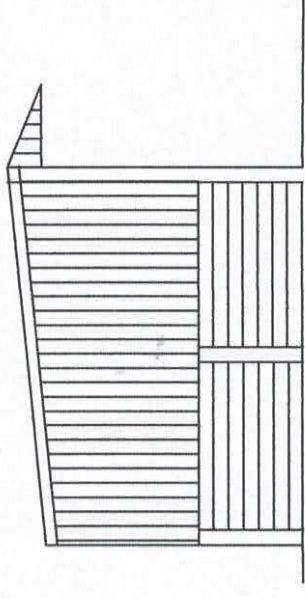


South Elevation

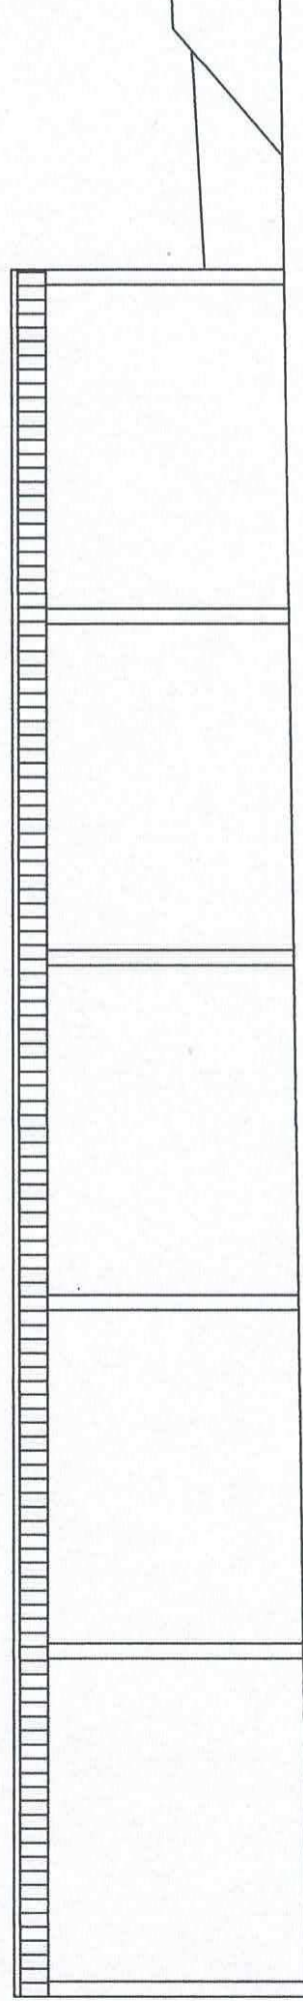

East Elevation

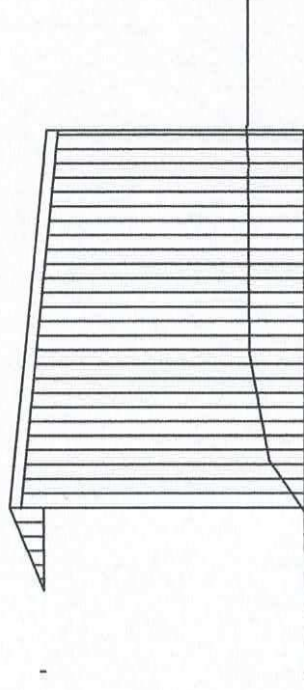

North Elevation

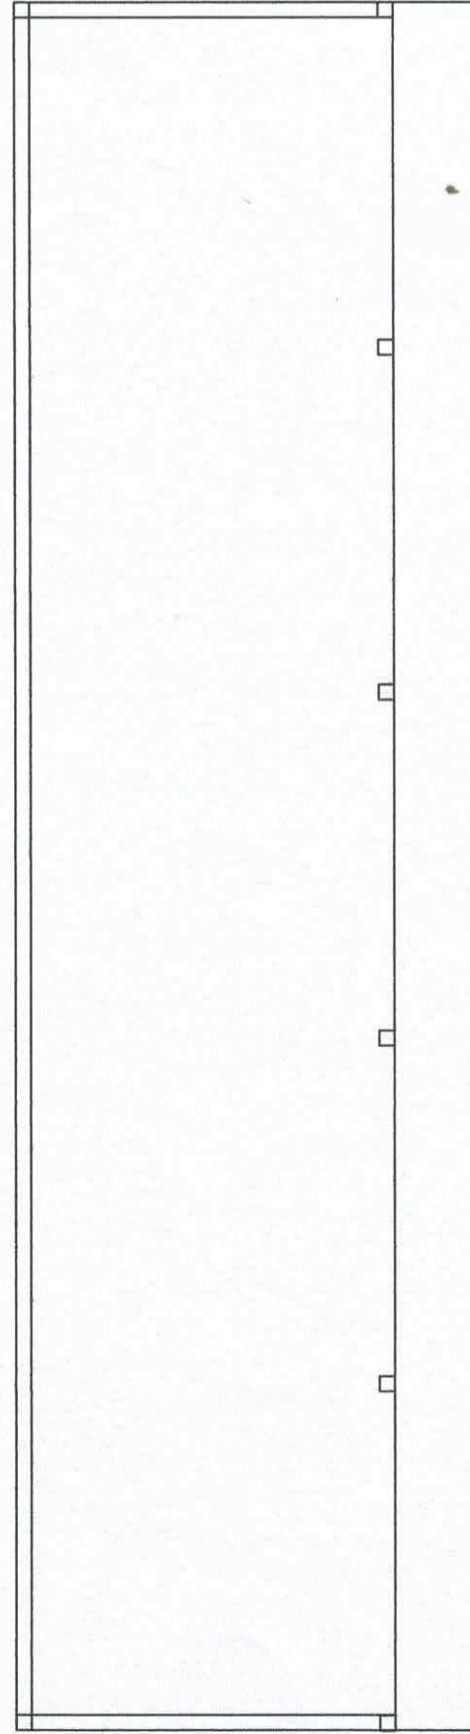

Plan

Existing Elevations
Scale 1:100@ A3