



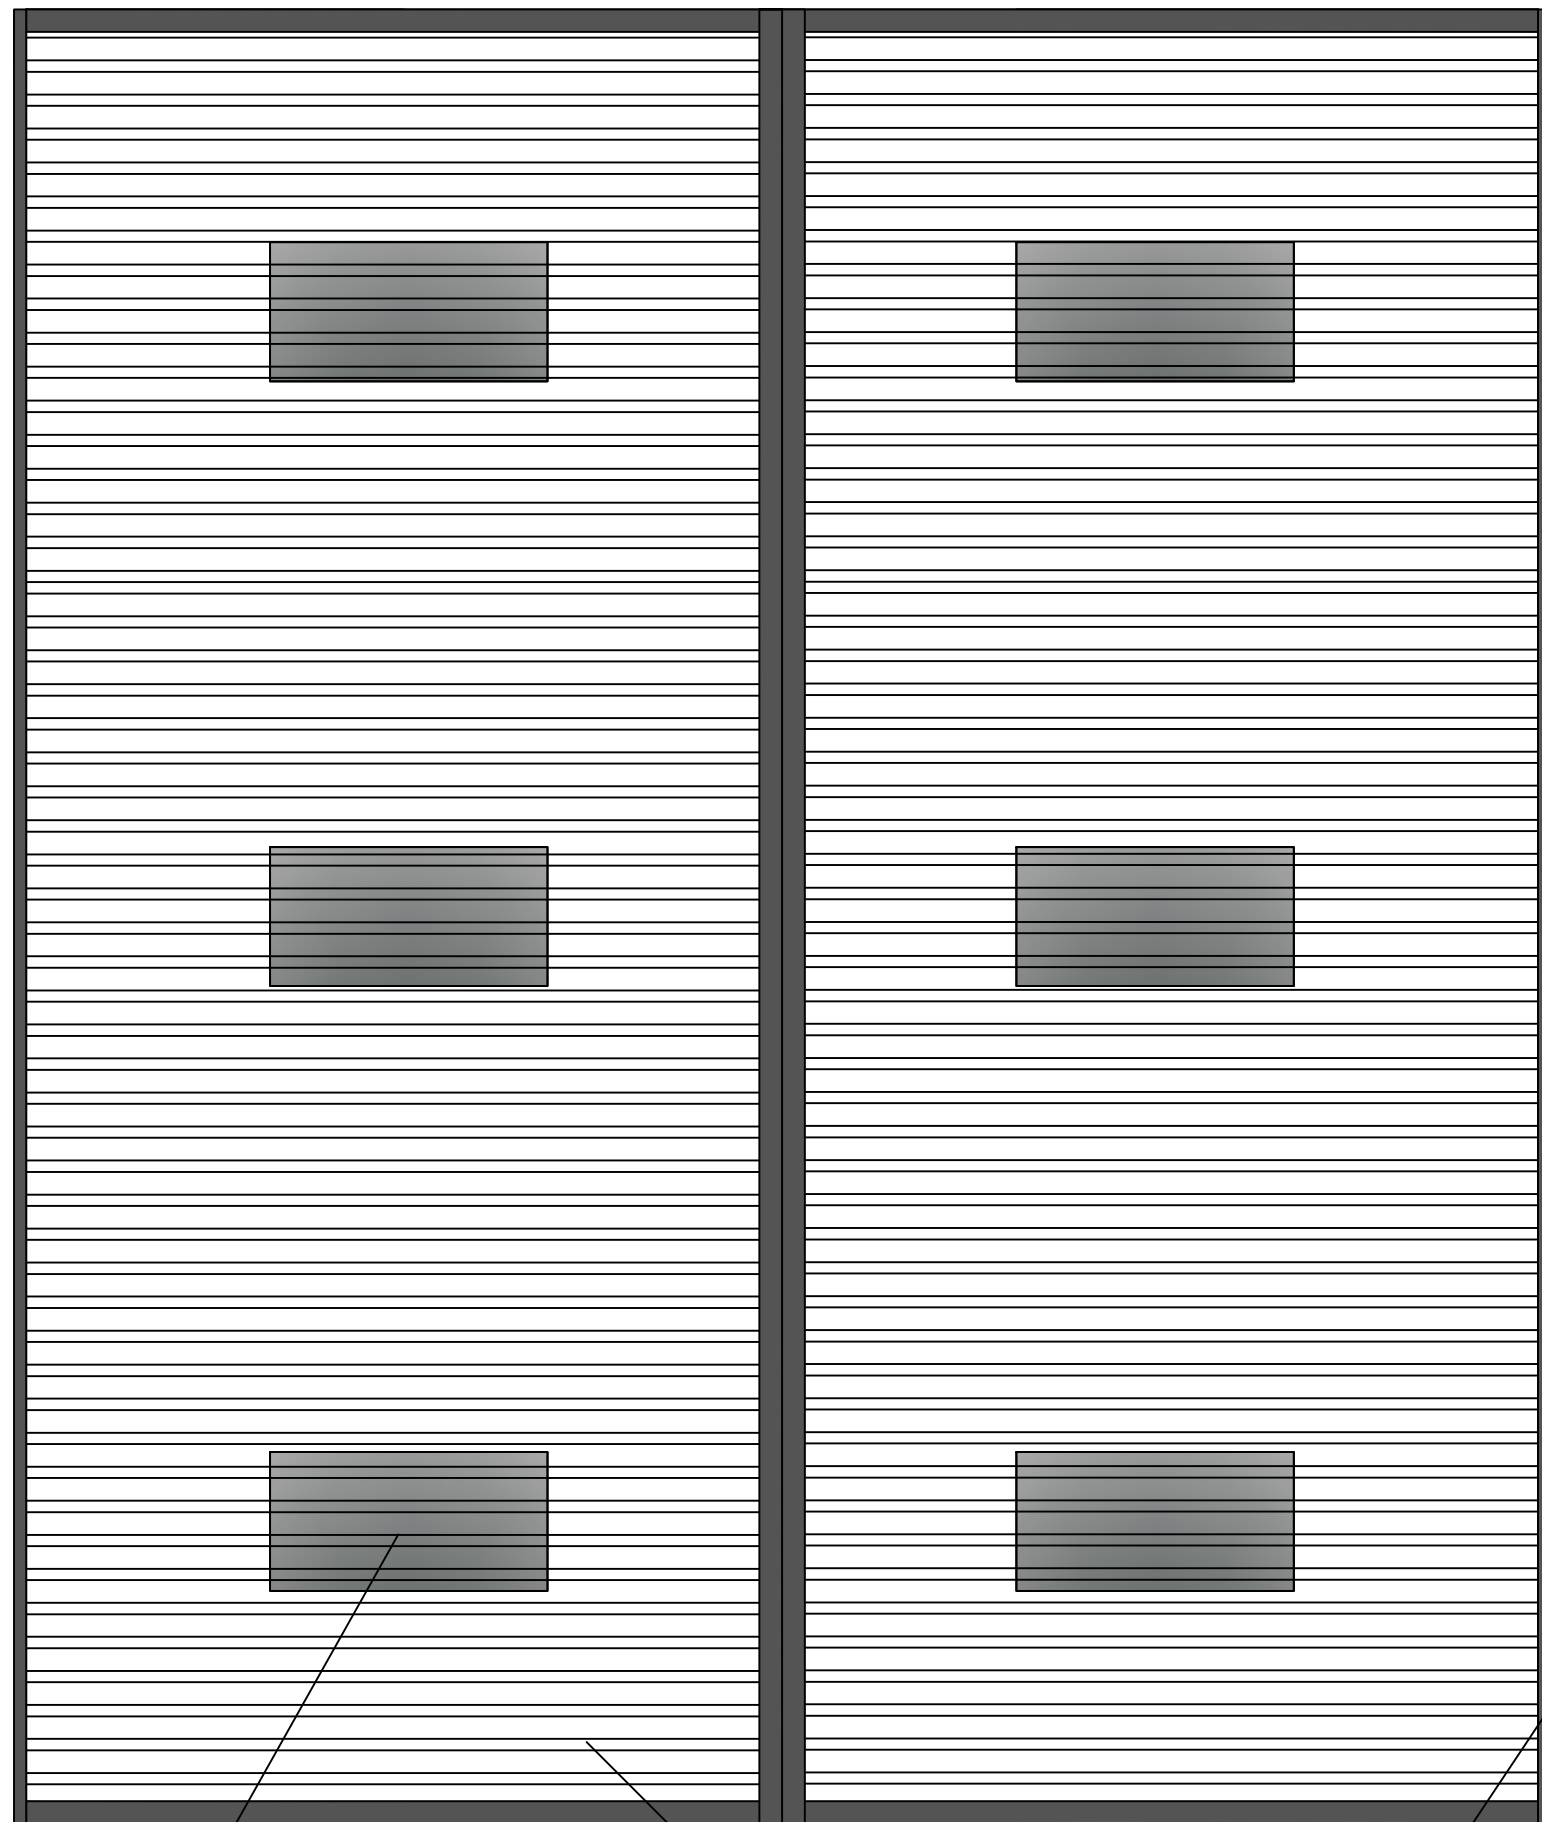

6 x roof lights Steel box profile roof in juniper green Guttering both sides of barn

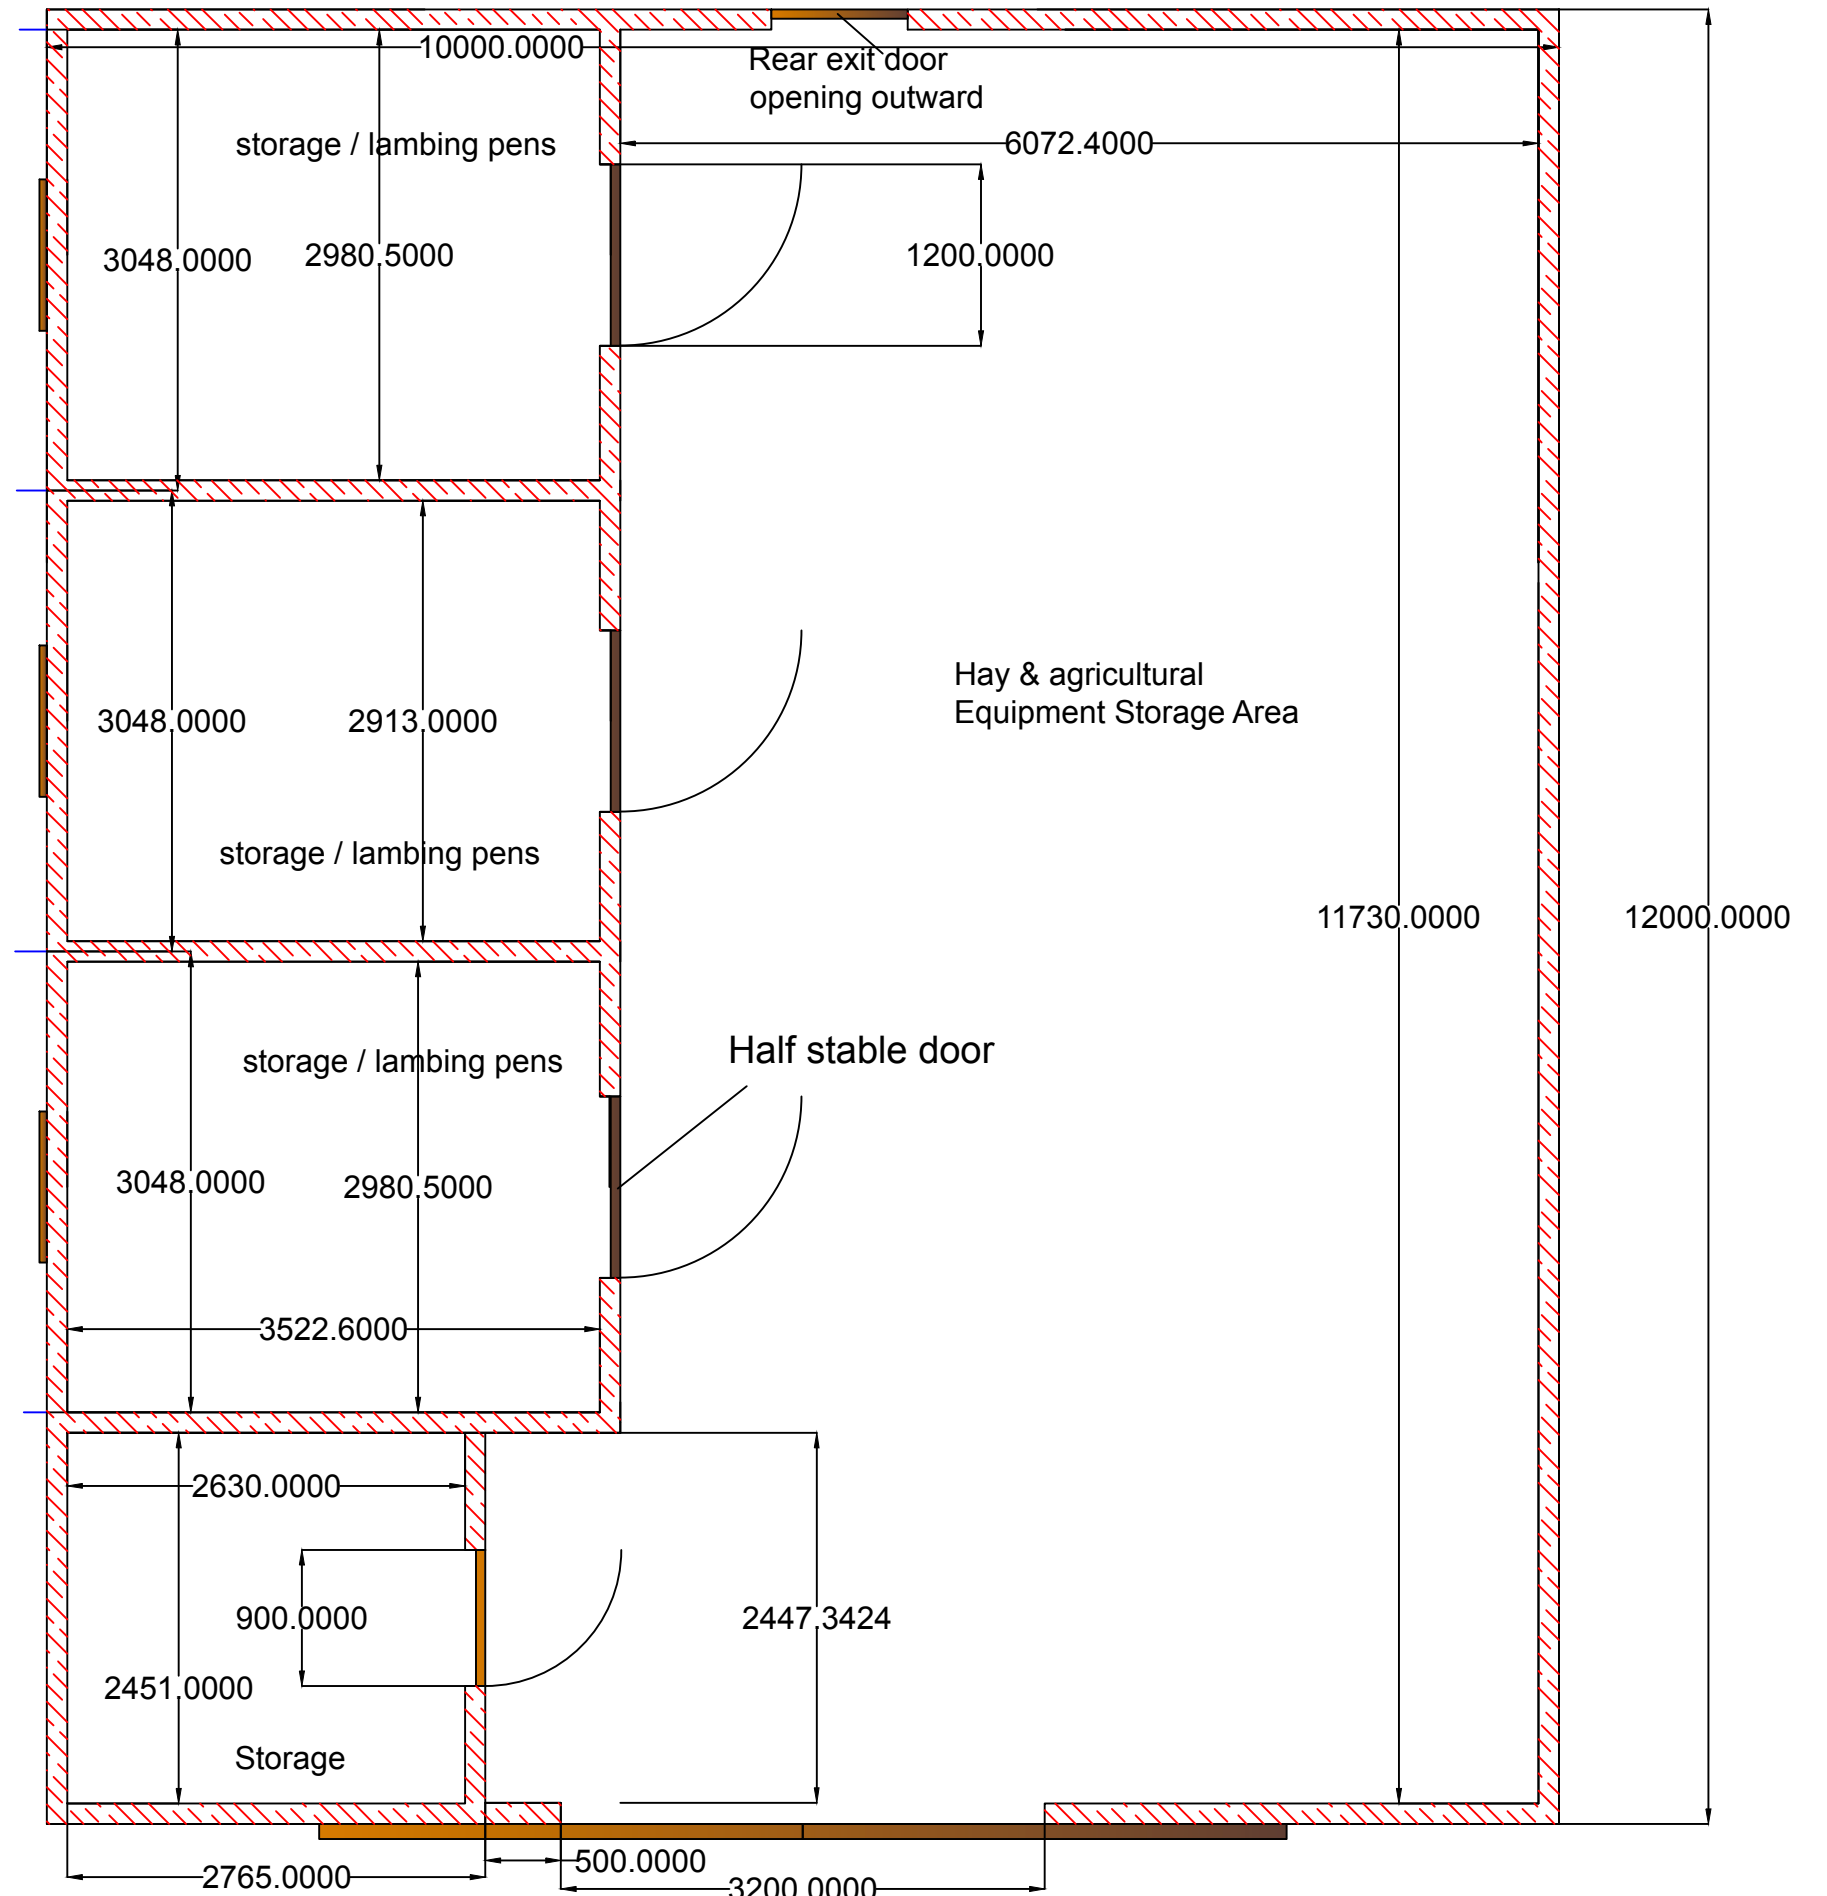

Copyright @ Wessex Technical, www.wessextechnical.com wessextechnical@gmail.com 01963 31247 07534 546461

Customer Name

Mr C Kay

Customer Address

Great Dudlands,
Gisburn Road,
Sawley,
Clitheroe,
Lancashire BB7 4LH

Drawing Number

2 of 2

Revision Number

1

Status, application

Project Type

American Style barn unit

Roof & floor plan

Drawing Scale

1 : 50 on A3+ 329mm x 483mm