


Ground floor plan

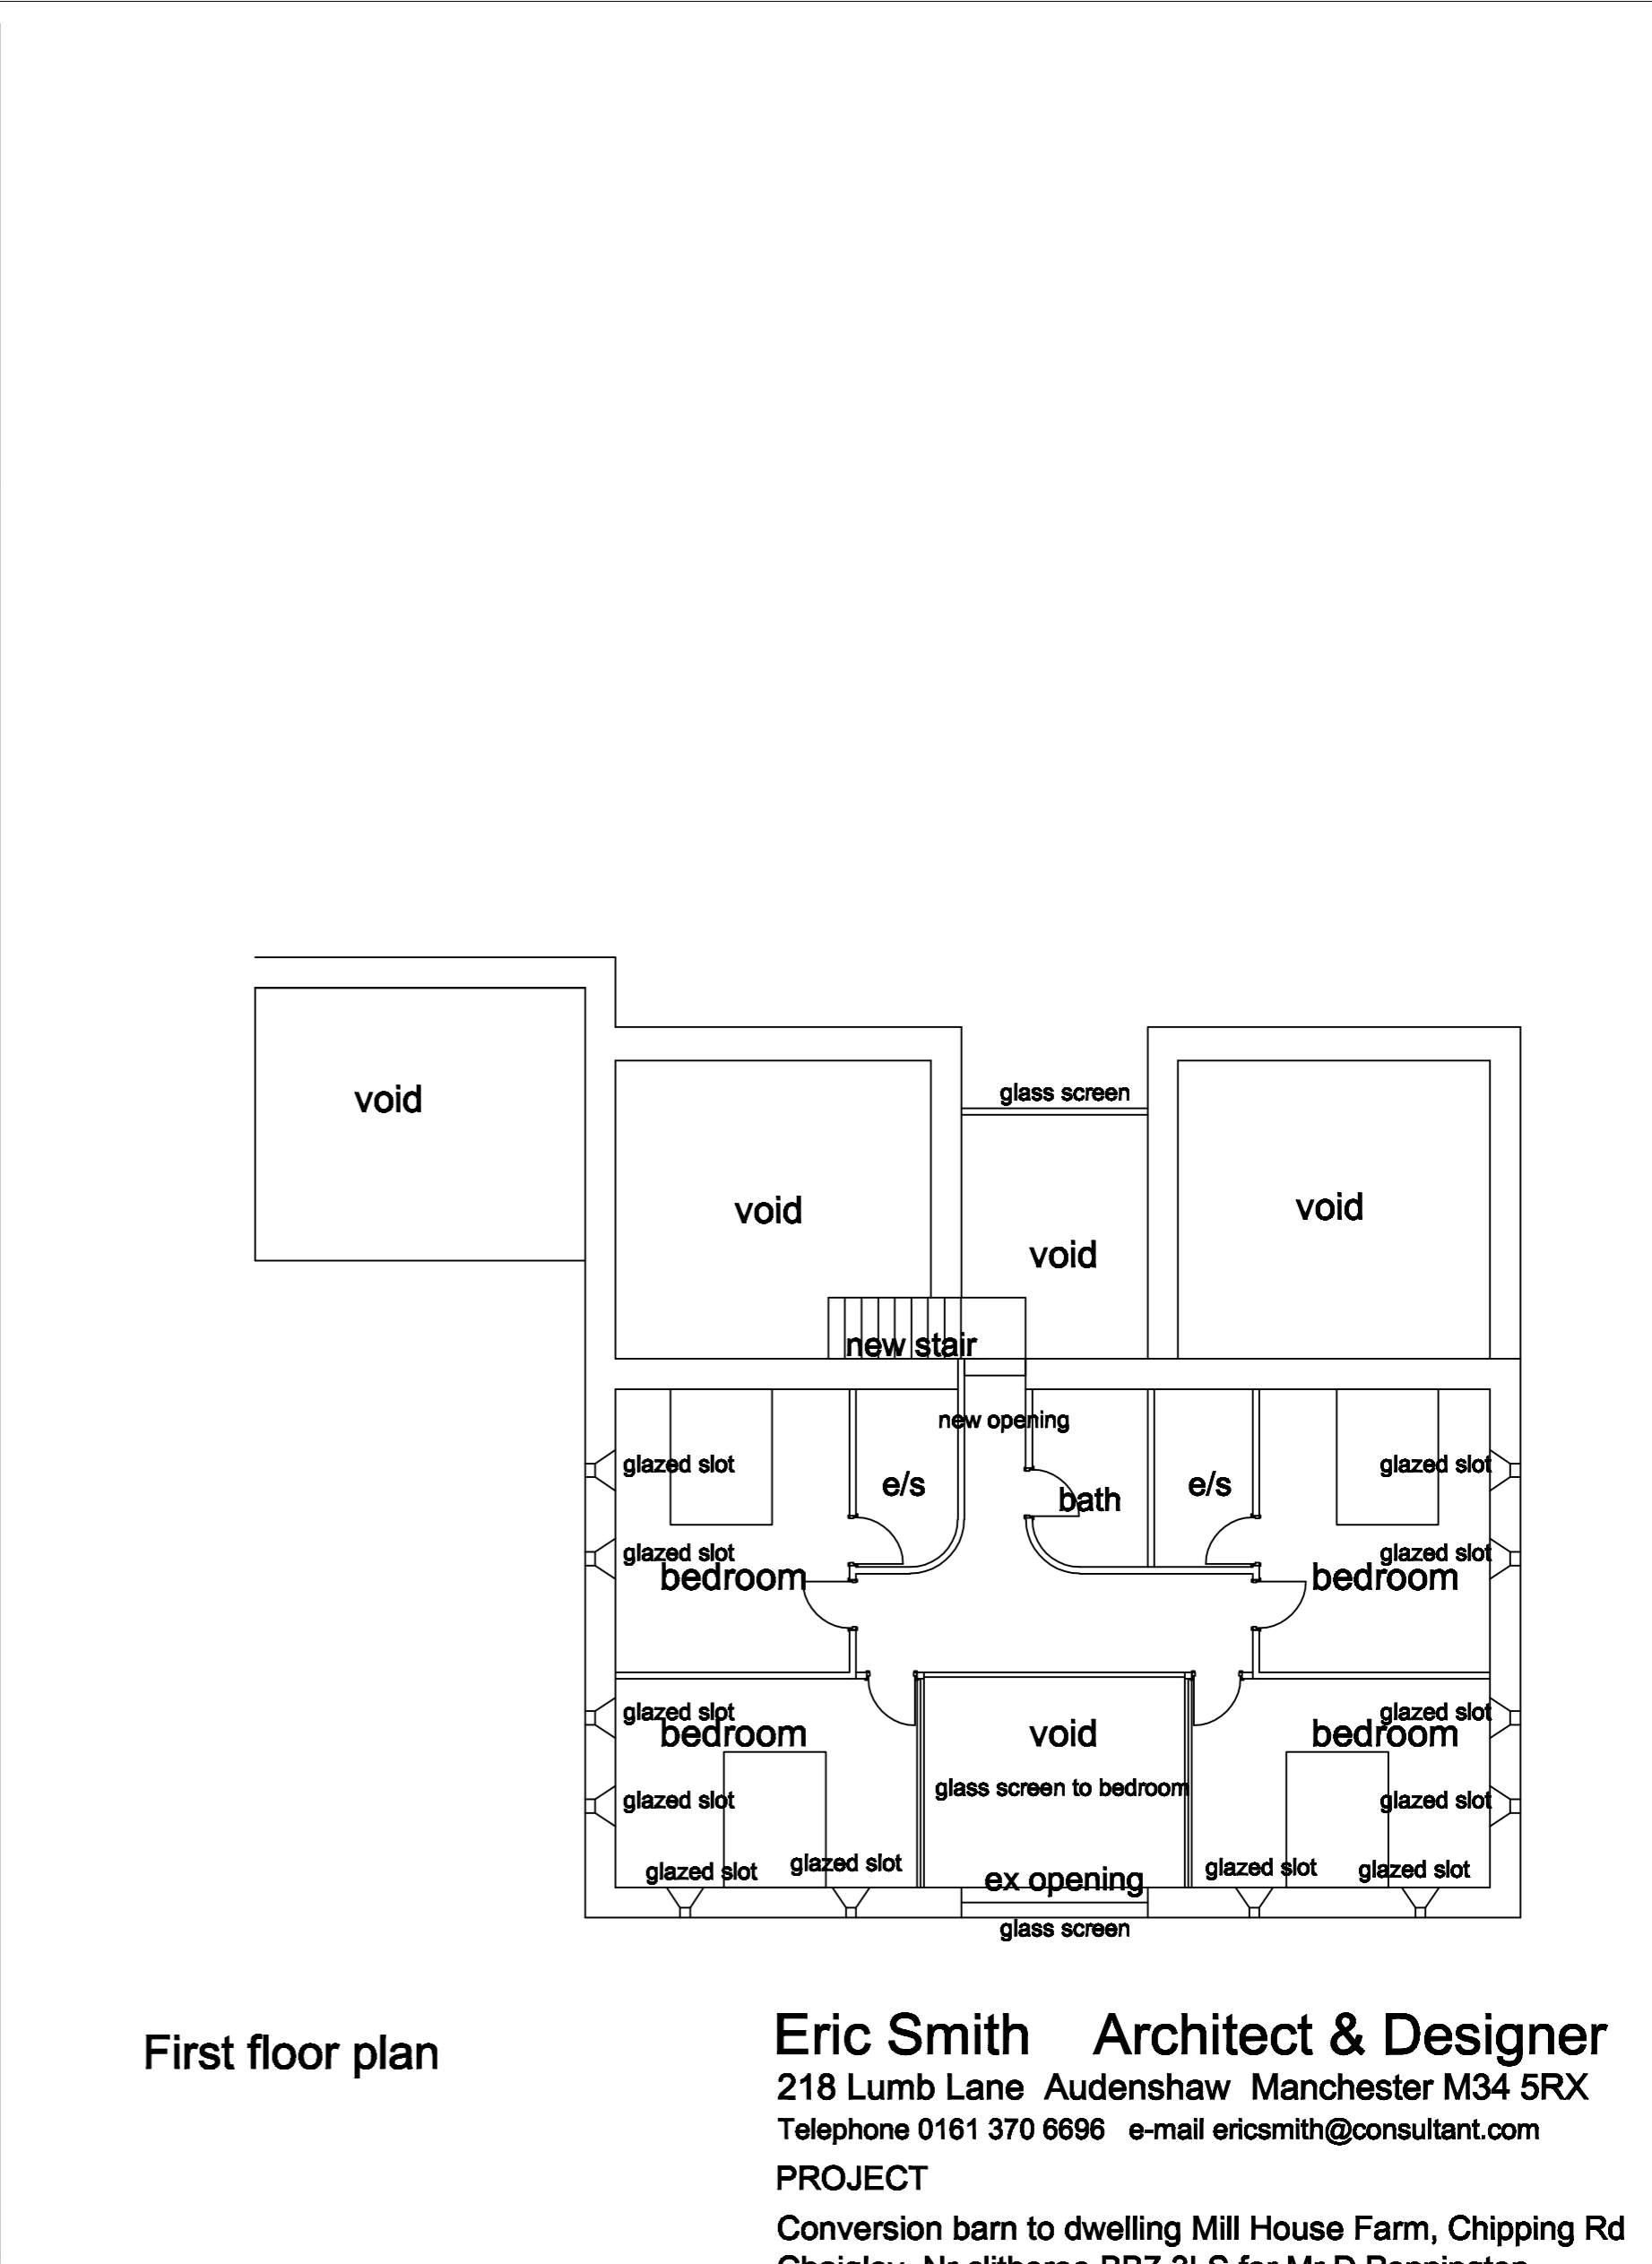

First floor plan

Eric Smith Architect & Designer
 218 Lumb Lane Audenshaw Manchester M34 5RX
 Telephone 0161 370 6696 e-mail ericsmith@consultant.com
PROJECT
 Conversion barn to dwelling Mill House Farm, Chipping Rd
 Chaigley. Nr clitheroe BB7 3LS for Mr D Pennington

DRAWING
 Proposed plan

SCALE 1-1250 **Drawing No 389/ 4**