




Front Elevation (South Facing)

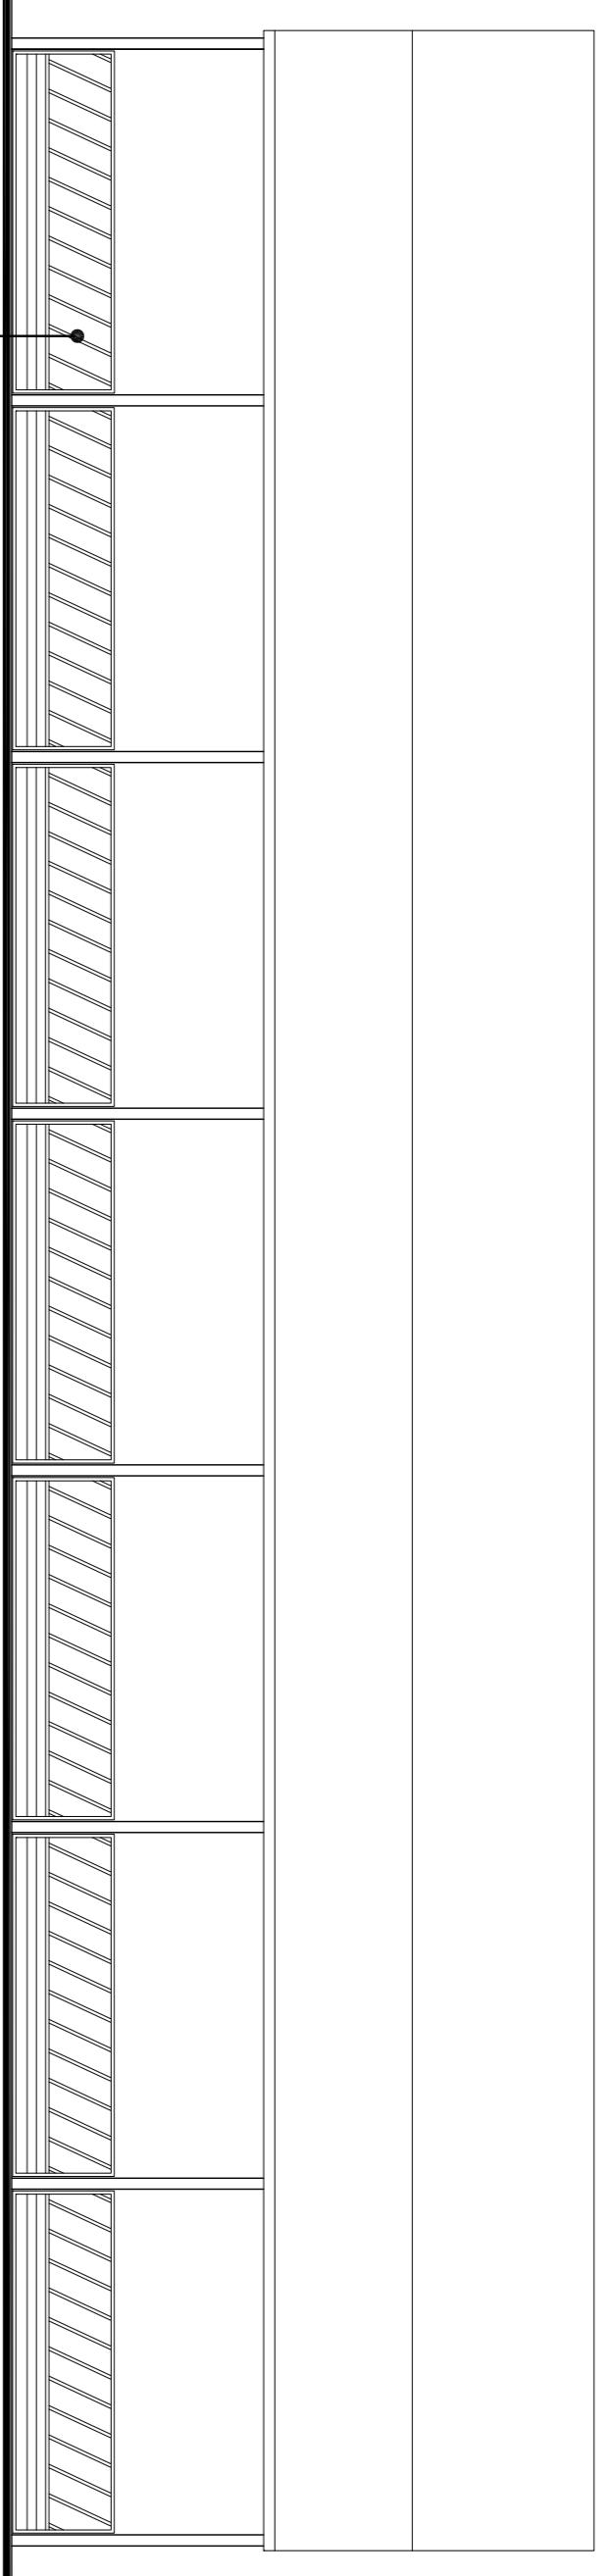

Side Elevation (North Facing)

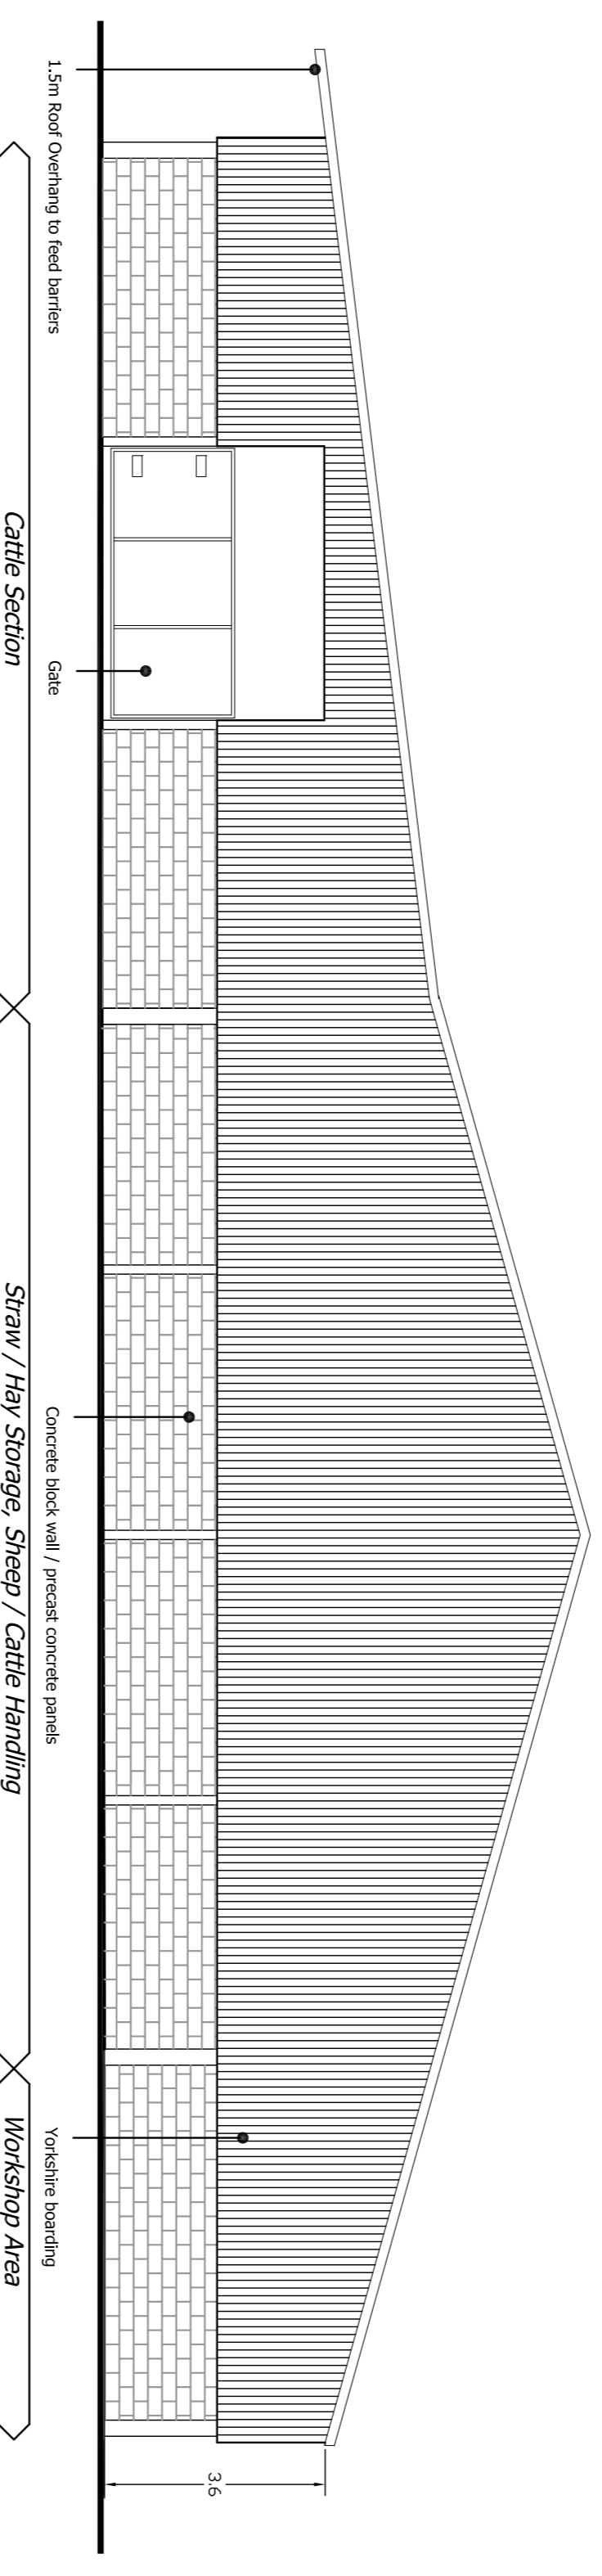

Side Elevation (South Facing)

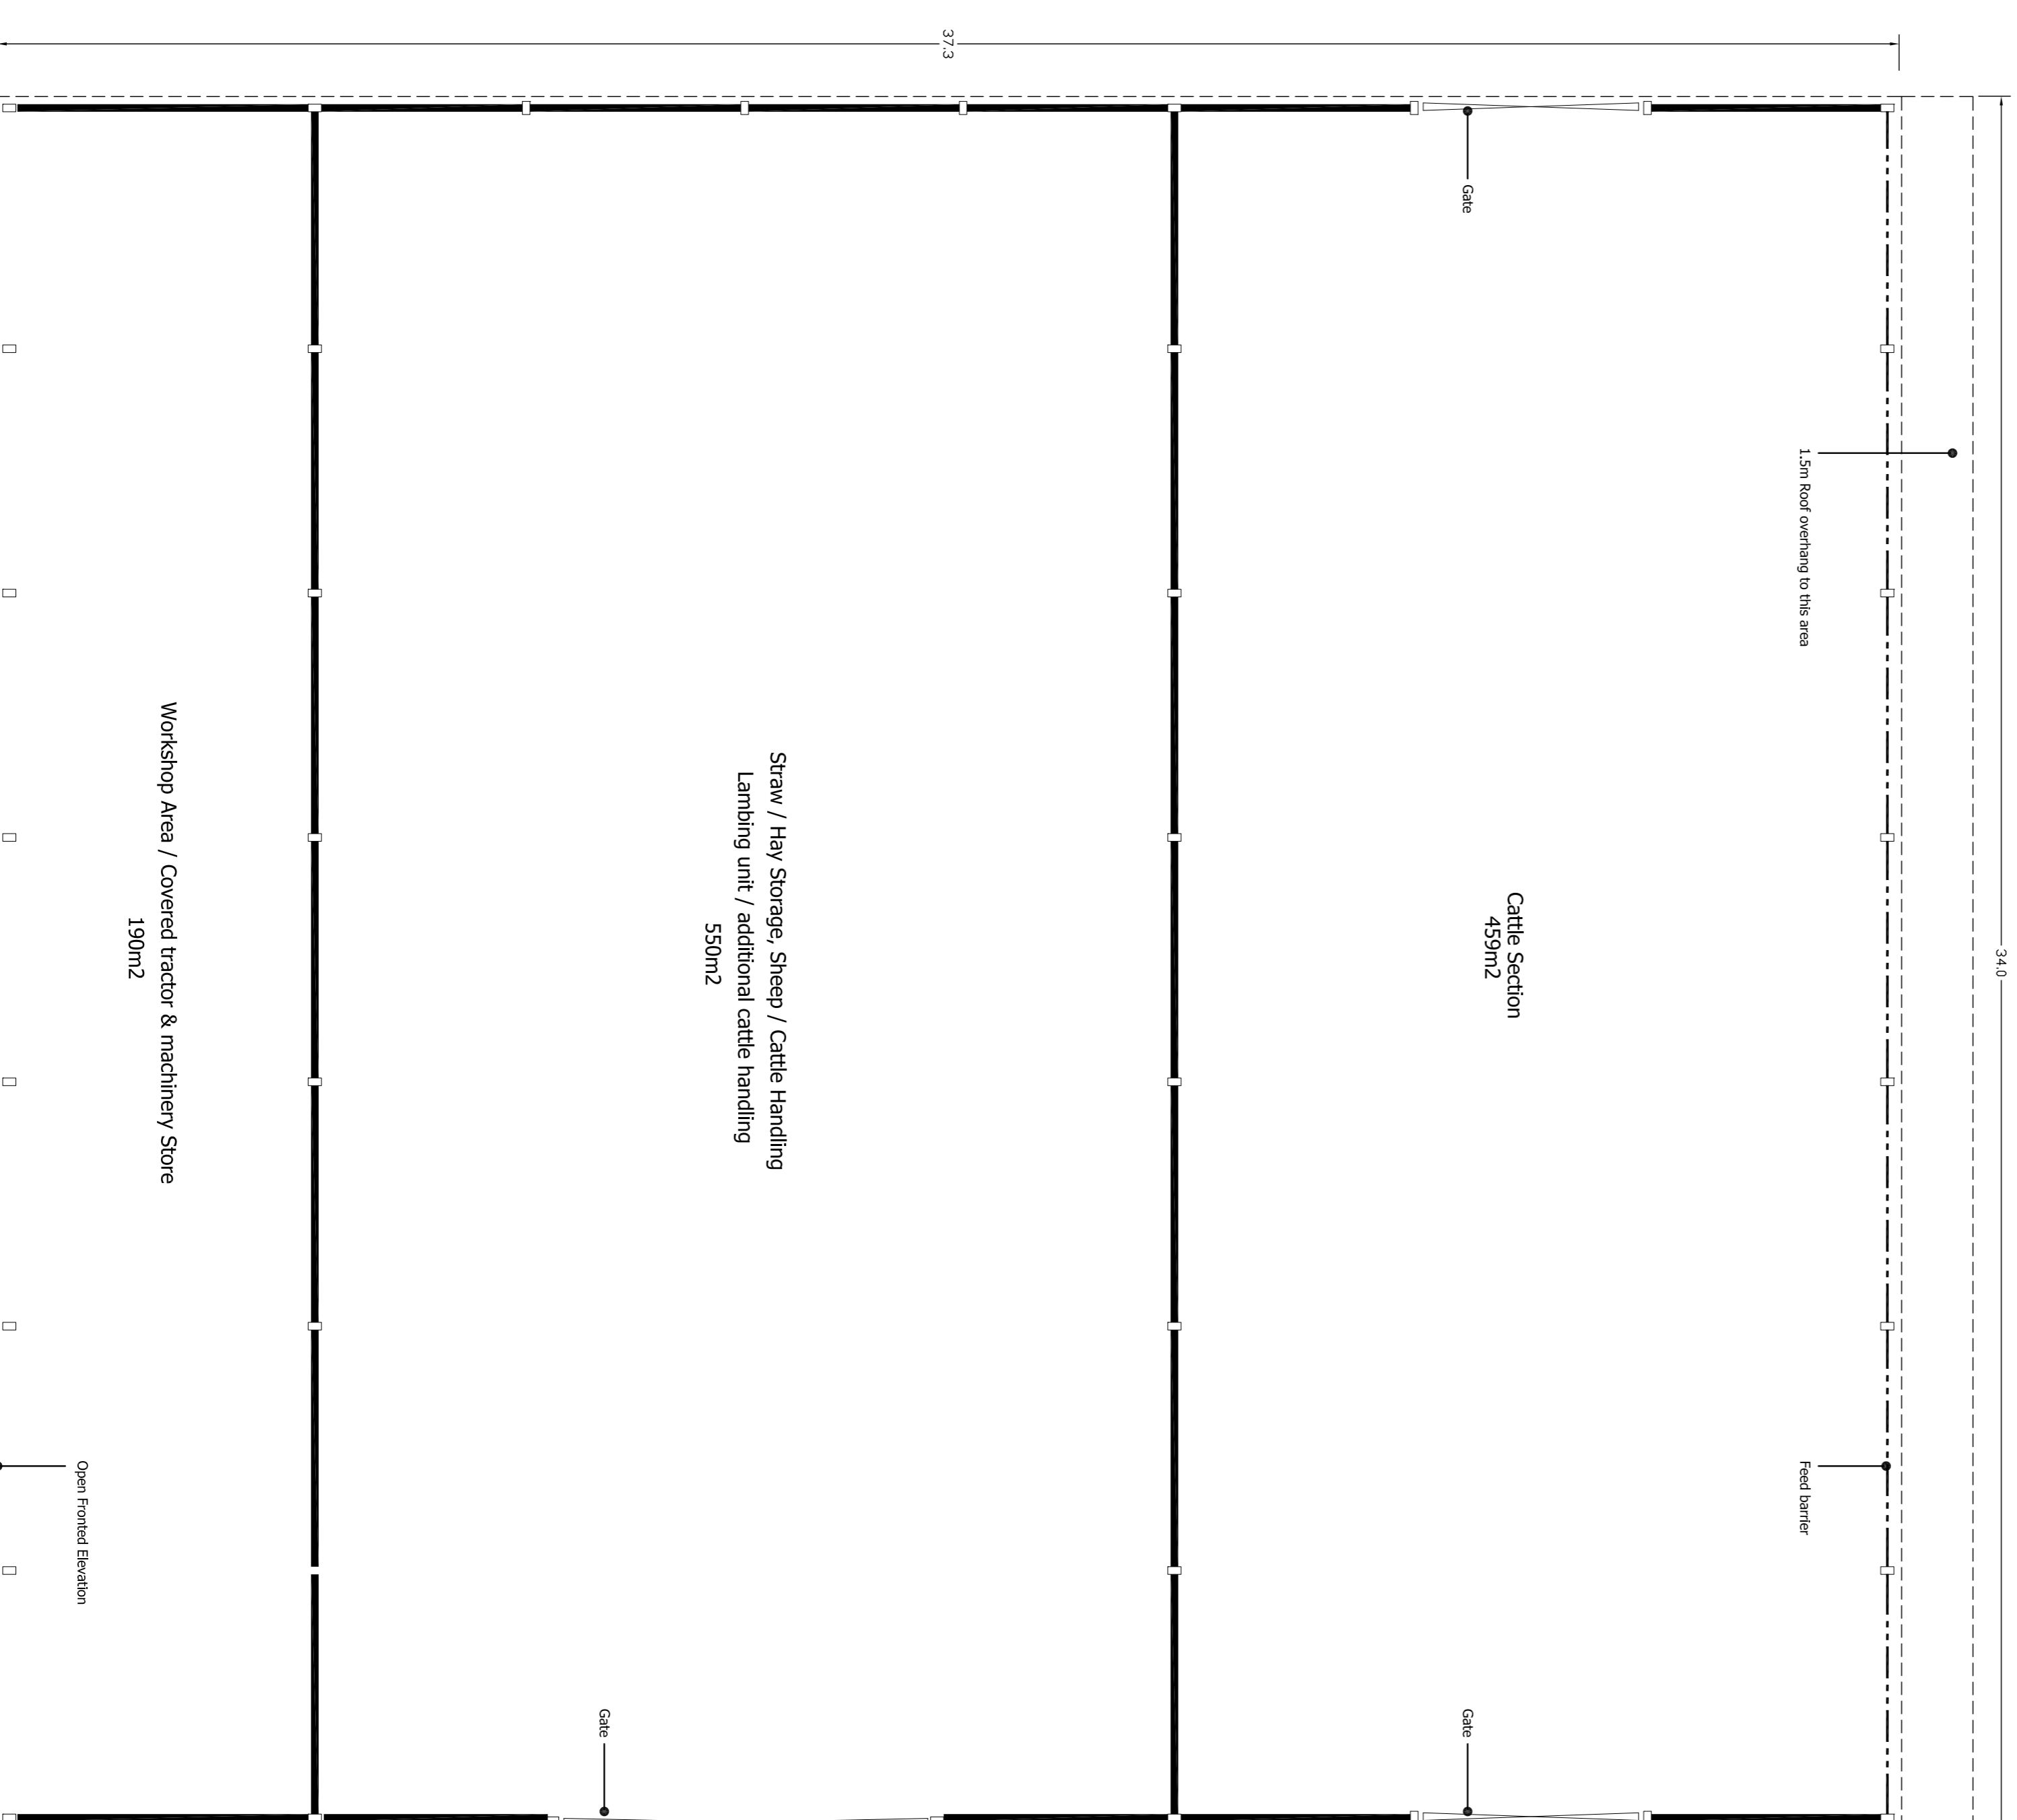

Proposed Floor Plan

general notes:  
do not scale the drawing.  
this drawing is prepared on site prior to commencement of work and any discrepancy shall be immediately reported and resolved prior to work commencing.  
this drawing is to be read in conjunction with all relevant drawings and specifications relating to the job whether or not indicated on the drawing, and this drawing may not be used or reproduced without prior written consent.

A 21/03/2013 TGH Plans amended following clients comments.  
 Mrs Hayhurst  
 Client: Elmridge Farm  
 Drawn by: Dorek Grew



Burnaby Villa ■ 48 Walling Street Road ■ Ludwood ■ Preston ■ pz2 8hp  
 tel: 01772 774510 fax: 01772 774511 email: mck@mckassociates.co.uk  
 Project: Farmyard Re-Development,  
 Elmridge Farm, Elmridge Lane  
 Chipping, PR3 2NY  
 Drawing No: Proposed Farm Building

Drawn	Checked	Scale	Date
TGH	TGH	1:100	19/10/2012
09-031	1107		A