



This drawing is to be read in conjunction with all relevant Architectural conditions and specifications. The Architect is to be notified of any discrepancies before proceeding. Do not scale from this drawing. All dimensions and levels are to be checked on site. This drawing is subject to copyright. All work carried out before Planning and Building Permits has been granted is at the contractor's risk.

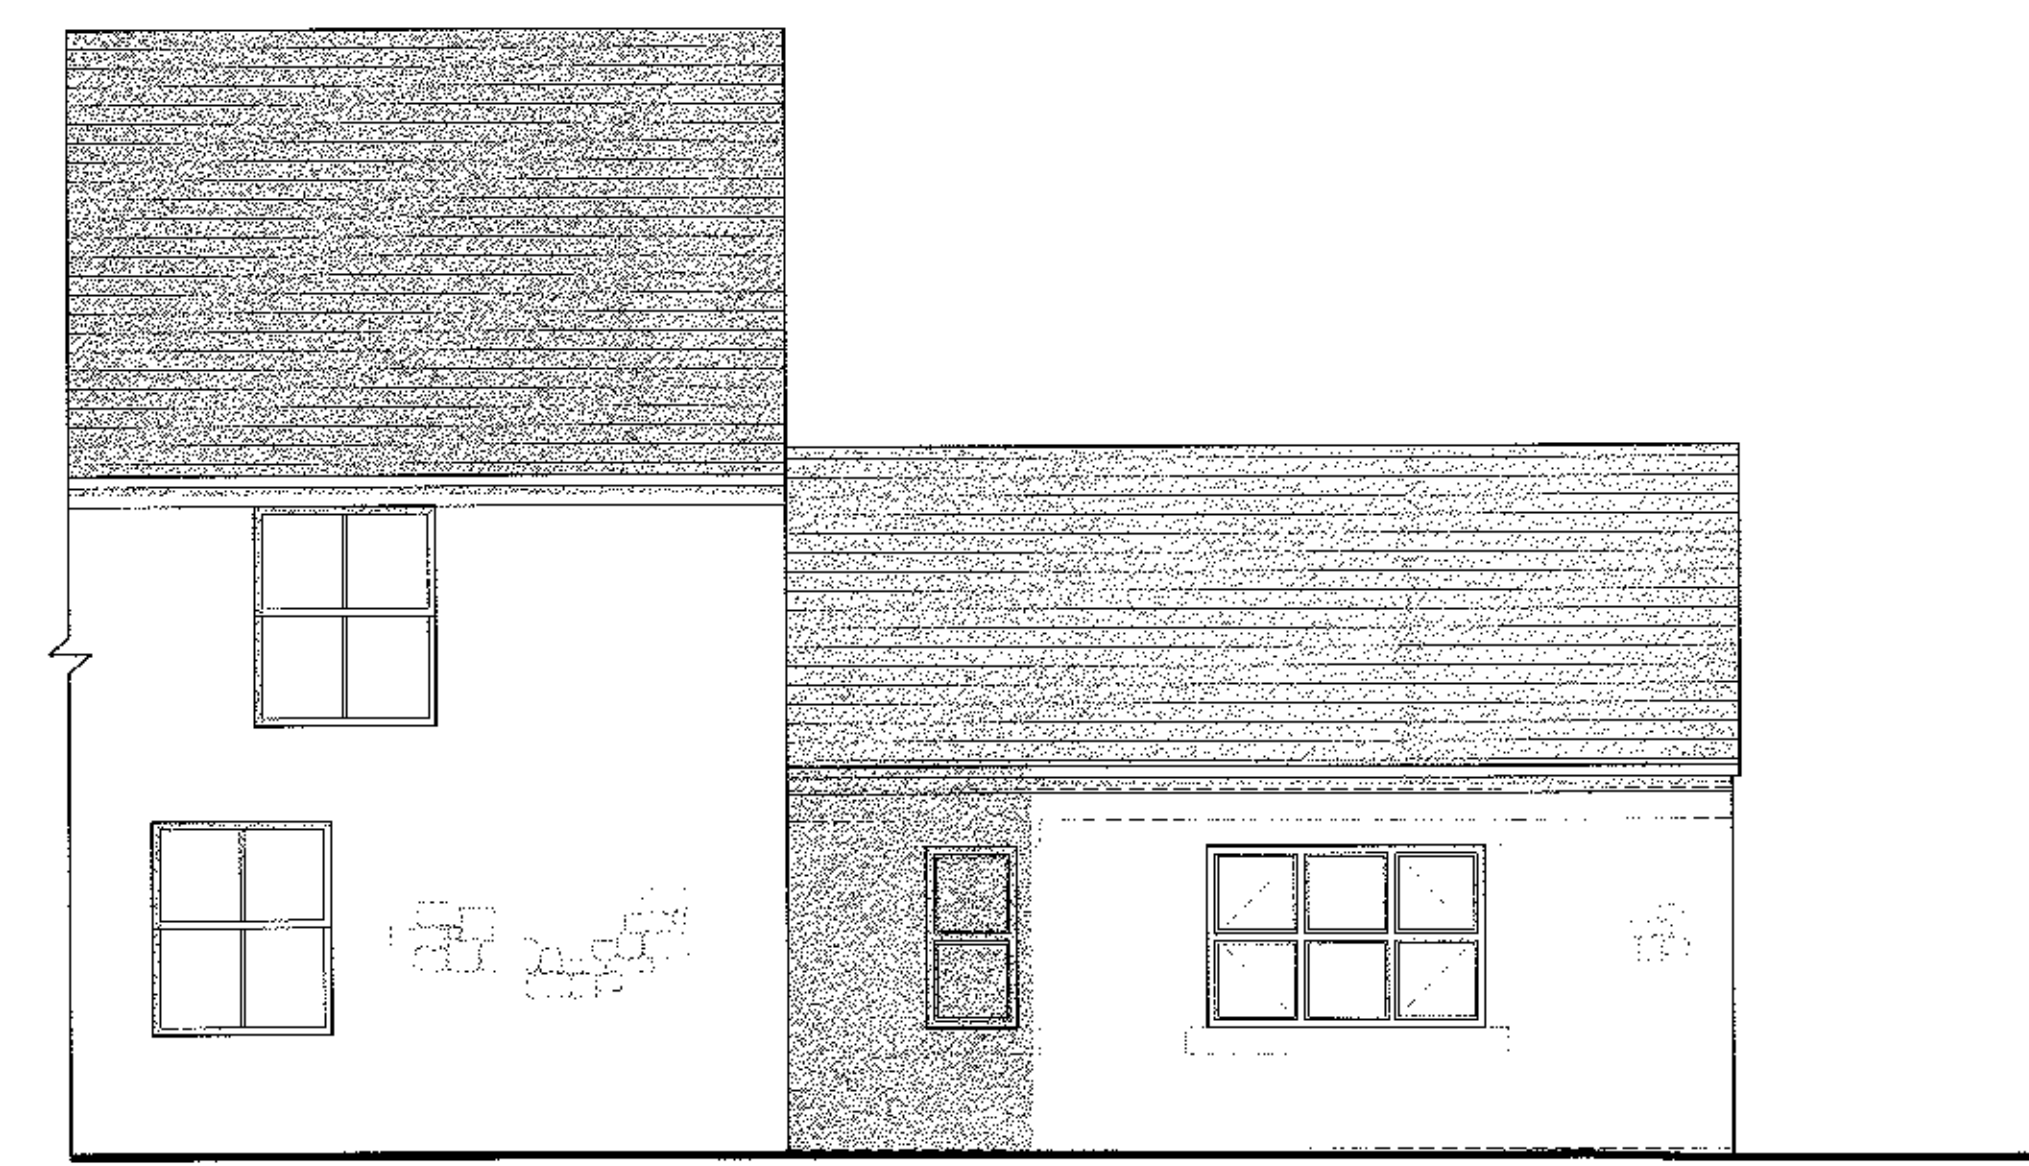


Proposed South East Elevation
Scale 1:50

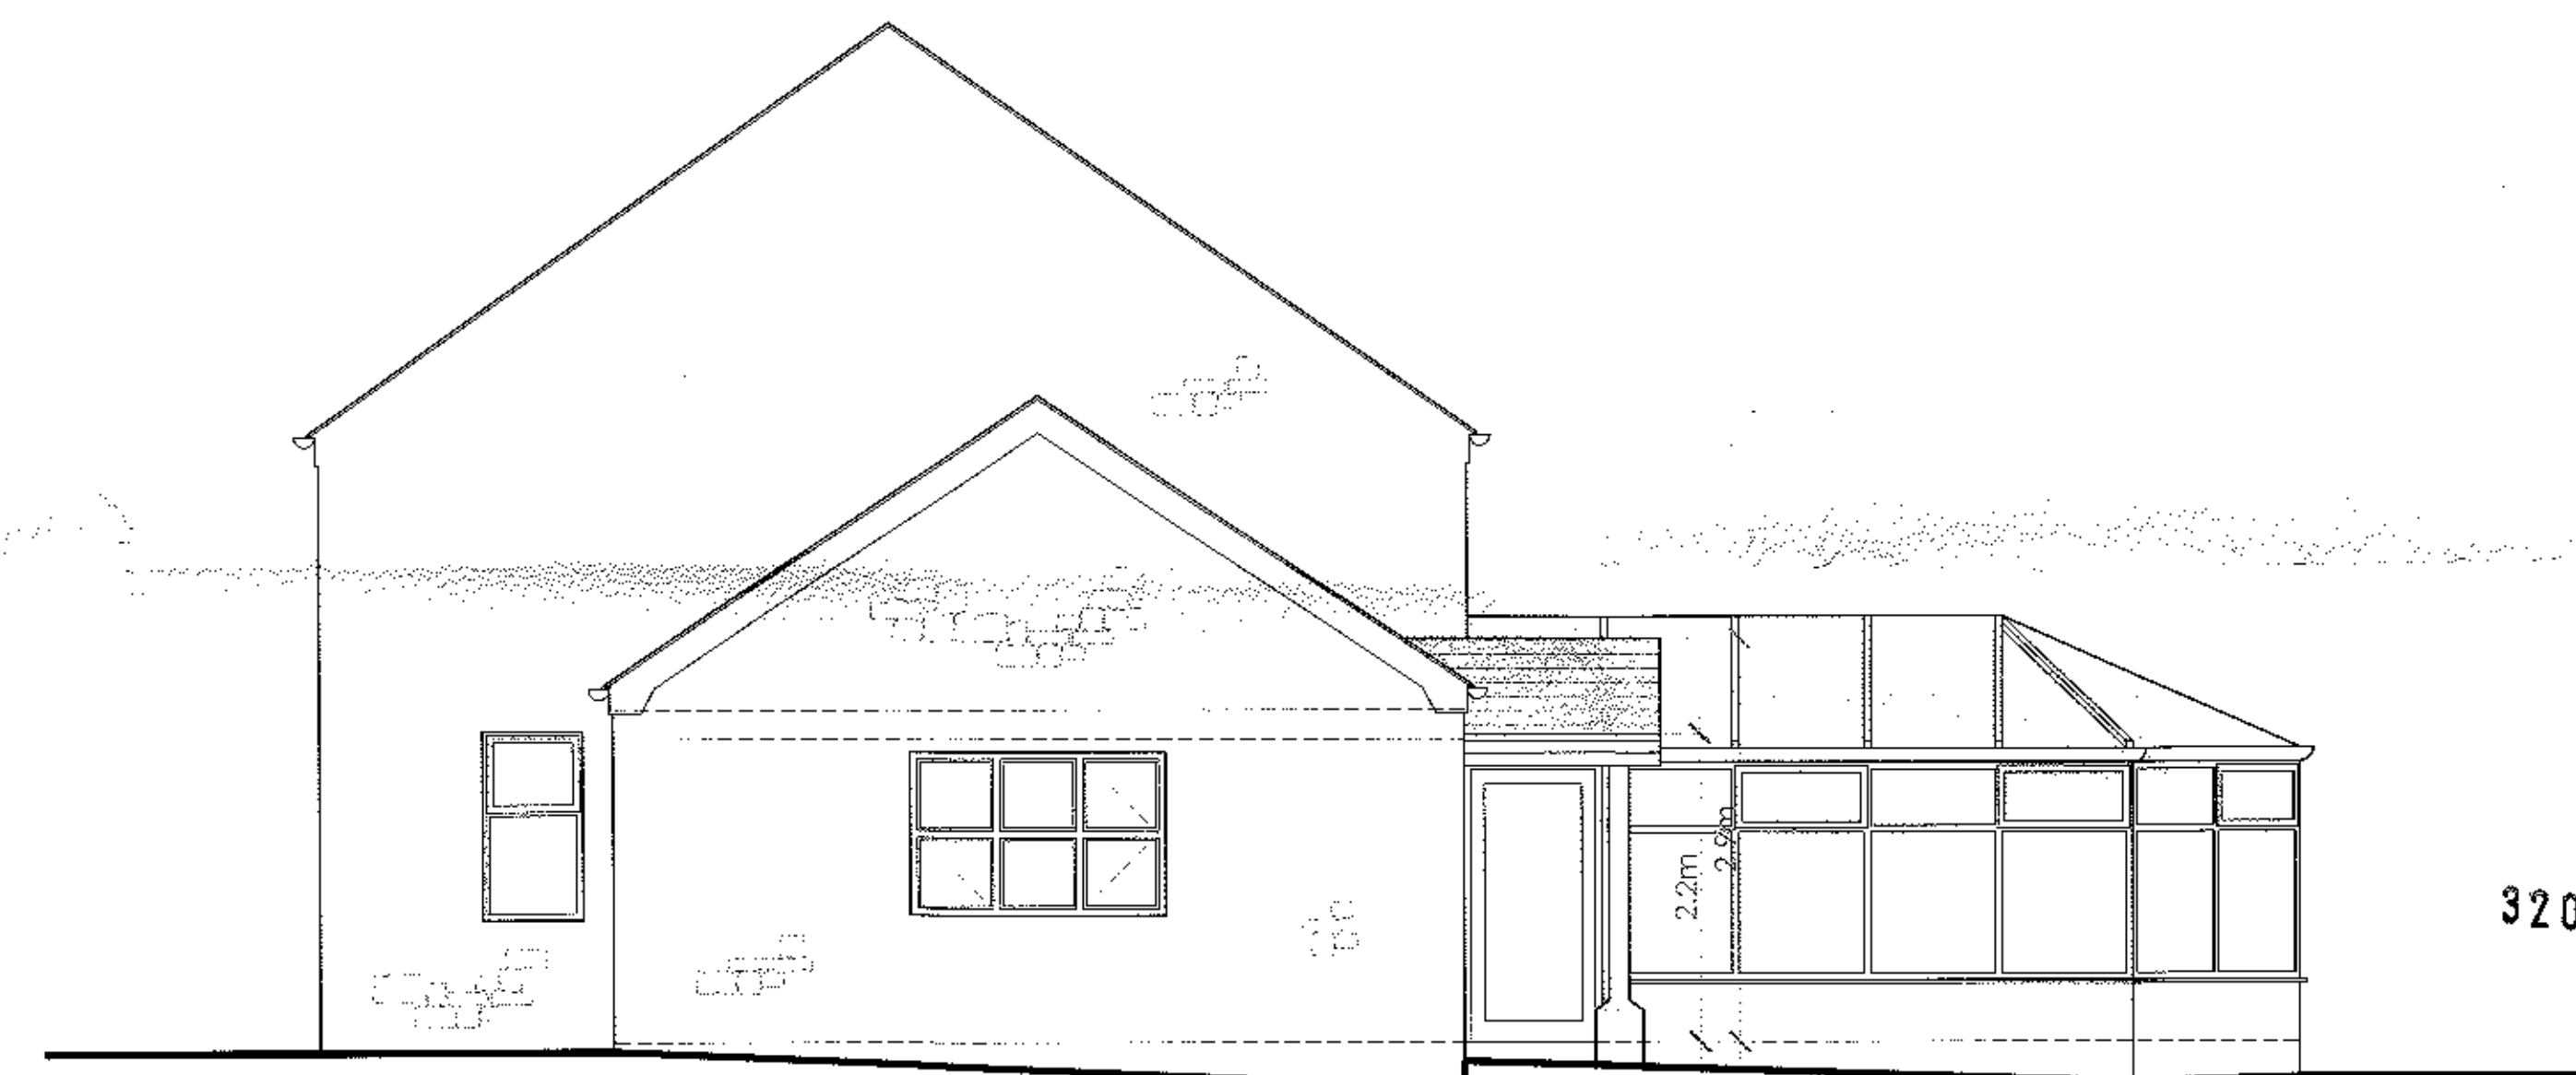

Proposed North East Elevation
Scale 1:50

320180089 P

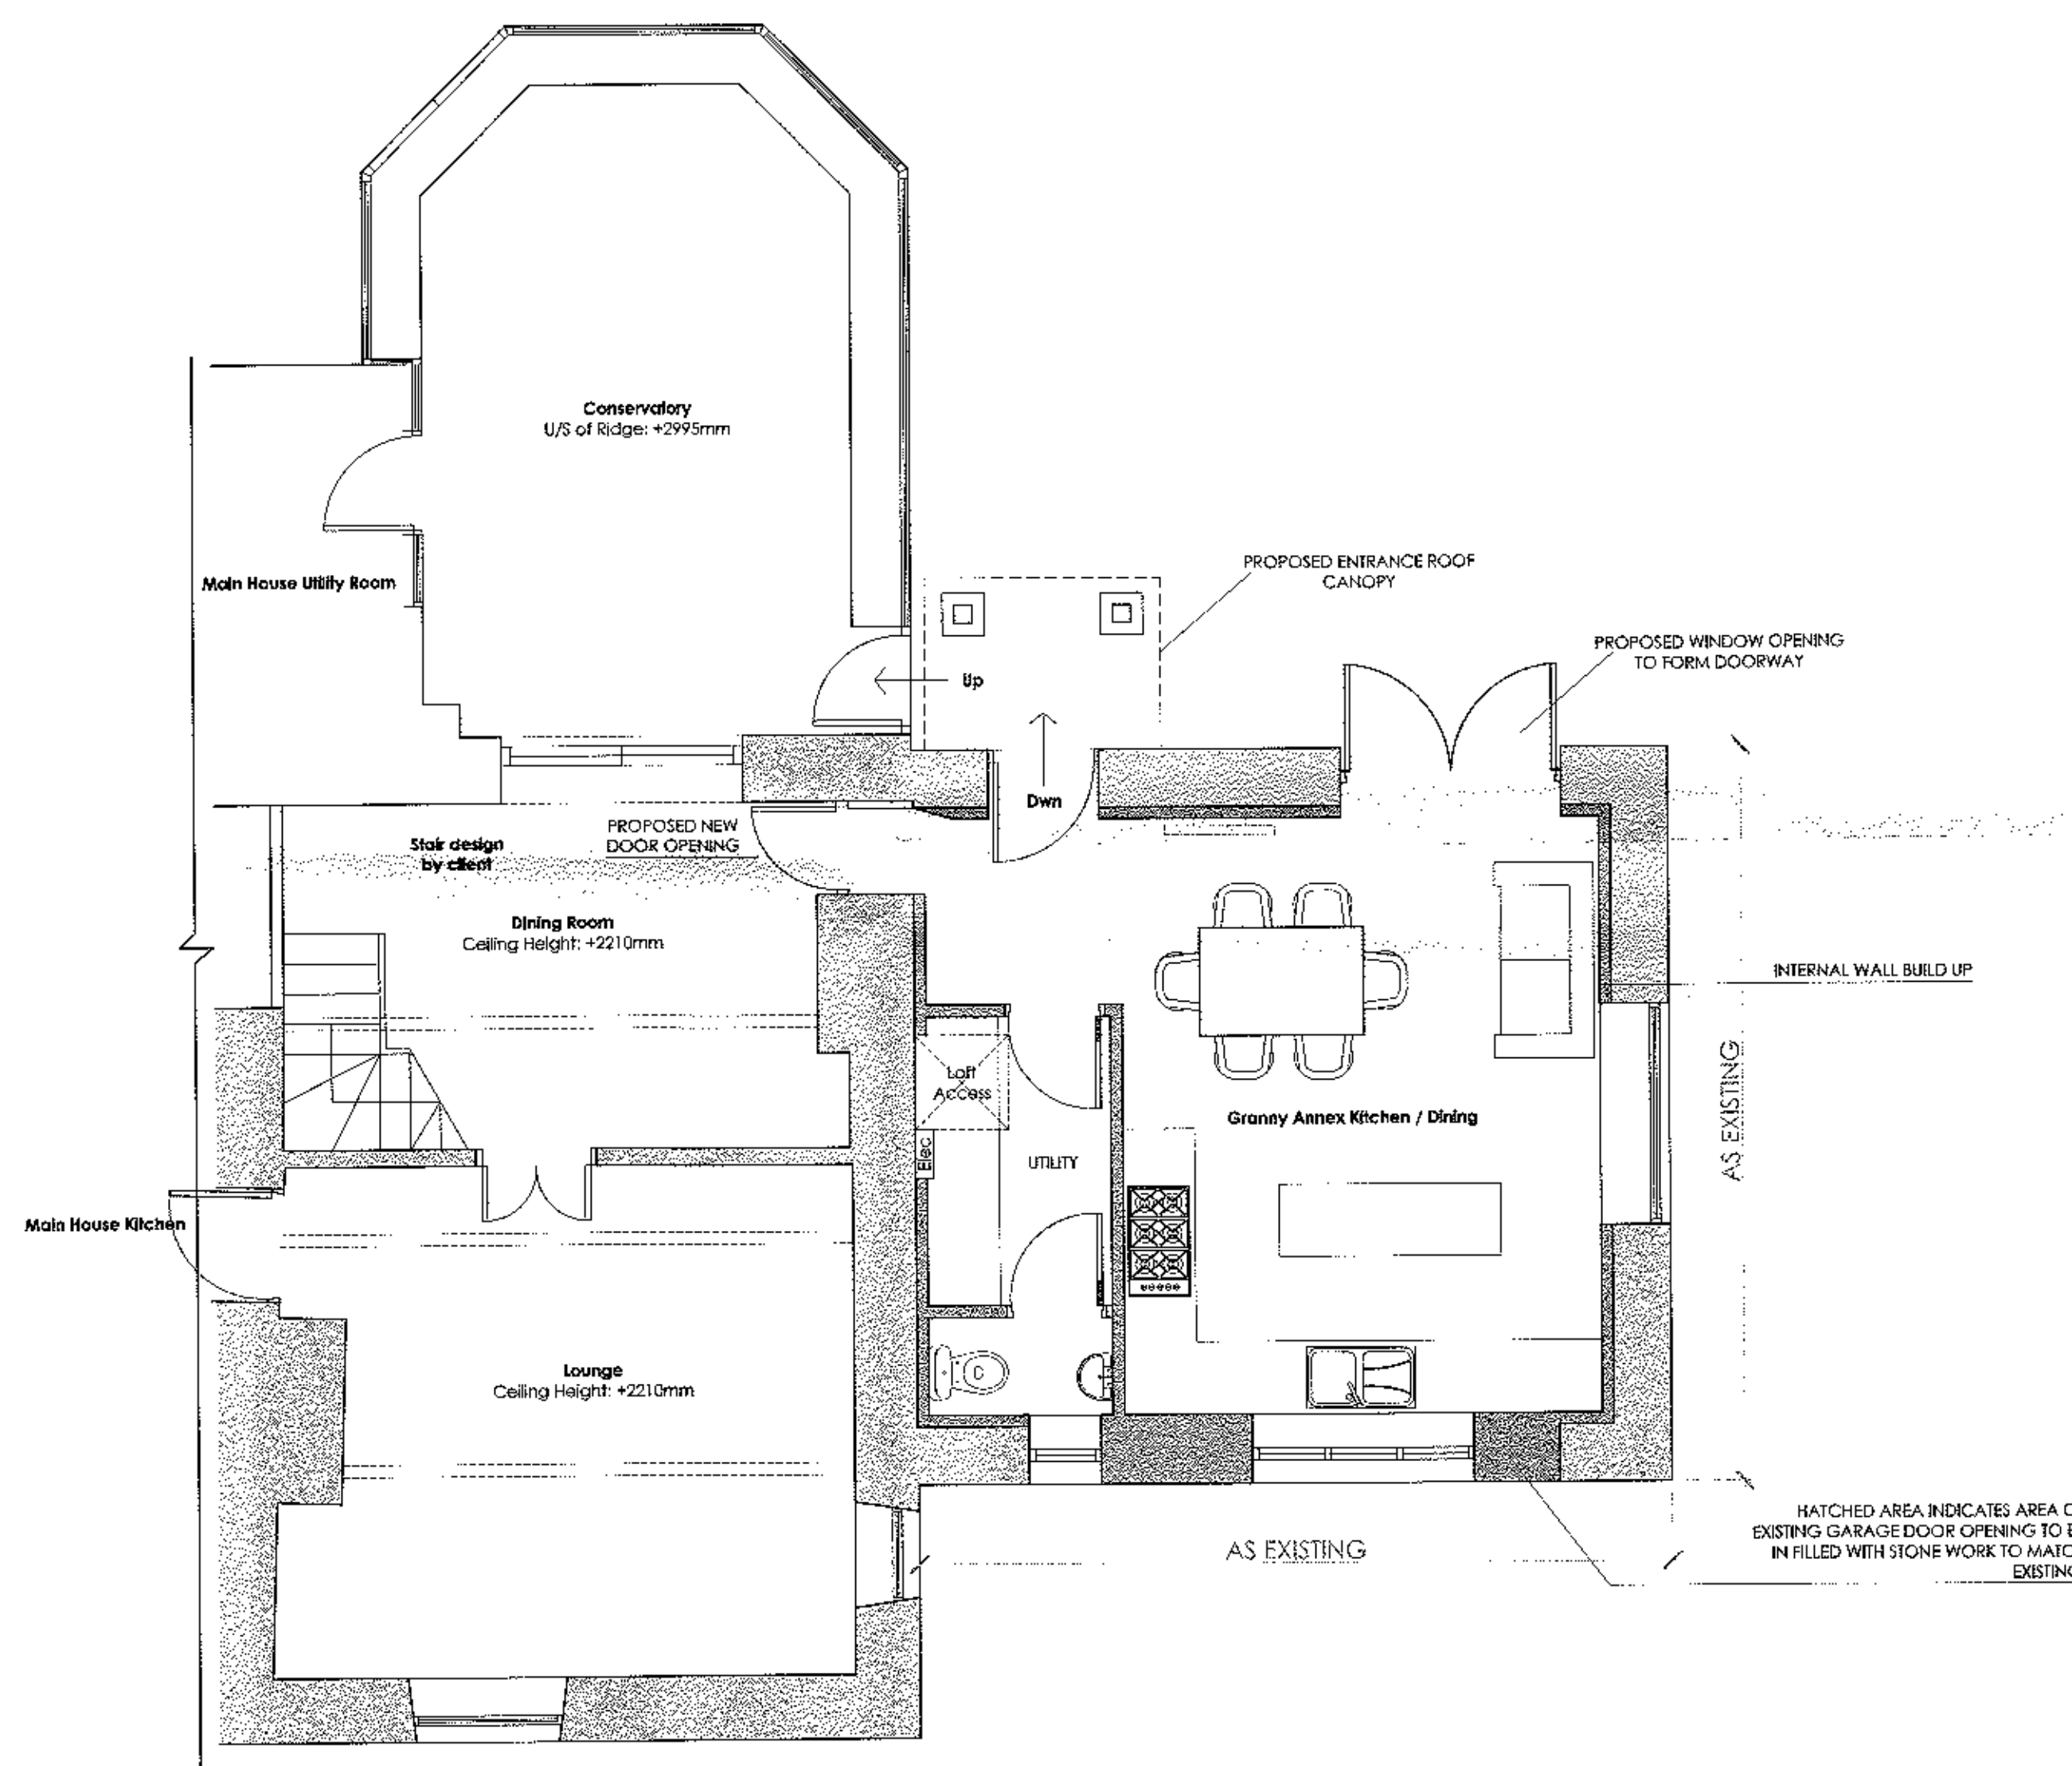

Proposed Ground Floor Plan
Scale 1:50

- PROPOSED MATERIALS**
- EXTERNAL WALLS - STONE TO MATCH EXISTING.
 - WINDOWS AND DOORS - FRAMED TIMBER WITH STONE HEADS AND CELLS.
 - PORCH - OAK FRAME, SLATE ROOF TO MATCH EXISTING. STONE PERS TO LOWER LEVEL.



Proposed North West Elevation
Scale 1:50

No. 017, version 0000		
Client Mr and Mrs Hutchings		
Site Proposed Garage Conversion At Cobstones Copster Green Blackburn Lancashire BB1 9EP		
Drawing title Proposed Drawing		
Scale 1:50 @ A1	Date January 2018	Drawn RBM

spa
SUNDERLAND PEACOCK ARCHITECTS
SUNDERLAND PEACOCK & ASSOCIATES LTD.
HAZELBINE, PRINCE RING, CUPERTON
LANCASHIRE, BB1 2NS
T 01524 431178 F 01524 477108
www.spaarchitects.co.uk

5528 - P01