


This drawing is to be used in conjunction with all relevant Architect, consultants' and specialist drawings and specifications. The Architect is to be notified of any discrepancies before proceeding. Do not copy from this drawing. All dimensions and levels are to be checked on site. This drawing is subject to copyright. All work carried out before Planning and Building Permission has been granted is at the contractor's risk.



Existing Part South East Elevation
Scale 1:50

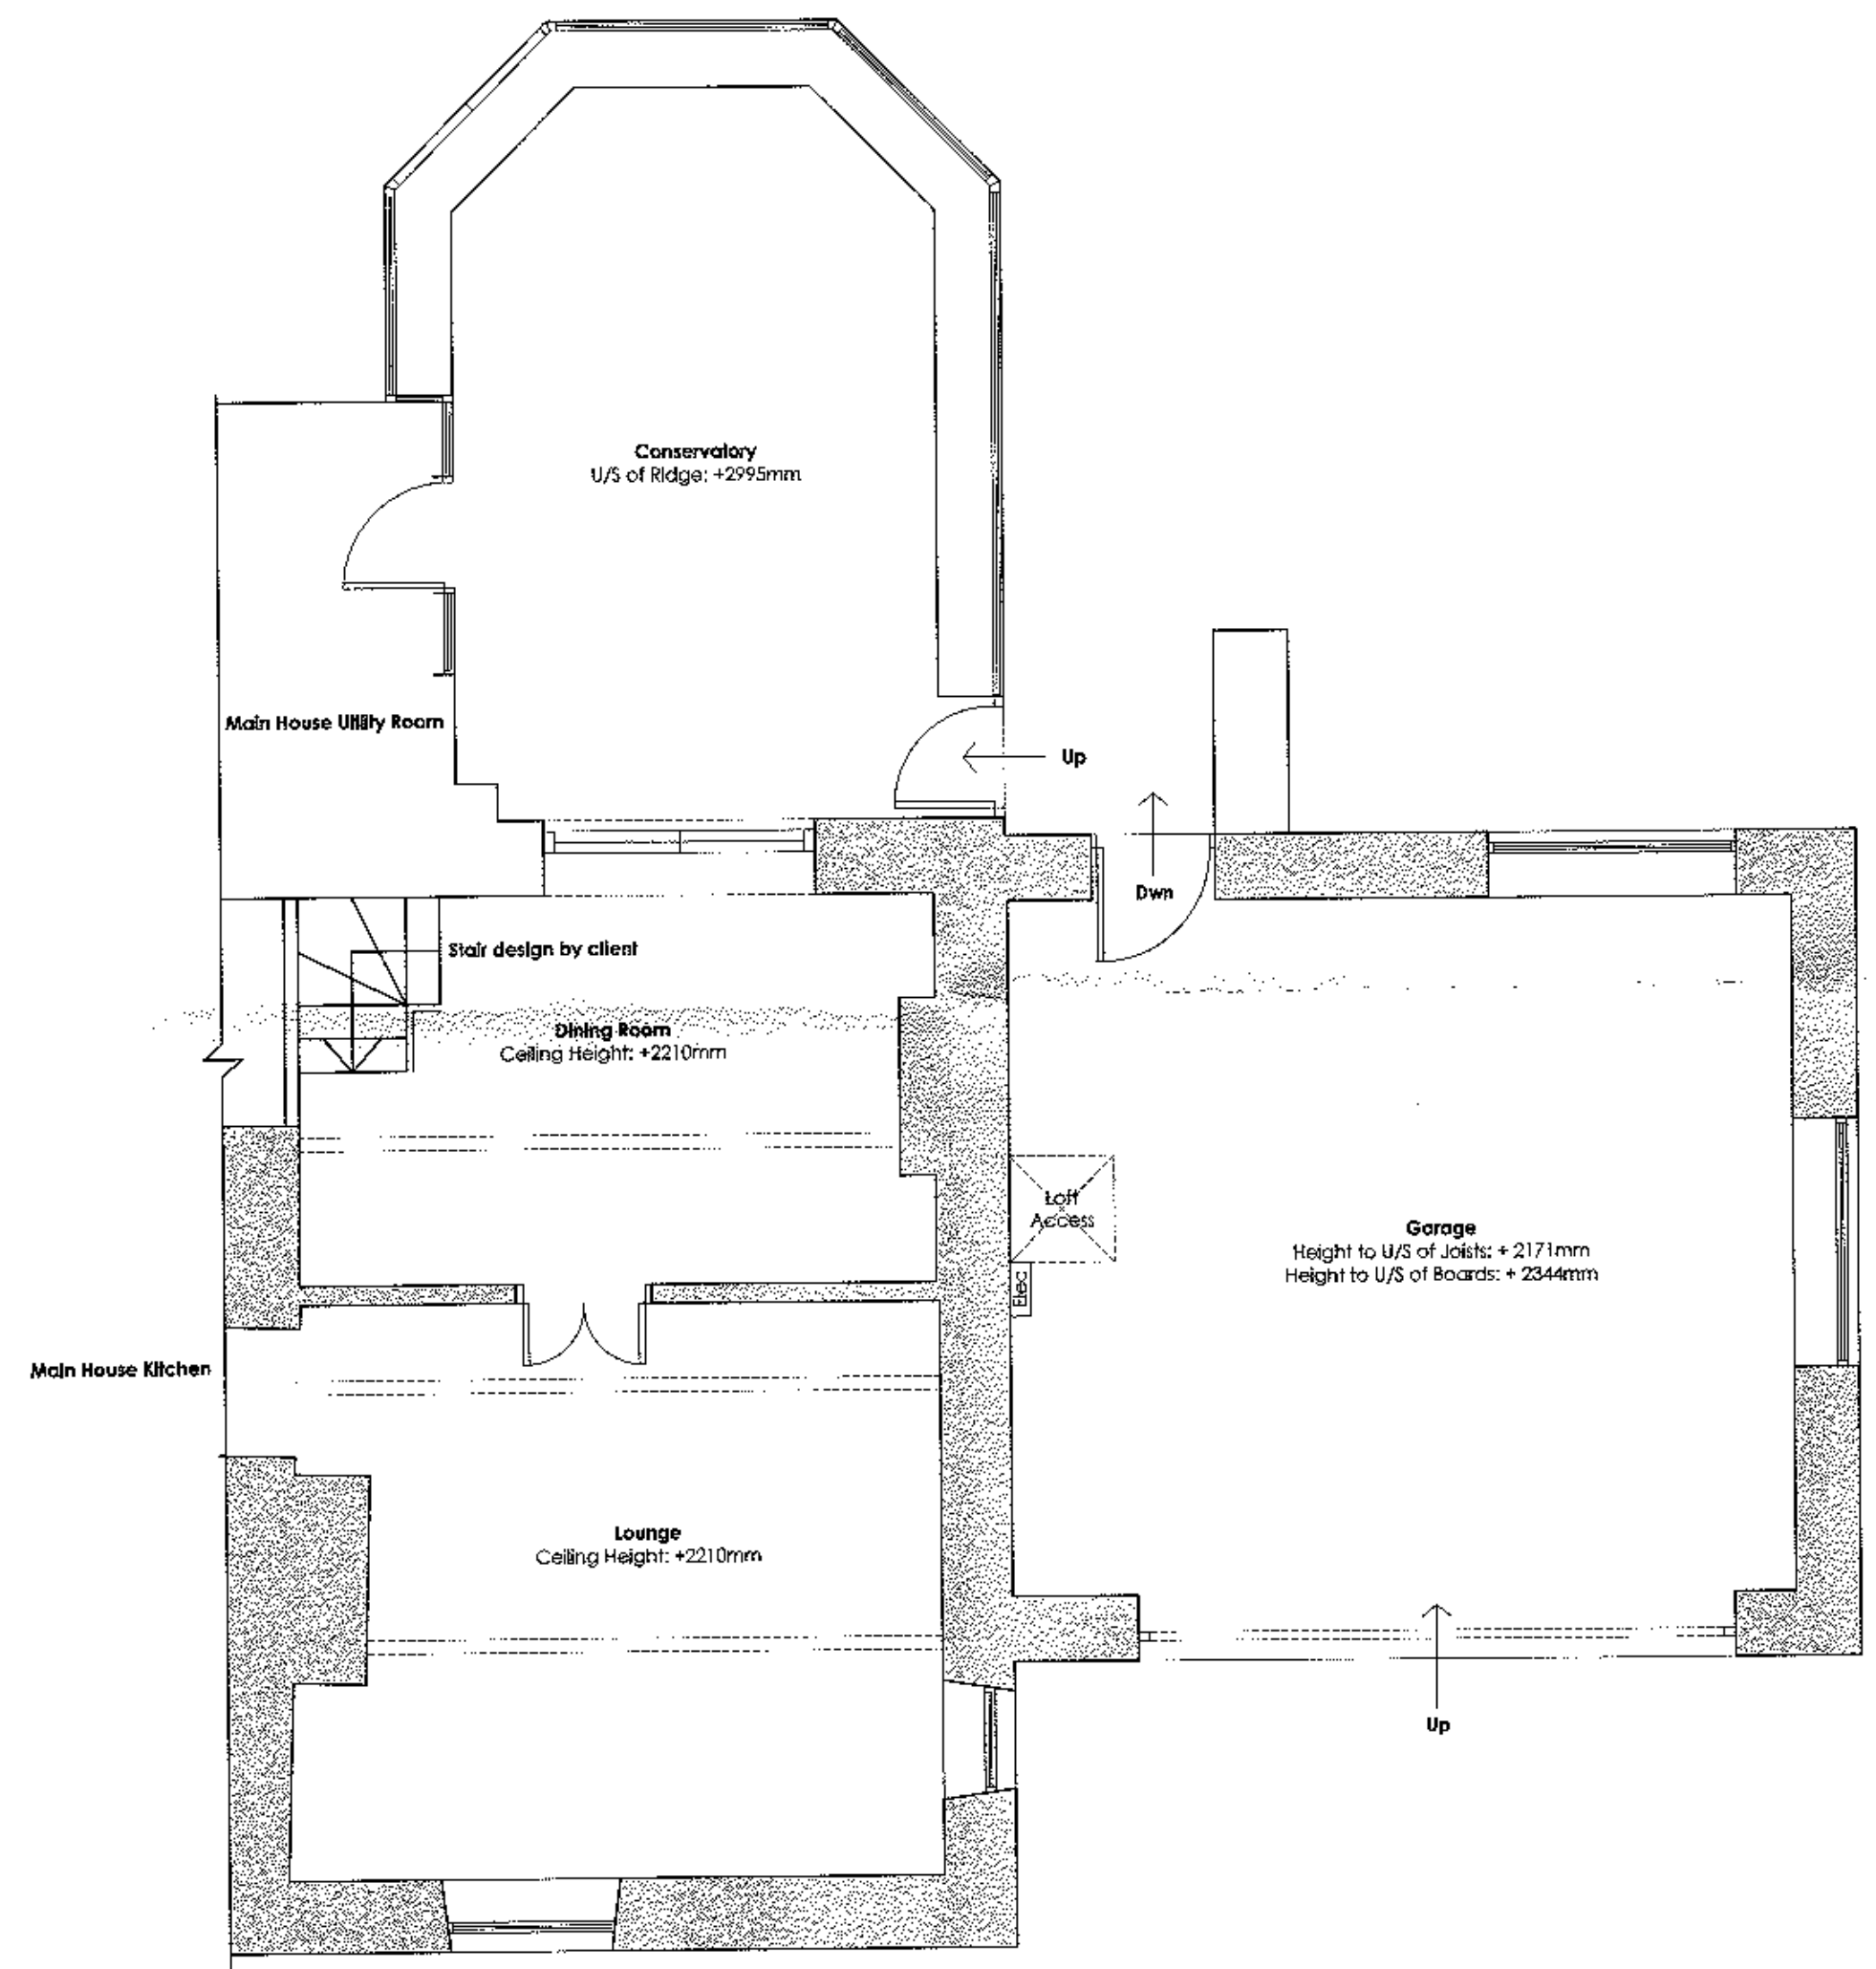


Existing Part Ground Floor Plan
Scale 1:50



Existing Part North East Elevation
Scale 1:50

320180089 P

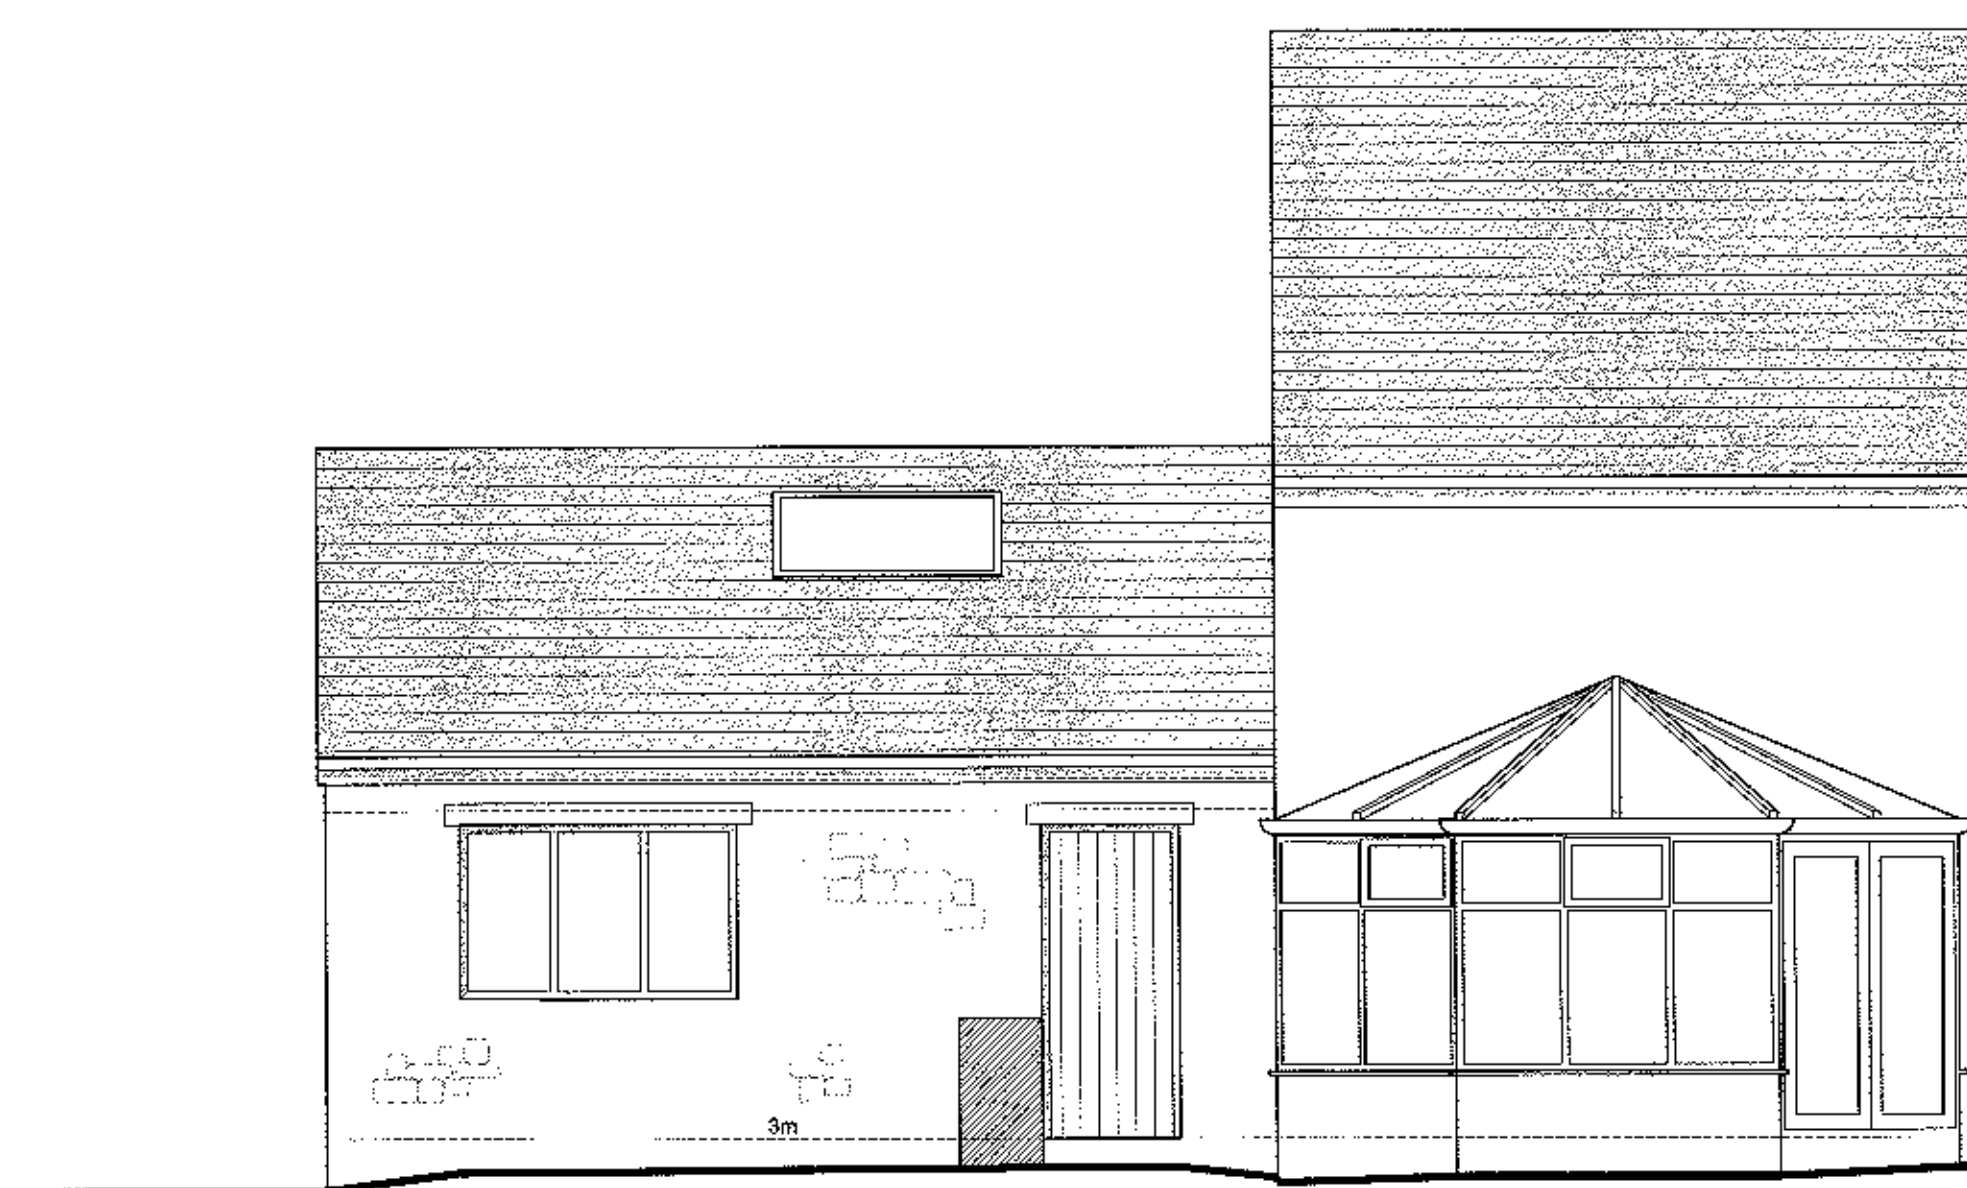

Existing Part North West Elevation
Scale 1:50

no.	by	date	revision	date
	Client			
Mr and Mrs Hutchings				
Job Title				
Proposed Garage Conversion At Cobstones Copster Green Blackburn Lancashire BB1 9EP				
Drawing Title				
Existing Plans And Elevations				
Scale	Date	Drawn		
1:50 @ A1	January 2018	IMF		

spa
SUNDERLAND PEACOCK & ASSOCIATES LTD.
ARCHITECTS
15A DUNELM, POOL 2000 ROAD, CUDDEPHOLD,
LANCASHIRE, BB1 7JG
T 01204 454118 F 01204 427028
E info@sparchitects.com
www.sparchitects.com

5528 - E01