



RIBBLE VALLEY
BOROUGH COUNCIL

05 NOV 2012

For office use only

Application No. 020120995 P

Date received

Fee paid £

Receipt No:

Council Offices, Church Walk, Clitheroe, Lancashire. BB7 2RA Tel: 01200 425111 www.ribblevalley.gov.uk

Application for consent to display an advertisement(s).
Town and Country Planning (Control of Advertisement) Regulations 2007

Publication of applications on planning authority websites.

Please note that the information provided on this application form and in supporting documents may be published on the Authority's website. If you require any further clarification, please contact the Authority's planning department

1. Applicant Name, Address and Contact Details

Title: First name: Surname:

Company name:

Street address:

Town/City:

County:

Country:

Postcode:

Telephone number:

Mobile number:

Fax number:

Email address:

Are you an agent acting on behalf of the applicant? Yes No

2. Agent Name, Address and Contact Details

No Agent details were submitted for this application

3. Site Address Details

Full postal address of the site (including full postcode where available)

House: Suffix:

House name:

Street address:

Town/City:

County:

Postcode:

Description of location or a grid reference (must be completed if postcode is not known):

Easting:

Northing:

Description:

4. Pre-application Advice

Has assistance or prior advice been sought from the local authority about this application? Yes No

5. Neighbour and Community Consultation

Have you consulted your neighbours or the local community about the proposal? Yes No

6. Authority Employee/Member

With respect to the Authority I am:

- (a) a member of staff
- (b) an elected member
- (c) related to a member of staff
- (d) related to an elected member

320120995 P

Do any of these statements apply to you?

Yes No

7. Type of Proposed Advertisement(s)

Please describe the proposed advertisement(s):

Illuminated hanging banner signs advertising Carter Lesire Club and Clitheroe Cricket Bowling and Tennis Club

How many of the following type of advertisements are you applying for?

Fascia sign(s) Projecting or hanging sign(s) Hoarding(s) Other

8. Location of Advertisement(s)

Is the advertisement(s) you are applying for already in place?

Yes No

Is an existing advertisement(s) to be removed and replaced by the advertisement(s) in this proposal?

Yes No Not Applicable

If Yes to either or both above please show the existing sign(s) on an elevation drawing or photograph and state the references for the drawing(s) or photograph(s).

Carter Leisure - Ref Drg CLCCR/S/2012/2(A)

Will the proposed advertisement(s) project over a footpath or other public highway?

Yes No

9. Advertisement(s) Period

Please state the period of time for which consent is sought for the advertisement

From: To:

10. Interest in the Land

Does the applicant own the land or buildings where the adverts are to be placed?

Yes No

If No, has the permission of the owner or any other person entitled to give permission for the display of an advertisement been obtained?

Yes No

11 (b). Details of Proposed Advertisement(s) - Hanging Sign

What is the height from the ground to the base of the advertisement (in metres)?

m

What is the maximum projection of the advertisement from face of building (in metres)?

m

What are the dimensions of the proposed advertisement?

Height: x Width: x Depth: metres

What materials will the sign be made of?

Galvanised painted hanging posts. Heavy duty double sided uPVC signs.

What is the maximum height of any of the individual letters and symbols (in centimetres)?

cm

The colour of text and background:

Ref Drgs CLCCR/S/2012/3

Will the sign be illuminated?

Yes No

Will the sign be illuminated internally or externally?

Internally Externally

Illuminance Levels: cd/m

Will the illumination be static or intermittent?

Static Intermittent

11 (b). Details of Proposed Advertisement(s) - Hanging Sign

320120995 P

What is the height from the ground to the base of the advertisement (in metres)?

2.000 m

What is the maximum projection of the advertisement from face of building (in metres)?

0.000 m

What are the dimensions of the proposed advertisement?

Height: 2.400 x Width: 0.900 x Depth: 0.005 metres

What materials will the sign be made of?

Galvanised painted hanging posts. Heavy duty double sided uPVC signs.

What is the maximum height of any of the individual letters and symbols (in centimetres)?

15.000 cm

The colour of text and background:

Ref Drg CLCCR/2010/4

Will the sign be illuminated? Yes No

Will the sign be illuminated internally or externally?

 Internally Externally

Illuminance Levels: 800.000 cd/m

Will the illumination be static or intermittent?

 Static Intermittent**11 (b). Details of Proposed Advertisement(s) - Hanging Sign**

What is the height from the ground to the base of the advertisement (in metres)?

2.000 m

What is the maximum projection of the advertisement from face of building (in metres)?

0.000 m

What are the dimensions of the proposed advertisement?

Height: 2.400 x Width: 0.900 x Depth: 0.005 metres

What materials will the sign be made of?

Galvanised painted hanging posts. Heavy duty double sided uPVC signs.

What is the maximum height of any of the individual letters and symbols (in centimetres)?

15.000 cm

The colour of text and background:

Ref Drg CLCCR/2010/5

Will the sign be illuminated? Yes No

Will the sign be illuminated internally or externally?

 Internally Externally

Illuminance Levels: 800.000 cd/m

Will the illumination be static or intermittent?

 Static Intermittent**12. Site Visit**

Can the site be seen from a public road, public footpath, bridleway or other public land?

 Yes No

If the planning authority needs to make an appointment to carry out a site visit, whom should they contact? (Please select only one)


 The agent The applicant Other person**13. Declaration**

I/we hereby apply for planning permission/consent as described in this form and the accompanying plans/drawings and additional information. I/we confirm that, to the best of my/our knowledge, any facts stated are true and accurate and any opinions given are the genuine opinions of the person(s) giving them.





Date

23/10/2012

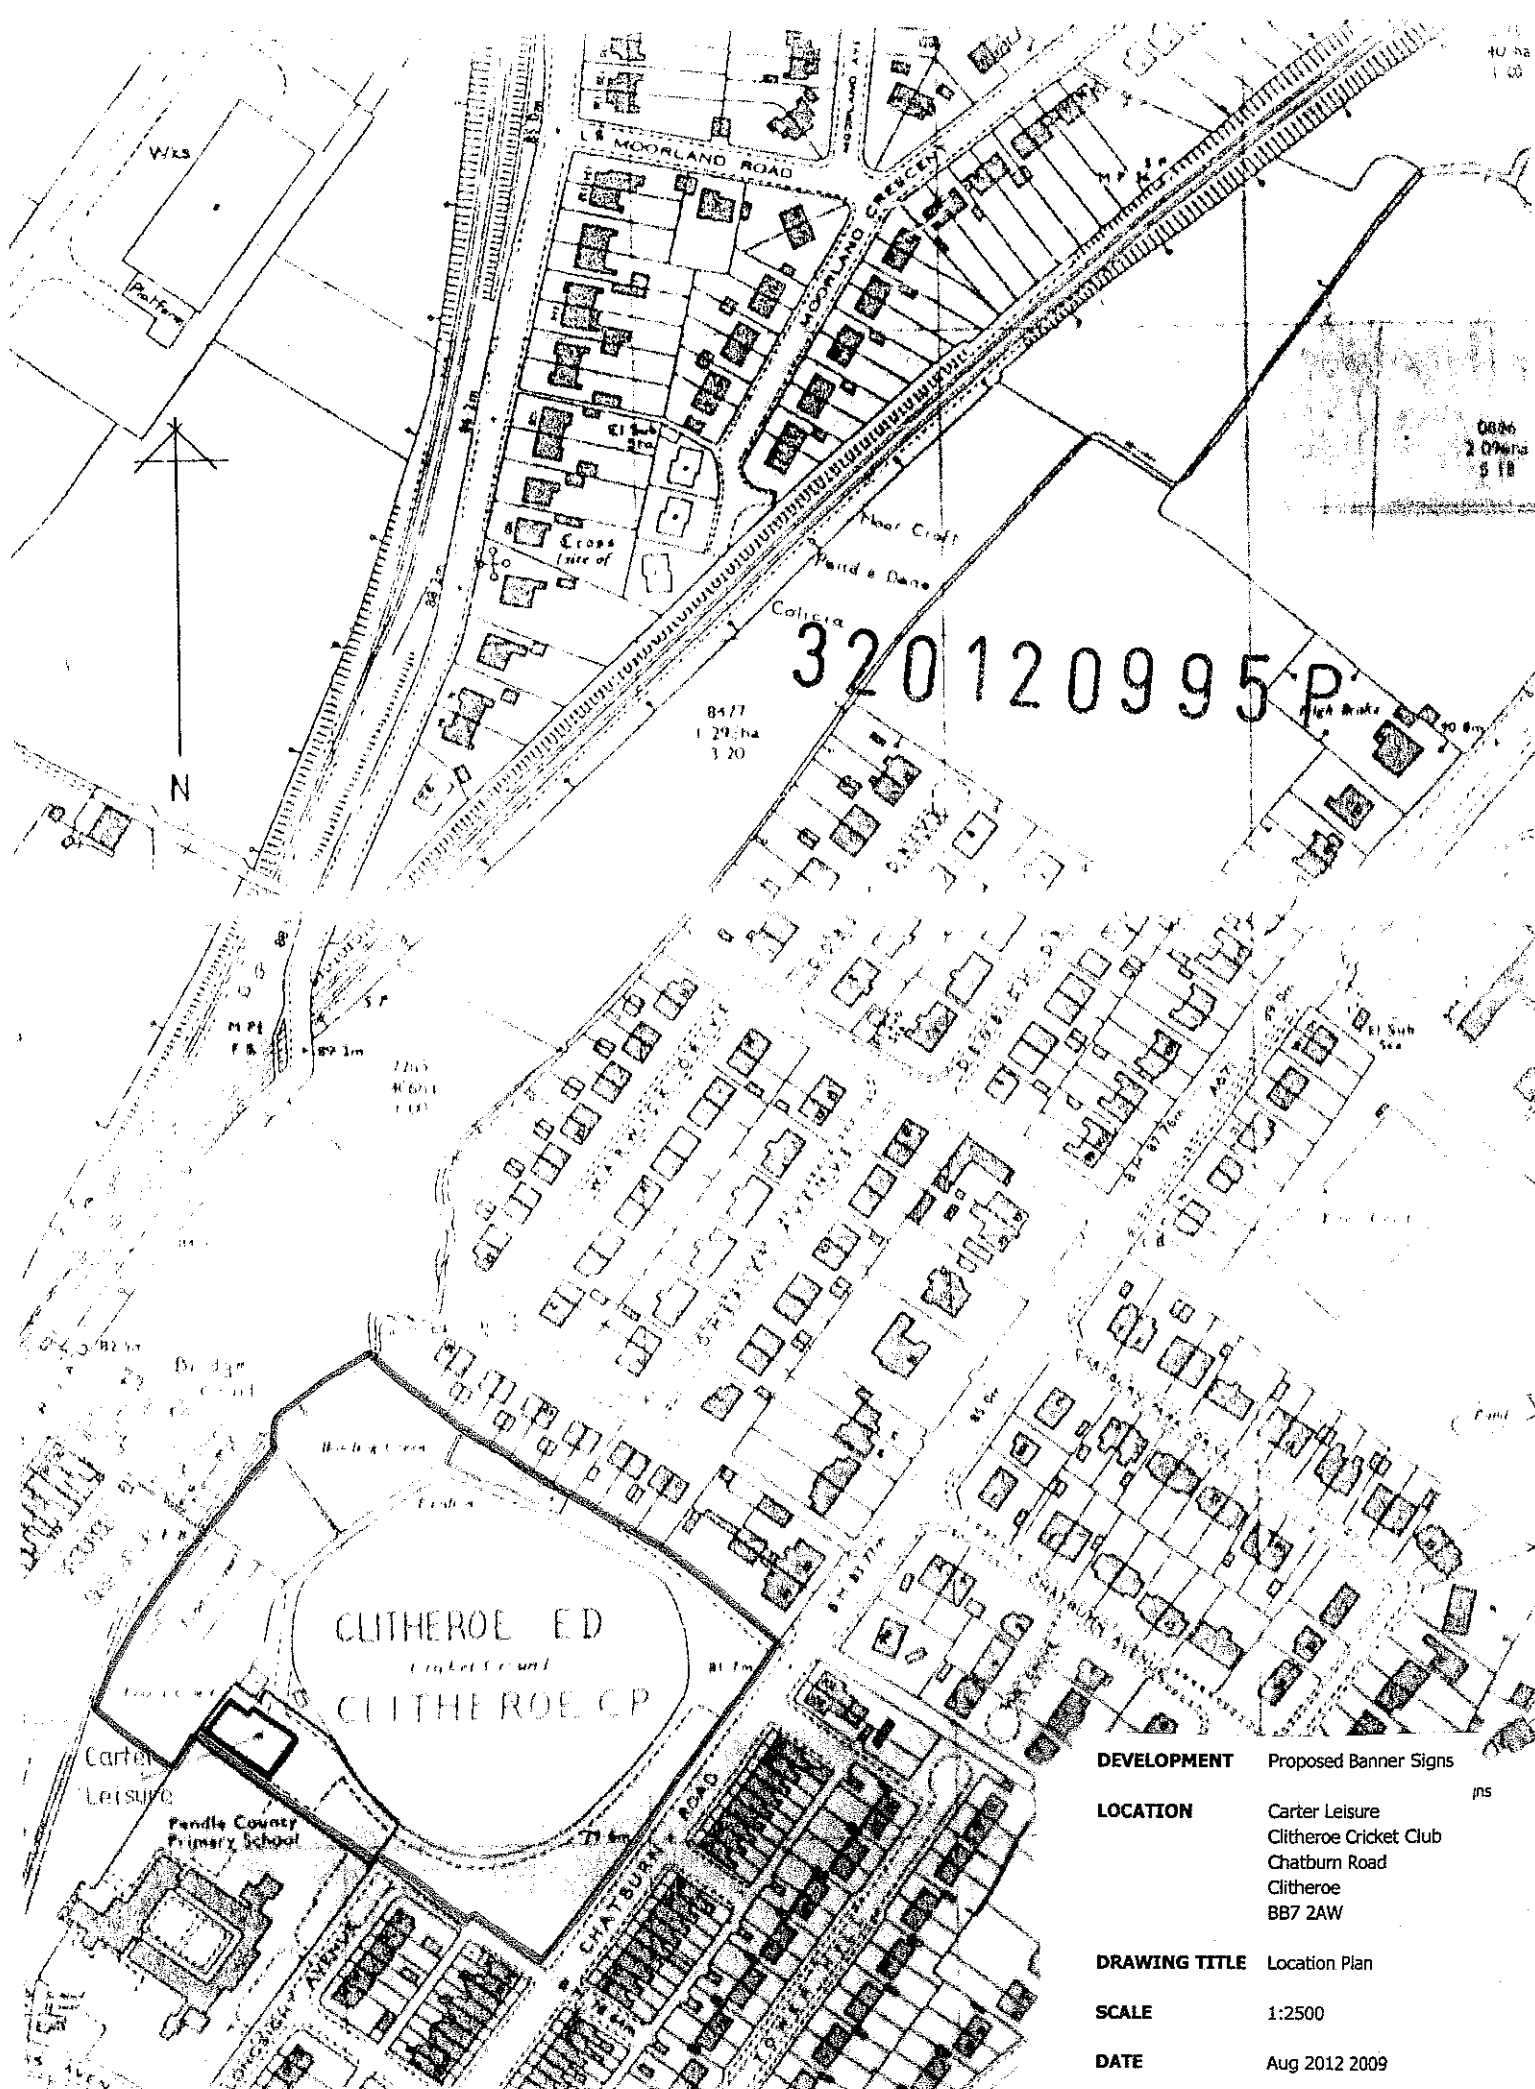


320120995 P

DEVELOPMENT	Proposed Banner Signs
LOCATION	Carter Leisure Clitheroe Cricket Club Chatburn Road Clitheroe BB7 2AW
DRAWING TITLE	Location Plan
SCALE	1:2500
DATE	Aug 2012 2009
DRG NO	CLCCR/S/2012/1

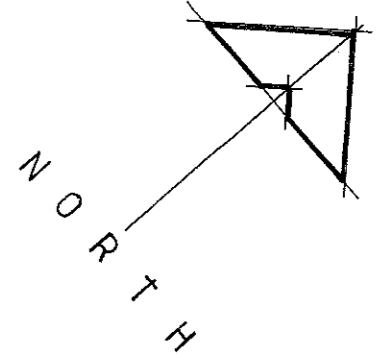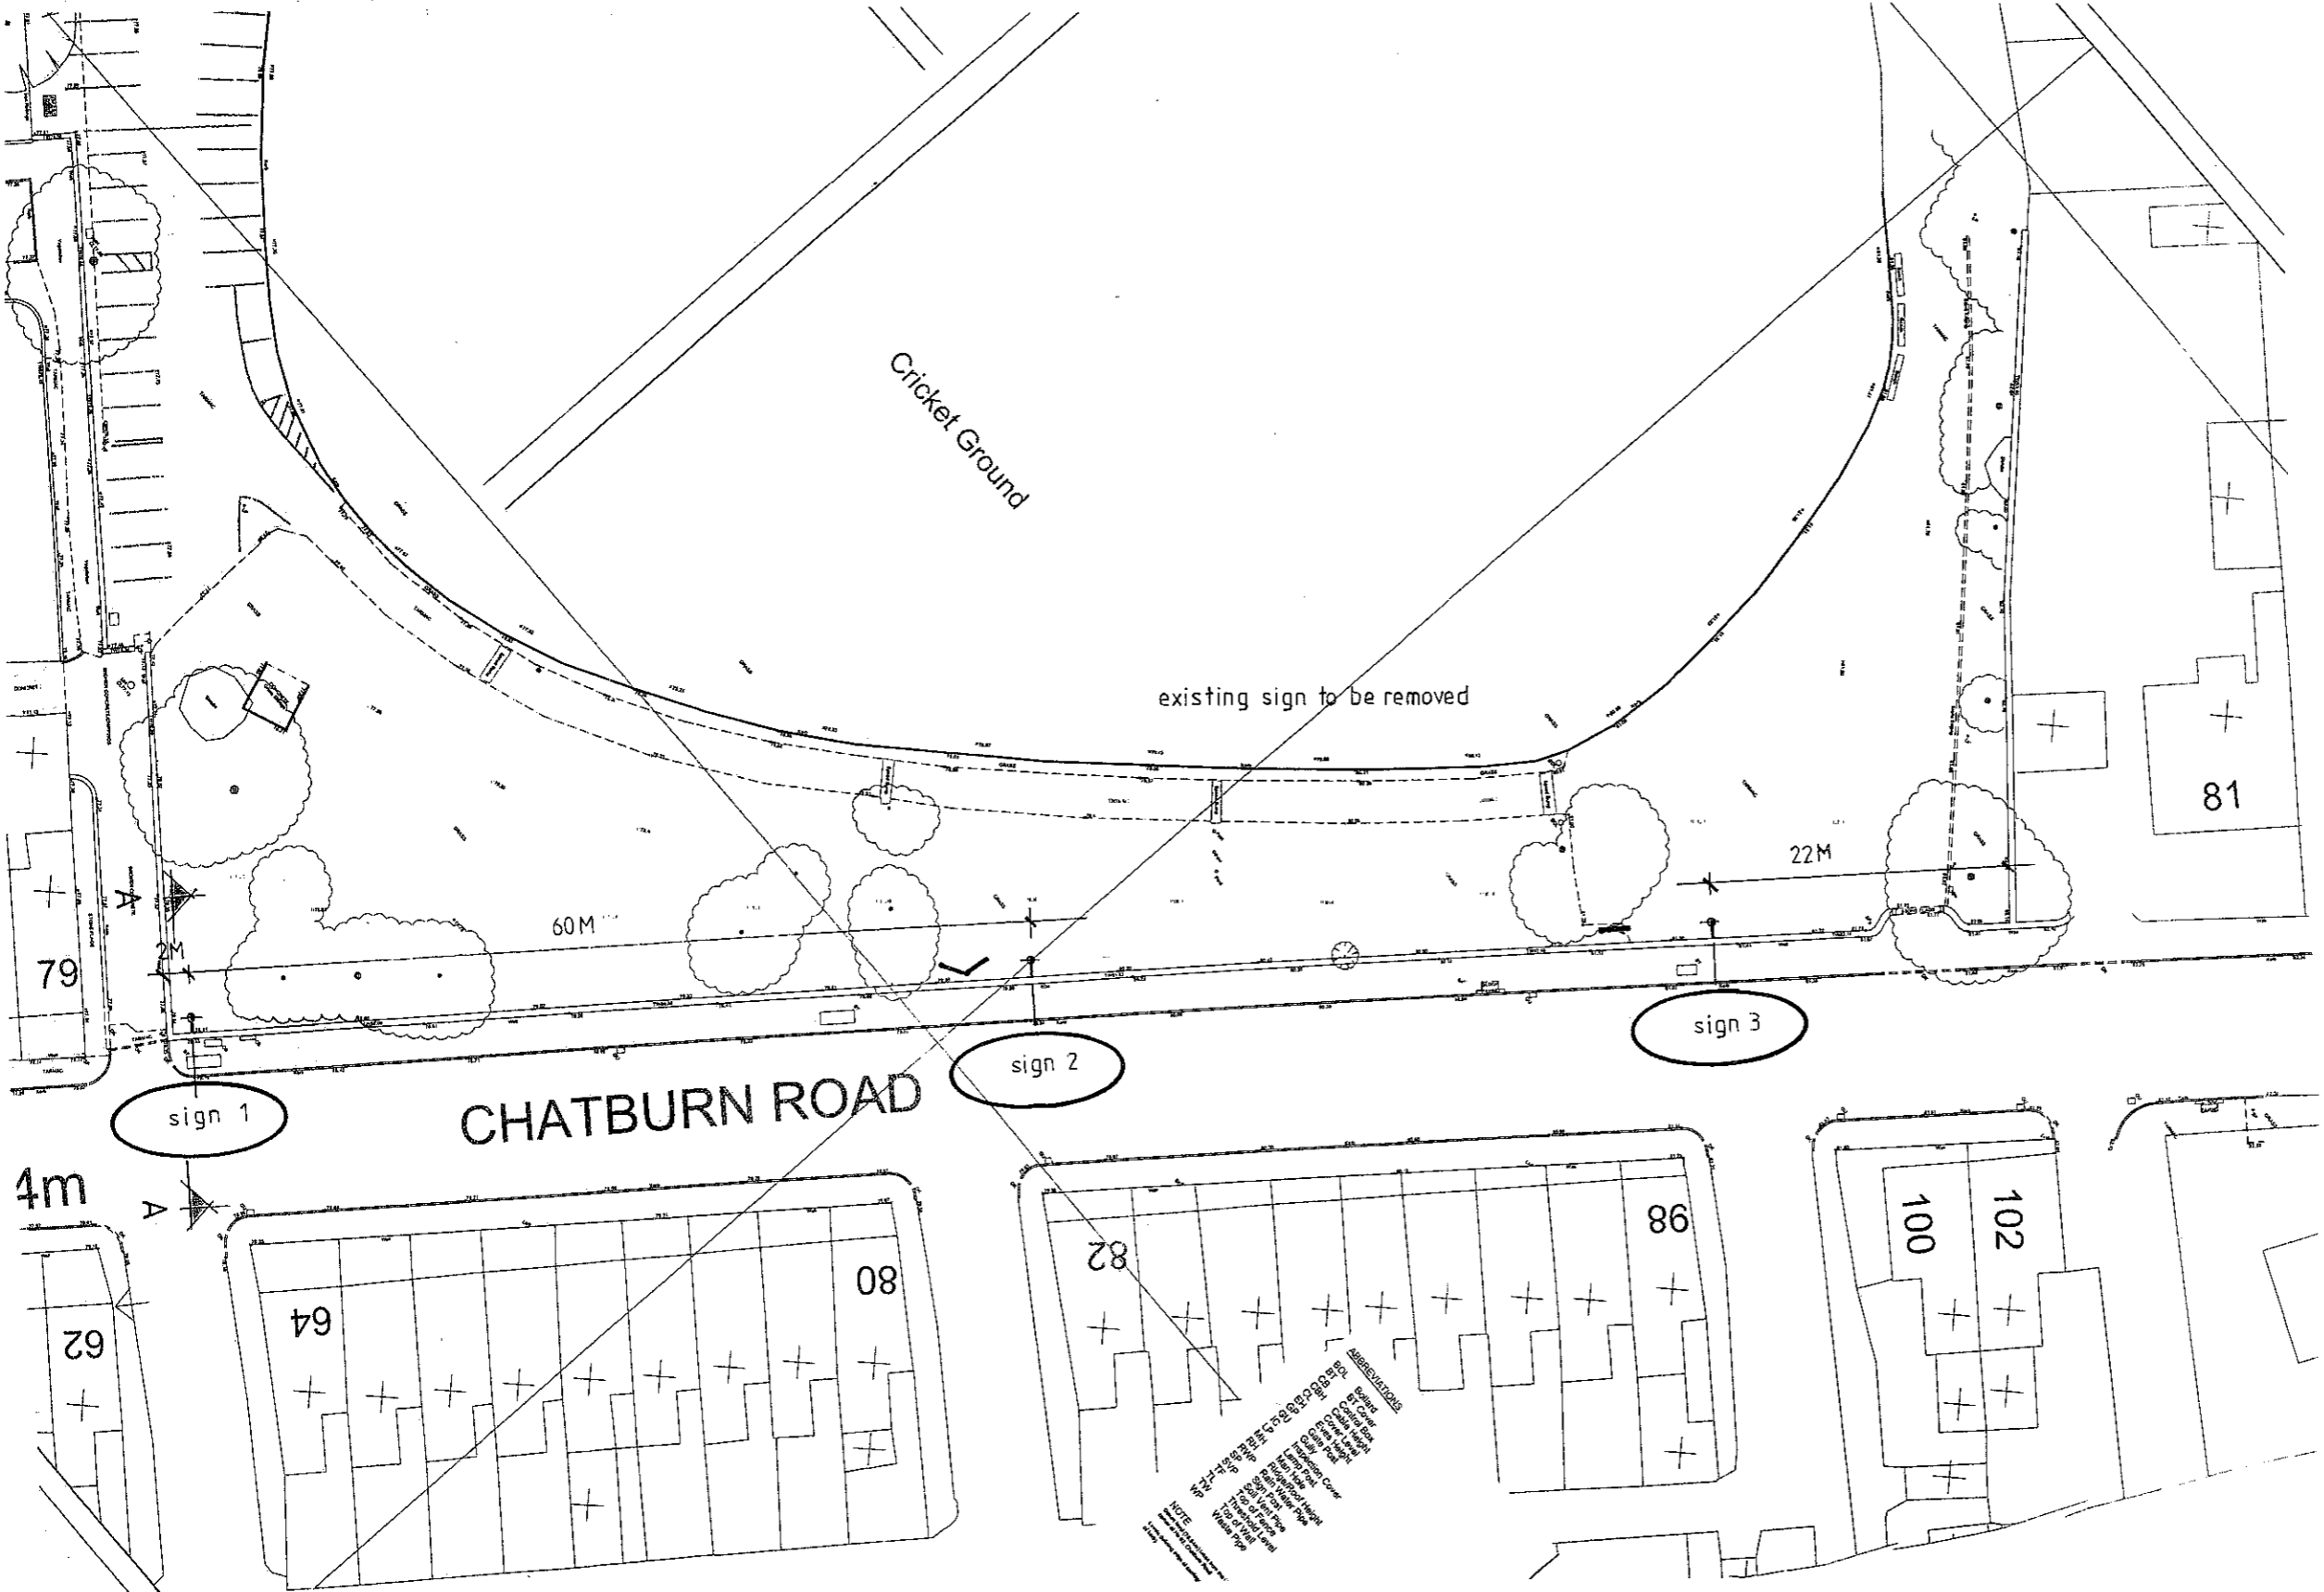

320120995 P

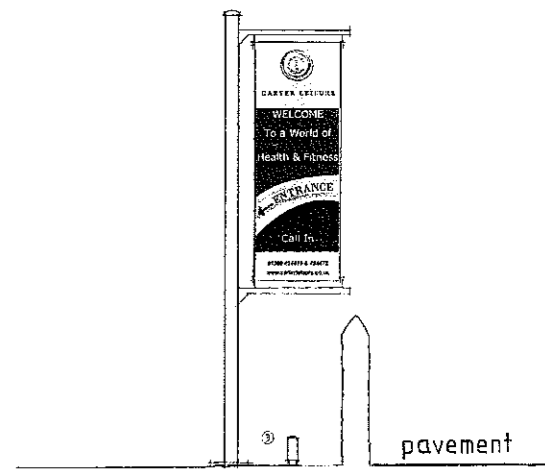

SECTION AA

NOTE: All signs must be installed in accordance with the relevant standards and regulations. The signs must be clearly visible and legible. The signs must be maintained in good condition at all times. The signs must be removed if they become damaged or illegible. The signs must be replaced as soon as possible. The signs must be installed in a safe and secure location. The signs must be installed in a location that is easily accessible to the public. The signs must be installed in a location that is not obstructed by other signs or structures. The signs must be installed in a location that is not subject to vandalism or theft. The signs must be installed in a location that is not subject to weather damage. The signs must be installed in a location that is not subject to fire damage. The signs must be installed in a location that is not subject to any other hazards. The signs must be installed in a location that is not subject to any other restrictions. The signs must be installed in a location that is not subject to any other conditions. The signs must be installed in a location that is not subject to any other requirements. The signs must be installed in a location that is not subject to any other obligations. The signs must be installed in a location that is not subject to any other duties. The signs must be installed in a location that is not subject to any other responsibilities. The signs must be installed in a location that is not subject to any other liabilities. The signs must be installed in a location that is not subject to any other risks. The signs must be installed in a location that is not subject to any other amenities. The signs must be installed in a location that is not subject to any other conveniences. The signs must be installed in a location that is not subject to any other luxuries. The signs must be installed in a location that is not subject to any other pleasures. The signs must be installed in a location that is not subject to any other delights. The signs must be installed in a location that is not subject to any other joys. The signs must be installed in a location that is not subject to any other pleasures. The signs must be installed in a location that is not subject to any other delights. The signs must be installed in a location that is not subject to any other joys.

DEVELOPMENT	Proposed Banner Signs
LOCATION	Carter Leisure Clitheroe Cricket Club Chatburn Road Clitheroe BB7 2AW
DRAWING TITLE	Site Plan
SCALE	1:500
DATE	Aug 2012 2009
DRG NO	CLCCR/S/2012/2 (A)

DEVELOPMENT Proposed Banner Signs

LOCATION Carter Leisure
Clitheroe Cricket Club
Chatburn Road
Clitheroe
BB7 2AW

DRAWING TITLE Sign 1 Details


SCALE 1:20

DATE Aug 2012 2009


DRG NO CLCCR/S/2012/3



North east elevation

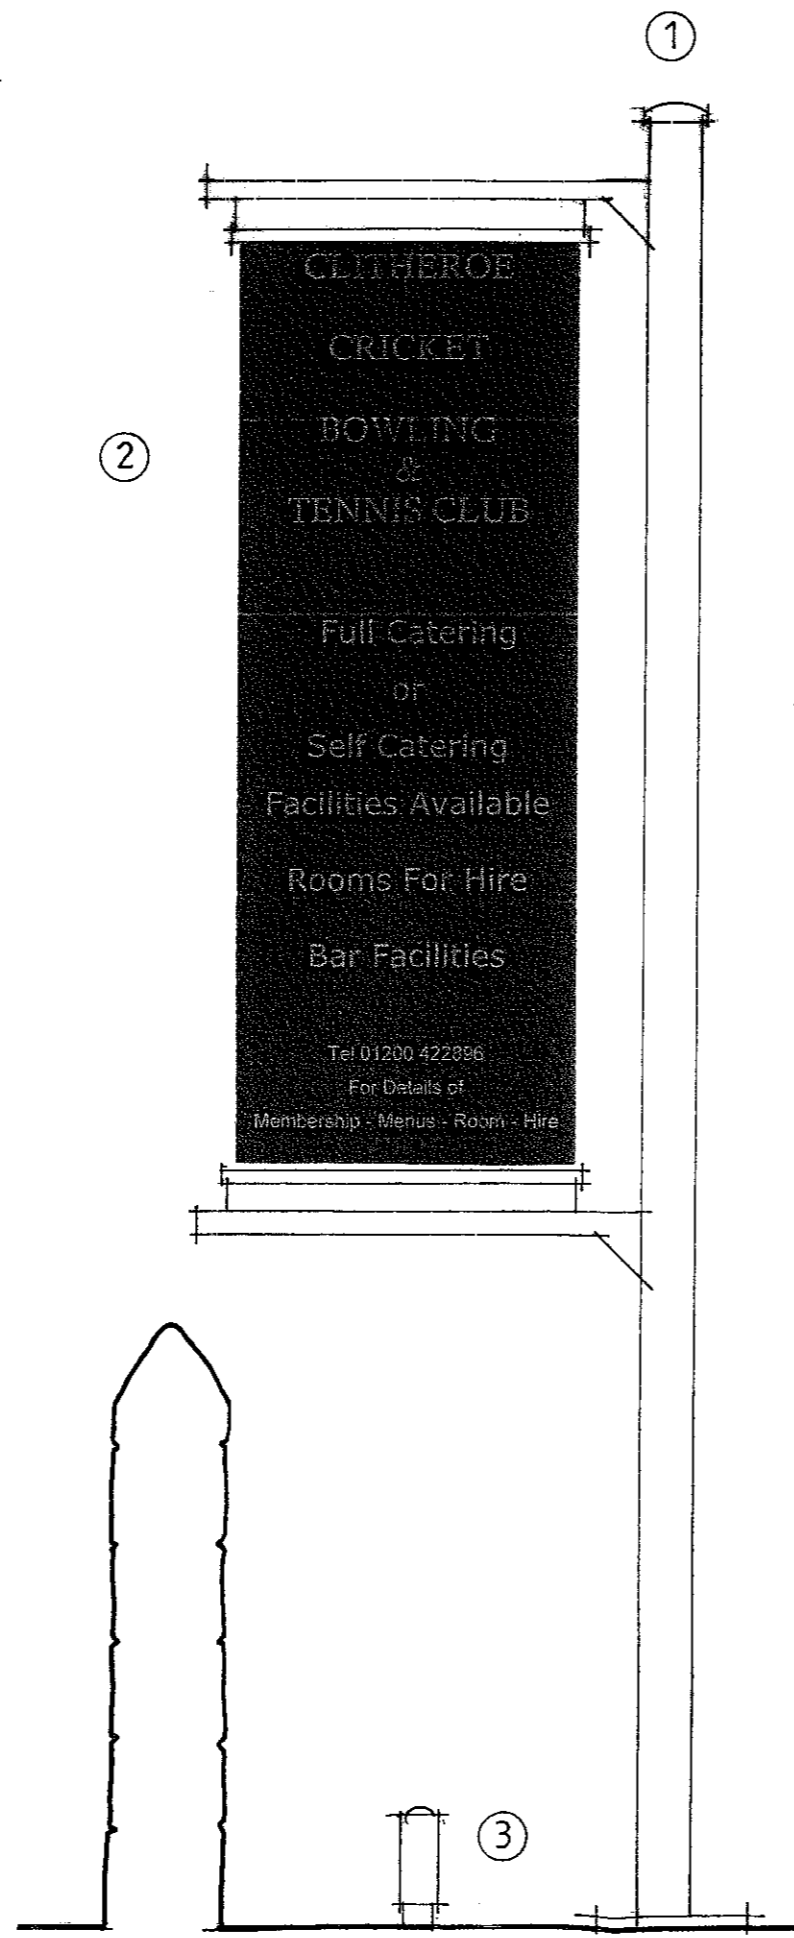

South west elevation

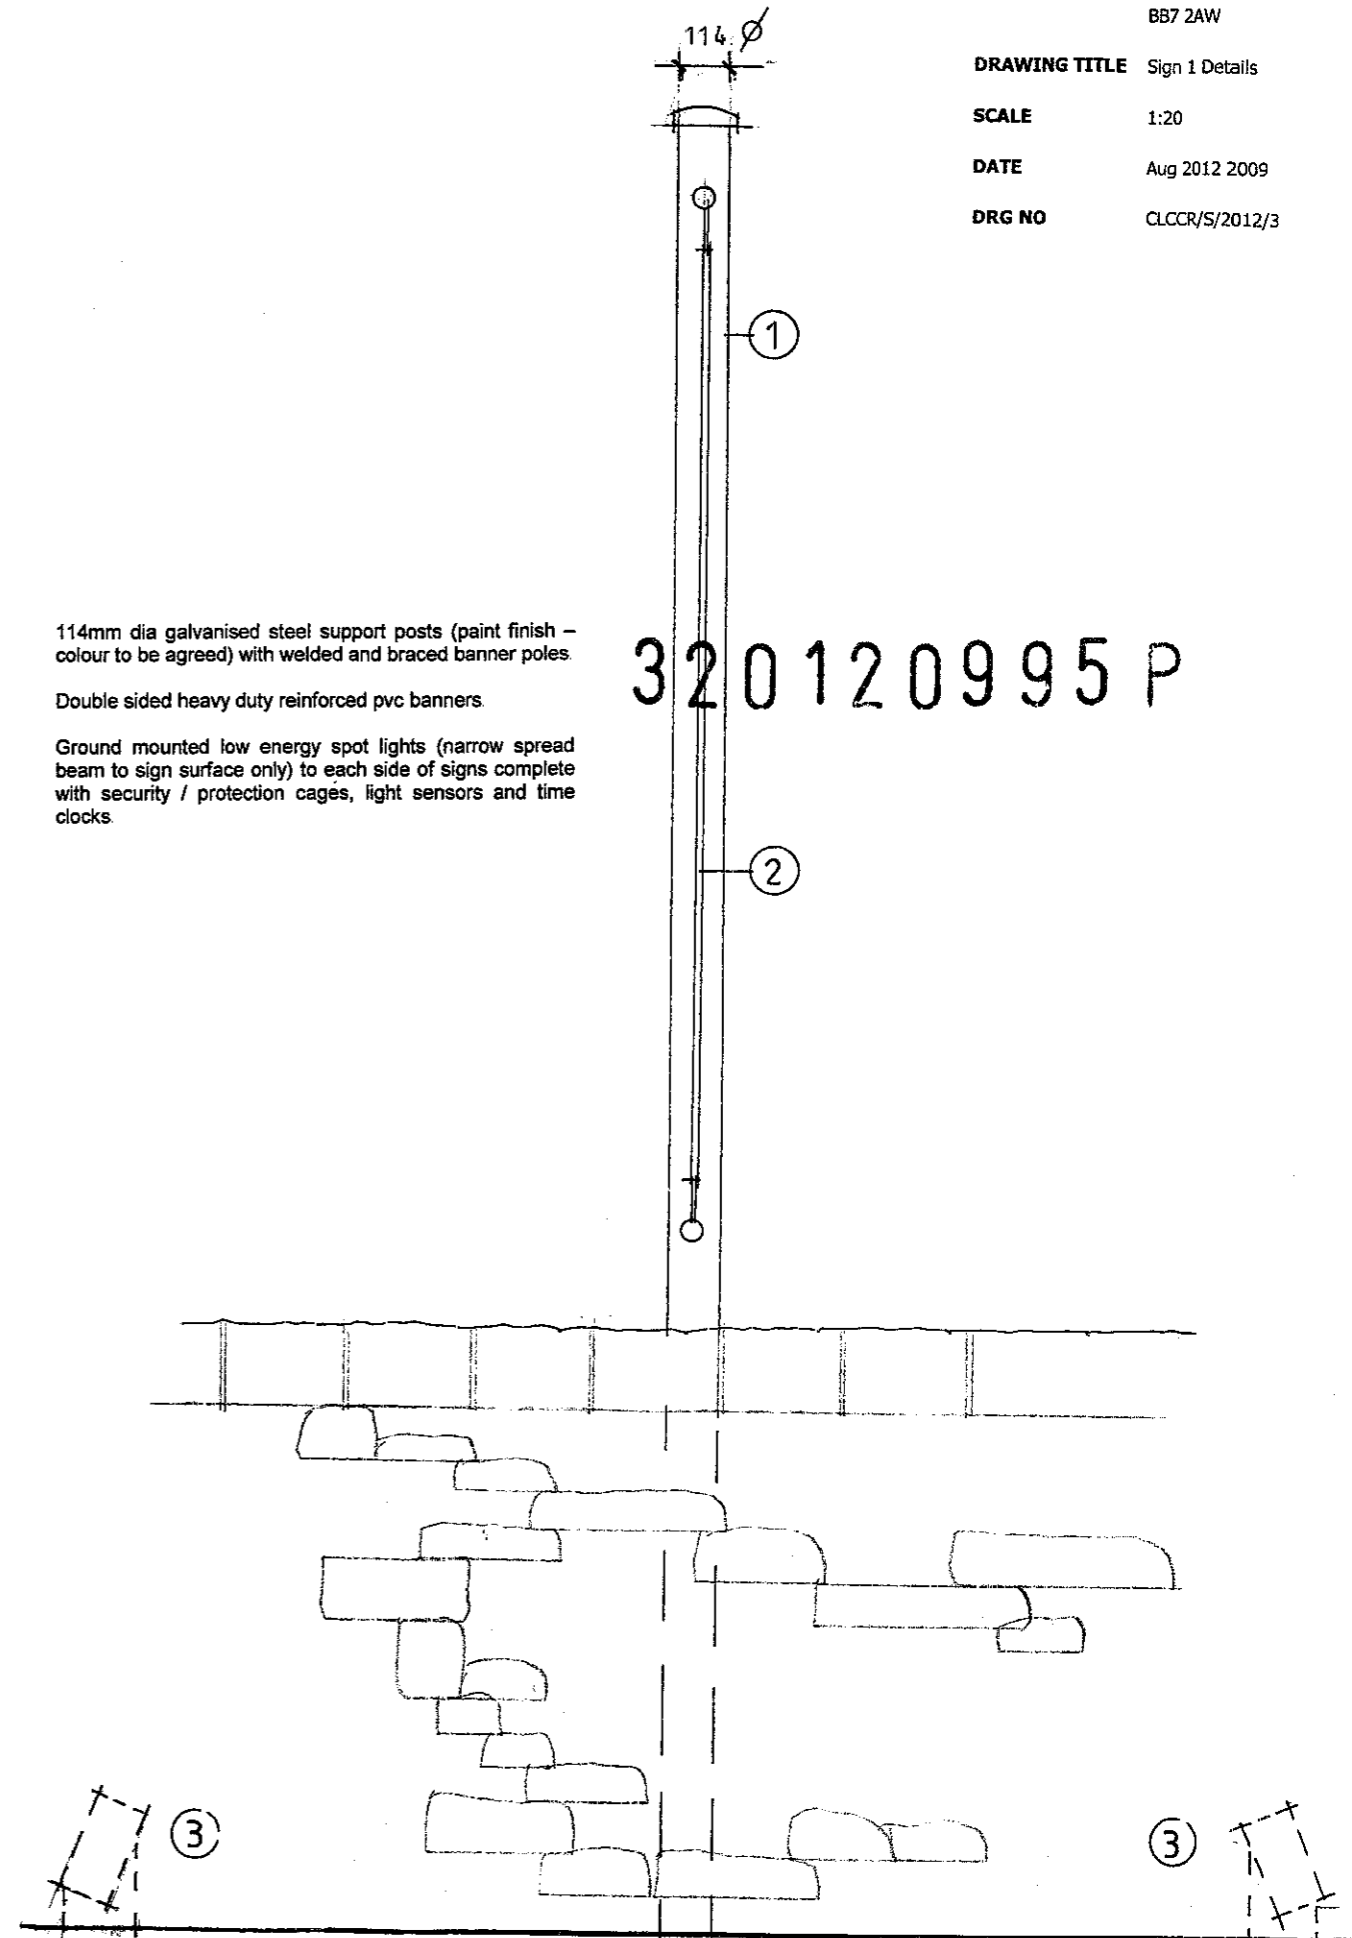

North west elevation (from Chatburn Road)

- 1 114mm dia galvanised steel support posts (paint finish - colour to be agreed) with welded and braced banner poles.
- 2 Double sided heavy duty reinforced pvc banners.
- 3 Ground mounted low energy spot lights (narrow spread beam to sign surface only) to each side of signs complete with security / protection cages, light sensors and time clocks.

320120995 P

DEVELOPMENT Proposed Banner Signs


LOCATION Carter Leisure
Clitheroe Cricket Club
Chatburn Road
Clitheroe
BB7 2AW

DRAWING TITLE Sign 2 Details


SCALE 1:20

DATE Aug 2012 2009


DRG NO CLCCR/S/2012/4

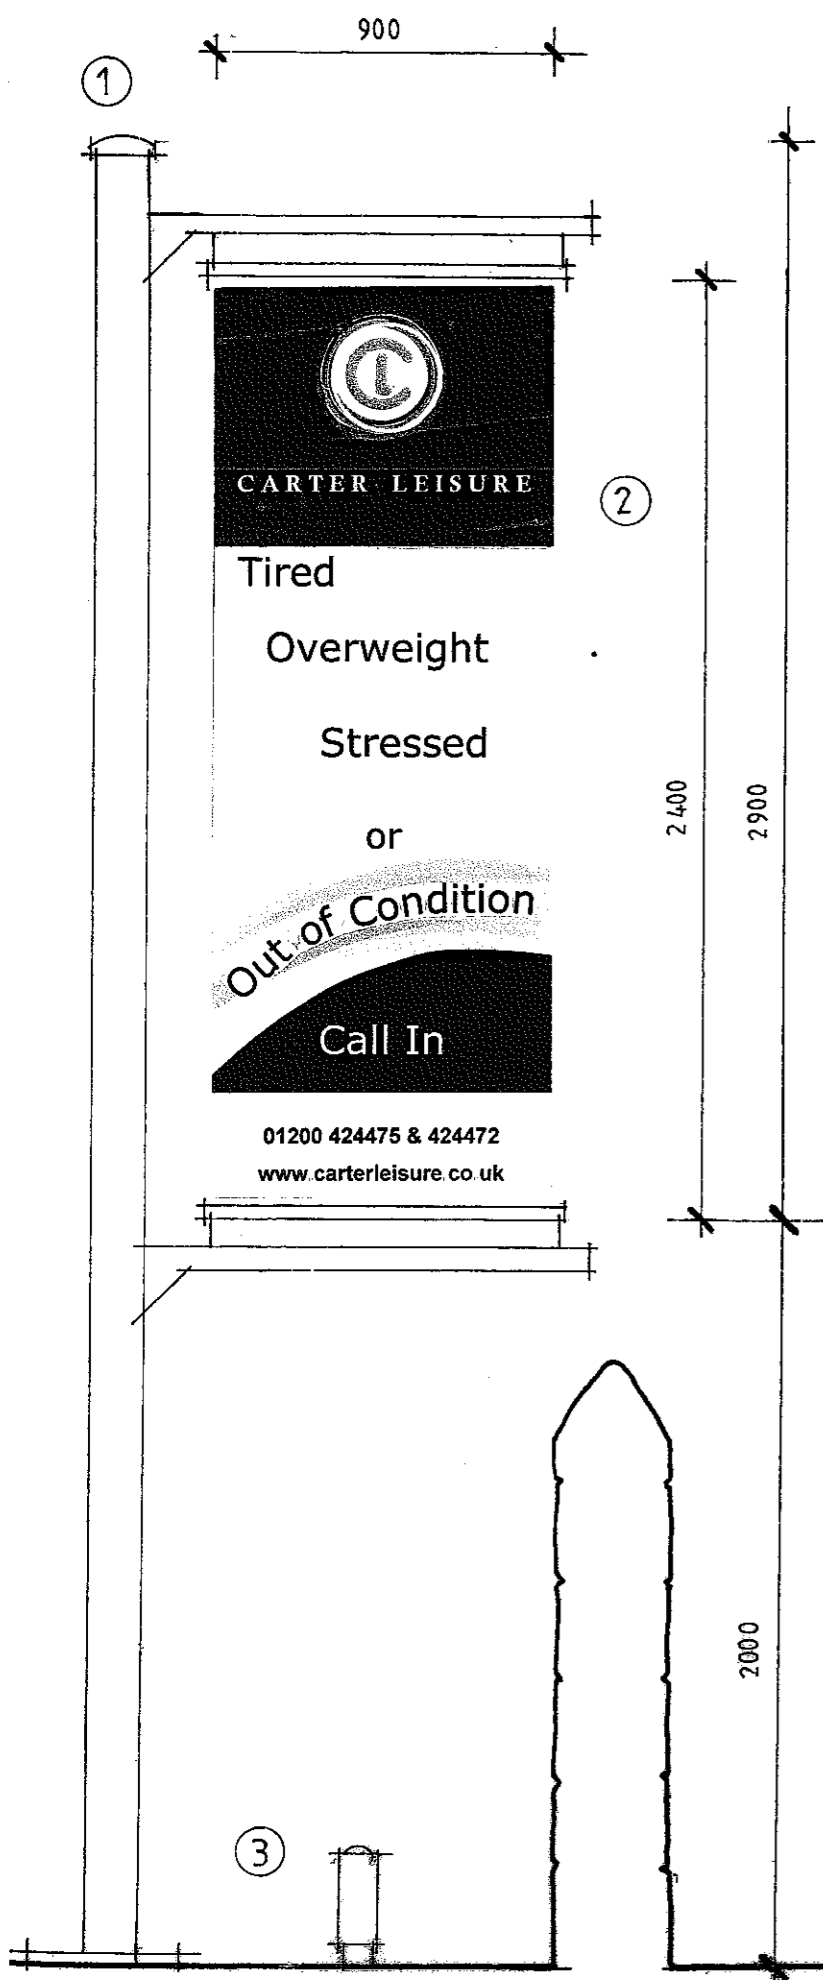

North east elevation

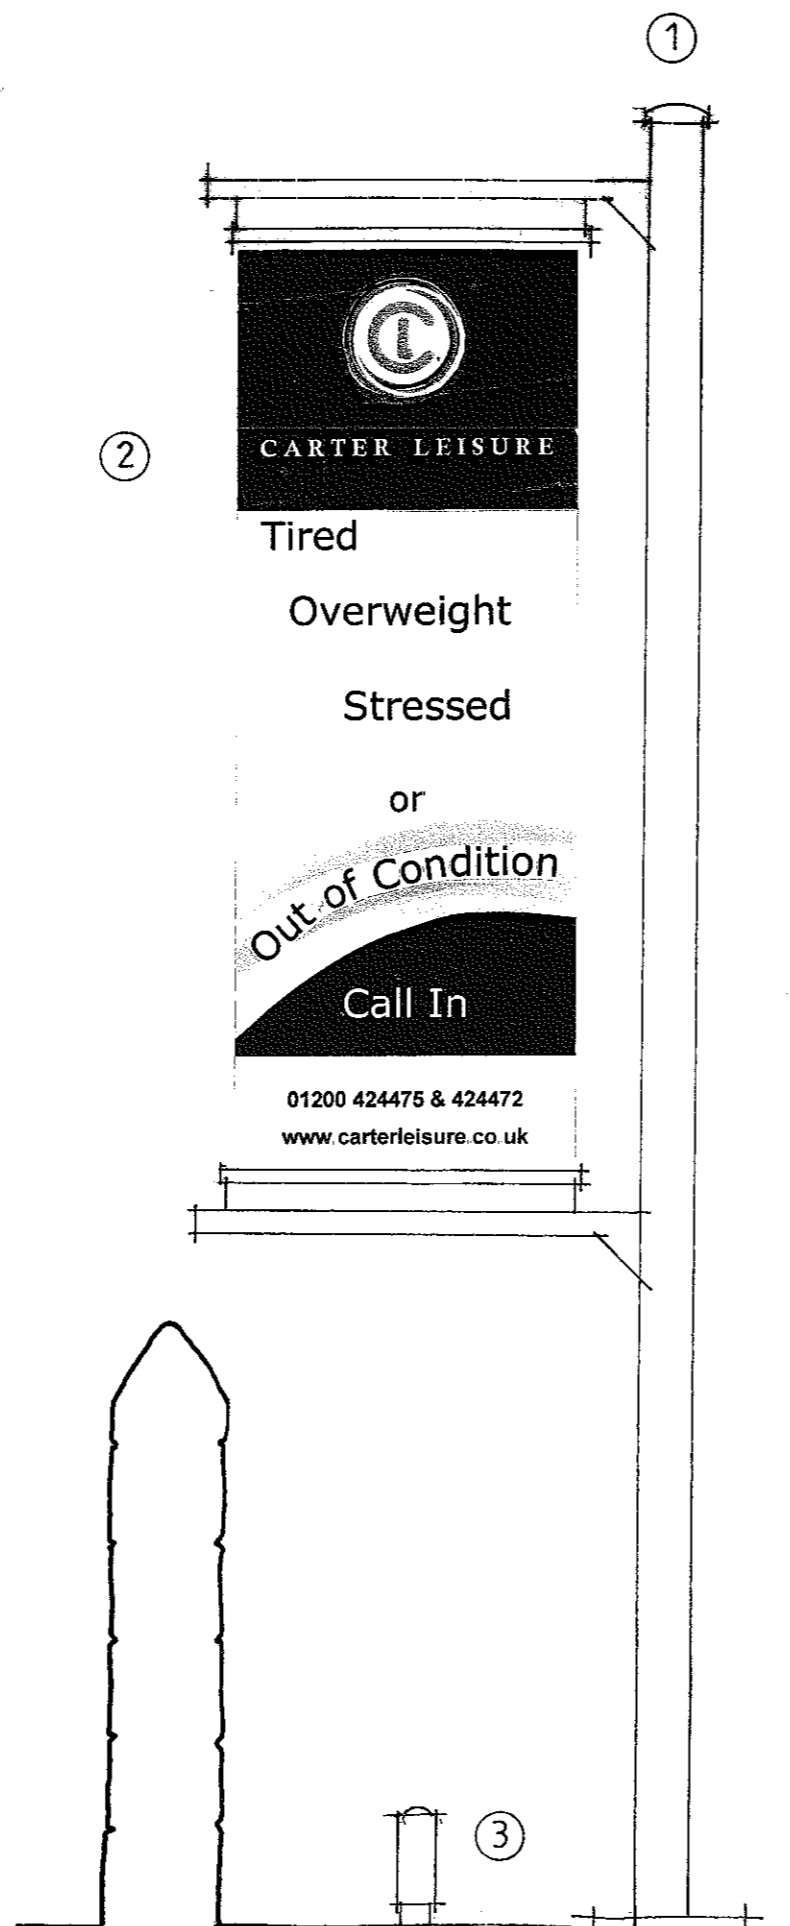

South west elevation

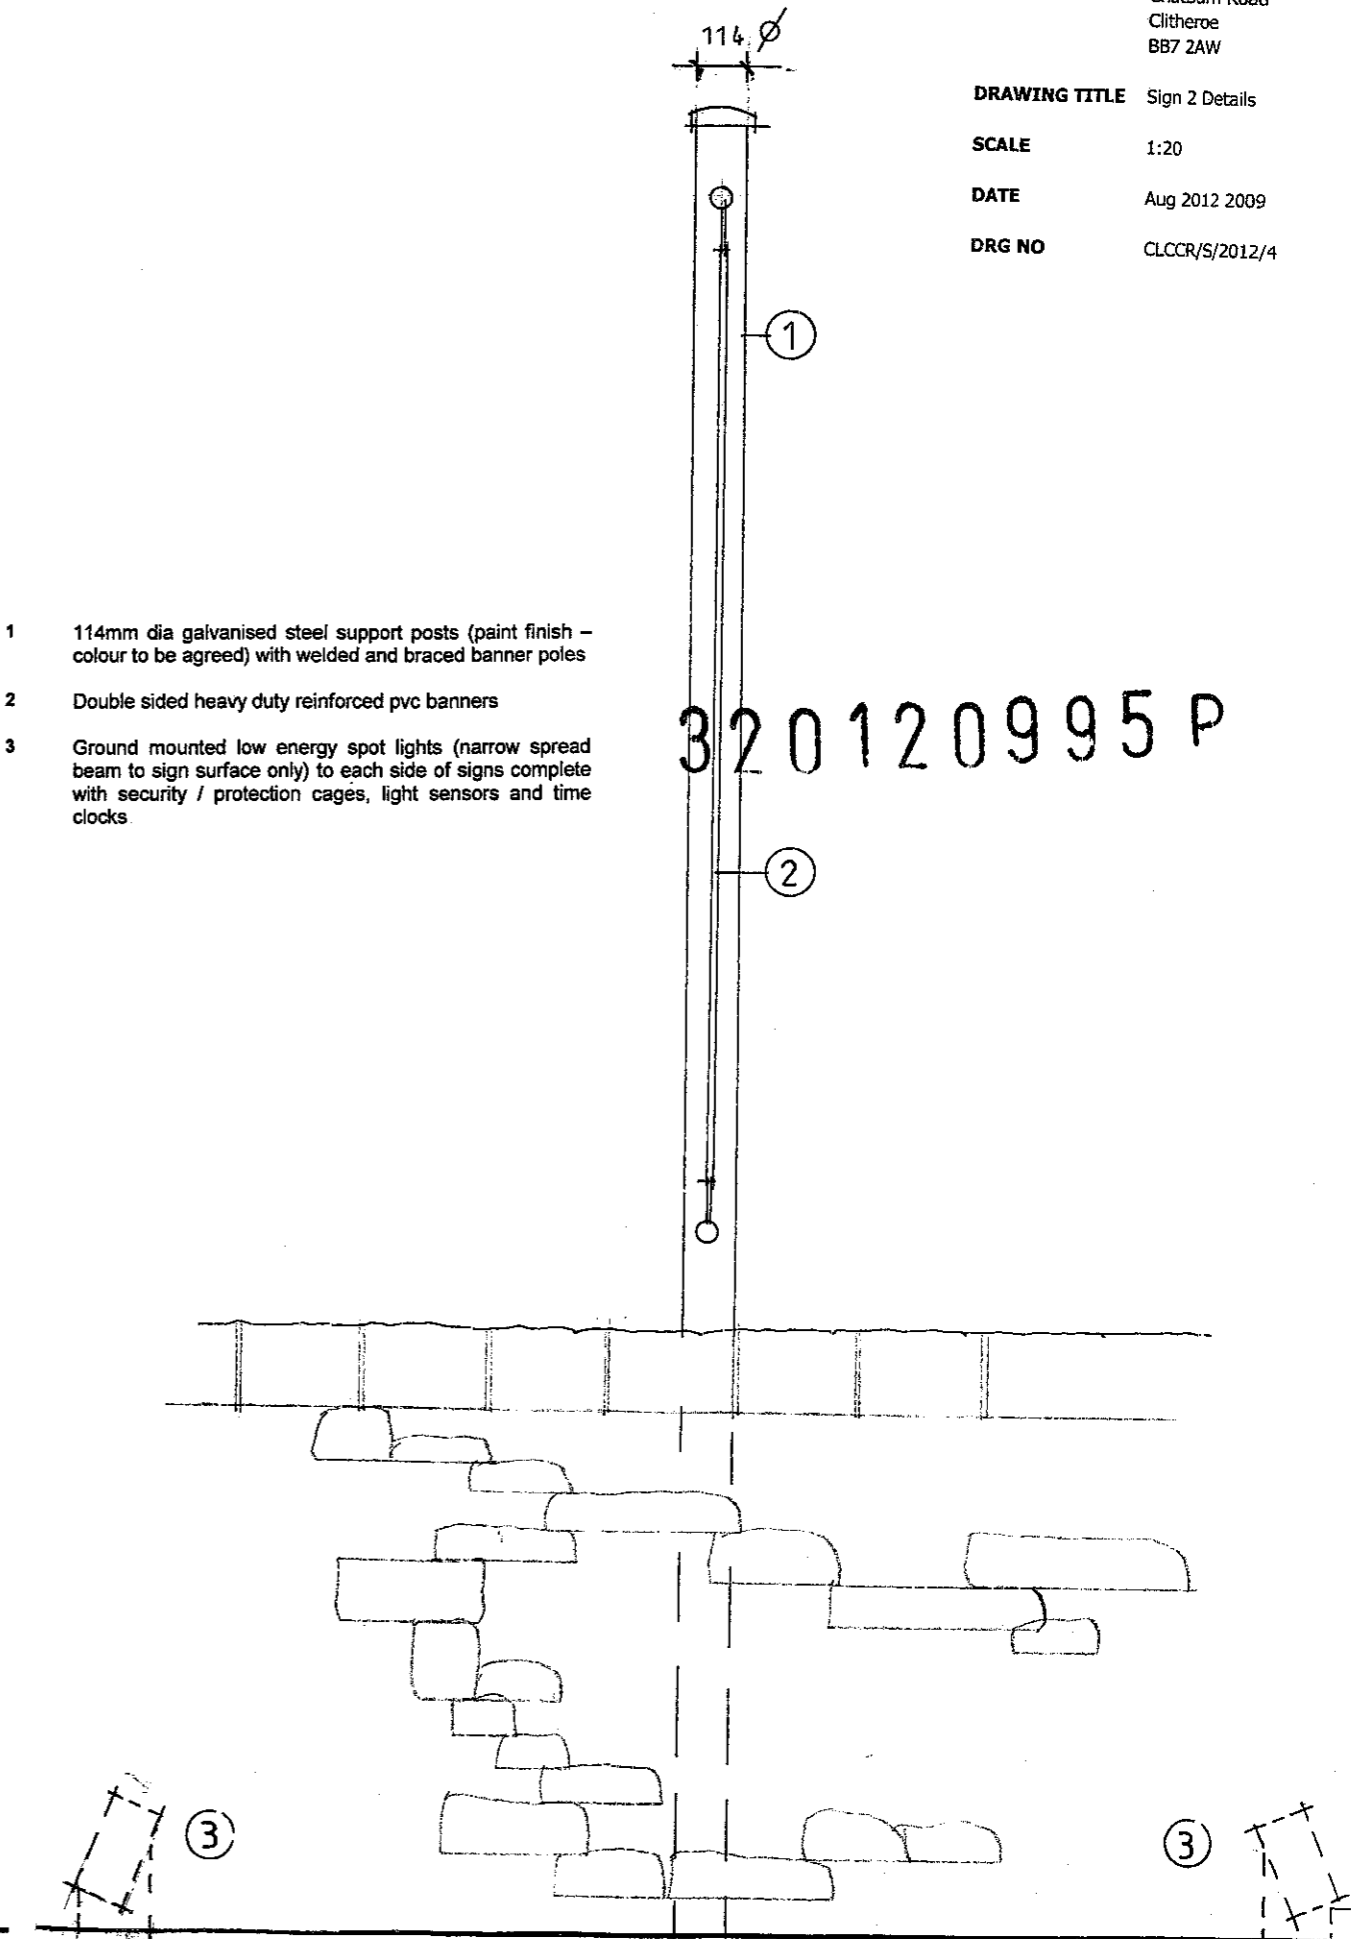

North west elevation (from Chatburn Road)

- 1 114mm dia galvanised steel support posts (paint finish - colour to be agreed) with welded and braced banner poles
- 2 Double sided heavy duty reinforced pvc banners
- 3 Ground mounted low energy spot lights (narrow spread beam to sign surface only) to each side of signs complete with security / protection cages, light sensors and time clocks

320120995 P

DEVELOPMENT Proposed Banner Signs


LOCATION Carter Leisure
Clitheroe Cricket Club
Chatburn Road
Clitheroe
BB7 2AW

DRAWING TITLE Sign 3 Details

SCALE 1:20

DATE Aug 2012 2009


DRG NO CLCCR/S/2012/5

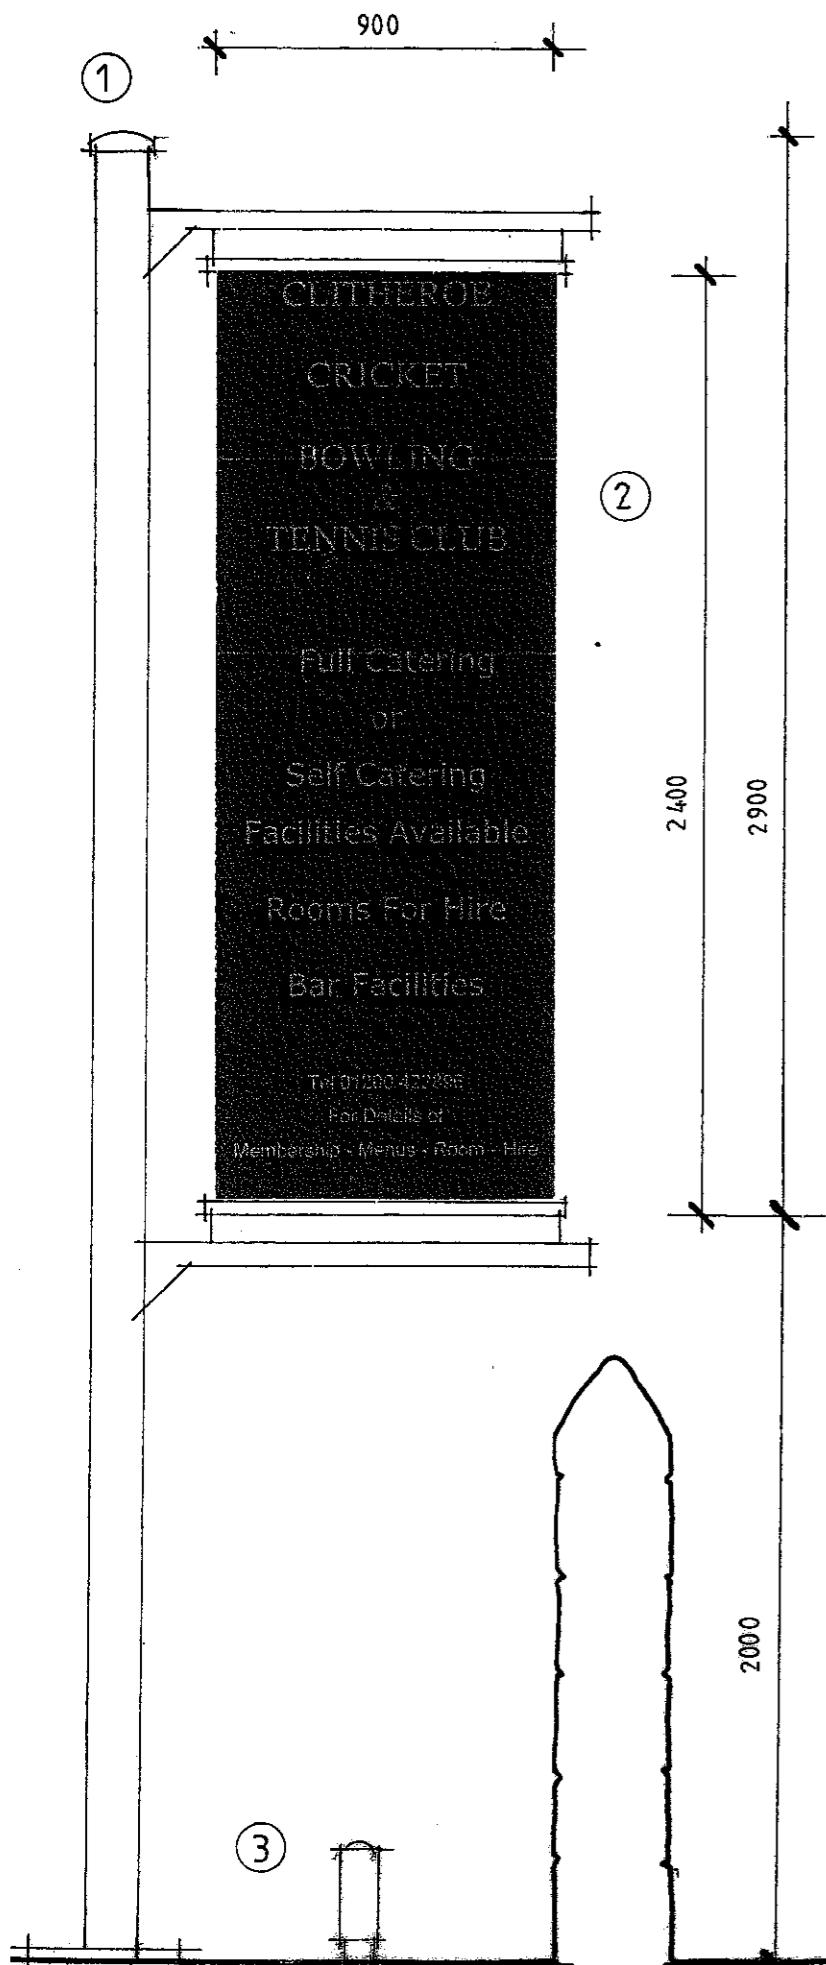

North east elevation



South west elevation

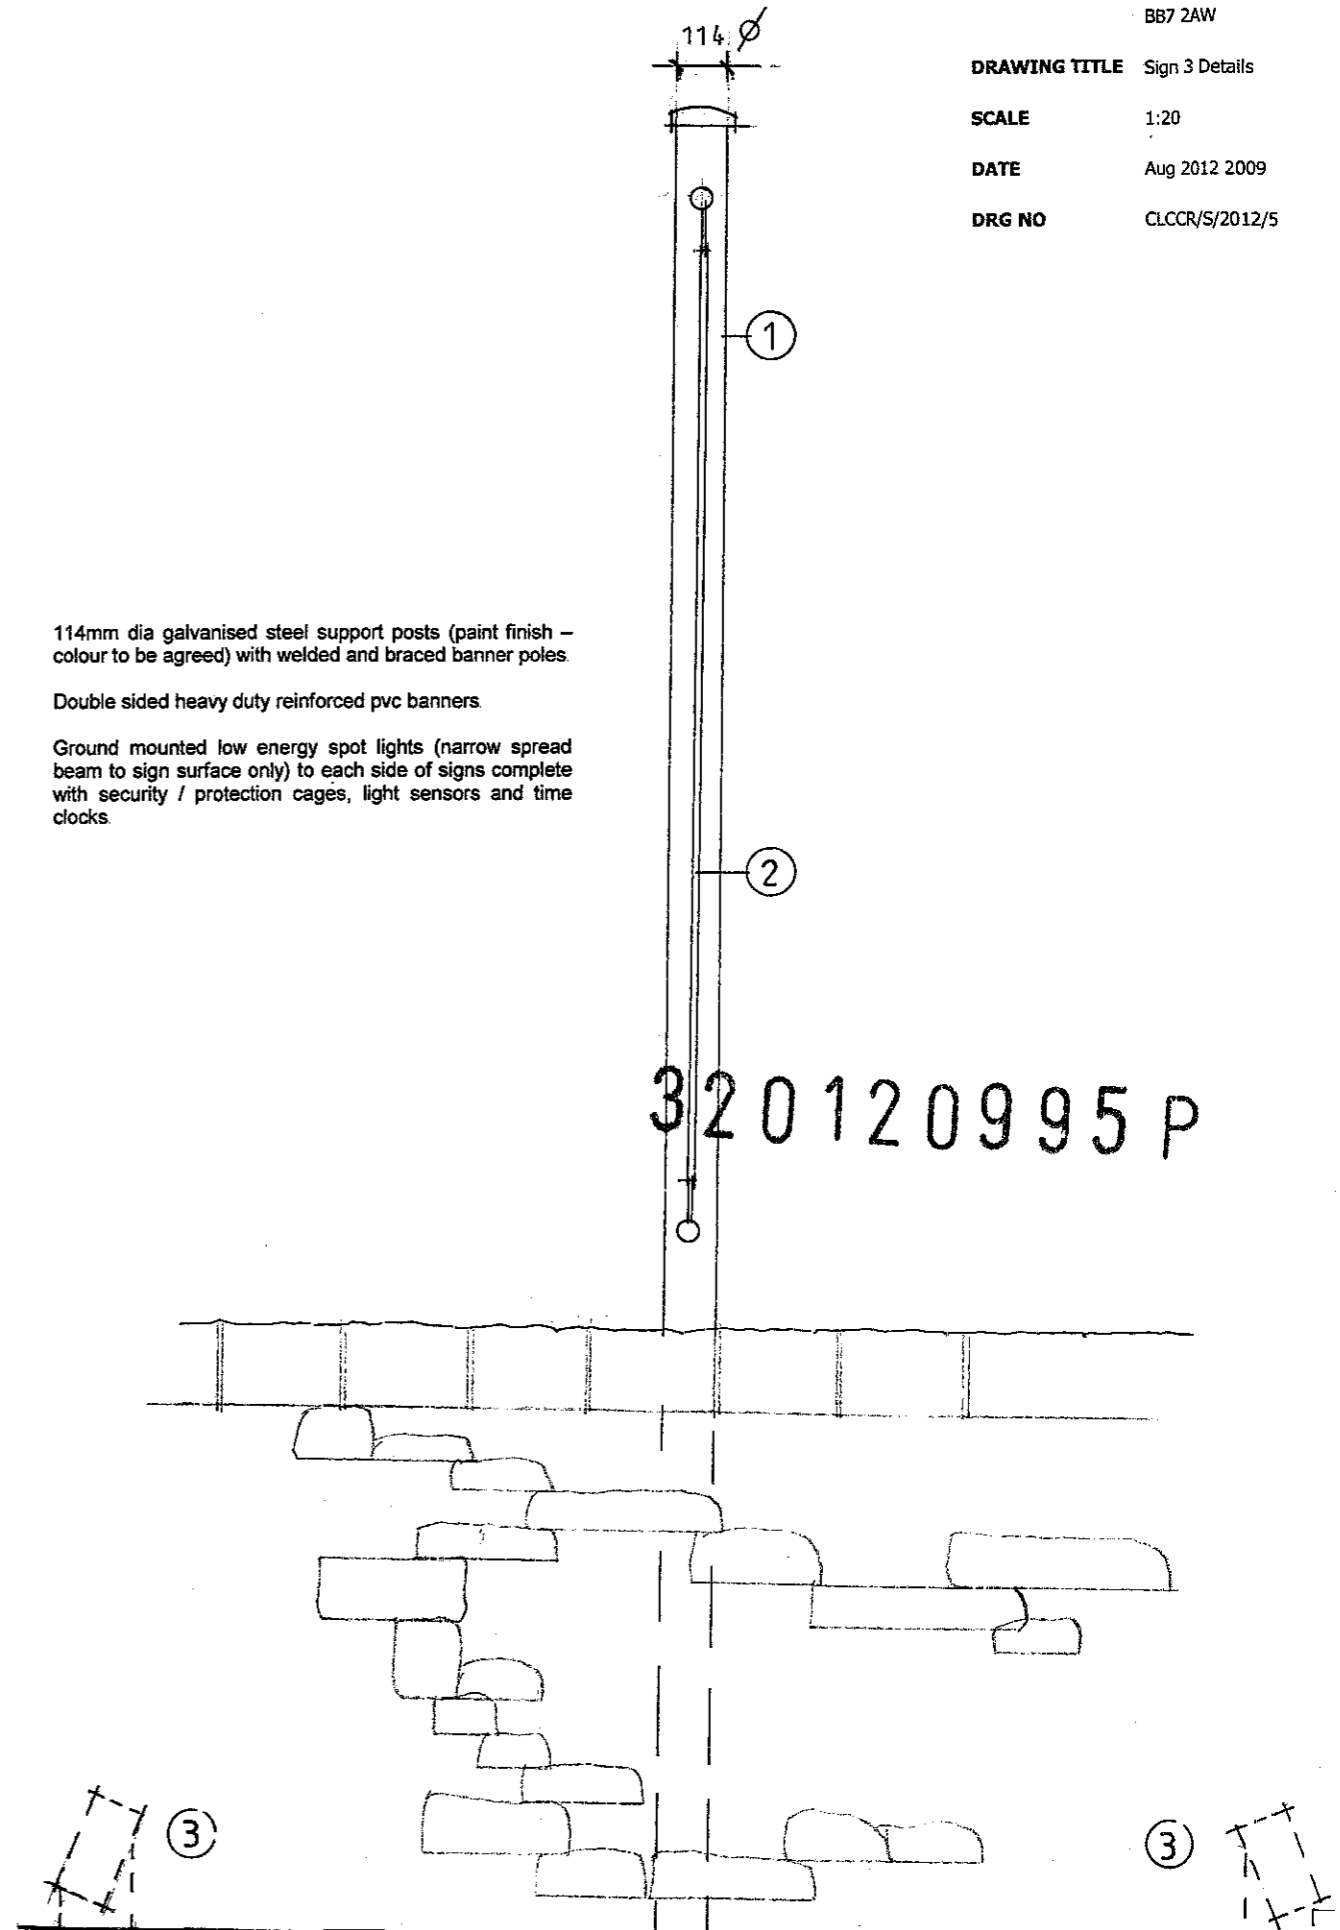

North west elevation (from Chatburn Road)

- 1 114mm dia galvanised steel support posts (paint finish - colour to be agreed) with welded and braced banner poles.
- 2 Double sided heavy duty reinforced pvc banners.
- 3 Ground mounted low energy spot lights (narrow spread beam to sign surface only) to each side of signs complete with security / protection cages, light sensors and time clocks.

320120995 P