


Site Plan:
West Dockber Farm, Sawley, Clitheroe, Lancashire BB7 4LF

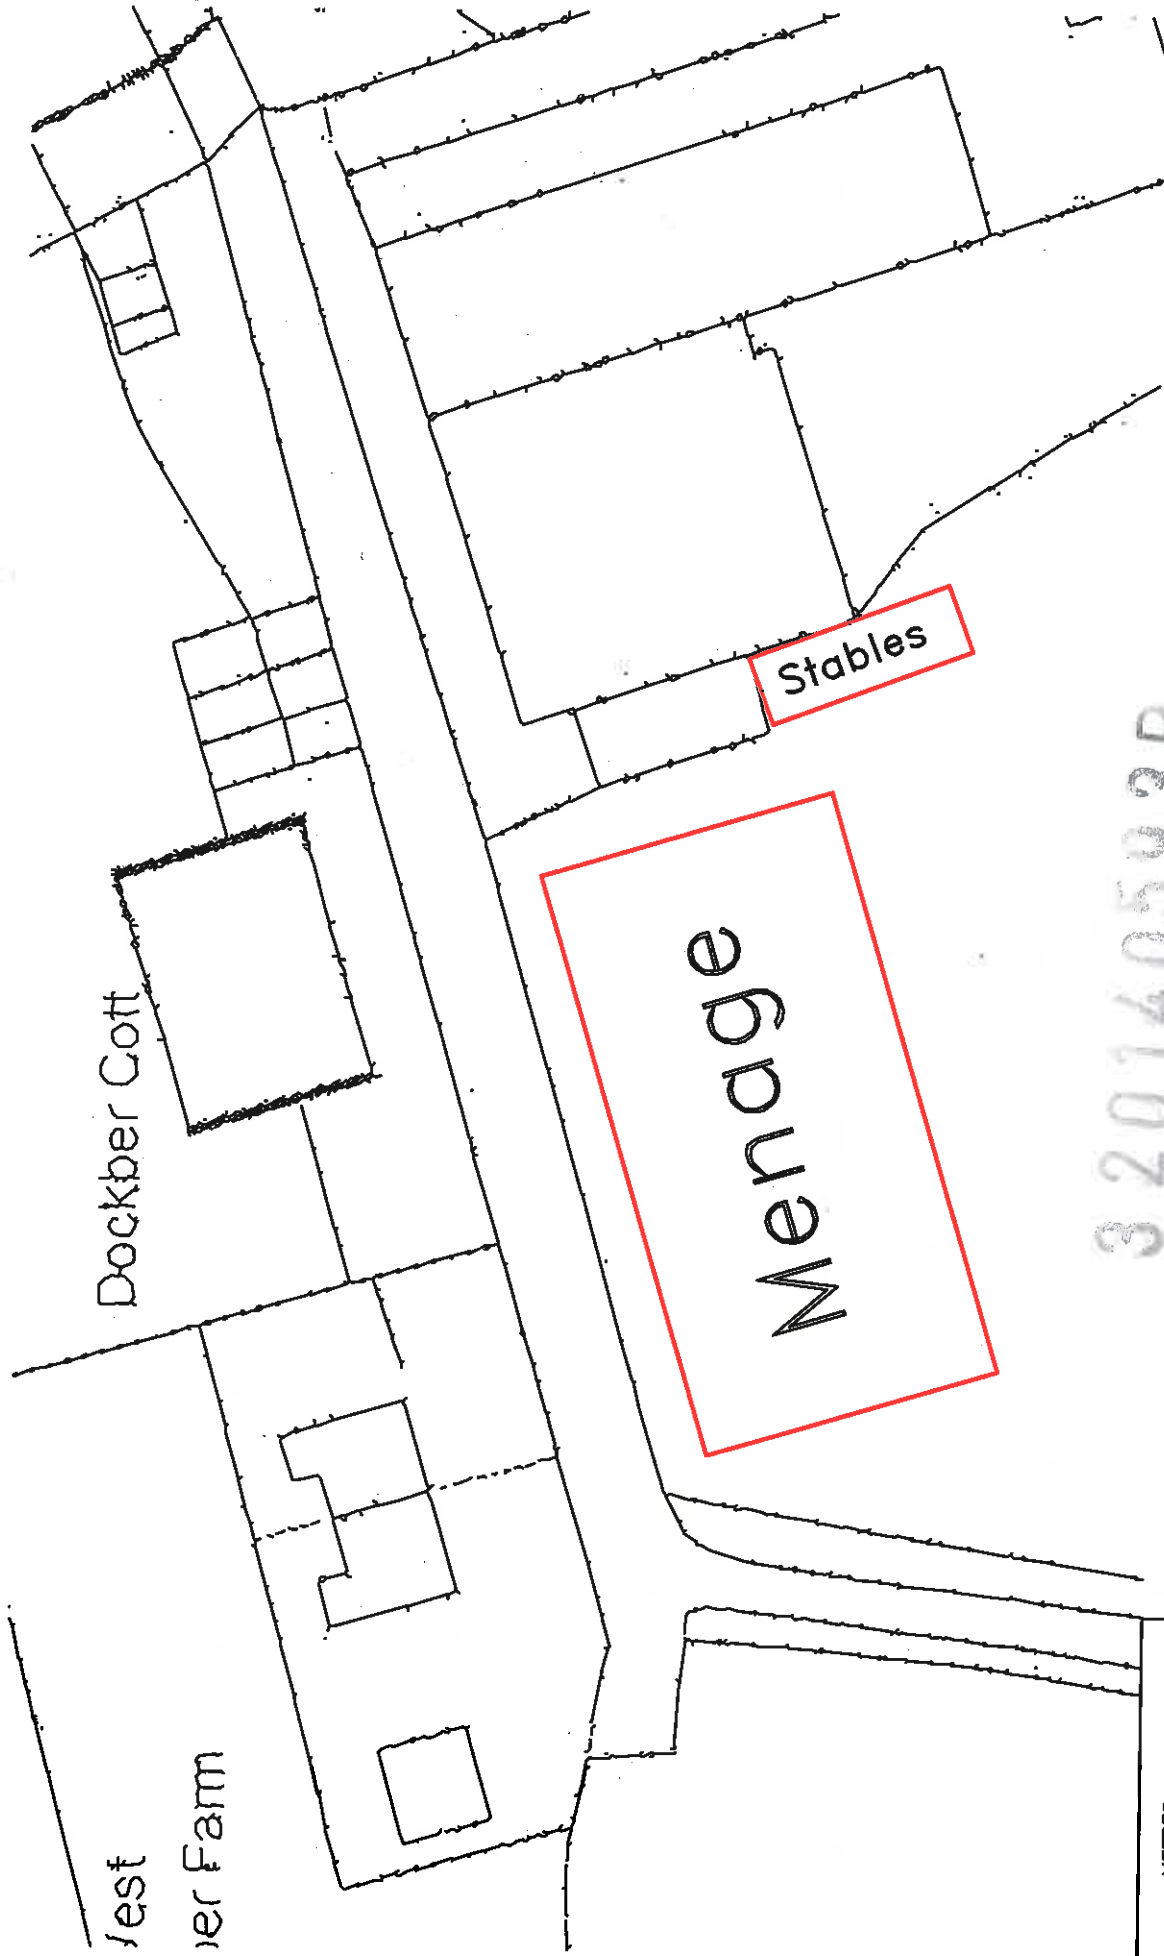

N

0 10 20
METRES
SCALE 1:500

3 20140593P

Sheet Size A4

3 20140593P

