

t 01928 518008 e eng@gravitateconsulting.com

Structural Appraisal

of

Mill Building at

Chipping, Lancashire

for 53N

Date: October 2013

Job Number 12-155



GRAVITATE CONSULTING ENGINEERS LLP

The Heath Business & Technical Park Runcorn, Cheshire, WA7 4QX

1. Introduction

- 1.1. It is proposed to reuse and convert the existing mill building at Chipping to a hotel and this report details the structural condition of the three storey building, recommends repair works and appraises the suitability of the structure for its new use.
- 1.2. Condition surveys have been carried out by others and these are referred to in this report.
- 1.3. This report is for the use of our client and cannot be reproduced or relied upon for third parties without permission from ourselves or our client.
- 1.4. This report concentrates on the structural elements only with the aim of stating that the building structure is capable of supporting a hotel usage.

2. Description

- 2.1. The mill building is a detached three storey structure constructed from solid stone walls supporting timber floors of typical Arkwright construction .
- 2.2. The general upper floor construction is thick timber floor planks supported by softwood timber joists supported by solid softwood timber beams spanning from the external stone masonry walls to steel or timber columns internally. There are generally two columns per beam.
- 2.3. The ground floor appears to be a recently modern concrete construction.
- 2.4. The first and second floor are the timber construction stated above
- 2.5. The roof is a traditional timber king post truss at similar positions to the beams below supporting timber purlins and sloping jack rafters all in soft wood. It appears that the bottom boom of the truss once supported a timber floor.
- 2.6. The building shape indicates various extensions have been added and this is supported by the roof shapes. column positions and type of construction.
- 2.7. At one end of the structure is housed a disused water wheel surrounded by thick stone walls. The wheel was fed from a water race and pond directly behind the mill.
- 2.8. Reference to the arrangement of the building can be sort from the attached drawings in the appendix.

3. Condition and required repairs.

- 3.1. The structure is generally in reasonable condition but there is some evidence of timber failure due to water ingress.
- 3.2. Considering the age of the structure and open plan of the floor plates it is not surprising that the overall structure has suffered from general distortion particularly at the roof level. Some steel tie rods have been introduced but some of the columns at the upper levels show significant lean.
- 3.3. In addition the main structural beams and roof trusses appear to lack any significant tie between member especially at roof level.
- 3.4. In the attached drawings it can be seen what proposed works will be necessary to "strengthen" the stability. This includes adding new columns placed to suit the hotel layout and tying the structure together along with providing horizontal restraint back to the existing masonry walls.
- 3.5. Some of the extensions are in very poor condition and appear to have been constructed poorly at a much later date. It is proposed to replace these with a different construction which is Architecturally led. This provides the opportunity to add further stability to the structure whist being sympathetic to the heritage of the building.
- 3.6. Attached are diagrams of the repair works necessary to the external envelope including crack repair and removal of corroded steel lintels.
- 3.7. We have carried out an assessment of the main timber beams when subject to a fire. It is proposed to expose these main beams but fire protect all other members. The assessment shows the beams to have 1 hour fire resistance.

Appendices:

- 1. Defect Survey Report
- 2. Schedule of immediate repair
- 3. Timberwise report
- 4. Mill Photographs
- 6. Drawings

The Heath Business & Technical Park Runcorn, Cheshire, WA7 4QX

DEFECT SURVEY REPORT

KIRK MILL CHIPPING NR PRESTON



File No:	11009	
Report Prepared by:	Glen Turnbull	
Issuing	Office:	
Crowther Tui 75 Great Ge Lee LS1 3	orge Street ds	
For and on	behalf of:	
53 9-13 Silve Bu BL9 (er Street ry	
Signed:		
Crowther Turnbull Booth		

May 2011

Date:

File No: 11009

CONTENTS

1.0 EXECUTIVE SUMMARY

DEFECT SURVEY REPORT

1.0 EXECUTIVE SUMMARY

CLIENT NAME: 53N

PROPERTY ADDRESS: Kirk Mill

Chipping Nr Preston



DATE OF INSPECTION:

4 May 2011

WEATHER AT TIME: Dry and sunny

PROPERTY DESCRIPTION

The property is one of the north-west's oldest surviving cotton mills of an Arkwright type design, constructed in 1785, which originally operated as a cotton spinning factory comprising a substantial water wheel, powered by the mill pond to the north.

The mill has been subject to additions over time, with the initial extensions to the property being built in 1790 when the property was extended to the west end gable to accommodate additional machinery.

The property is 3 storeys built into the hillside, with later additions added, with its most recent use being as a factory for chair manufacture. It is constructed largely of coursed stone which is of loadbearing construction with stone dressings beneath roofs of slate, and at present corrugated asbestos sheeting laid over substantial timber dual pitched roof structures.

A later rendered brick built flat roof extension is noted to the south face elevation which extends above eaves height and incorporates 2 modern roller shutter doors at ground level, together with a canopy projecting at 1st floor level to facilitate the operations of the former occupier.

Windows are of painted timber sliding sash framed specification incorporating a series of glazing bars set within stone surrounds.

To the rear of the mill there is a large mill pond contained within a sandstone retaining wall. A short sandstone bridge connecting the pond and the mill formerly carried water from the pond to power the water wheel. Used water left the mill via an underground tail race to empty into Chipping brook downstream.

Internally, via access from the east gable elevation, the property comprises a vestibule and a series of store rooms with a timber staircase which extends to the 2nd floor. A passageway leads past the enclosed wheel pit, water wheel and driving gears and leads into the mill's wooden floored 1st floor open plan accommodation, which is now occupied by chair making machinery. Iron and timber posts provide intermediate support to the floor structures, all of which are of timber specification. A wooden staircase near the north-west corner of the building gives access to the remaining floors, with a spiral stone staircase at the rear, also extending to all floor levels. The ground floor is a concrete floor, which we assume to be ground bearing.

Services include mains gas, water and electricity, although at present these supplies have been terminated.

We understand the property is currently under consideration for Listing, which is likely to be granted on a Grade II basis, and our following report takes account of the recommendations and initial briefing notes, which have been drafted by English Heritage as part of the consultation process.

OVERVIEW OF BUILDING

In accordance with your instructions, a full and detailed survey of the premises has been undertaken to identify short term, immediate and emergency repairs required to the premises, with the primary aim to safeguard the existing building fabric and ensure it does not fall into further disrepair.

Our survey identified significant deterioration of the external elements, with water and damp penetration found to be an ongoing issue throughout the property, resulting in timber decay and rot with evidence of live infestation also identified.

These findings are detailed below, along with short term recommendations, which we strongly advise are put in place to safeguard the premises between now and the time of its refurbishment.

PRINCIPAL SURVEY FINDINGS

Roofs

Throughout all of the slate covered roof slopes, there are large areas where slipped and displaced slates are present, with a number of chipped and damaged slates also noted. Evidence of historic repairs are noted throughout, with lead tingles provided to support slates which have been reinstated. The more seriously affected areas have resulted in openings within the roof coverings, and in their current condition, they no longer provide a wind/watertight barrier.

Rooflights are noted to the front roof slope of the mill building, formed with a timber framework and single glazing set within timber beading. These in turn are dressed with leadwork. Historic maintenance works have been undertaken with each of the rooflights, dressed with perspex sheeting. This does not, however, appear to be providing a waterproof detail, and penetration continues to occur.

To the perimeter, the leadwork is original in the most part, having exceeded its serviceable life it is now brittle and fragile. Temporary flashband repairs are noted as a result.

At the junction of the original mill building and that of the extensions, the roof line is uneven, and has caused a degree of lift, displacing many slates.

To the the right hand gable elevation the slates oversail the stonework and poor detailing has resulted in deterioration of the timber battens. Consequently the slates secured at the verge are generally loose and insecure. Both these locations give rise to the risk of lift and the potential for the roofs to be stripped in their entirety during periods of high winds.

The ridge detail is formed with stone cappings, secured on a cement bedding. The cement bedding is subject to deterioration, with large areas loose and friable. The stonework itself is also subject to a degree of spalling and general ageing, to the extent that some appear fragile.

Upon the rear roof slope sections of the original slate has been replaced by profiled asbestos cement sheeting. Whilst providing a weatherproof detail at present, the profiled sheeting is subject to extensive moss growth which, if left over time, can induce cracking upon the crowns. The age of the sheeting is such that it is friable, with the fixings noted to be heavily corroded the coverings having exceeded their servicable life.

Within the rear off shoot, a single rooflight has been overlaid with mineral surface felt. Due to the pitch of the roof slope and the age of the covering this has deteriorated significantly and no longer provides a waterproof barrier.

Concentrated to the rear roof slopes, hip and ridge detailing is dressed in leadwork, much of which appears original and has been subject to weathering, resulting in numerous locations where the detailing is vulnerable, including a section where the leadwork has lifted or is holed. As with the roof slates themselves, these areas are prone to water penetration.

To the front of the premises towards the left hand side is a small projection extending from the front, which is finished with a flat timber deck, dressed in leadwork. Our inspection found this to be in reasonable condition, commensurate with age, with no immediate defects identified.

The remaining extensions to the front of the premises generally comprise a variety of mono pitched canopies which at one time will have housed various plant and machinery and are currently weathered in a combination of profiled steel and asbestos coverings. These are supported off timber roof structures which remain exposed, and have been subject to extensive rot, and in some locations are in an unstable condition.

A single flat roof projection to the front of the premises is finished with a concrete deck with a cement profile to the perimeter. Generally this was found in repair with no defects noted.

Roof Drainage

Roof drainage is formed with a series of lead lined valley gutters combined with perimeter eaves gutters which connect into a series of circular rainwater pipes. These gutters and rainwater pipes are a combination of replacement uPVC, aluminium and original cast iron specification. Our inspection found the roof drainage to be blocked and congested throughout with vegetation and debris which is seriously affecting their operation. Further, gulley outlets have also choked at ground level, and inspections of the original cast iron rainwater pipes are fractured. The result of the condition of the current roof drainage is that water is tending to drain down the face of the stonework resulting not only in penetration internally but general deterioration and spalling and erosion of the stonework itself.

Elevations

Large areas of the mortar pointing are friable, most notably where maintenance works have been undertaken in the form of repointing, utilising modern sand/cement render as opposed to light lime mortars, which has resulted in further deterioration and spalling of the stonework over time.

At ground level, the projection to the front elevation is supported in part via steel beams and columns, which are exposed, although have benefited from a paint finish. The deterioration of the paint finish has resulted in corrosion developing, which is significant, resulting in deterioration of this supporting steel beam, compromising its function.

A series of redundant flues, projections, fixtures and fittings are present to the stone faced elevations, which are now redundant. These installations have been subject to corrosion, resulting in expansion of the fixings which has ultimately resulted in cracking and opening up of the stonework.

At high level across the front and rear of the premises, significant erosion of the stonework has occurred as a result of the dilapidated roof drainage and the historic use of sand/cement mortars undertaking maintenance to the property. Also at eaves level are a section of timber beams which extend through the perimeter walls, and are finished flush with the stonework. Their exposed nature has resulted in deterioration, with evidence of rot and infestation noted.

To the rear of the premises, a build up of vegetation growth has developed at ground level climbing up the face of the stonework to which has contributed to moss growth, leading to the stonework becoming damp and saturated. This is exacerbated by the secluded nature of the rear elevation, combined with its orientation, causing the stonework to become saturated.

External Joinery

External joinery is in various states of disrepair, most notably with the paint finish deteriorating throughout. Many of the existing windows have been broken/missing and without temporary protection, this is allowing water penetration to occur.

Where exposed, the timbers present to the perimeter of the premises supporting the roof structure, including timber battens are subject to rot, and where exposed are in a fragile condition. The perimeter external doors are generally of a timber specification with paint finish, and these in the most part remain serviceable.

External Areas

Typically the external areas comprise hardstandings, which are relatively modern and comprise concrete beds, tarmacadam surfacing, with the more original stone paths and features to the rear of the property. To the front are a series of pits/voids, currently enclosed by timber boards supported off a series of timber joists are noted. These are subject to rot and decay, and present a risk in terms of health & safety.

Upon the left elevation, an enclosed yard area is noted. This is subject to a build up of standing water, and it was noted that running water is penetrating the retaining wall to the rear. Standing water is ultimately penetrating the building, and this requires immediate attention.

Internal Areas

Owing to the deteriorating nature of the external fabric combined with the unheated nature of the premises

whilst it has been vacant, atmospheric conditions which contribute to outbreaks of wet and dry rot have arisen. Significant deterioration of timbers is noted to the surrounds of window apertures.

Damp penetration was also observed throughout other areas which has resulted in blown plastered surfaces and deterioration of the internal fabric. Such penetration has also affected timbers, and there is evidence of flight holes to suggest infestation, combined with cuboidal cracking, commonly associated with outbreaks of dry rot.

Whilst not prevalent throughout, we estimate that extensive areas are subject to such deterioration.

We refer you to the photographic schedule of condition which highlights the salient points and other significant defects prevalent to the building.

STATUTORY AND ASSET MANAGEMENT ISSUES

HEALTH & SAFETY

Particular attention is drawn to the defects identified above, including but not exclusive to the dilapidated condition of the projections to the front of the premises, combined with the enclosures of the existing pits and the vulnerable nature of the slates projecting beyond the gable elevations. If not suitably repaired or addressed, this could give rise to serious damage to the building occurring and potential for partial localised collapse. Given the building's close proximity to the highway and nearby residential premises this presents significant risk.

DELETERIOUS MATERIALS AND RECOMMENDATIONS FOR FURTHER TESTING

During the course of our inspection, we identified suspected deleterious materials, including suspected asbestos containing materials on site. Given the property has been subject to continual maintenance and refurbishment throughout its lifetime, there is a strong likelihood that asbestos containing materials will be present. We recommend your legal advisors make enquiries to ascertain whether an asbestos register is available for the premises, which should have been updated and managed during the course of the buildings occupation.

REFURBISHMENT OPTIONS

It is our understanding the property will be subject to extensive redevelopment/refurbishment as part of your plan for the entire Kirk Mill site. Whilst our inspection has identified some serious and significant defects, we are confident that large elements of the building can be repaired, including elements of the external and internal joinery, which is currently subject to a degree of rot and infestation. Providing the remedial works recommended below are put in place then we are confident this will avoid the need for wholesale replacement, which is likely to be key considering the property's potential listing.

SCHEDULE OF REPAIRS - IMMEDIATE & RECOOMENDED PROTECTIVE MEASURES

In light of our survey findings, we would strongly recommend the following is implemented, such that the buildings condition is safeguarded between now and the time of refurbishment.

DESCRIPTION		SHORT TERM	MEDIUM TERM
1.	Demolition of the redundant canopies and projections extending from the front of the premises whose structures are in a poor condition and give rise to potential collapse.	✓	
2.	Installation of protective framed canopy extending across all roof coverings, dressed beyond the eaves and verge outside the building footprint to eliminate risk of water ingress and penetration via the roof coverings.	√	

3.	Overhaul and general maintenance to existing roof drainage, clearing all gulley outlets, gutters and rainwater pipes currently choked. Temporary piecemeal repairs to be undertaken to repair sections of the original cast iron rainwater pipes which are fractured, such that the roof drainage is returned to an operational condition. In conjunction wit works cleaning of moss growth t asbestos roofs should also be undertaken.	✓	
4.	Enclose windows and other openings to the external elevations to prevent further weathering and risk of water ingress internally. In conjunction with these works, more secure mechanisms are recommended to the perimeter doors, which in their current state are not fully secure and pose a security risk.	√	
5.	Undertake specialist timber survey to establish extent of rot and decay of original timbers and whether any infestation is currently live. This to be followed by suitable treatments to arrest any such deterioration.	Instructed	
6.	Install more permanent durable covers to pits within the external areas.	✓	
7.	Cut back all vegetation to the perimeter of the building, clean down moss growth to facilitate drying out process in conjunction with remedial works undertaken to roof drainage.	✓	
8.	Remove all redundant flues and redundant fixtures and fittings secured to the perimeter of the building, which give rise to the deterioration of the elevation stonework.	√	
9.	Installation of temporary propping and protective measures to adequately support front projection upon the north-west gable to prevent risk of potential movement/collapse.	√	
10.	Eradicate water ingress to enclosed yard to left side penetrating retaining wall to rear with suitable diversion of re directing water course at source. Gully outlet within yard to be reinstated	√	✓
Surveyor: Glen Turnbull			

Appendix 2

SCHEDULE OF IMMEDIATE REPAIR WORKS

	Externals	
1.	Clear out roof drainage, removing all vegetation growth within gutters, rainwater pipes and present upon external stonework	
2.	Carry out temporary repairs as required utilising replacement uPVC gutters and rainwater pipes to re-connect existing drainage into existing gulley outlets	
3.	Within lead valleys and gutters, allow for temporary patch repairs in the form of lead or flashband to make good any split or holed sections	
4.	Cut back all vegetation present to rear elevation, removing vegetation growth from the stone face to facilitate drying out process	
5.	Within rear off shoot housing spiral staircase at 1st floor level, allow for temporary repairs to existing window to make good opening and leave in wind/weathertight condition	
6.	To all holed, cracked and damaged windows, allow for temporary repairs and making good with perspex or similar material to return to wind/weathertight condition	
7.	Subject to appropriate access provision, allow for overhaul of roof coverings including the following:	
	 Cleaning down of moss growth from asbestos roof slopes Removal of congestion to lead valleys and gutters Re-securing slipped/displaced slates to roof coverings generally Repairs to existing rooflights to leave in wind/watertight condition Allow for clearing all debris and congestion from gulley outlets to leave fully operational 	
8.	Subject to approval from Conservation Officer, remove all redundant fixings, flues, boxings and various installations present to the front elevation to leave the stonework free of penetrations	
9.	Remove existing timber enclosures over pit within service yard and replace with new steel plates of size and specification to support road vehicles	
10.	Remove lean-to enclosure towards LHS of front elevation which is subject to rot and deterioration and cart away all materials from site. Remove all other redundant fixings, services et al across front elevation	
11.	Provide temporary propping to front off shoot to support existing exposed steelwork subject to corrosion and stabilise remaining structure above	
12.	To improve security, provide bracing on internal doorsets across front elevation at ground level, leaving the single access door to the rear of the premises	
	Internals	
	Showroom	
13.	Allow for installation of plywood floor deck 2m x 1m to be secured over existing floor structure upon rear elevation to make safe existing floor affected by wet rot	
14.	Cut out loose and damaged timbers above window aperture in same location and carry out all necessary repairs to roof and roof drainage externally to leave safe, wind/watertight	
15.	Carry out timber treatment works and damp treatments as identified in Timberwise	

	report.	
	Medium Term Works	
16.	Repoint stonework with suitable lime mortar specification to be prior approved by conservation officer to make good stonework to each elevation, hacking off loose friable renders and existing pointing.	
17.	Provide temporary tarpaulin framed structure to roof coverings to provide waterproof covering/protection	

Appendix 3



Report Mr Glen Turnbull

Crowther Tumbull Booth 75 Great George Street

Leeds LS1 3BR

Property Kirkmill Malt Brow

Chipping

Preston PR3 2RA

Inspected By Bill Hedley CSRT

Date of Survey 20 May 2011

Date of Report 3 June 2011

In Accordance with

instructions dated 19 May 2011

Our Ref G43487\BH\JS

Suite 35 275 Deansgate Manchester M3 4EL

Tel 0161 969 1526 Fax 0870 225 7978 Email nw@timberwise.co.uk www.timberwise.co.uk

Dear Mr Turnbull

Thank you for your enquiry and instructions to inspect the above property to determine the presence and extent of problems associated with Dry Rot.

By using Timberwise, the largest privately owned British national preservation company, you automatically benefit from the high quality service and value associated with past four decades of Timberwise work.

Our report, proposals and quotations are attached. Please read them carefully to ensure that they meet with your requirement. If not, our surveyor, Bill Hedley, will be pleased to answer any questions you may have.

Please read this report in conjunction with the attached 'specifications' and 'client information' sheets contained within the folder.

For the purposes of identification, any descriptions are given as if facing the property from the front elevation.

The scope of the report is to identify areas where consolidation treatments are necessary to prevent the timber sections of the building deterioration prior to proposed future refurbishments. As such the report is limited to the immediate areas requiring urgent treatments. A more detailed inspection to the whole building should be undertaken. A further report will be forwarded on request











THE PROPERTY

The above mentioned property is a large industrial building, circa 1740, constructed of both random and coursed stone, with more recent additions constructed using brickwork. Sections of the building have been rendered externally. The roof detail is formed of traditional twin pitch, clad with slates and asbestos sheeting. Again more recent sections are covered using built up felt roofing systems. The property is situated on a reasonably level site; however the adjoining road slopes from the rear to the front of the building.

At the time of our Inspection the property was unoccupied.

Weather conditions at the time of our Inspection were wet and overcast

EXTERNAL INSPECTION OBSERVATIONS

An external inspection was undertaken from ground floor level only, so defects which may be present could not be observed at the time of the inspection, at high level. The following defects were noted:-

- Cracked and delaminating render was noted to external walls
- Horizontal cracking and failure of the stone lintel to the front extended section.
- Roof covering generally are in poor condition, allowing rainwater to penetrate the fabric of the building.
- Self seeded vegetation noted to a number of the external elevations
- Open and porous mortar joints to several external elevations.

EXTERNAL INSPECTION RECOMMENDATIONS

All external defects should be made good by the clients own contractor under separate contract. If you require any additional information with regards to these defects noted, please do not hesitate to contact our surveyor.

We understand the building is due to be covered using a temporary scaffold and sheeting, to limit the ingress of water. This should be undertaken as soon as possible.

INTERNAL OBSERVATIONS

Inspection was restricted to the areas where outbreaks by the True Dry Rot Fungus (*Serpula lacrymans*) were noted, as this type of fungus can spread to areas beyond the source of the initial outbreak.

Further outbreaks of the Wet Rot Fungus (*Coniophora puteana*) and active infestations by the Common Furniture Beetle, (*Anobium punctatum*) were also noted to timbers within the building. Although treatments will be required to these areas, they could b undertaken in conjunction with proposed refurbishment works.

THIRD FLOOR

Former Showroom.

Large fruiting body indicating the presence of the True Dry Rot Fungus (*Serpula lacrymans*) was noted to the base of the kitchen sink unit, extending to floor boarding and timber panelling to the front elevation wall. Large strands of mycelium were noted to the exposed wall surfaces behind the sections of panelling removed.

Further Dry Rot Decay in the form of sheet mycelium growth was evident to the mezzanine floor level above the former showroom area, extending to affect floor boarding and floor joists below. This outbreak was directly below a section of defective roof slating.

Main Contractors Work

- Remove and dispose of sink base unit and radiator affixed to the front elevation wall.
- Make good to all disturbed wall plaster upon completion of treatments by Timberwise
- Form temporary roof covering to the building, limiting the amount of surface water penetrating the fabric of the building.
- Make good to all disturbed ceiling plaster upon completion of treatments by Timberwise
- Ensure adequate water and electrical power is provided within a reasonable distance
 of the work area.

RECOMMENDATIONS (As detailed on the attached sketch plan)

Timberwise Technicians Will

- Remove the timber panelling as marked on the attached sketch plan
- Remove wall plaster one meter above and below the floor level as marked on the attached sketch plan.
- Remove defective floor boarding from within the treatment area.
- **TOXIC BOX:** Holes are to be formed at 450mm staggered centres in walls in excess of 150mm thickness, floor to ceiling. Fungicidal fluid is to be applied to each hole together with a surface application to the perimeter of the treatment area.
- Apply a liberal application of a combined fungicide fluid to any retained timbers within 1000mm adjacent to the front elevation wall including large timber lintels spanning windows below the affected area.
- All replacement and adjacent timbers are to be treated on site with fungicidal fluid.
- Remove the affected joists and boarding to the mezzanine level flooring, and treat all immediate surrounding retained timber sections.
- On completion of works, remove all debris resulting from our operations, leaving the site clear and tidy.

CAUSE OF ATTACK: Leaking and defective roof cladding, and open porous mortar joints, allowing water to penetrate the building, raising moisture level of the adjoining timbers and creating conditions favourable for the development of fungal decay.

Dry Rot spores are ubiquitous and there is no environment free of them.

Spores will germinate and grow in timber with a moisture content of between 20 and 30 per cent. The fine fungal thread (hypha) digests the cellulose and hemi cellulose fractions of the wood, but is unable to attack the structural lignin.

These remain as a brittle matrix which cracks into cubes under differential stresses. Cuboidal cracking is also a characteristic of many wet rots and does not automatically indicate the presence of Dry Rot. Fungal hyphae may clump together into a variety of structures known as mycelia which takes various forms depending on the surrounding conditions.

They may fill a humid cavity as a cotton wool-like mass, or grow across the surface of the timber as grey-white skin. Active Dry Rot has a fresh white or greyish appearance. Some hyphae group together to form conducting strands. Their main function is the conduction of nutrients through inert non-nutrient materials (brickwork etc.) to permit eventual colonisation of other timbers.

Their relatively impervious outer layer, together with an unusual alkaline tolerance, allows them to survive in the mortar layers within masonry and walls and an infested area may be full of Dry Rot strands.

The Dry Rot fungus may tolerate relatively lower moisture contents and, through this and other quirks in its biology, is potentially capable of considerable destruction.

Client is responsible for:-

- The removal of radiators, sink base unit and any other stored items including personal possessions prior to our arrival on site. Any delay caused due to floor coverings and items not having been removed may become subject to additional cost due to either work commencement being delayed or it not being possible to commence during that visit. Please note the importance of all necessary preparatory works being completed prior to our arrival and commencement on site.
- Re-plaster using a 3:1 sand/cement render incorporating a waterproof additive and skim finish if required.

Please note that no allowance has been made in our quotation for removal or re-instatement of any plumbing, electrical fixtures from the areas to be treated.

These will require removal prior to our technicians arriving on site and subsequent reinstatement by others.

NOTES

Our inspection has been limited to the accessible exposed surfaces, and therefore we are unable to comment as to the condition of all timbers that may be present.

All timbers adjacent to damp walls must be considered to be at risk from fungal decay.

The above report is based upon our instructions as we understand them. If any part of this report requires clarification or fails to address your expectation please contact the office/inspector and let us know of your concern immediately.

Our long term guarantee for Timber Treatment works unless otherwise stated in our report will be issued when the final account has been settled. In addition to our guarantee, as we are members of the British Wood Preserving and Damp Proofing Association, we are pleased to offer you the added benefit of the Guarantee Protection Insurance Limited "backup" guarantee. The premium is shown as a separate item on our quotation.

If we can be of any further assistance regarding the above report and quotation please do not hesitate to telephone our surveyor, **Bill Hedley** on **07970 602062.**

Yours sincerely,

Bill Hedley CSRT, CTIS, CRDS For and on behalf of TIMBERWISE (UK) LIMITED



Quotation and Mr Glen Turnbull

Acceptance Crowther Tumbull Booth To be returned when 75 Great George Street quotation is accepted

Leeds LS1 3BR

Property Kirkmill Malt Brow

Chipping

Preston PR3 2RA

Date 3 June 2011

Your Timberwise Bill Hedley CSRT **Contact is**

Suite 35 275 Deansgate Manchester M3 4EL

Tel 0161 969 1526 0870 225 7978 Fax Email nw@timberwise.co.uk www.timberwise.co.uk

TO CARRY OUT WORKS AS DETAILED IN REPORT - OUR REF: G43487\BH\JS

* Dry Rot Treatments

£ 2,145.00 plus VAT

All the above items where marked * are inclusive of our long term Guarantee

Also available, our full 20 Year Guarantee Insurance including 6% IPT £ 106.00 (Timber) The above figure comprises of the following:- (Insurance Premium £45, Admin £55 & Insurance Premium Tax £6.00)

Mr/Mrs/Miss Forename(s)	Surname	Signed	
Mr/Mrs/Miss Forename(s)	Surname	Signed	
Contact Telephone No	Date		
Address to which the invoice should be	e sent:	40% Deposit amount attached or take from debit/credit card as detailed:	
		£ 1,030.00	
Guarantee to be in the name(s) of		Full amount 40% deposit is to be taken from my debit/credit card as detailed immediately and the balance to be taken upon satisfactory completion of the work	
Please tick your intended method of	f payment		
Cash □ Cheque □ Bank Draft □ Building Society □ Local Auth. Grant □ Maestro / Delta Card No □ American Express No □ Mastercard / Visa Card No □ Pay On Line □			
Expiry Date Security Code (on back of card)			
















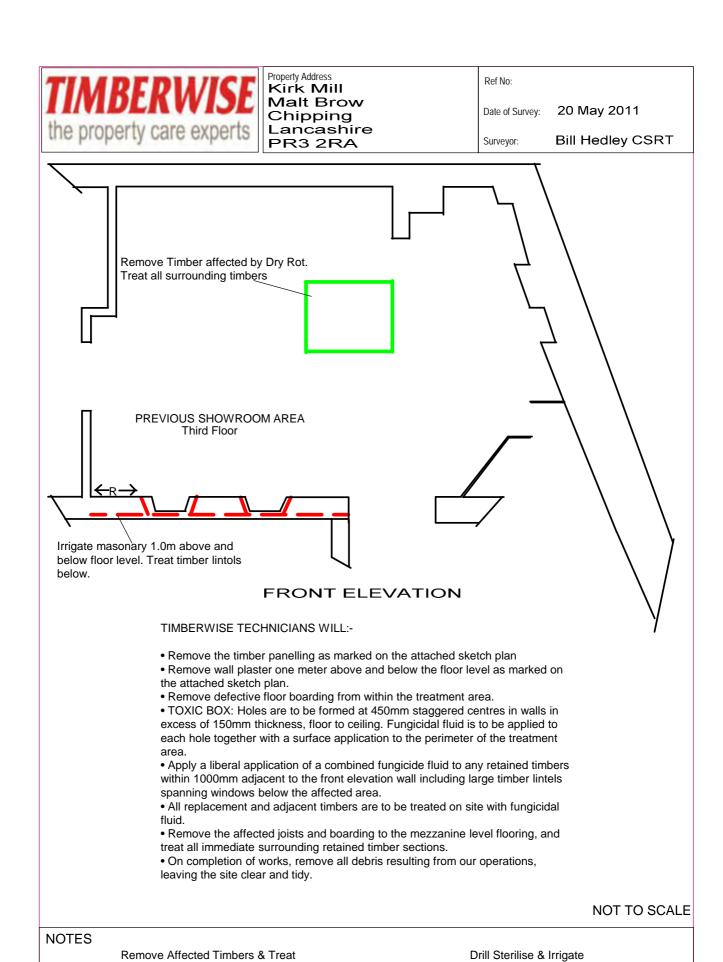

Masonry

Surrounding Retained Timbers

KIRK MILL PHOTOGRAPHS

Third Floor Former Showroom



Dry Rot noted to the panelling affixed to the front elevation of the third floor former showroom



Further exposure works to the panelling and floor boards within the alcoves forming the front elevation



Sheet Mycelium growth to the underside of the mezzanine floor above the former showroom



Closer view of Dry rot outbreak. Cut out and treat adjoining timbers as detailed within the report

THESE CONDITIONS APPLY TO WORKS AND/OR GOODS SUPPLIED BY TIMBERWISE (UK) LIMITED ("TIMBERWISE"). BY PLACING AN ORDER OR ACCEPTING A QUOTATION, WORKS OR GOODS, YOU ACCEPT THESE CONDITIONS. ALL OF THE TERMS THAT ARE AGREED BETWEEN YOU AND TIMBERWISE ARE SET OUT IN THESE CONDITIONS, YOUR ORDER (ONCE ACCEPTED BY TIMBERWISE) AND ANY SEPARATE GUARANTEE AND/OR, INSPECTION REPORT PROVIDED TO YOU BY TIMBERWISE. IF YOU FEEL THAT THESE DOCUMENTS DO NOT ACCURATELY REFLECT WHAT HAS BEEN AGREED, YOU SHOULD LET TIMBERWISE KNOW IMMEDIATELY SO THAT ANY APPROPRIATE AMENDMENTS CAN BE MADE. IT WILL BE MORE DIFFICULT FOR YOU TO ENFORCE A TERM THAT YOU THINK HAS BEEN AGREED IF IT IS NOT AGREED IN WRITING. THESE CONDITIONS DO NOT AFFECT YOUR STATUTORY RIGHTS.

Meanings
Certain words used in these Conditions have specific meanings. Where they do, they appear in bold text. A list of these words is set out below.

"Client Works" means all building, inspection, installation and other works which are not Works and which are not agreed under condition 4.4.

"Conditions" means these conditions of contract.

"Conditions" means these conditions of contract.
"Contract" means the agreement between you and Timberwise which is made up of the Order, these Conditions and the Guarantee and Report (if any).
"Delivery Address" means the address at which Works are to be performed, as set out on the Order.
"Estimated Start Date" means the estimated start date set out on the Order.

"Guarantee" means a separate written guarantee provided to you by

"Guarantee" means a separare willier gould the Order and/or such goods as are necessary for the performance of the Works but excluding items which Timberwise could not reasonably be expected to have foresen would be required for the Works.
"Order" means your order once it has been accepted by Timberwise in writing.

"Order" means your order once it has been accepted by IImperwise in writing.

"Price" means the price detailed on the Order or, if there is no price on the Order, the price for the Works calculated according to Timberwise's published price list on the date you placed your Order. "Report" means an inspection report prepared for you by Timberwise's "mimberwise" means Timberwise (UK) Limited (company number 03230356) whose principle place of business is at 1 Drake Mews, Gadbrook Park, Cheshire, CW9 TXF. "we" "our" and "us" refer to you and/or Timberwise. "Works" means the inspection, installation and/or other services set out on the Order and may also include the supply of Goods. "you" and "you" refer to the person, company, partnership or other organisation whose details appear in the Order.

- Quotations and Orders
 With the exception of dates and timescales, Timberwise's written quotations are binding on Timberwise for a period of 28 days from date of issue. Dates and timescales are subject to confirmation and may also be varied as set out below. Oral quotations are not binding may also be varied as set out below. Oral quotations are not binaing on **Timberwise**. No order is binding upon **Timberwise** until accepted by it in writing.

Cancellation and Change
Except in the circumstances in condition 4, you may not cancel or change your Order without Timberwise's prior written consent but, if you do so, fimberwise will be entitled to recover from you any unavoidable costs and/or losses that it suffers as a result of your change or cancellation such as the cost of Goods purchased or manufactured to your Order and the costs of fide time. Amongst other things, this may involve Timberwise charging you a minimum of 20% of the Price if you cancel within 7 days of the Estimated Start Date. Timberwise also reserves the right to alter the Estimated Start Date, any timescale for performance of the Works and/or the Price to take account of any change.

4 Distance Selling

If you placed your Order "at a distance" (without any face to face contact with Timberwise) you may have cancellation rights under the Consumer Protection (Distance Selling) Regulations 2000 (the "Regulations").

the Consumer Protection (Distance Selling) Regulations 2000 (the "Regulations").

Unless it relates solely to the supply of Goods (in which case see below), you may exercise your right to cancel a Contract made at a distance at any time during the 7 working days after the day on which Timberwise accepted your order and, subject to condition 4.4, receive a refund of all sums paid. However, your right to cancel the Contract ends if and when, with your consent, Timberwise starts to perform the Works. You hereby consent to Timberwise commencing the Works (should it choose to do so) prior to the expiry of that 7 working day period.

You may exercise your right to cancel a Contract solely for the supply of Goods made at a distance at any time during the 7 working days after the day on which the Goods are delivered to you and, subject to condition 4.4, receive a refund of all sums paid. However, you do not have a right to cancel a Contract for bespoke Goods (i.e. Goods that have been manufactured specifically for you). If you cancel your Contract, you must retain possession of all Goods (if any) supplied to you, take reasonable care of them and return them to Timberwise at your own cost. If you fail to take reasonable care of the Goods and/or return them to Timberwise pour statutory duty and may become liable for the cost of the Goods (which Timberwise may deduct from any monies that if repays to you).

You should exercise your right to cancel under this condition 4 by writing to Timberwise at its address set out on your Order. For the purpose of calculating the relevant cancellation period, working days are all days other than Saturdays, Sundays and public holidays.

- Payment
 5.1 The Price will be invoiced on completion of the Works. Invoices are due and payable on the date of issue and must be paid in pounds
- due and payable on the date of issue and must be paid in pounds sterling.

 The **Price** and all other sums due are exclusive of applicable VAI which is payable in addition to the **Price**. Details of any discounts or promotions which apply to **your Contract** are set out on the **Order**. **Timberwise** reserves the right to charge the following deposits and will be under no obligation to perform the **Works** until the relevant deposit has been paid. (1) On date of **Order**, 40% of the **Price** plus VAI: and (2) prior to commissioning of any pump ordered, 90% of the **Price** plus VAI. **Timberwise** reserves the right to treat **you** as having cancelled **your** Order without consent if **you** tail to pay any deposit when due.

 The **Price** only includes the **Works** detailed in the **Order**.
- deposit when due. The **Price** only includes the **Works** detailed in the **Order Timberwise** will be entitled to charge **you** extra for any additional services and/or goods that it may provide. It will make such charges in accordance with its standard list **prices** from time to time. **Timberwise** shall be under no obligation to provide any additional services or goods until you have agreed to pay for them and may suspend the **Works** without liability until agreement is reached. The

TERMS AND CONDITIONS OF CONTRACT

things for which you will be charged extra include (but are not limited to) items that are not listed in the **Order** but are: 5.4.1 required by law and/or by any local or national authority;

to) items that are not listed in the **Order** but are:
5.4.1 required by law and/or by any local or national authority;
and/or
5.4.2 requested by **you**, **your** employees or agents, **your** site
manager or primary contractor or any other person acting on **your** behalf (all of whose persons' requests will be binding
upon and are deemed to have been made by **you**);
5.5. **Timberwise** also reserves the right to charge **you** for any additional
costs it incurs as a result of:
5.5.1 delays caused directly or indirectly by **you** or anyone acting
on **your** behalf;
5.5.2 **Timberwise** being unable for any reason to freely access the **Delivery Address** for the purpose of performing the **Works**;
5.5.3 **Timberwise**'s access to the **Delivery Address** being
interrupted once performance of the **Works** has commenced,
(**Timberwise**'s standard rate for each re-visit to the **Delivery Address** being £350 plus VAT).
5.4 If **you** are late in poying any sum due, **Timberwise** shall be entitled
to charge **you** compound interest on the overdue amount at a monthly
rate of 1%. **Timberwise** will also charge **you** £25.00 for each letter
it sends to **you** regarding an overdue payment and reserves the right
to suspend provision of the **Works** untill such time as an overdue
payment is made. In addition, **you** must reimburse pound for pound
any and all third party costs (such as legal, debt recovery agency and
tracing agency fees) which **Timberwise** inights following **your** breach of
the **Contract**.
5.5 **Timberwise** will only provide **you** with a **Guarantee** when **you**

the Contract.

Timberwise will only provide you with a Guarantee when you have paid the Price and all other sums due under the Contract.

Performance
6.1 Timberwise will use reasonable efforts to perform the Works at the Delivery Address on or starting on the Estimated Start Date and in accordance with any estimated completion date stated in the Order but dates and timescales quoted by Timberwise or set out on the Order are estimates only and you may not retriniate the Contract due to delay. You may not refuse to accept Works performed within a reasonable time of the Estimated Start Date.
6.2 If you fail to take performance of the Works on the Estimated Start Date or other date notified by Timberwise. Timberwise will postpone delivery and/or performance provided that you pay all costs suffered or incurred by Timberwise as a result of such postponement, including the costs of storage of Goods and idle time of Timberwise personnel.

Ownership and Risk
7.1 You will become the owner of Goods only when the Goods have been delivered to you and (i) have been installed at and, become part of, the Delivery Address; or (ii) Timberwise has received full payment of the Price (whichever is earlier). You may not sell, dispose of, hire-out or use the Goods as security for a loan or mortgage until you become their owner.
7.2 The risk of loss of or damage to Goods will pass to you upon delivery and you are responsible for taking care of and should insure the Goods from that time.

Reports
Any Report provided by Timberwise is prepared solely for you for the purpose specified in your Order. It should not be copied, disclosed to or relied upon by any third party or used for any other purpose in whole or in part without Timberwise's prior written consent. Timberwise will not have any liability in respect of a third party's use or reliance on a Report or the use of a Report for any other purpose.

9 Your Obligations
9.1 It is **your** responsibility, prior to commencement of the **Works**, to:
9.1.1 ensure that **you** are entitled to carry out works to party walls and to notify adjacent property owners and accupiers that vibrations may be caused to party walls and that all breakable items should be removed from such walls;
9.1.2 clear the area in which the **Works** are to be performed and ensure that, throughout the duration of the **Works**, **Timberwise** has unimpeded and uninterrupted access to that

Timberwise has unimpeded and uninterrupted access to that area;
9.1.3 obtain any and all permissions, authorisations and consents which may be required for the performance of the Works;
9.1.4 perform all Client Works and all preparatory works required for the provision of the Works including but, not limited to, removing furnishings, carpets and other items;
9.1.5 provide sufficient supplies of electricity and water for the performance of the Works and notify Timberwise of the precise position of all wires, pipes and services set into walls and/or floors;
9.1.6 comply with all reasonable instructions give by Timberwise in relation to the safety and security of the Delivery Address; and
9.1.7 following provision of the Works, carry out all necessary

Address; and Following provision of the **Works**, carry out all necessary cosmetic works such as cleaning, decorating, tiling and cosmetic works such us comment, carpeting.

It is your responsibility, prior to delivery of any Goods, to:
9.2.1 ensure that Timberwise has unimpeded access to the Delivery Address; and
9.2.2 Provide a safe and secure place at the Delivery Address to take delivery of and store the Goods.

10 Warranties
10.1 Timberwise warrants (or promises) that the Works will be carried out within reasonable care and skill and, where Goods are supplied,

owarrants that:

10.1.1 it is legally entitled to sell the **Goods** to **you**;

10.1.2 upon delivery, the **Goods** will correspond with the **Order**; and

10.1.3 the **Goods** will be of reasonably satisfactory quality and fit for

10.1.3 the Goods will be of reasonably satisfactory quality and fit for purpose.

10.2 In addition, provided that you pay the Price and all other sums due (including but not limited to interest, letter fees and debt recovery charges) by the due date the Works will be guaranteed in accordance with the terms of the Guarantee is well as the reserve the right not to provide the Guarantee if you tail to pay all sums due by the relevant due date. The Guarantee is given in addition to your statutory rights as a consumer and the warranties in condition 10.1.

10.3 From time to time we may operate schemes that enable you, if you wish, to pay one-off premiums to insure your Guarantee, Deposit, work in progress and/or other matters. Details of the insurance schemes on other from time to time and the premiums popule (including whether the premium has already been included in the Price) are available on request.

10.4 Pumps are not guaranteed by Timberwise but may be covered by a manufacturer's warranty, a copy of which will be provided to you by Timberwise.

11 Liability
11.1 Nothing in the Contract will exclude or limit Timberwise's liability

for death or personal injury caused by negligence, fraudulent misrepresentation, a breach of the warranthes in condition 10.1 or a breach of **your** statutory rights.

11.2 (Except under condition 11.1) neither of **us** will be liable to the other for any loss or damage suffered or incurred by the other in relation to the **Contract** vas entered into, that loss was a reasonably foreseeable consequence of the breach or default in question.

11.3 **Timberwise** will not have any liability in respect of:
11.3.1 any person other than **Timberwise's** employees, subcontractors and authorised agents;
11.3.2 damage to any part of the tabric of the building in which **Works** are carried out which is in a weakened, incomplete or damaged condition prior to the **Works**;
11.3.3 water ingress, dampness, woodworm or other infestation, wet or dry rot or structural failure outside the specific area of the **Works**;
11.3.4 damage to pipes or services set into walls or floors other than

or ary rot or structural tailure outside the specific area of the Works;

11.3.4 damage to pipes or services set into walls or floors other than where the precise location of such items has been made known to Timberwise;

11.3.5 damage to the tabric of a building caused by the necessary removal of floors, roof timbers and/or joists in the course of provision of the Works;

11.3.6 tailure and/or delay due to your failure to comply with your obligations under the Contract; and/or

11.3.7 in relation to inspections, failure to identify water ingress, dampness, woodworm or other intestation, wet or dry rot or structural failure which is not in the areas inspected, which is not reasonably accessible to Timberwise's personnel and/or which appears after the date of inspection.

11.4 Timberwise will not be liable for any failure or delay in performing its obligations due to circumstances beyond its reasonable control. Timberwise may suspend performance of its obligations until such time as it is able to perform.

12 Termination
12.1 Timberwise may terminate the Contract immediately at any time if you fail to pay the whole or any part of the Price or any other sum due within 10 days of it becoming due, if you commit a serious breach of the Contract which you fail to remedy within 10 days of being asked to do so by Timberwise in writing or if you become bankrupt or insolvent. You may terminate the Contract immediately at any time in the event that Timberwise commits a serious breach of the Contract which if fails to remedy within 10 days of being asked to do so by you in writing or if it becomes insolvent.

12.2 The termination of the Contract will not affect any rights or liabilities that you or Timberwise may have at the date of termination.

13. | Timberwise may change these Conditions from time to time. No change will apply to your Contract unless Timberwise lad you about it before you placed your Order. Changes to the Contract will be binding only if agreed by you and Timberwise in writing.

13.2 | You may not transfer or assign any of your rights or obligations under the Contract without Timberwise's prior written permission. Timberwise may sub-contract or assign any of its rights and/or obligations under the Contract.

13.3 | Notices and other communications must be made in writing and sent

obligations under the Contract.

13.3 Notices and other communications must be made in writing and sent by 1st class post to the recipient at its address set out on the Order (or from time to time notified in writing) and (save as provided below) shall take effect on the 2nd working day after the day of posting. Notices of cancellation under condition 4 are effective on the date to posting.

13.4 If either of us chooses not be enforce any right that we may have under the Contract we will not be prevented from relying upon that right should we choose to do so at a later date.

13.5 If a court or other regulatory body decides that any part of the Contract is not enforceable, the remaining parts the Contract will still apply to your purchase and Timberwise's performance of the Works.

13.6 The Contract only gives rights to and places obligations upon you

Works.

The Contract only gives rights to and places obligations upon you and Timberwise. No other person or company has any rights under the Contract or may enforce it against either of us.

The Contract is governed by English law and disputes under it will be decided in the courts of England or, if you live in Scotland, Wales or Northern Ireland, the law and courts of the relevant part of the United Kingdom.

THESE CONDITIONS ARE DRAFTED PRIMARILY FOR CONSUMER CUSTOMERS. IF YOU ARE A CONSUMER, THESE CONDITIONS DO NOT AFFECT YOUR STATUTORY RIGHTS. IF YOU ARE A BUSINESS CUSTOMER, THE FOLLOWING CONDITIONS APPLY. IN THE EVENT OF CONFLICT BETWEEN THE FOLLOWING CONDITIONS AND THOSE SET OUT ABOVE, THE FOLLOWING CONDITIONS TAKE PROPERTY. PRIORITY.

14. Business Customers

14.1 The provisions of condition 4 do not apply to business customers.

14.2 If you fail to take delivery of any Goods when made, risk in the Goods will pass to you upon the date on which Timberwise tried to make delivery and you will be responsible for Timberwise's costs of storage of the Goods from that time. Until title to Goods passes, you must hold the Goods as Timberwise's fiduciary agent and bailee and keep them properly stored, insured and marked as Timberwise's property. You may not pledge or charge the Goods by way of security for any indebtedness but, if you do so, all monies due to Timberwise shall be come immediately due and payable.

14.3 Until such time as title to the Goods passes and, providing the Goods are still in existence and have not been incorporated in other goods, Timberwise shall be entitled to require you to deliver up the Goods and, if you fail to do so, to enter upon the premises where the Goods are kept to re-possess the same. You must indemnify and hold Timberwise harmless against any costs and expenses and/or liability that Timberwise may incur to any third party in connection with any re-possession or attempted re-possession.

14.4 Except in relation to death and personal injury caused by negligence and liability for fraudulent misrepresentation:

14.5 the Gourantee sets out Timberwise's total liability in relation to the works;

works;

14.6 Timberwise will not be liable for any indirect, special or consequential costs, losses or expenses; and

14.7 Timberwise's total liability under the Contract (whether for breach of contract, negligence (including tort) or otherwise) will be limited to the Price.

14.8 In Price.

14.9 Timberwise does not warrant that the Goods will be reasonably satisfactory or fit for purpose. It is your responsibility to ensure that the Goods fulfil your requirements. All implied warranties are hereby excluded by Timberwise to the fullest extent permitted by English law.

14.9 You acknowledge and agree that the Contract is the entire agreement between you and Timberwise, that it replaces all previous agreements (whether oral or written) and that, in entering into the Contract, you did not rely upon any matter that is not set out in it.

14.10 The **Contract** is governed by English law and the English courts will have exclusive jurisdiction in relation to any dispute arising under it.

Timberwise (UK) Ltd ("the Company")

This report has been prepared for the person, company, partnership or other legal entity named overleaf. It may not be disclosed to or relied upon by a third party without the express prior written consent of a director of the Company. If this report is disclosed to and/or relied upon by a third party then such disclosure, reliance or use is made entirely at the risk of those parties involved and without liability on the part of the Company.

Details of the date and scope of our inspection and the premises (or part thereof) to which it relates are set out overleaf. We have not investigated, considered or reported upon any other matter including, without limitation:

- the future state of the property
- adjoining or adjacent properties
- the general structure of the property
- in the case of timber inspections, timbers exposed to the outside or timbers not visible at the time of inspection
- furniture, doors and gates

Our inspection was not and, should not be relied upon as, a substitute for a structural survey.

Our investigation and this report are limited to those areas of the property that our inspector might reasonably be expected to have accessed at the time of his inspection bearing in mind the safety, state of occupation and furnishing of the property and whether any parts of the property were locked, obscured from view or otherwise inaccessible.

This report and all copyright, trade marks, design rights and other intellectual property rights herein are owned by the Company. This report may not be copied in whole or in part without the express prior written consent of a director of the Company.

This report and the Company's inspection services are subject to the Company's standard terms and conditions of supply, a copy of which is available upon request.

Appendix 4

Photograph Schedule

1 : Kirk Mills

2 : The Windsor Building

3 : The Traditional Stone Barn

4 : Main Factory

5 : Main Storage Warehouse

6 : Open Sided Timber Store

7: Access Route to the Site

1. Kirk Mills













2. The Windsor Building

























3. <u>The Traditional Stone Barn</u>











4. Main Factory









































5. <u>Main Storage Warehouse</u>











6. Open Sided Timber Store







7. Access Route to Site


















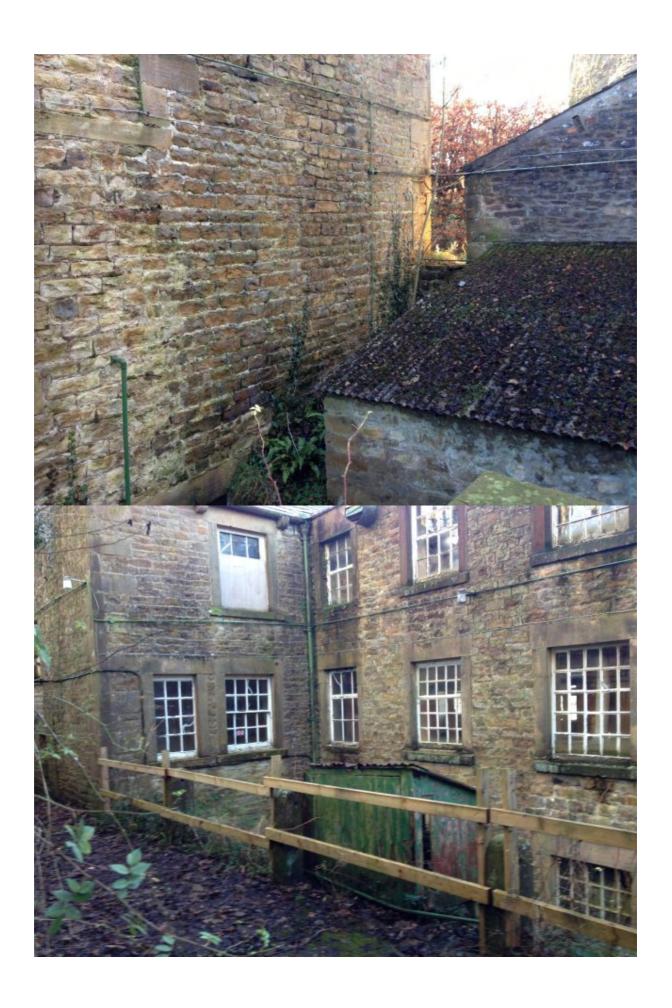












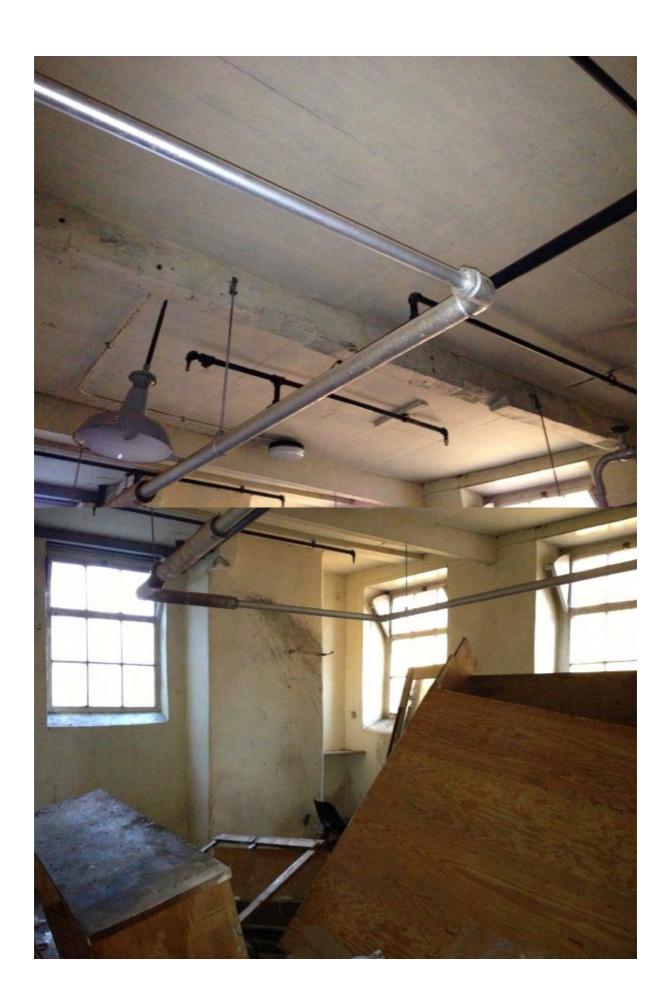


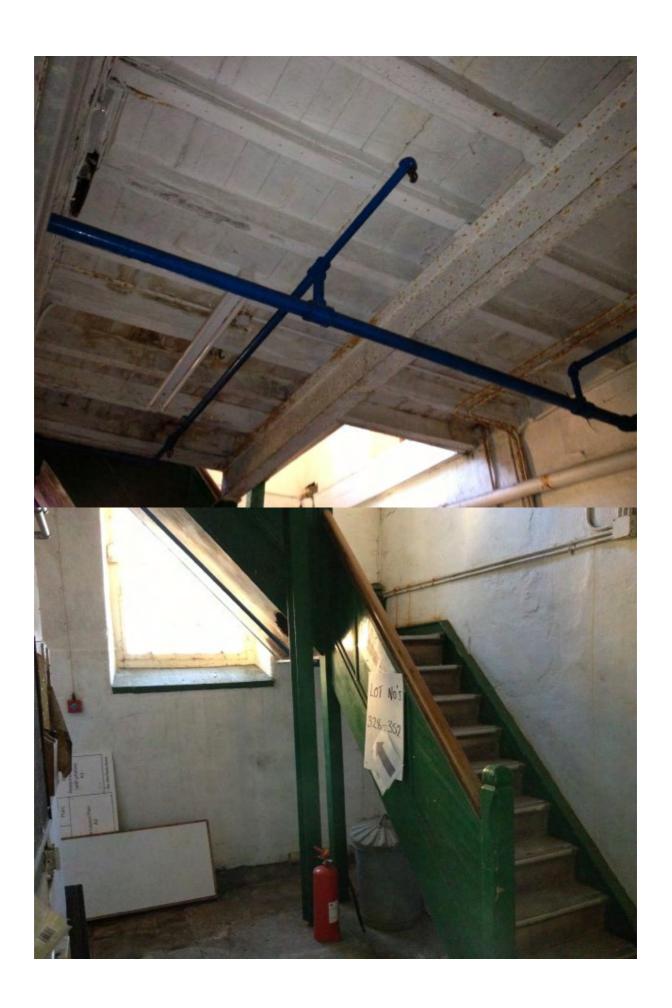

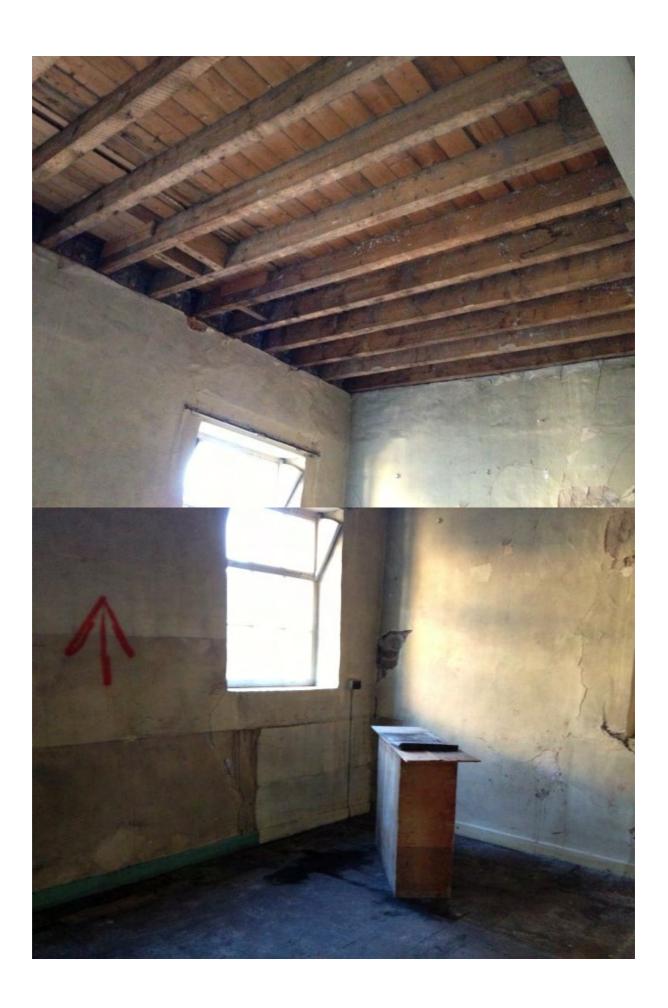







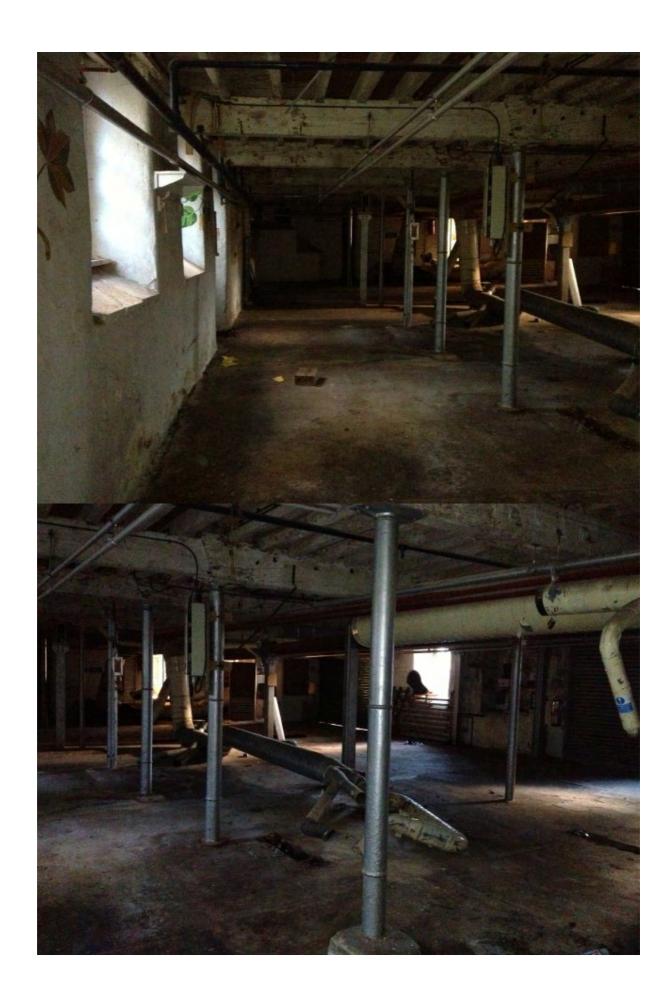



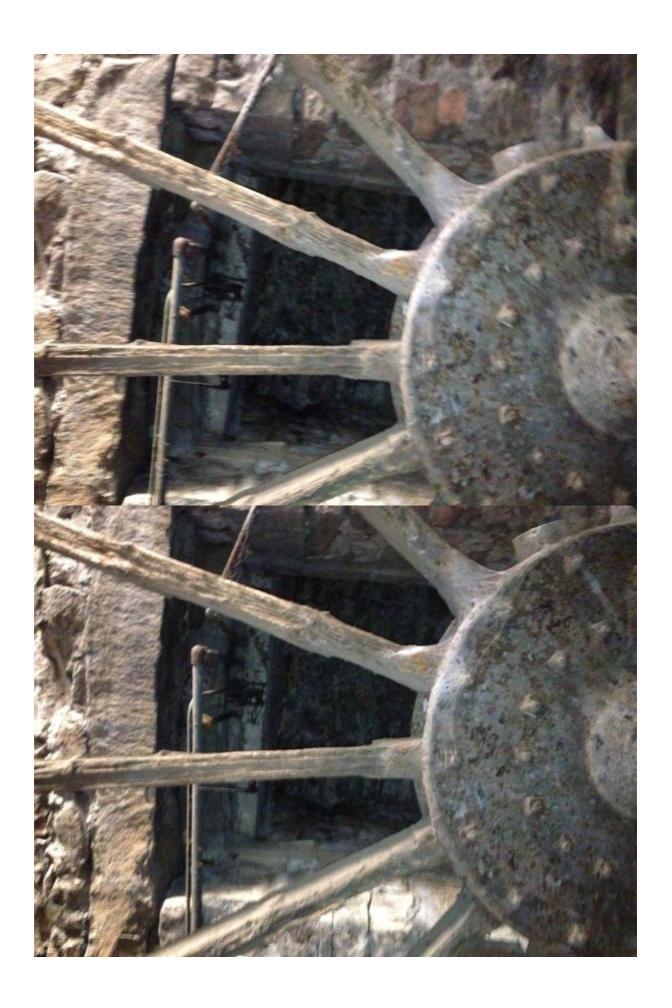


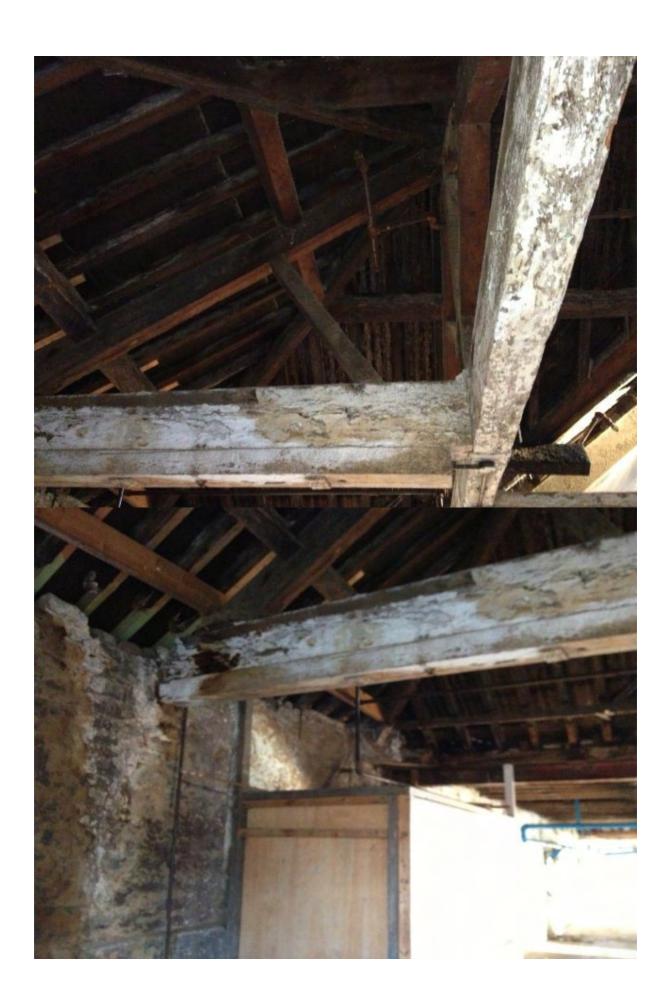





Appendix 5

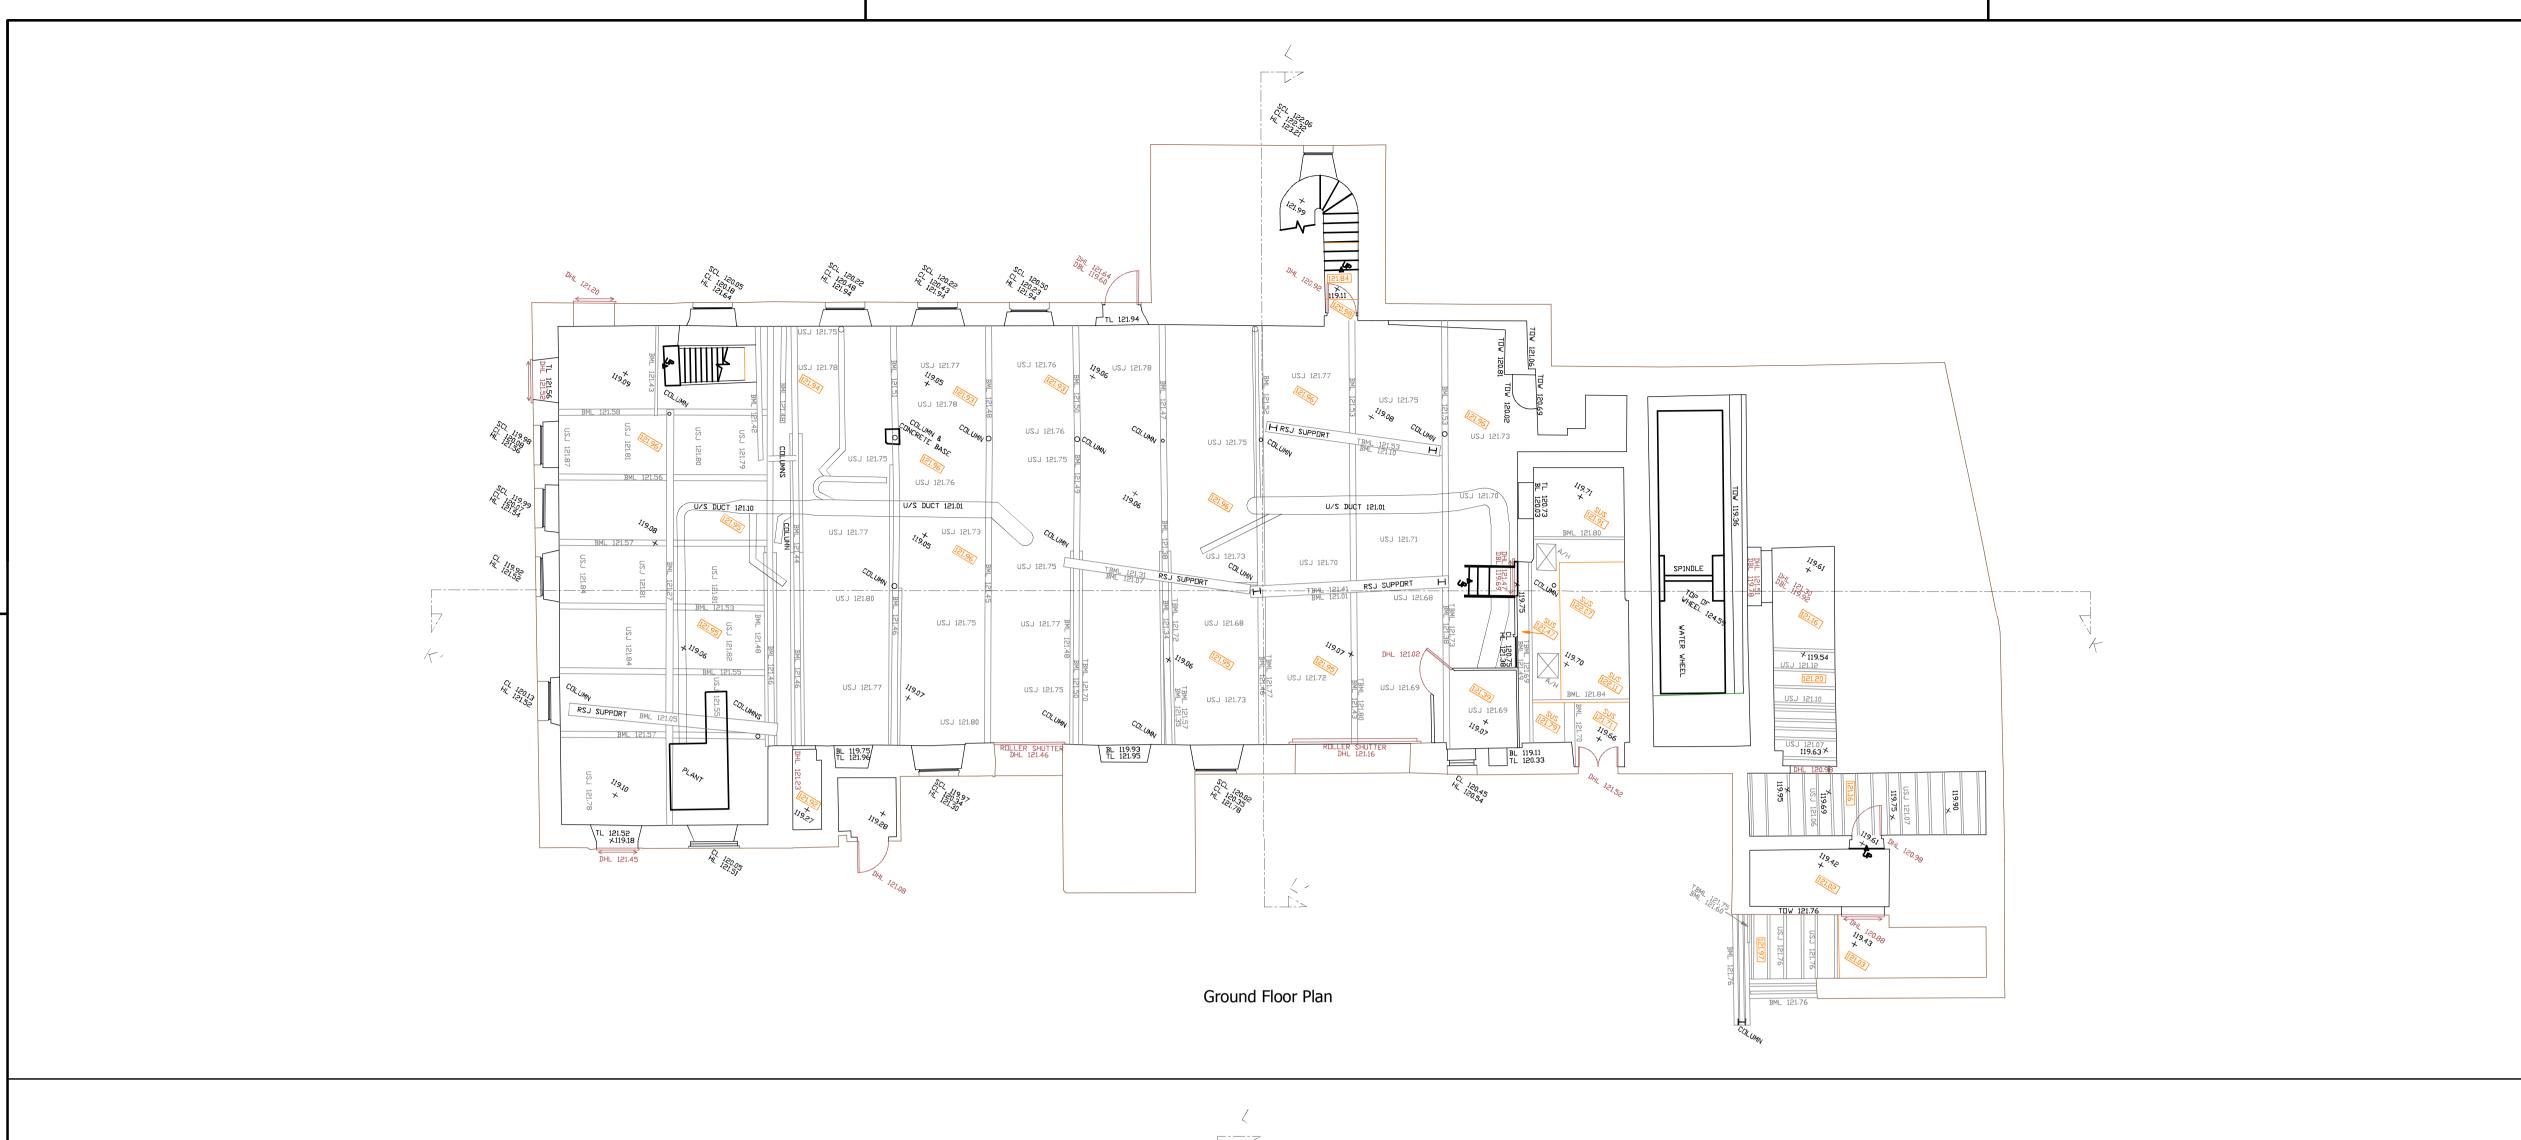

GENERAL NOTES

- 1. ALL MEASUREMENTS ARE TO BE CHECKED ON SITE BY THE CONTRACTOR.
- 2. ALL DIMENSIONS TO BE VERIFIED ON SITE PRIOR TO JOB.
- 3. ALL SCRATCHES ETC. TO BE MADE GOOD ON SITE.
- 4. ALL BOLTS TO ALL CONNECTIONS MUST BE INSTALLED DURING THE ERECTION OF EACH SECTION.
- 5. REFER TO CLIENTS DRAWINGS AND SPECIFICATIONS FOR DETAILS OF ANY FIRE PROTECTION AND SURFACE FINISHES.
- 6. ALL EXISTING MEMBER SIZES TO BE CHECKED ON SITE BY CONTRACTOR.
- 7. ALL CONNECTIONS TO BE DESIGNED BY THE STRUCTURAL STEELWORK SUB CONTRACTOR BASED ON LOADINGS PROVIDED BY THE ENGINEER.

5.12.12 JT Information




53 N

CHIPPING

Kirk Mill Ground and First Floor Plan


Status :	INFO	Date:	Dec 2012
Scale :	1:100	Job Number:	12-155
Drawn By:	JT	Drawing Number:	
Checked By:	RS	Revision:	A



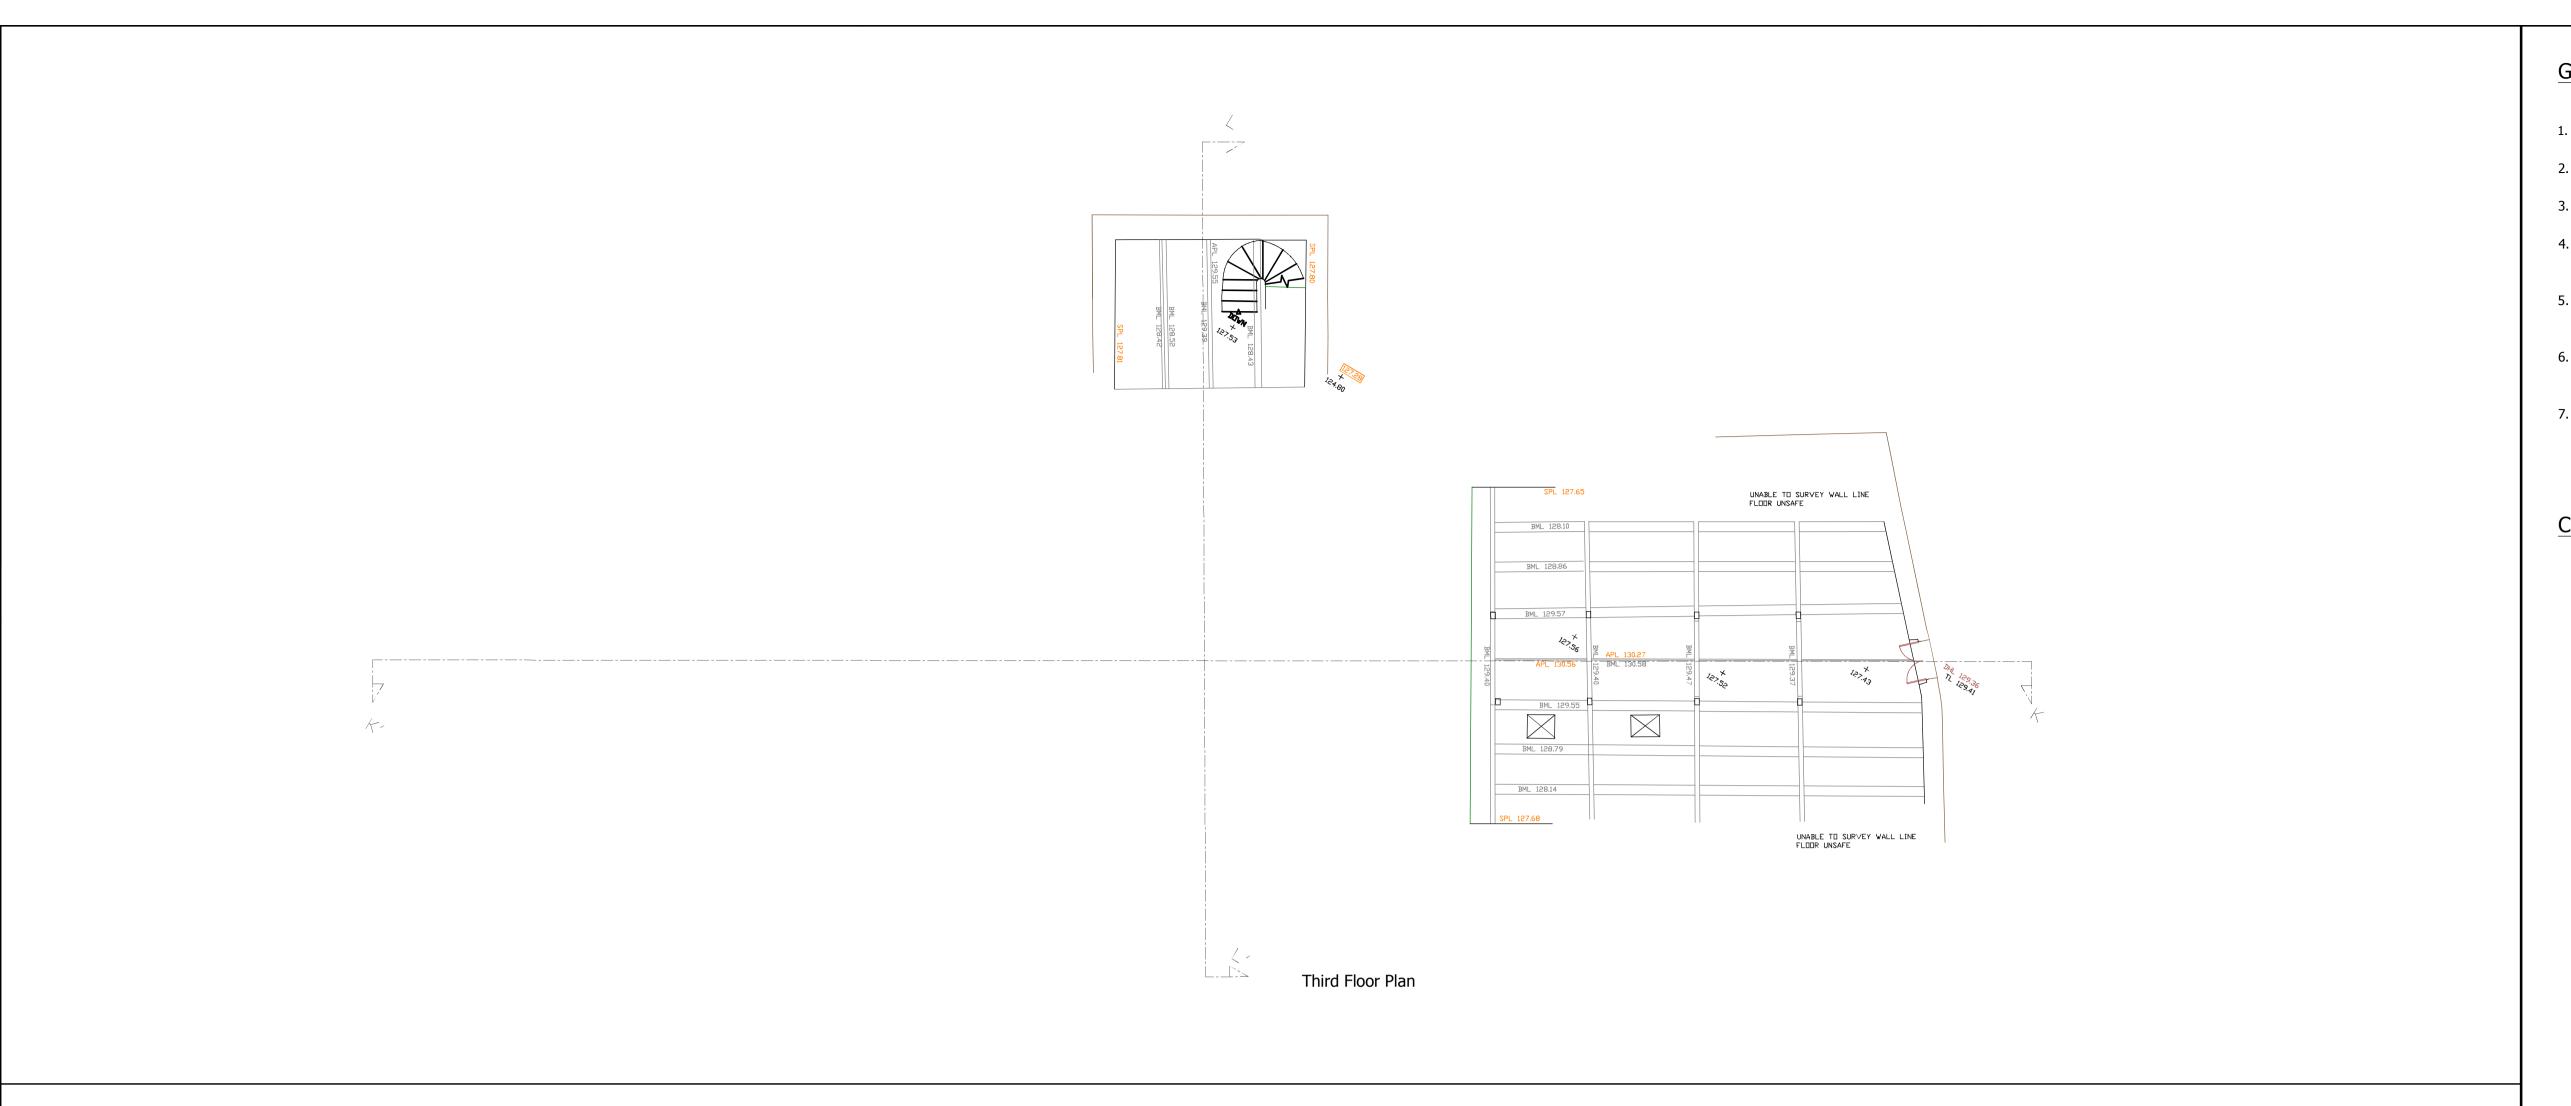

GENERAL NOTES

- 1. ALL MEASUREMENTS ARE TO BE CHECKED ON SITE BY THE CONTRACTOR.
- 2. ALL DIMENSIONS TO BE VERIFIED ON SITE PRIOR TO JOB.
- 3. ALL SCRATCHES ETC. TO BE MADE GOOD ON SITE.
- 4. ALL BOLTS TO ALL CONNECTIONS MUST BE INSTALLED DURING THE ERECTION OF EACH SECTION.
- 5. REFER TO CLIENTS DRAWINGS AND SPECIFICATIONS FOR DETAILS OF ANY FIRE PROTECTION AND SURFACE FINISHES.
- 6. ALL EXISTING MEMBER SIZES TO BE CHECKED ON SITE BY CONTRACTOR.
- 7. ALL CONNECTIONS TO BE DESIGNED BY THE STRUCTURAL STEELWORK SUB CONTRACTOR BASED ON LOADINGS PROVIDED BY THE ENGINEER.

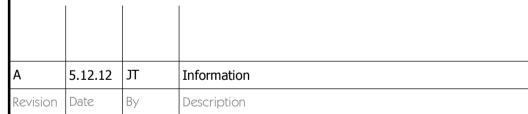




The Heath Business & Technical Park, Runcorn, Cheshire WA7 4QX
Tel 01928 518008 Email eng@gravitateconsulting.com

53 N

CHIPPING


Kirk Mill Second and Third Floor Plan

Status :	INFO	Date:	Dec 2012
Scale :	1:100	Job Number:	12-155
Drawn By:	JT	Drawing Number:	
Checked By:	RS	Revision:	A

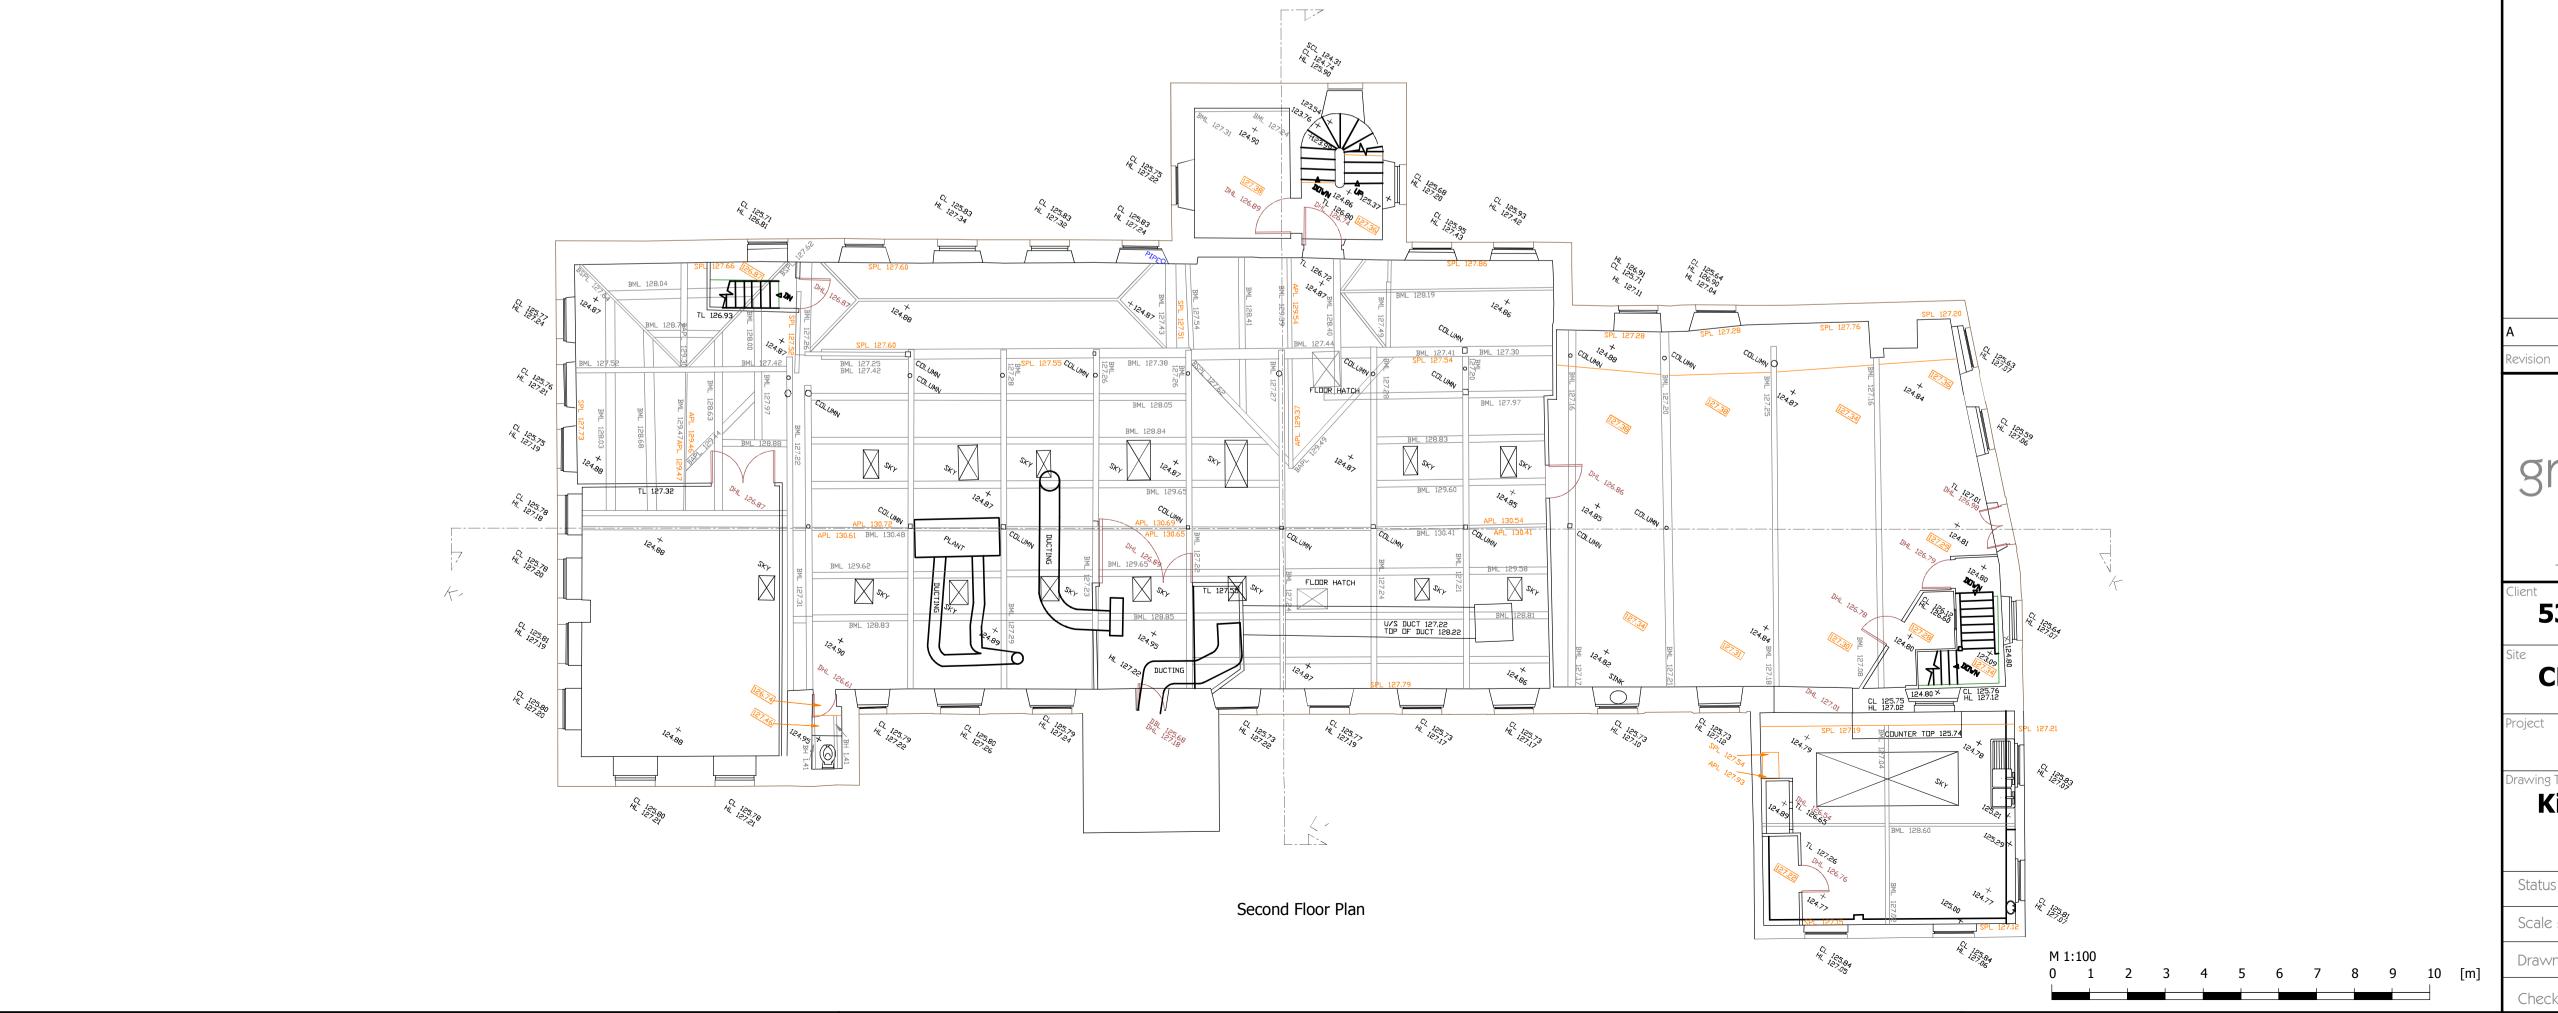



ELEVATION 1

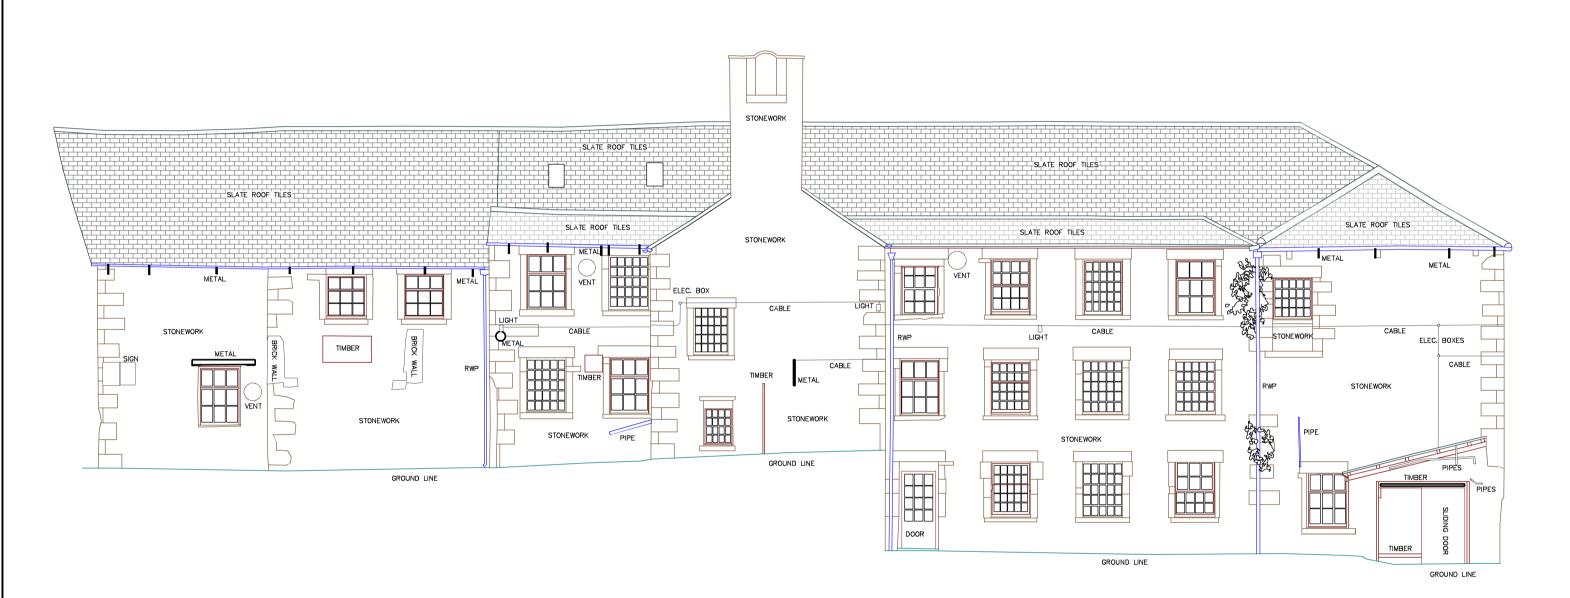


ELEVATION 3




ELEVATION 5 ELEVATION 6



ELEVATION 2

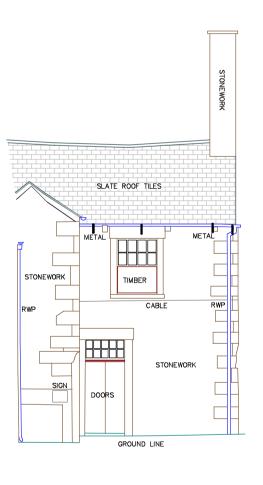

ELEVATION 4

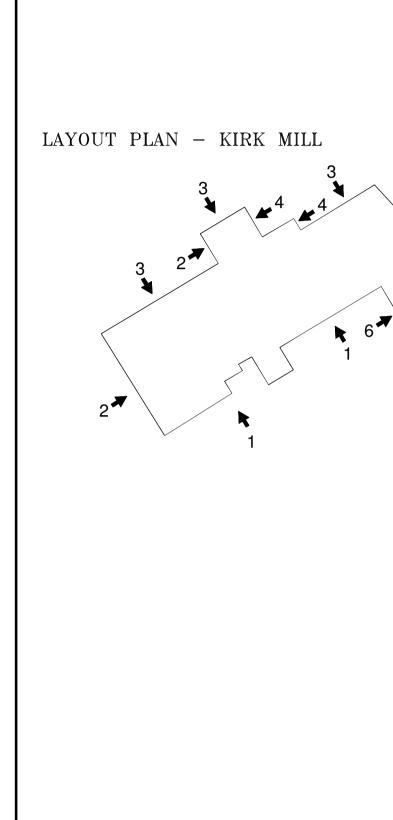



The Heath Business & Technical Park, Runcorn, Cheshire WA7 4QX
Tel 01928 563 847 Email eng@gravitateconsulting.com

Civil and Structural Engineers

53 N


CHIPPING


oject


Drawing Title Kirk Mill Elevations


Status :	INFO	Date:	Dec 2012	
Scale :	1:100	Job Number:	12-155	
Drawn By:	JΤ	Drawing Number:		
Checked By:	RS	Revision:	A	

M 1:100 0 1 2 3 4 5 6 7 8 9 10 [m]

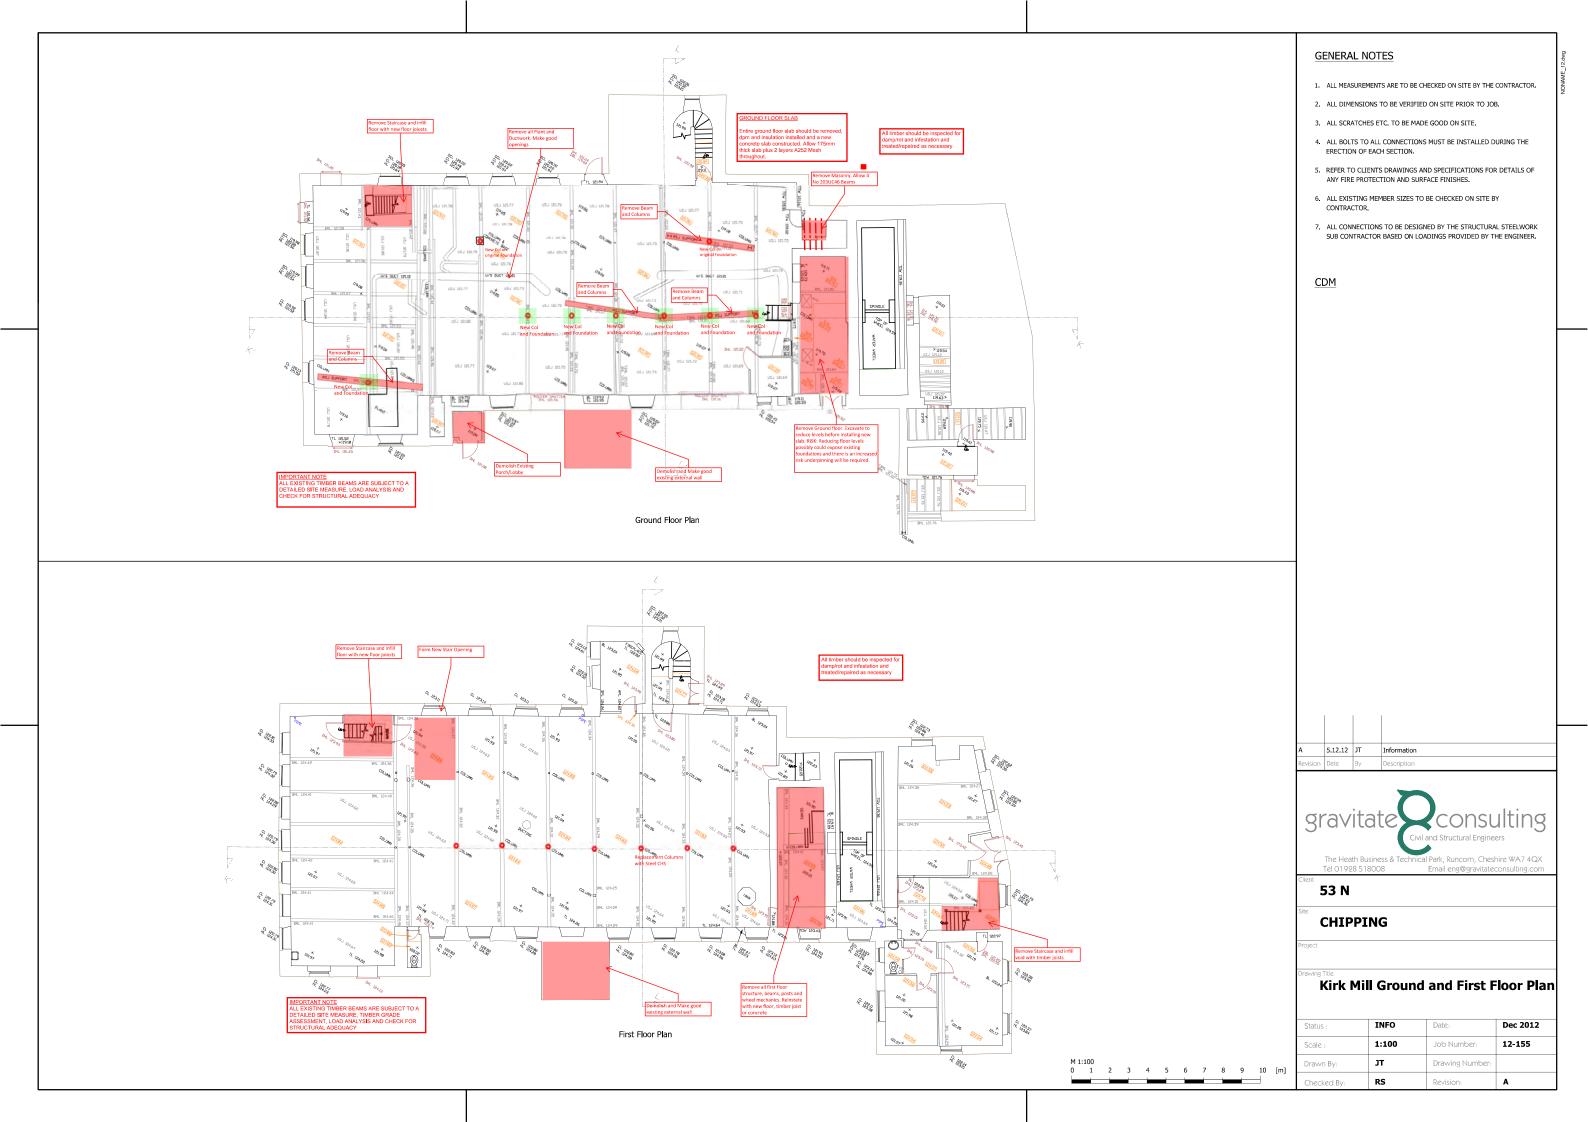

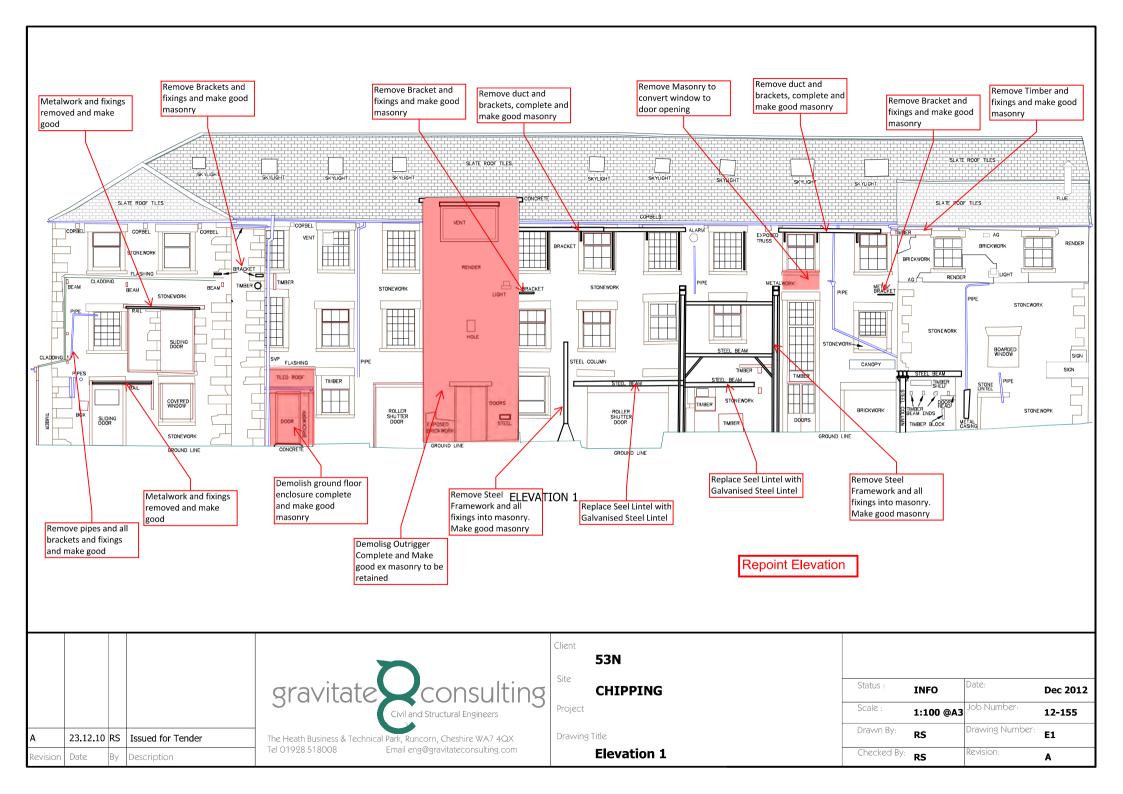


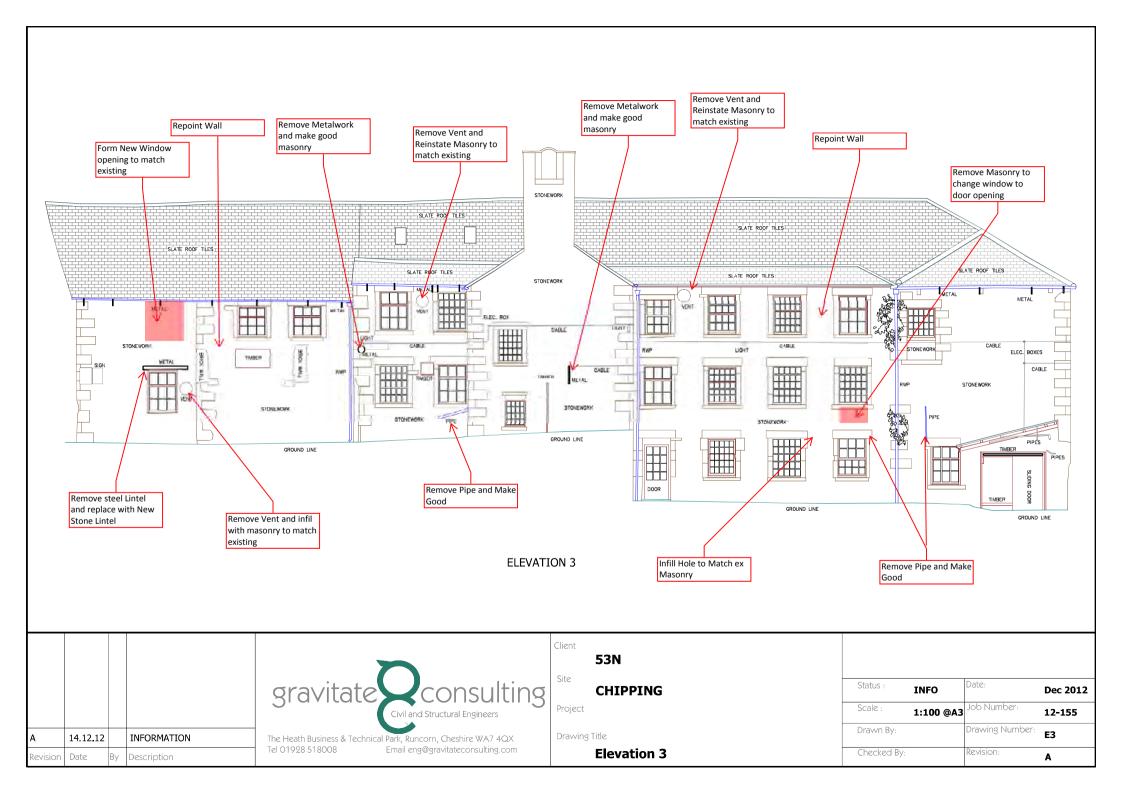

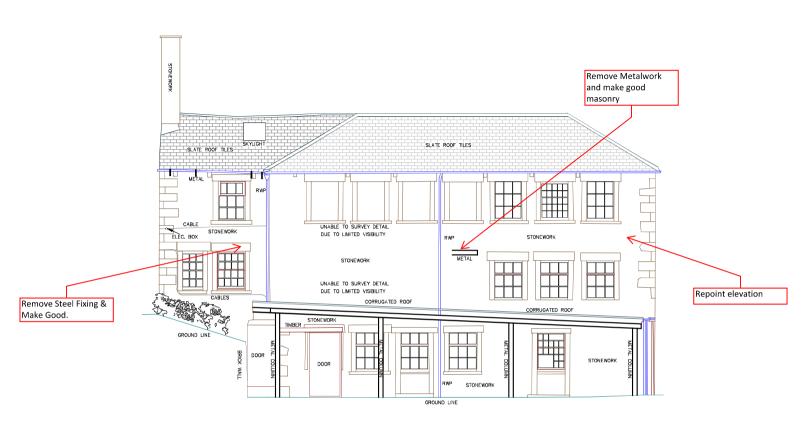

ELEVATION 2



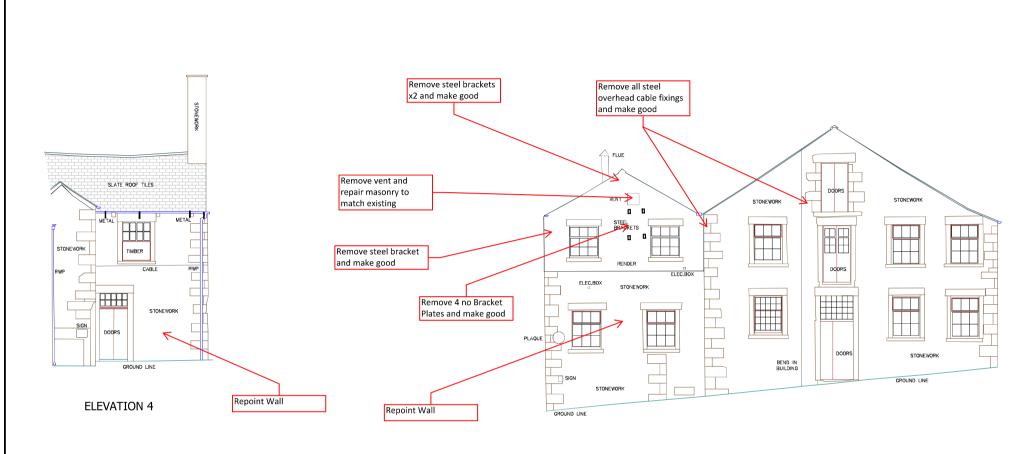

ELEVATION 5





Second Floor Plan

R 1829

R. B. 1.

R 1330

ORTANT NOTE
EXISTING TIMBER BEAMS ARE SUBJECT TO A
AILED SITE MEASURE, TIMBER GRADE
ESSMENT, LOAD ANALYSIS AND CHECK FOR
UCTURAL ADEQUACY

The Heath Business & Technical Park, Runcorn, Cheshire WA7 4QX Tel 01928 518008 Email eng@gravitateconsulting.com


53 N

CHIPPING

M 1:100 0 1 2 3 4 5 6 7 8 9 10 [m]

Kirk Mill Second and Third Floor Plan

Status :	INFO	Date:	Dec 2012
Scale :	1:100	Job Number:	12-155
Drawn By:	JΤ	Drawing Number:	
Checked By:	RS	Revision:	A
	Scale : Drawn By:	Scale : 1:100 Drawn By: JT	Scale : 1:100 Job Number: Drawn By: JT Drawing Number:

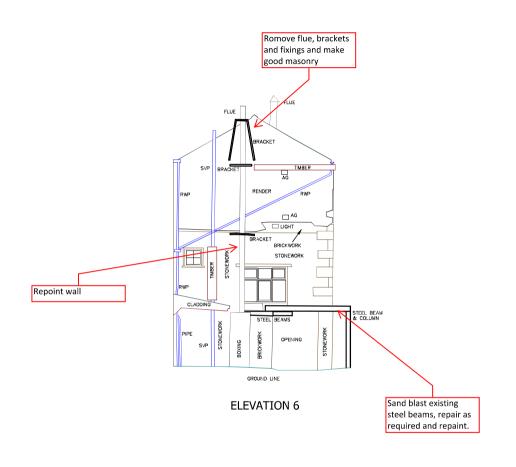

A	14.12.12		INFORMATION
Revision	Date	Ву	Description



Client
53N
Site
CHIPPING
Project
Drawing Title
Elevation 6

Status :	INFO	Date:	Dec 2012
Scale :	1:100 @A3	Job Number:	12-155
Drawn By:		Drawing Number:	E6
Checked By		Revision:	A