
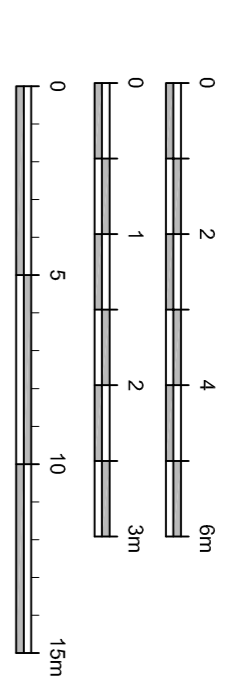


This drawing is to be used in conjunction with all other project documents, including but not limited to, site plan, floor plan, and other drawings. It is not to be used in isolation. Do not scale from this drawing. All dimensions and locations are given in meters. Dimensions are given in meters unless otherwise specified. All dimensions are given in meters unless otherwise specified. All dimensions are given in meters unless otherwise specified.

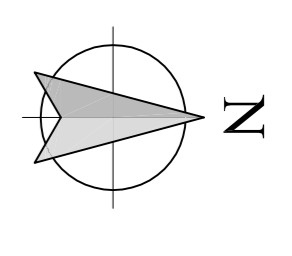


1:100 Scale
1:50 Scale
1:200 Scale

ABBREVIATIONS

- CL Cover Level
- EH Eaves Height
- GV Gas Valve
- GU Gully
- LP Land Drainage Cover
- LP Lamp Post
- MH Man Hole
- RH Ridge/Roof Height
- RVP Rain Water Pipe
- SLV Sill Level
- TL Top of Wall
- TW Water Level
- WH Overhang

NOTE
All levels and coordinates refer to GDA84, using GDA84 data.
Levels are given in meters above sea level (ASL) unless otherwise stated.
Levels are given in meters above sea level (ASL) unless otherwise stated.

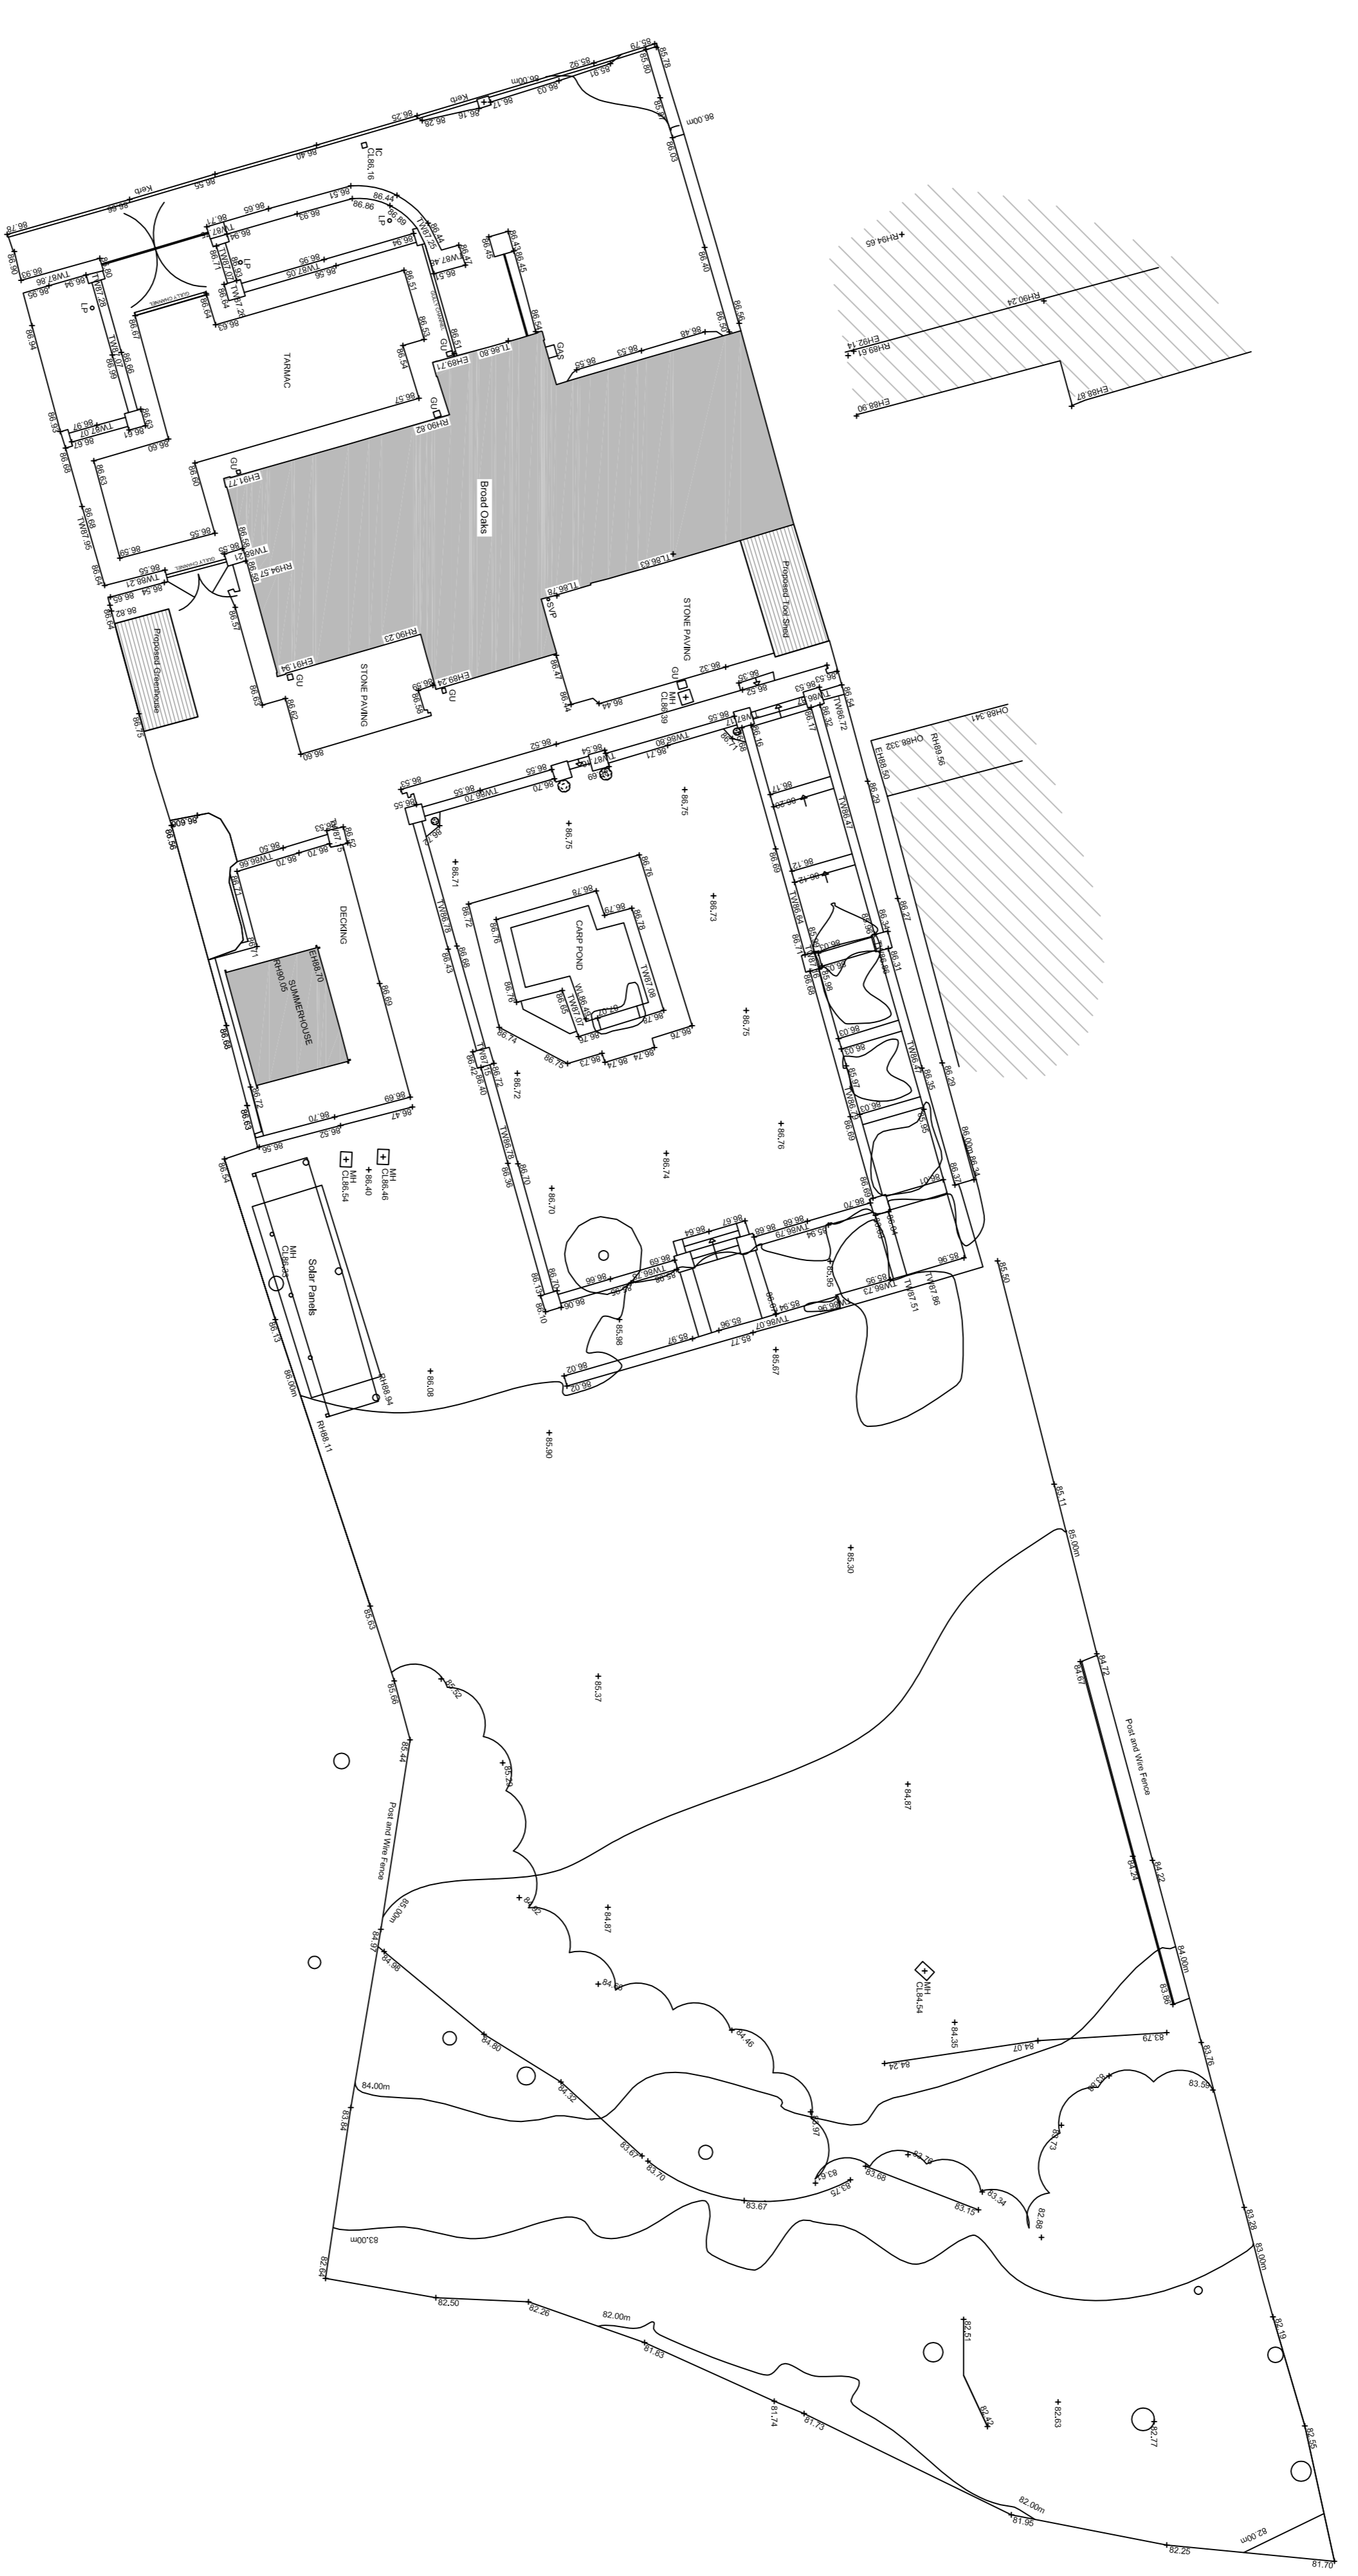

PROPOSED SITE LAYOUT
SCALE 1:200

Drawn by Site
Proposed Site Layout

Scale	Date	Drawn
1:200 @A1	June 2016	MF

SUNDERLAND PEACOCK ARCHITECTS
 SUNDERSLAND PEACOCK ASSOCIATES LTD
 HAZLEBURNE, PARK ROAD, CLITHROPE
 11 200W 4217N W 0200 8272S
 01904 626262
 www.sunderlandpeacock.com

5119-04 A

A MF - Approved in accordance with client comments. 17/06/2016
 No. of A1, A2, A3, A2048, A20