



14 Pendle Drive, Whalley, BB7 9JT

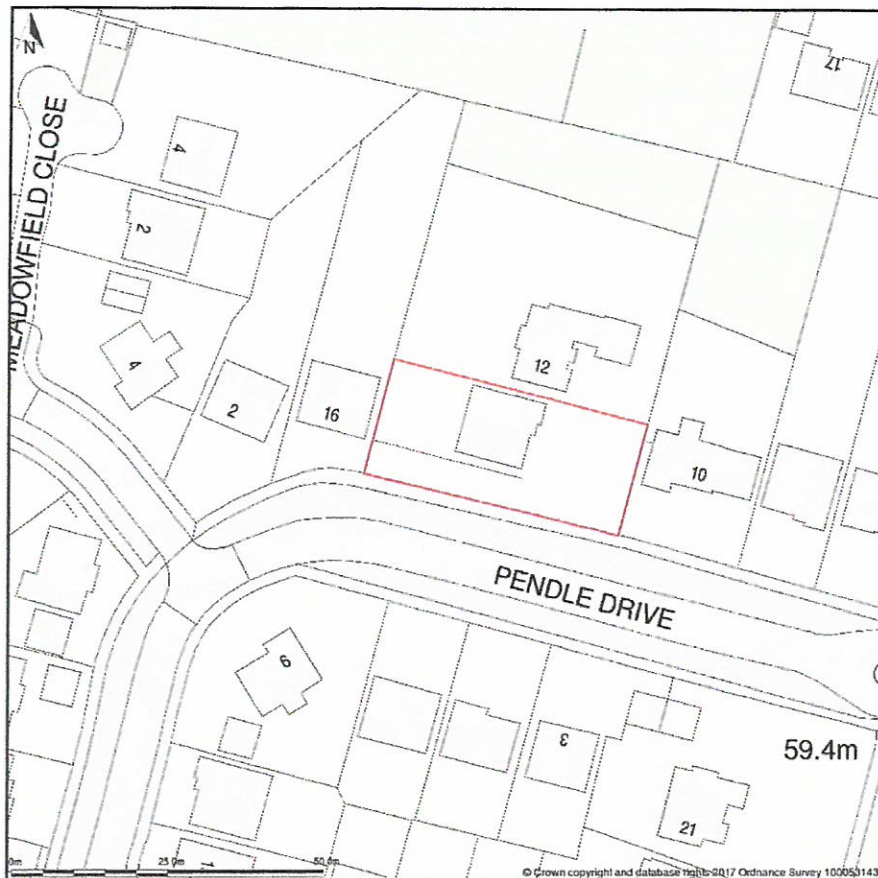

Site Plan shows area bounded by: 372326.7, 437365.57 372468.12, 437506.99 (at a scale of 1:1250) The representation of a road, track or path is no evidence of a right of way. The representation of features as lines is no evidence of a property boundary.

Produced on 27th Jan 2017 from the Ordnance Survey National Geographic Database and incorporating surveyed revision available at this date. Reproduction in whole or part is prohibited without the prior permission of Ordnance Survey. © Crown copyright 2017. Supplied by www.buyaplan.co.uk a licensed Ordnance Survey partner (100053143). Unique plan reference: #00188211-E05C8D


Ordnance Survey and the OS Symbol are registered trademarks of Ordnance Survey, the national mapping agency of Great Britain. Buy A Plan logo, pdf design and the www.buyaplan.co.uk website are Copyright © Pass Inc Ltd 2017

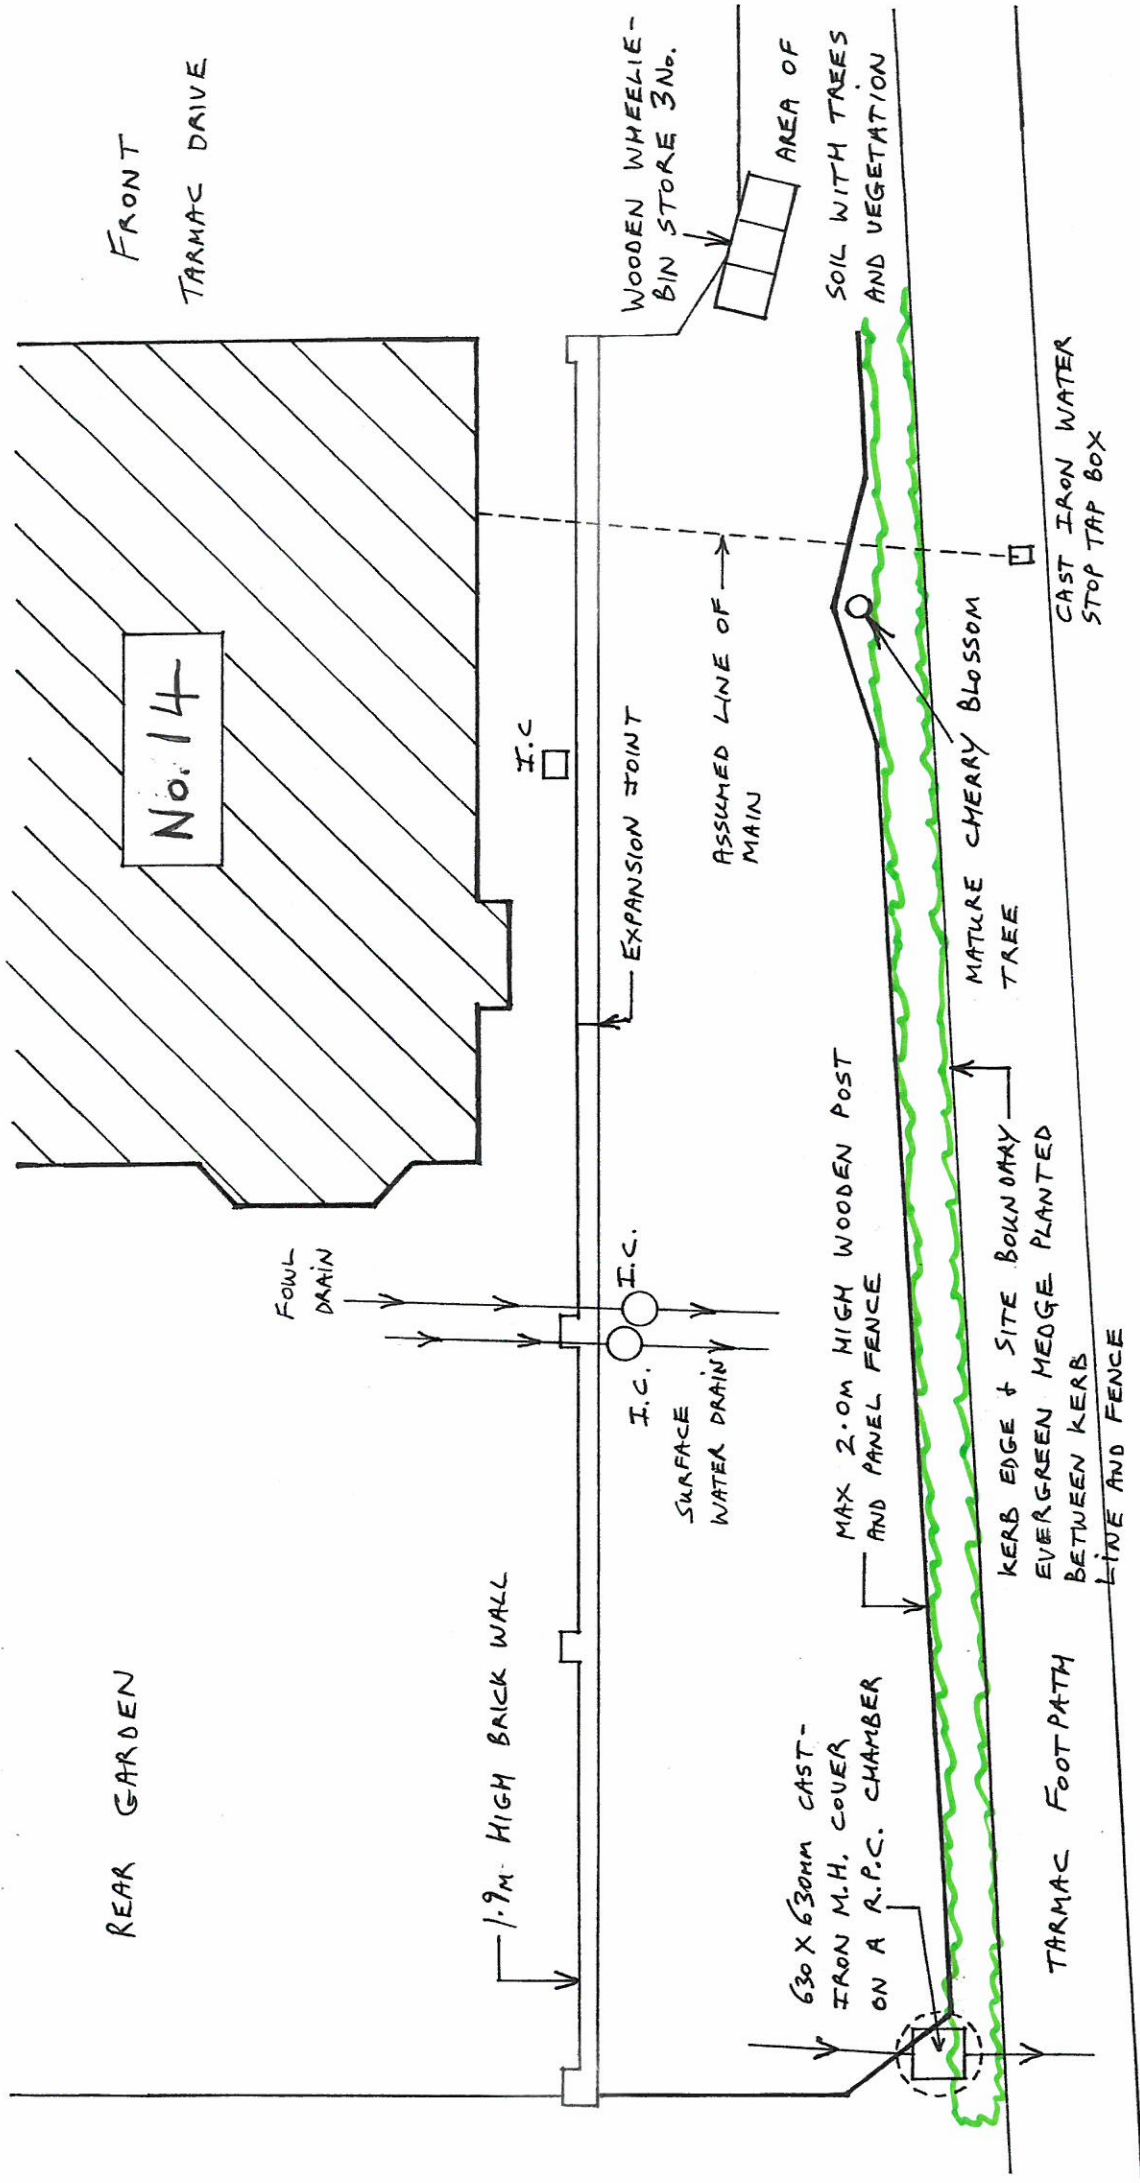

WIDE GRASS VERGE
BETWEEN FOOTPATH
AND ROADWAY.




PLAN SHOWING SIDE OF HOUSE WITH
PROPOSED FENCE ADJACENT TO FOOTPATH
SCALE 1:100 DATE: 1-5-17

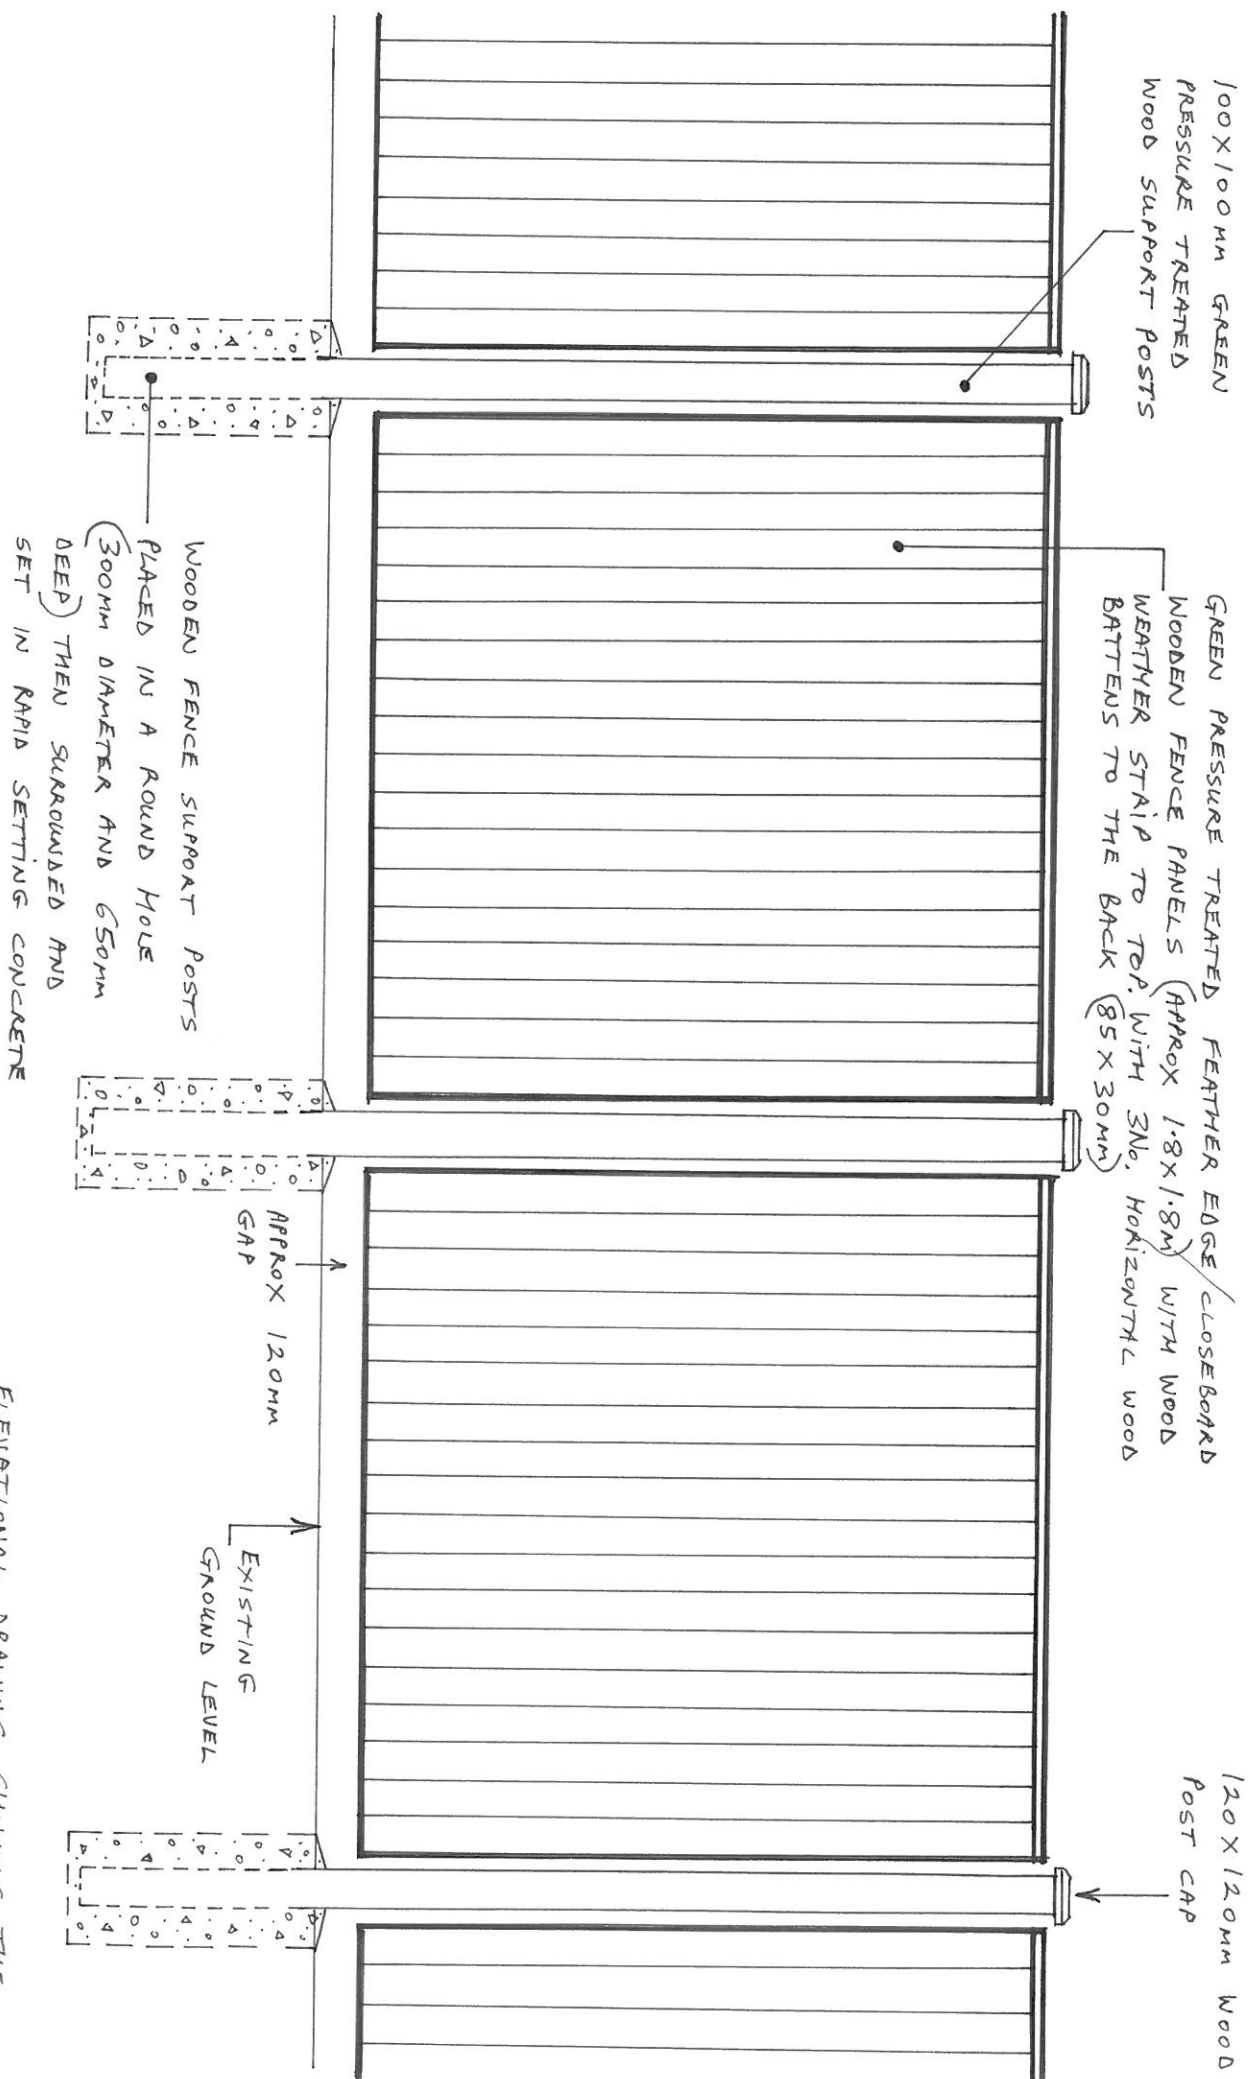

ELEVATIONAL DRAWING SHOWING THE INSIDE VIEW OF THE FENCE PANELS, POSTS AND CONCRETE SUPPORT HOLES.

SCALE 1:20

14 Pendle Drive, Whalley, BB7 9JT

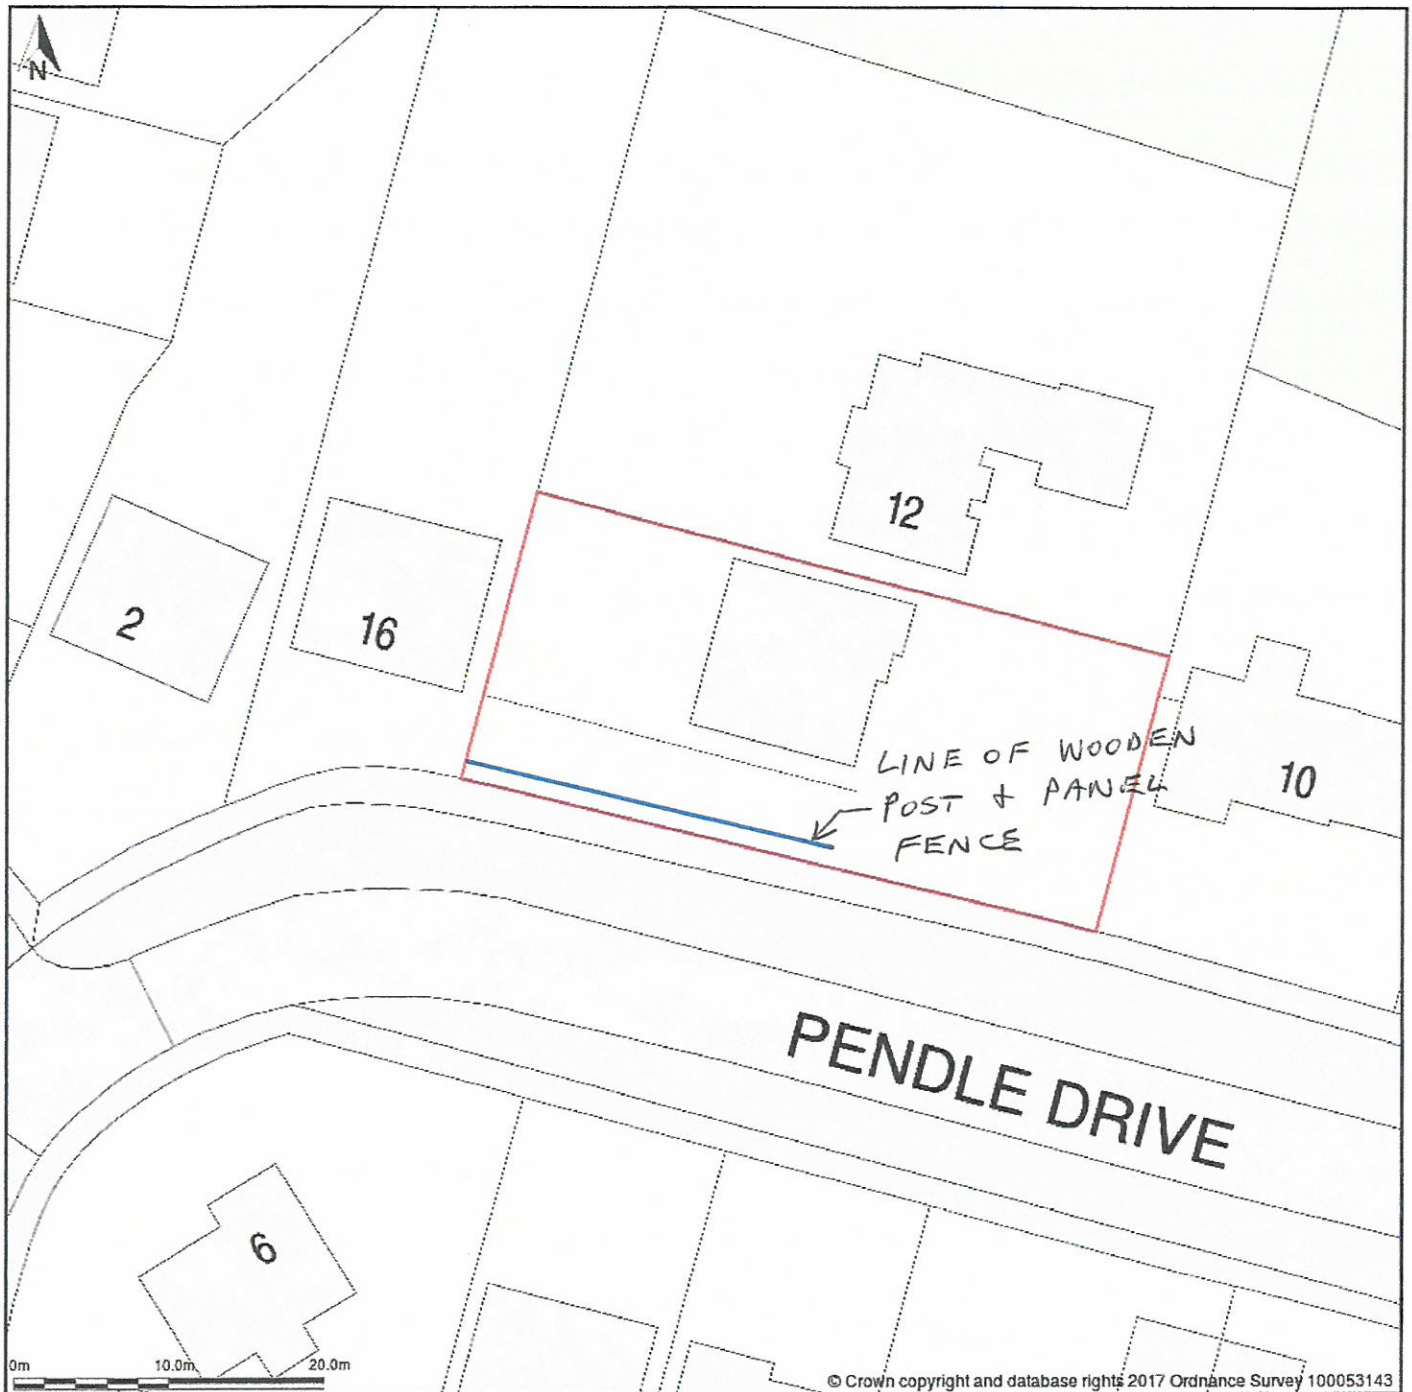

Block Plan shows area bounded by: 372354.69, 437391.67 372444.69, 437481.67 (at a scale of 1:500) The representation of a road, track or path is no evidence of a right of way. The representation of features as lines is no evidence of a property boundary.

Produced on 27th Jan 2017 from the Ordnance Survey National Geographic Database and incorporating surveyed revision available at this date. Reproduction in whole or part is prohibited without the prior permission of Ordnance Survey. © Crown copyright 2017. Supplied by www.buyaplan.co.uk a licensed Ordnance Survey partner (100053143). Unique plan reference: #00188213-A0C96A

Ordnance Survey and the OS Symbol are registered trademarks of Ordnance Survey, the national mapping agency of Great Britain. Buy A Plan logo, pdf design and the www.buyaplan.co.uk website are Copyright © Pass Inc Ltd 2017