


EXISTING SITE PLAN  
Scale 1:100

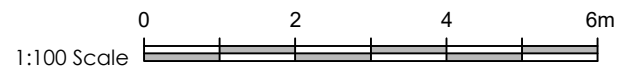

Client Mr Wood		
Job Title Proposed detached bungalow on land to rear of Princess Avenue Clitheroe		
Drawing Title Existing Site Plan		
Scale 1:100 @ A1	Date January 2018	Drawn Paul Gudgeon

