




This drawing is to be read in conjunction with all relevant Architect, consultants' and specialist's drawings and specifications. The Architect is to be notified of any discrepancies before proceeding. Do not scale from this drawing. All dimensions and levels are to be checked on site. This drawing is subject to copyright. All work carried out before Planning and Building Permission has been granted is at the contractor's risk.

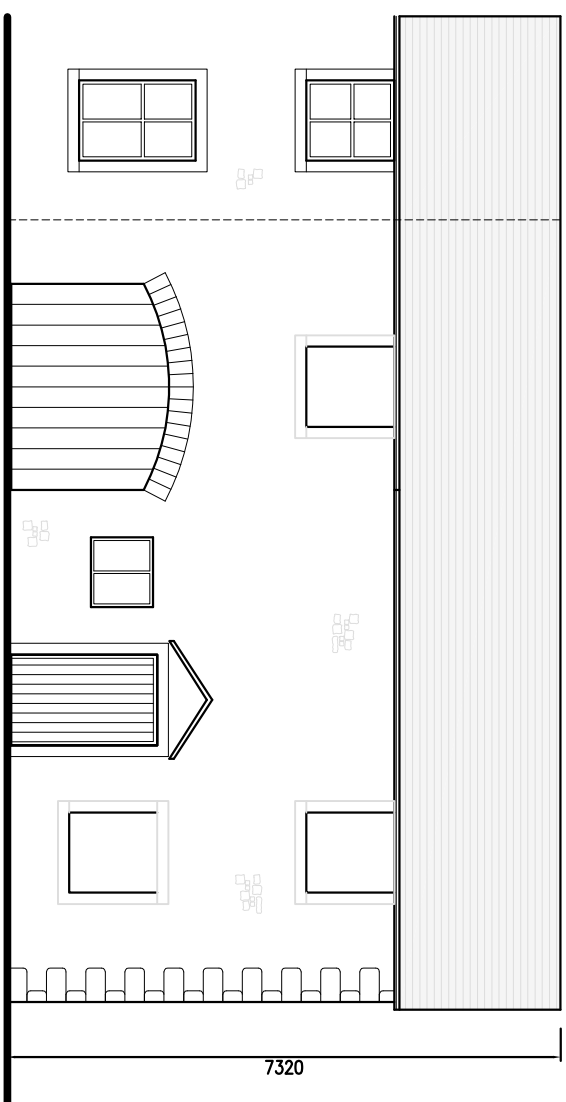


**Existing South East Elevation**  
Scale 1:50

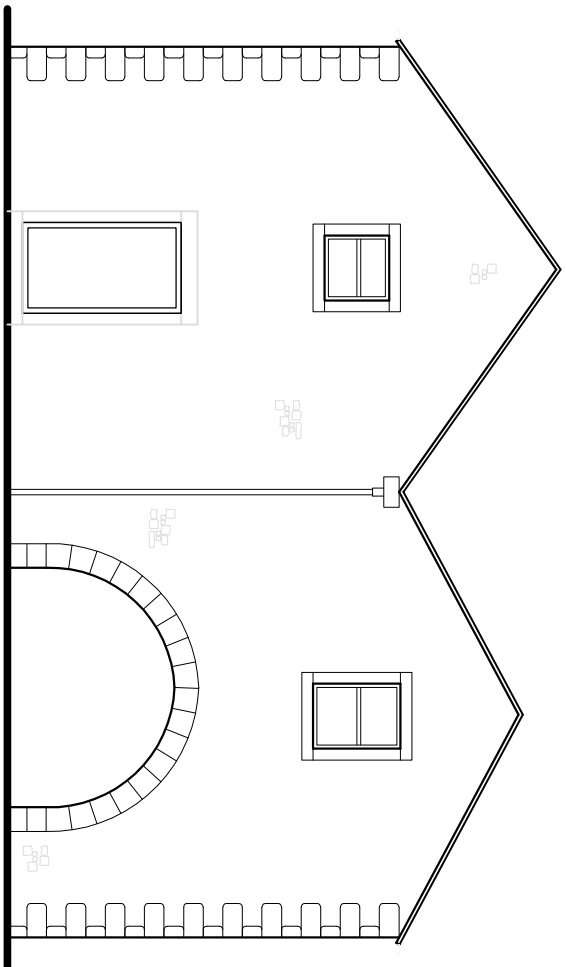



**Existing North East Elevation**  
Scale 1:50

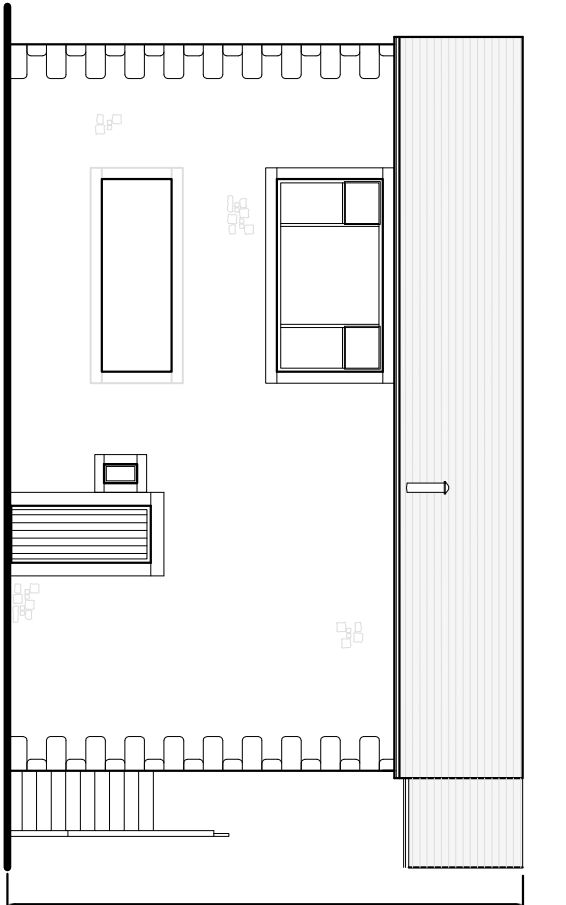

**Existing North West Elevation**  
Scale 1:50

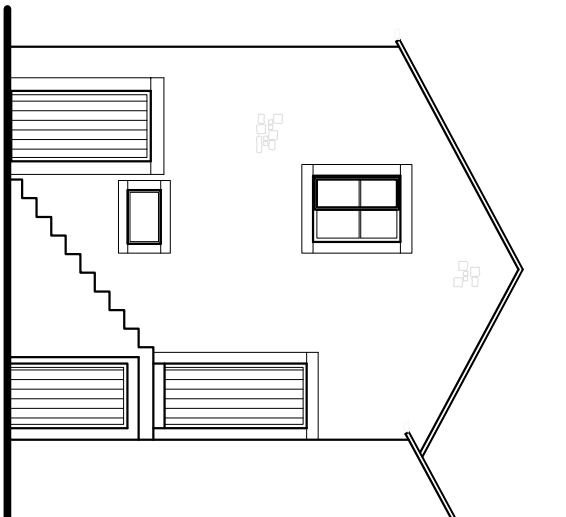

**Existing South West Elevation**  
Scale 1:50

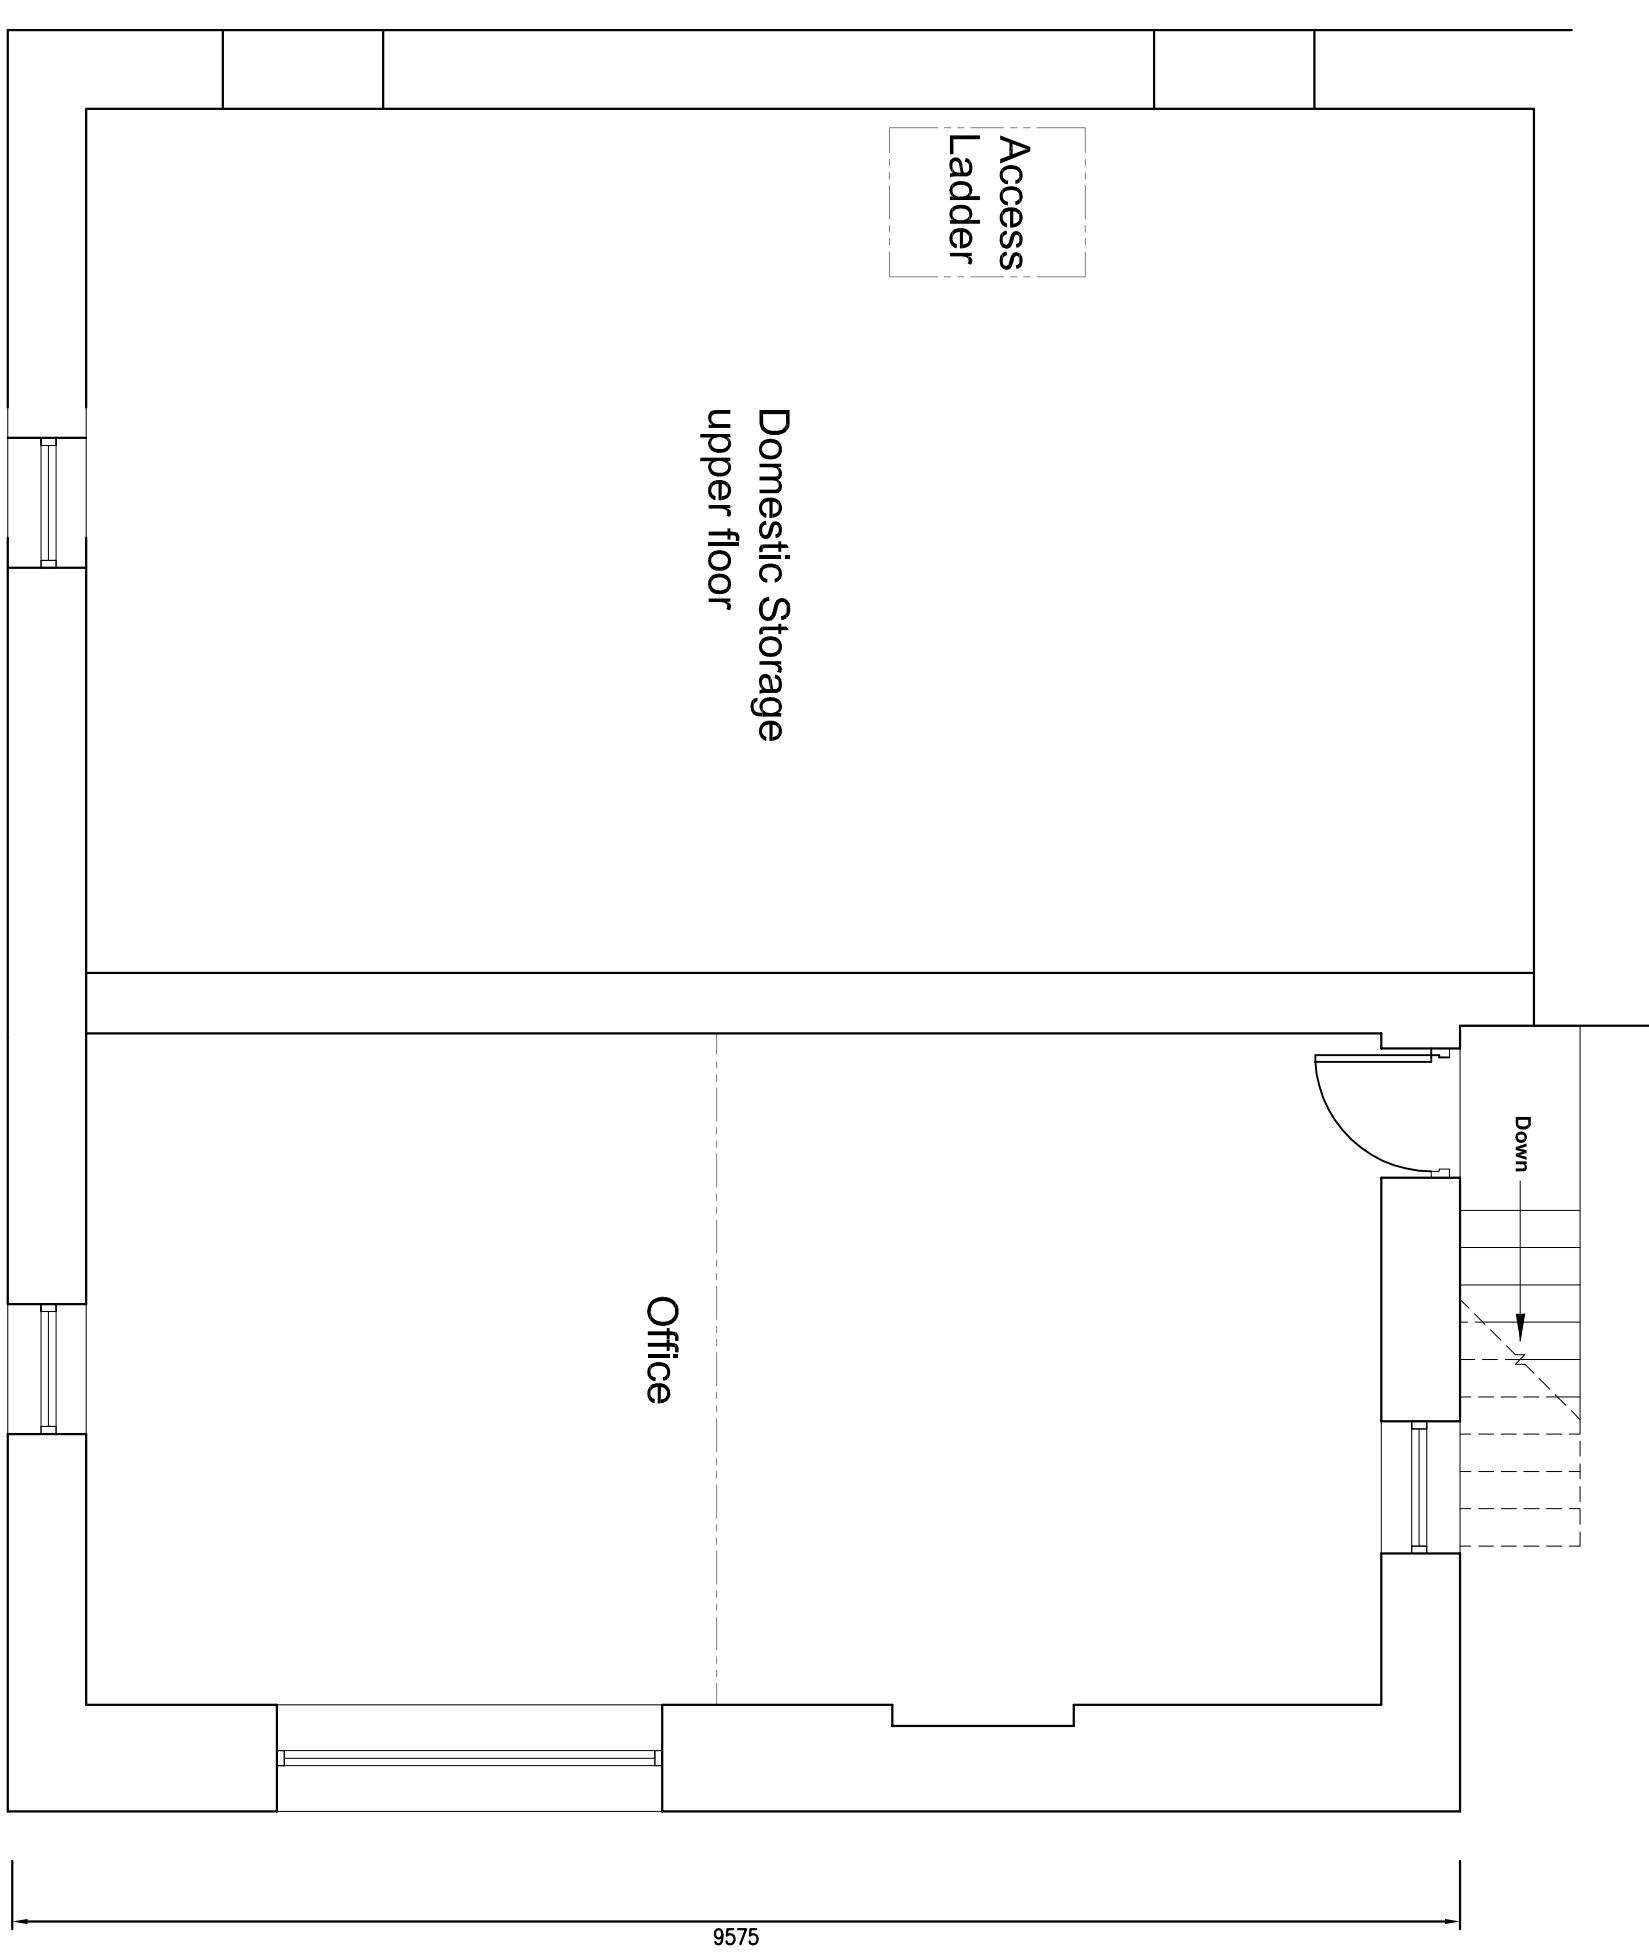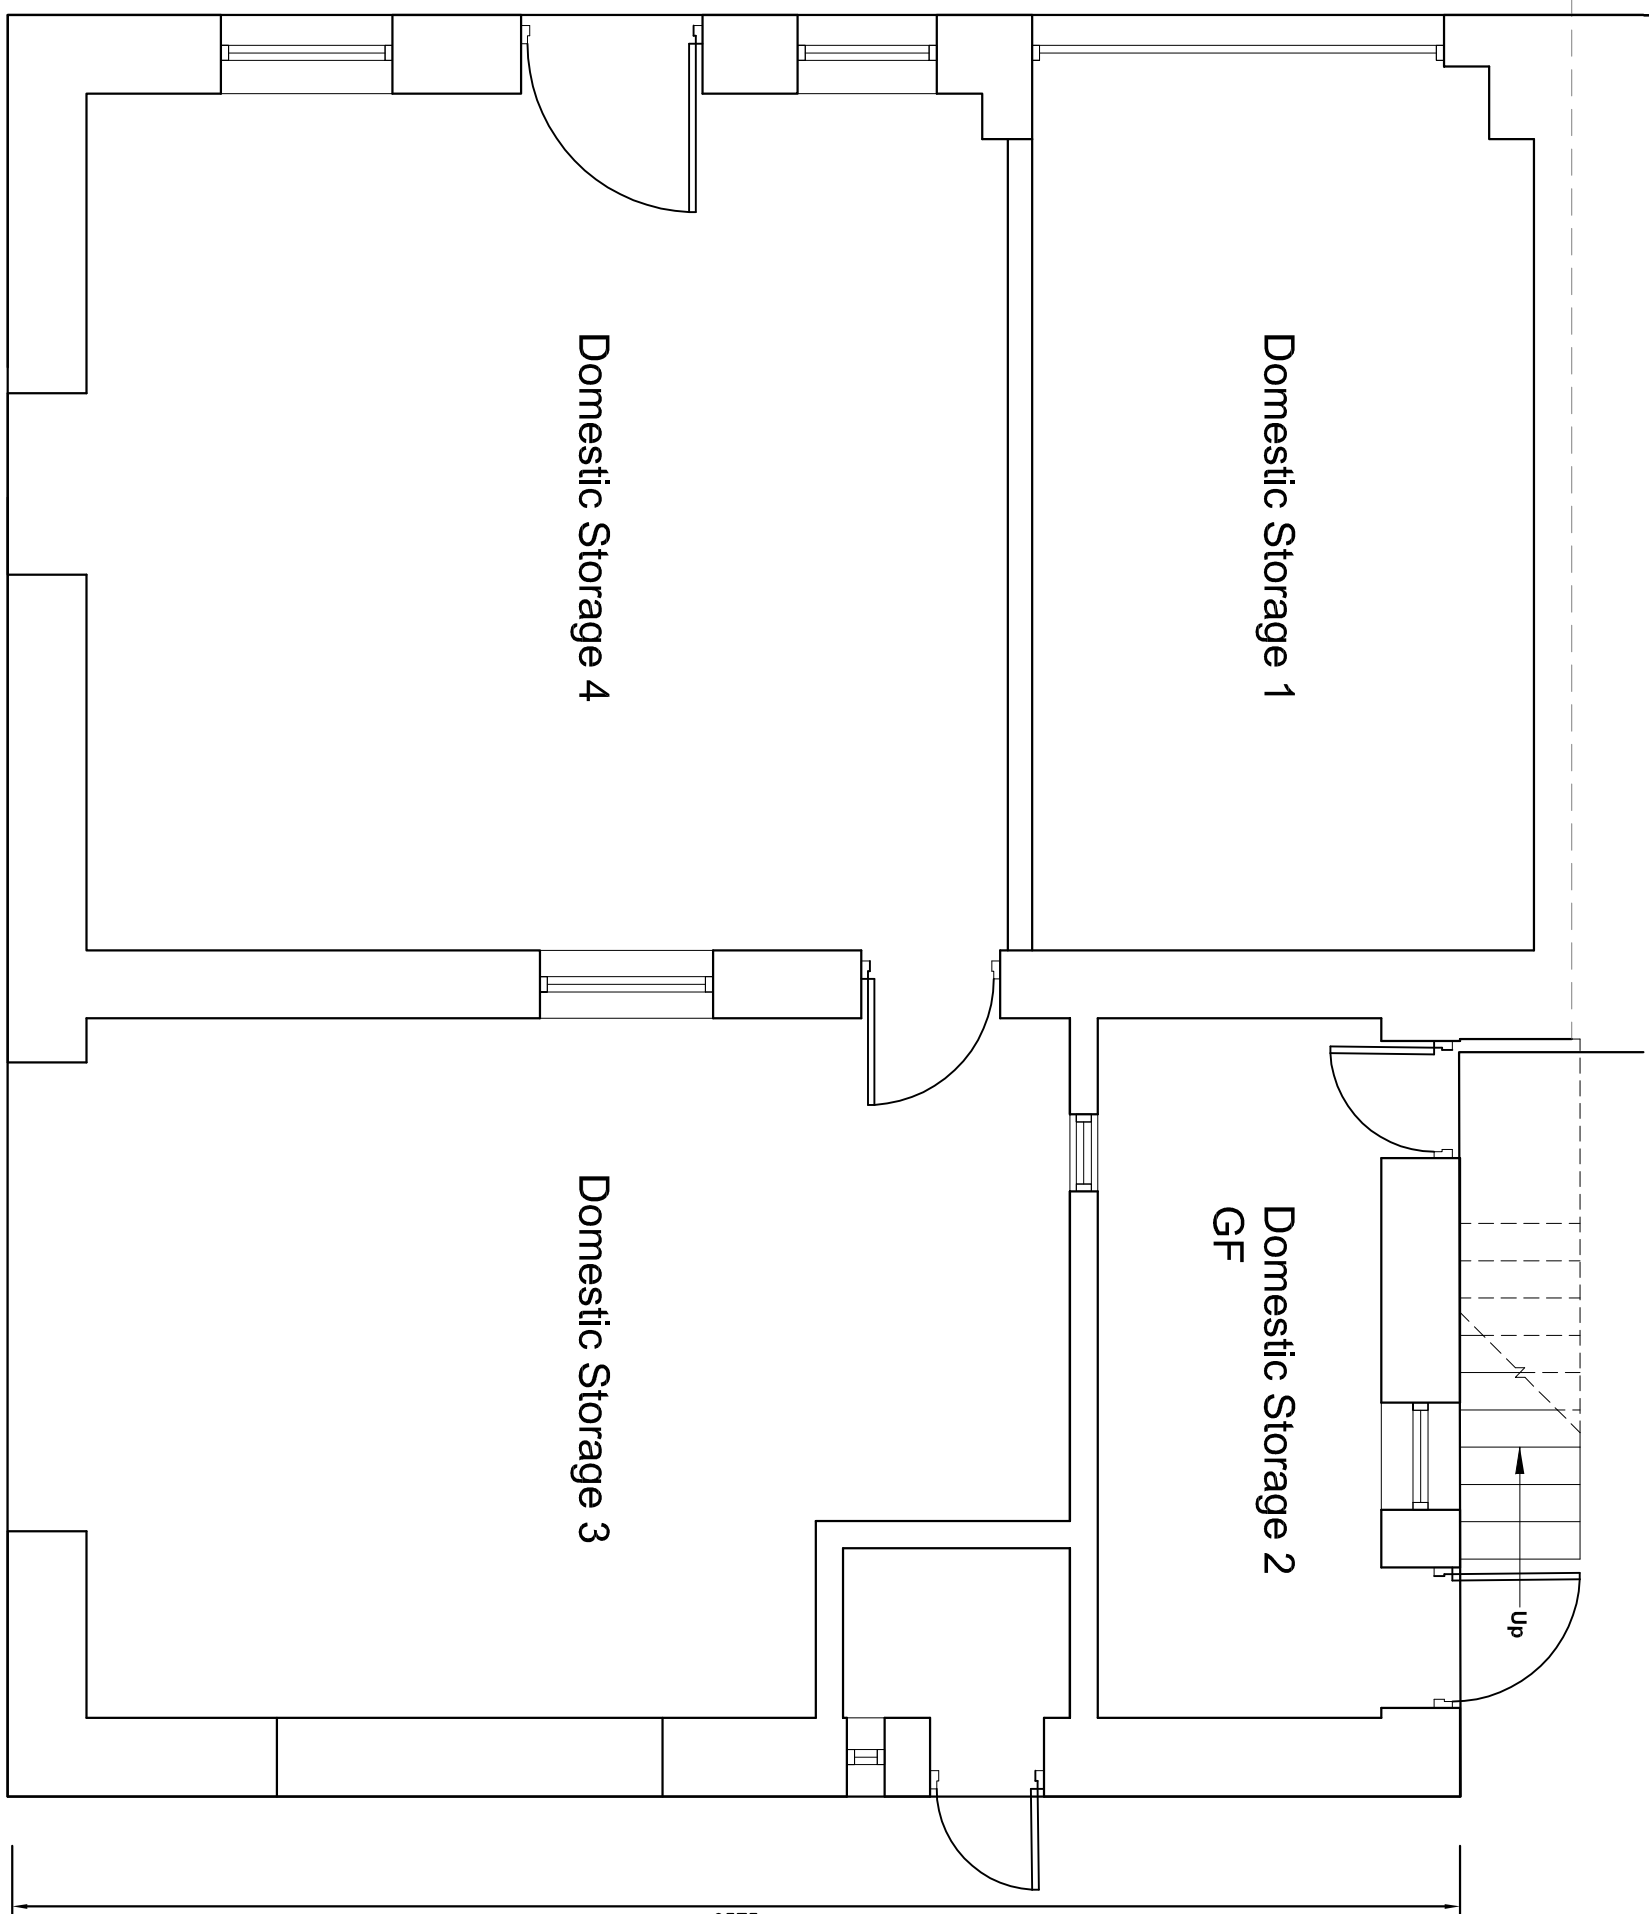


### Existing Ground Floor Plan

Scale 1:50

## Existing First Floor Plan

Scale 1:5

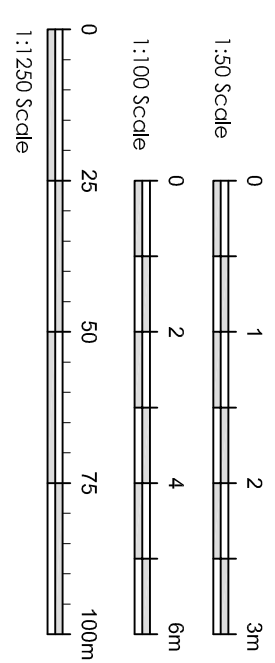

Rev. A. Room names added. 16.02.2018

Mr and Mrs Taylor

| |
|---|
| 1 | 2 |
|---|

Manor House  
Howgill Lane  
Rimington

**Drawing Title**  
**Existing Floor Plans**  
**and Elevations**

| Scale         | Date       | Drawn |
|---------------|------------|-------|
| As Shown @ A1 | April 2017 | PRG   |

**SUNDERLAND PEACOCK**  
ARCHITECTS

SUNDERLAND PEACOCK & ASSOCIATES LTD,  
HAZELHURST, PAUL ROAD, CLITHERNE  
T 01200 423176 F 01200 427265  
E [info@sunderlandpeacock.com](mailto:info@sunderlandpeacock.com)  
W [www.sunderlandpeacock.com](http://www.sunderlandpeacock.com)



5364 - 01A