


VILLAGE GREEN, COMMUNITY BUILDING

Floor Plans

Community space: 65sqm/700sqm
Retail Space: 135sqm/1453sqm

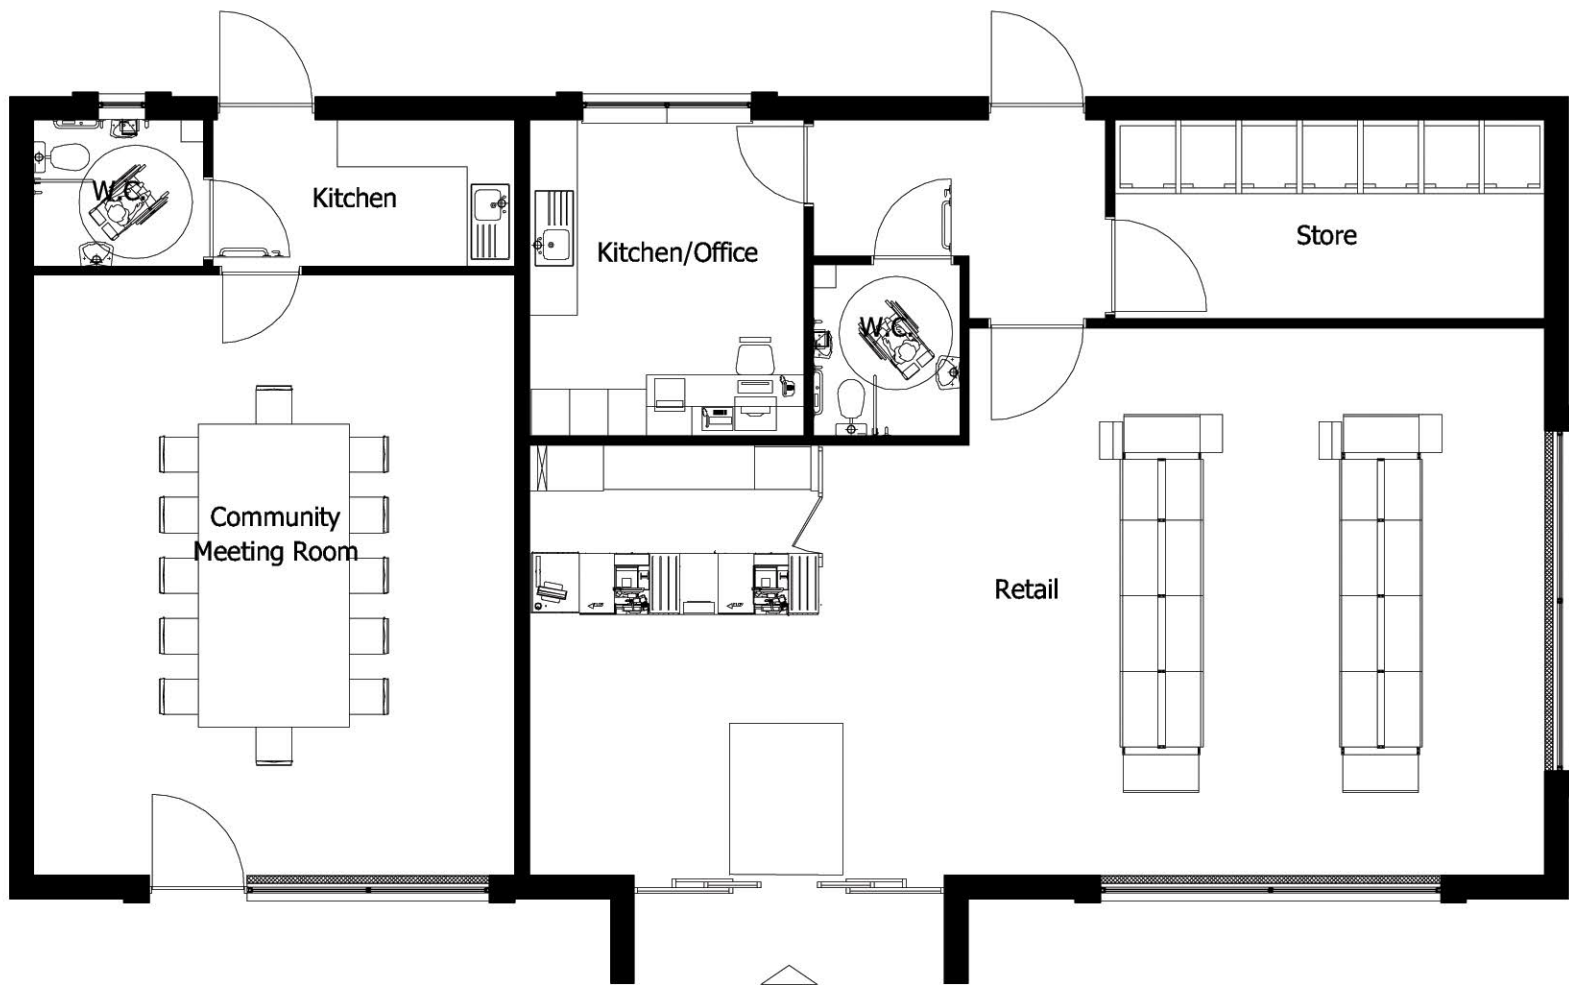

REV	NOTES	DATE	BY/CHK

DO NOT SCALE

PRESTON ROAD, LONGRIDGE



Kier Living Ltd
Tungsten Building
Central Boulevard
Blythe Valley Park B90 8AU
Tel: 0121 713 6300 Fax: 0121 713 6539
© Kier Group plc 2016. All rights reserved.

DRAWING NO.	VG-CB-FP
SCALE	1:100 @ A3
FLOOR AREA	200 m² / 2153 ft²
DATE	02.02.18
DRAWN	OM
CHECK	MPSL