




South West Elevation
1:100 Scale

North East Elevation
1:100 Scale

North West Elevation
1:100 Scale

South East Elevation
1:100 Scale

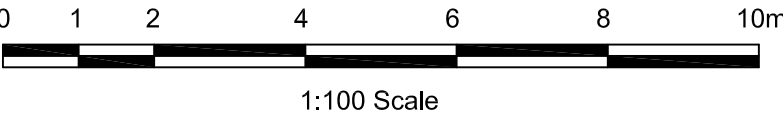

Mr & Mrs Kelly				
Replacement Out-Buildings Sagar Wood, Birdy Brow Chaigley			Scale 1:100 @ A1	
Site Elevations			Drawn DME	Checked Approved
www.psadesign.co.uk mail@psadesign.co.uk			Drwg No. A2835/PL05	Date July 2018
PSA DESIGN engineering your environment CIVIL, STRUCTURAL, GEOTECHNICAL, TRANSPORT			Rev.	
PSA Design The Old Bank House 6 Berry Lane, Longridge Preston, PR3 3JA Tel. 01772 786066 Fax. 01772 786265				