
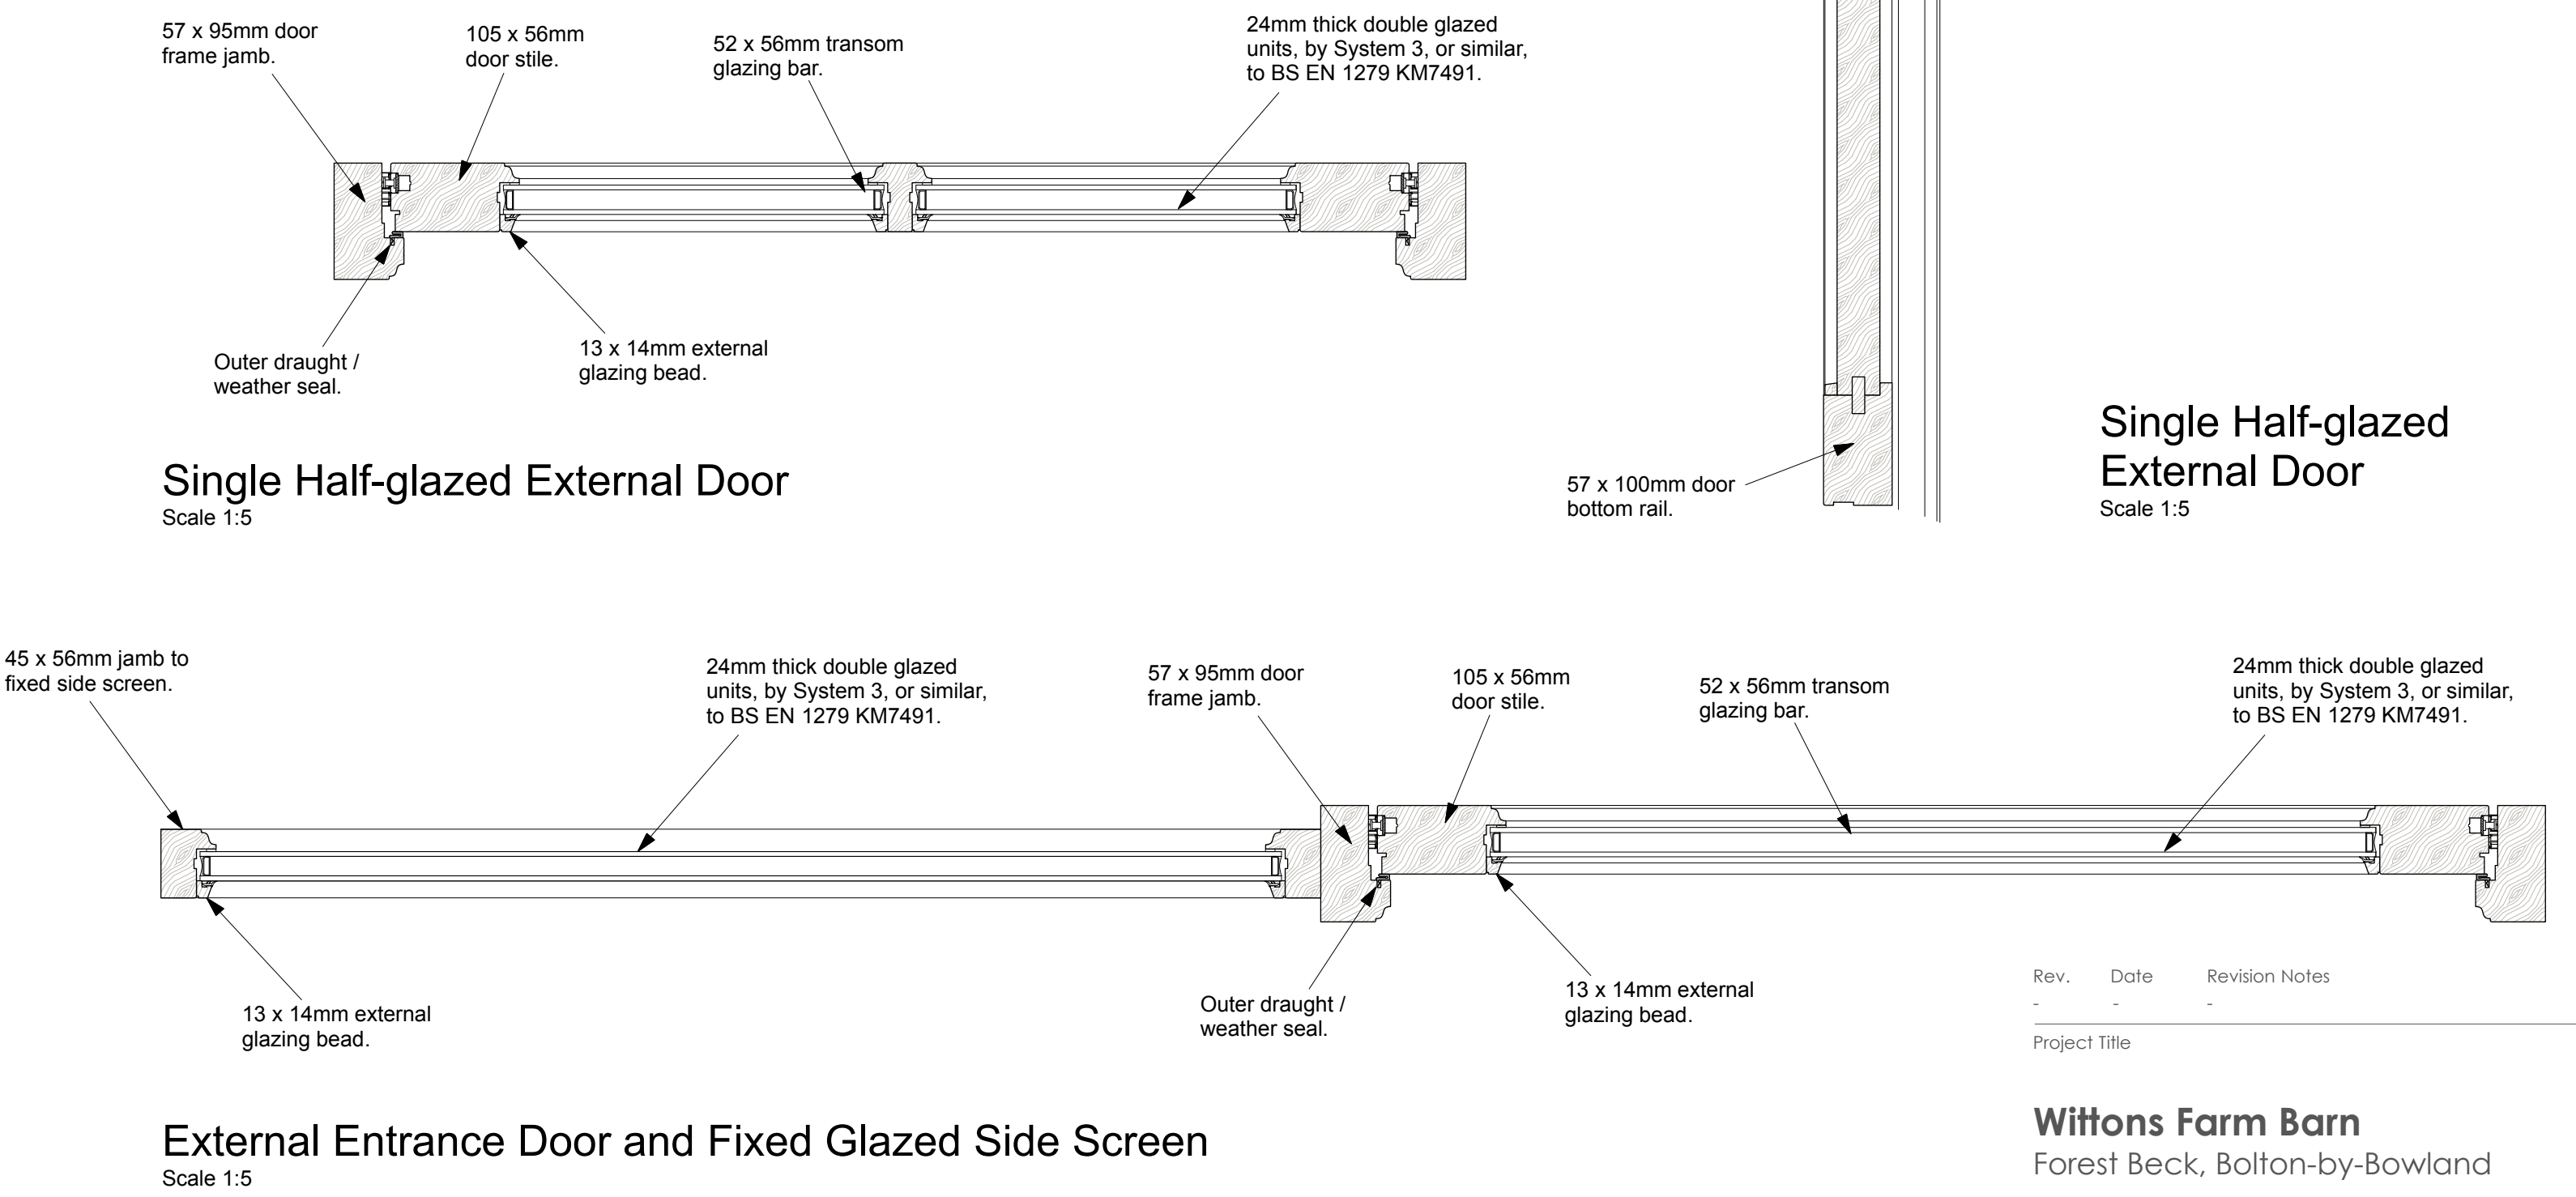
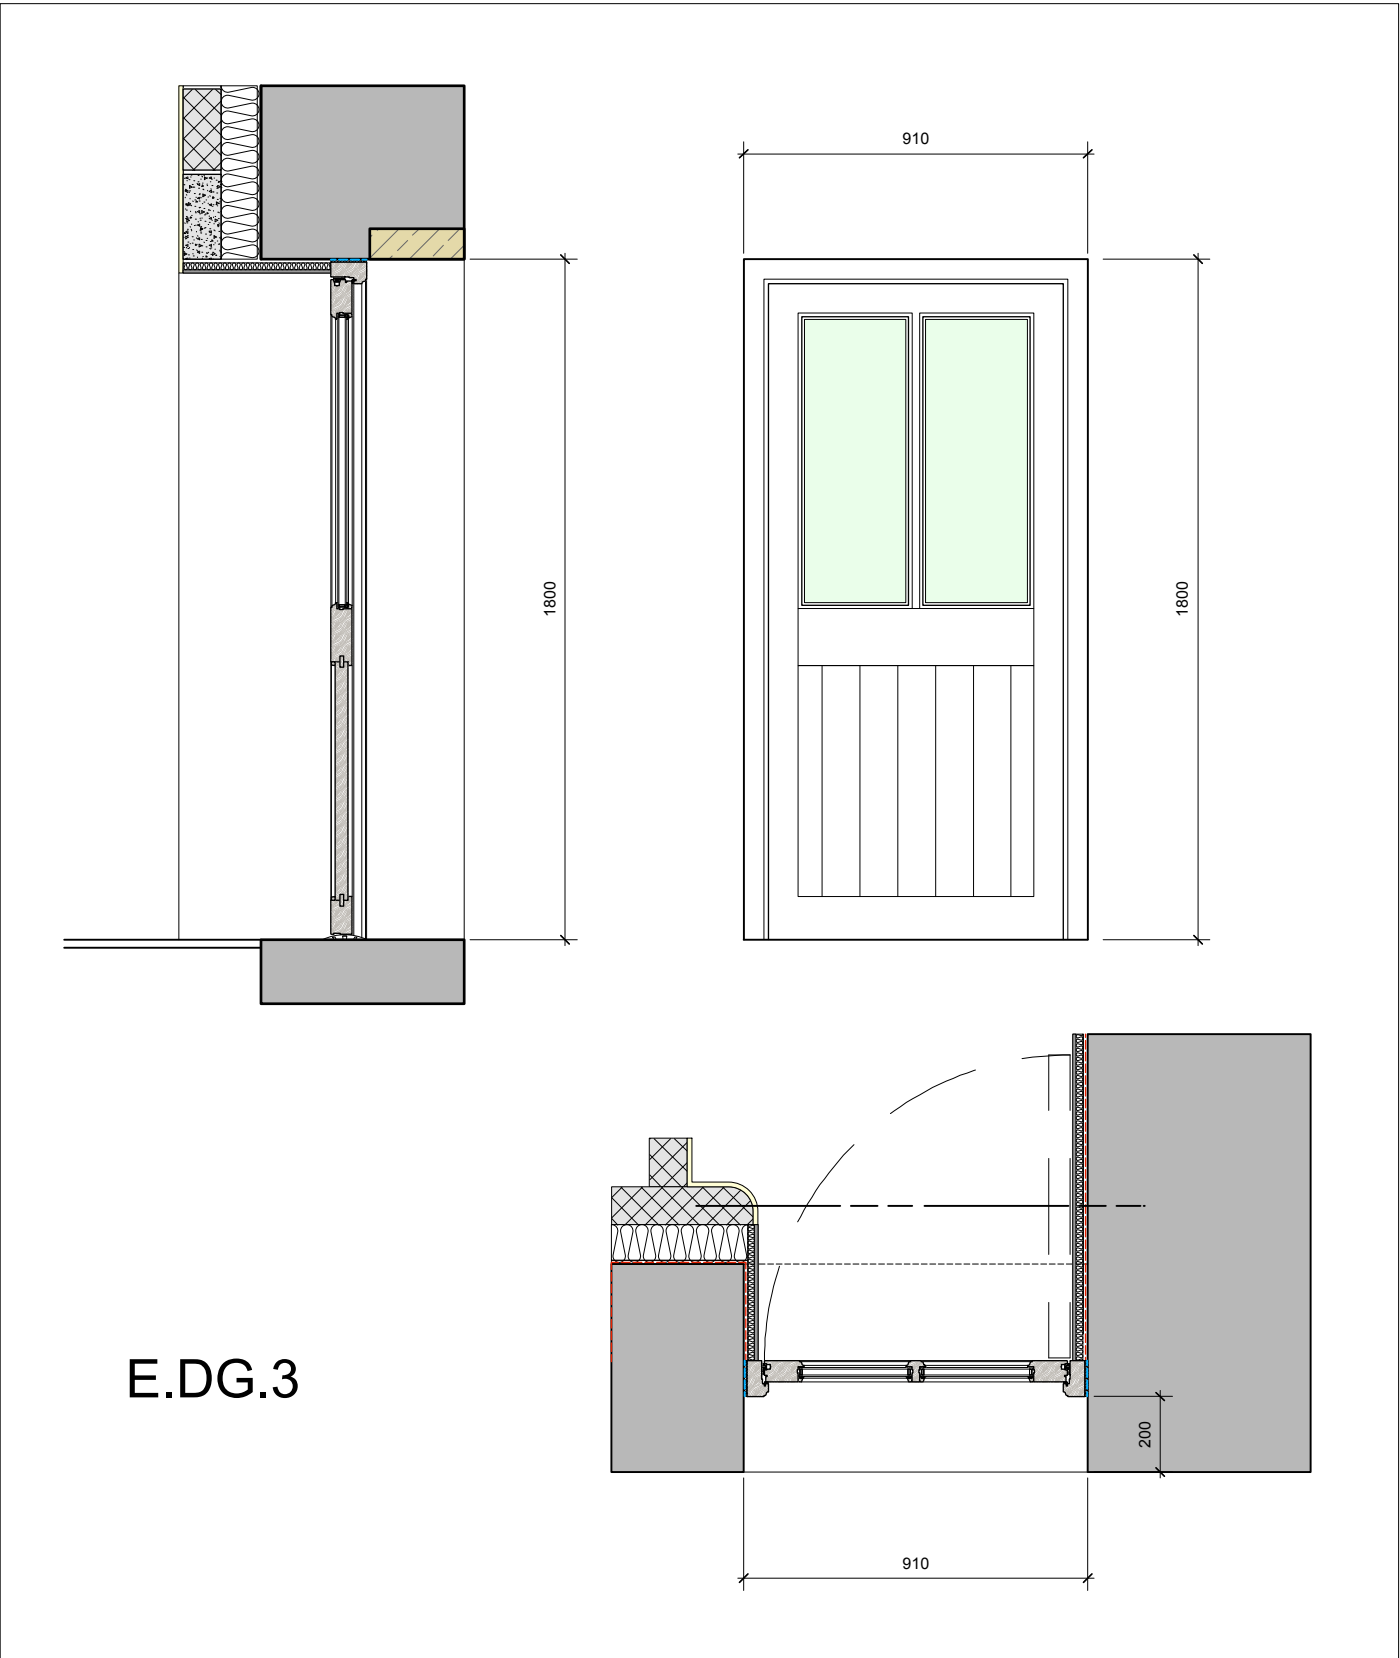
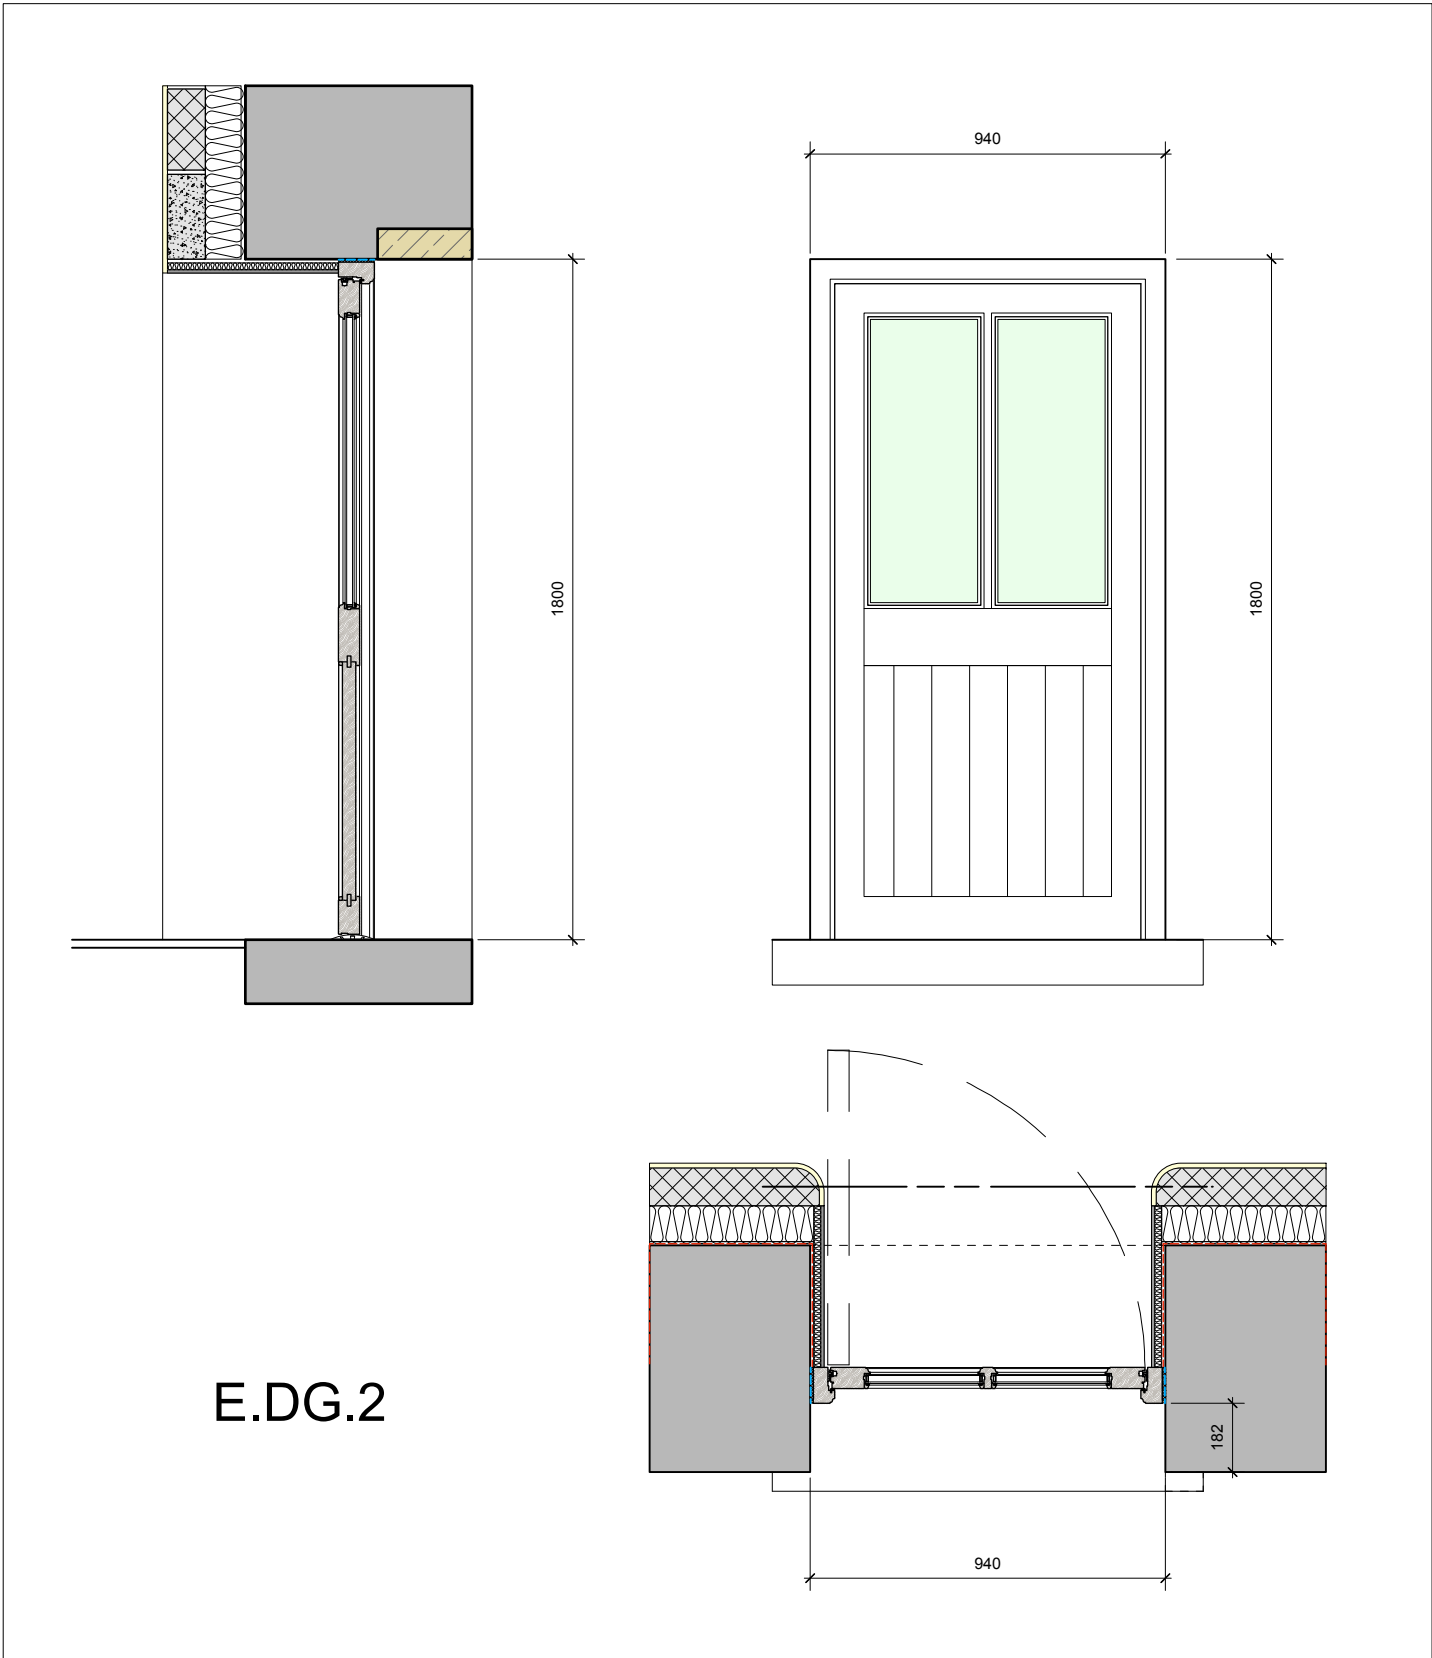
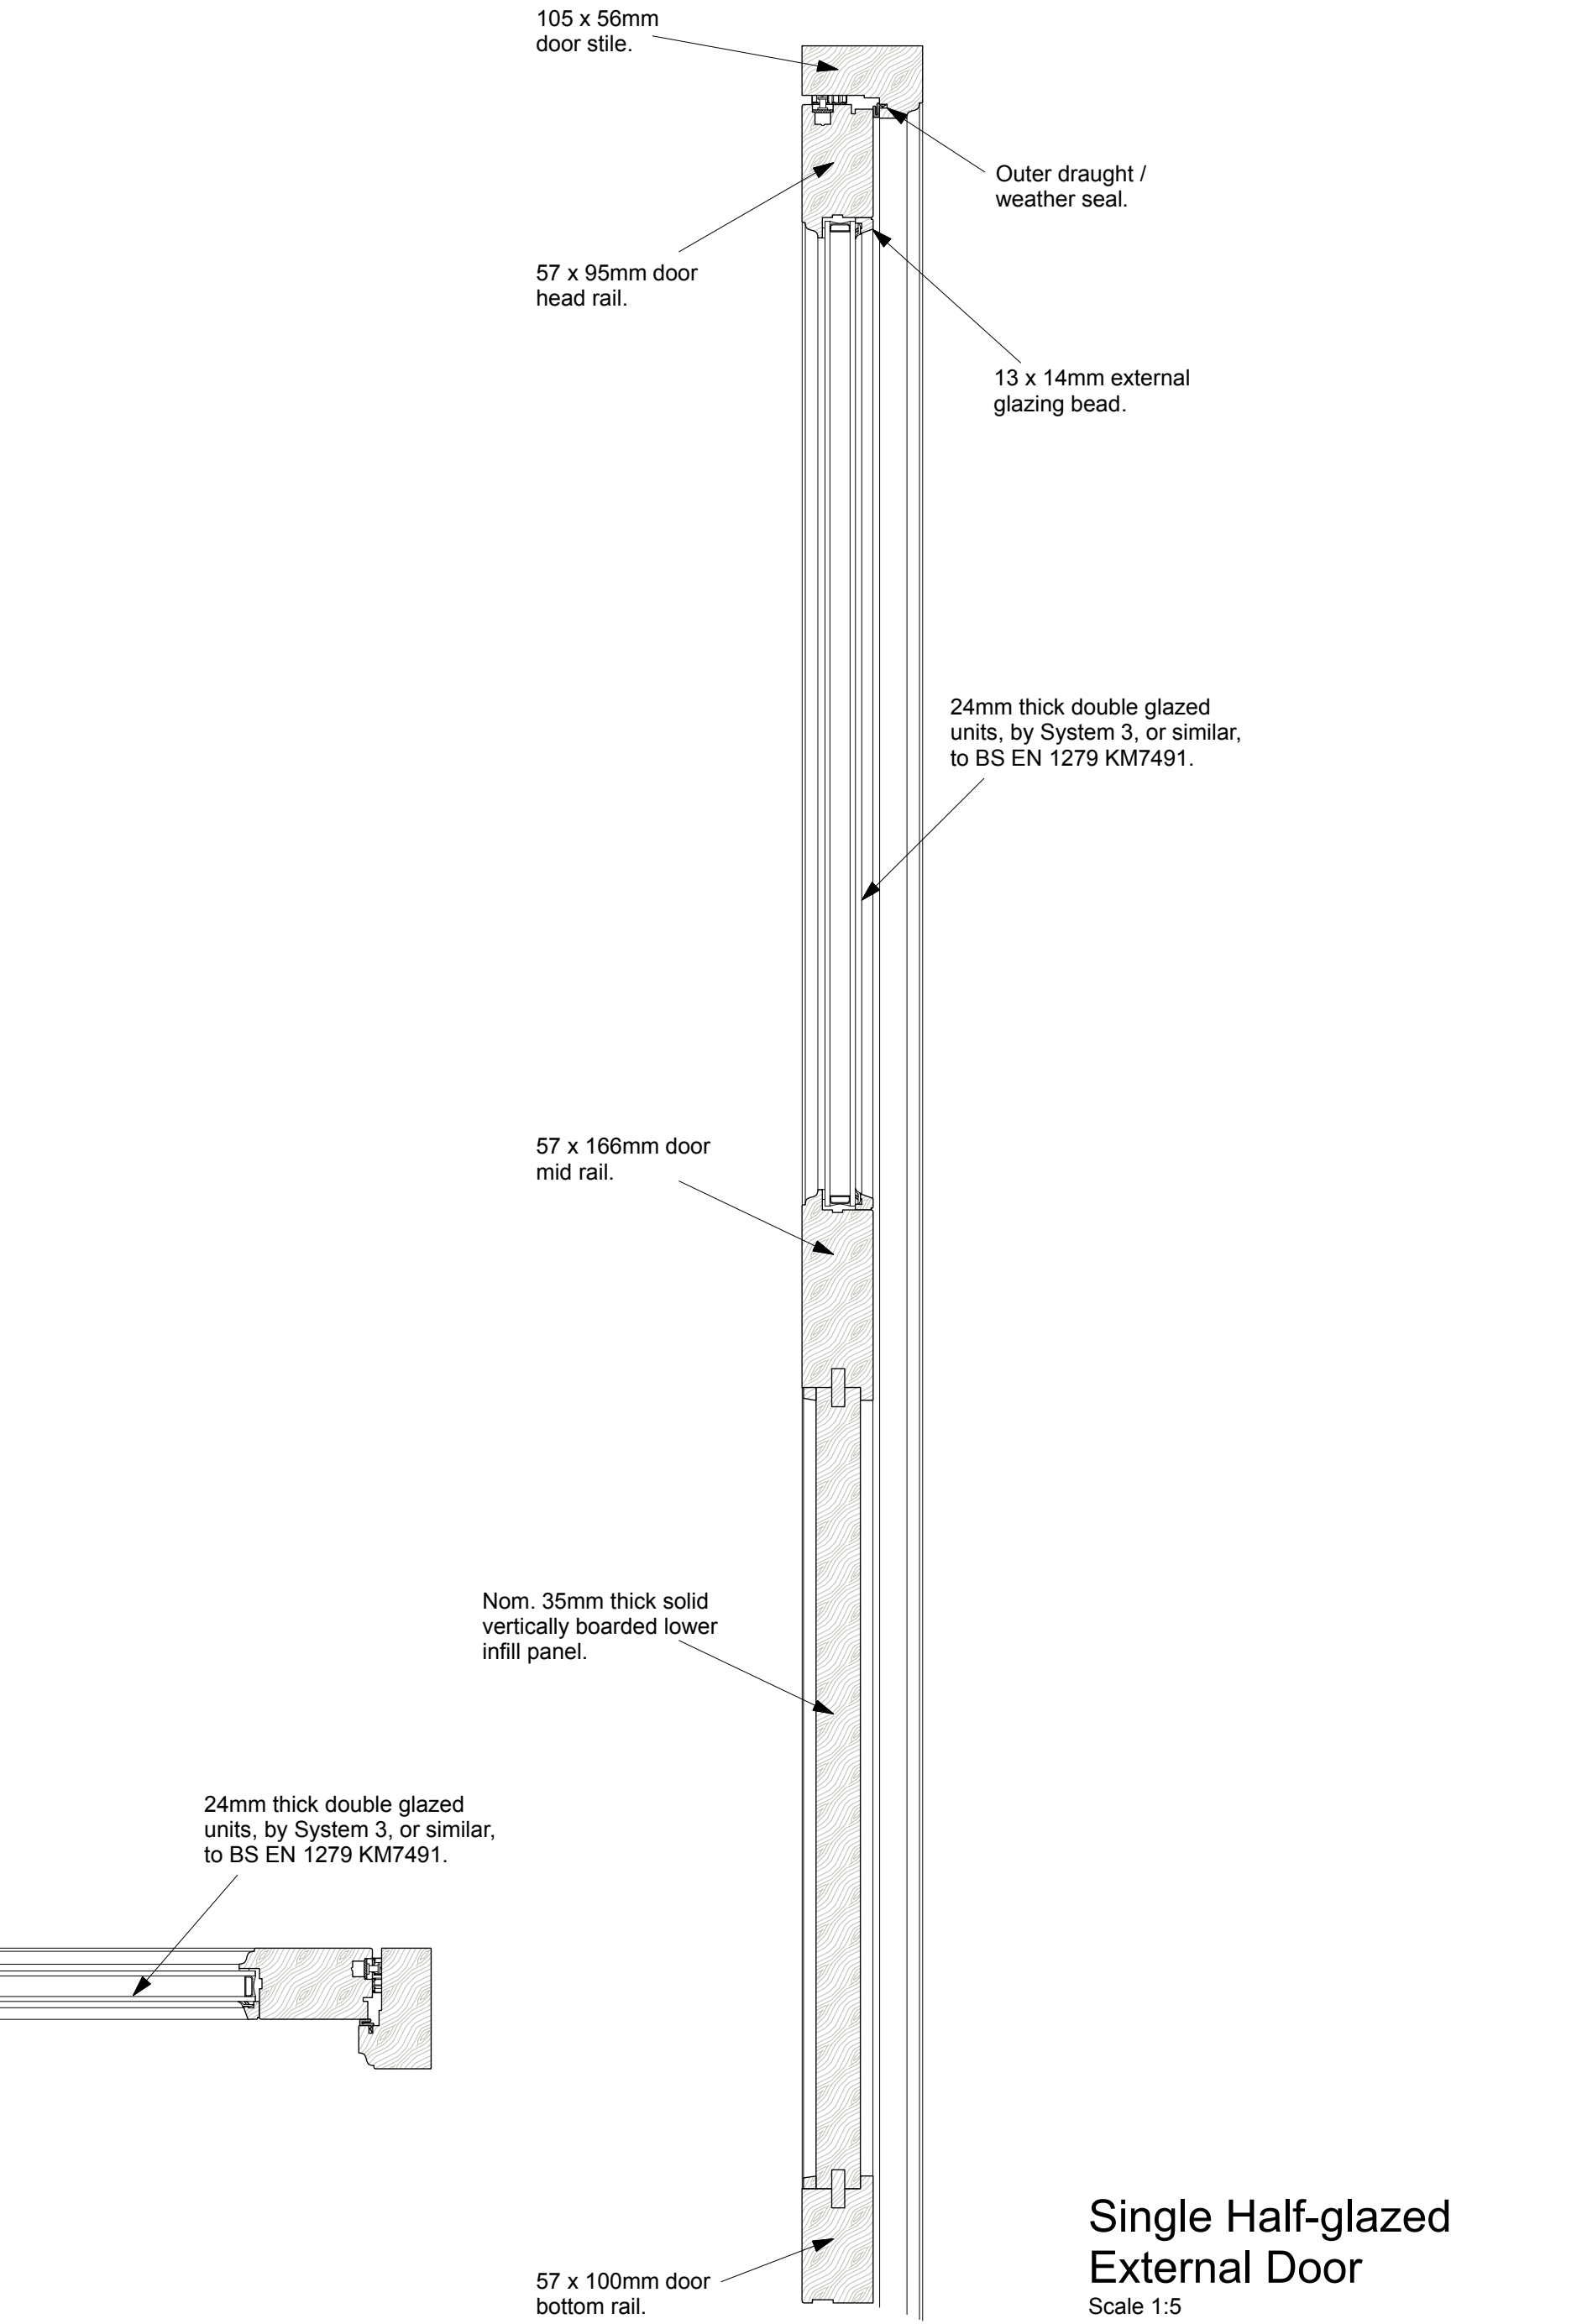
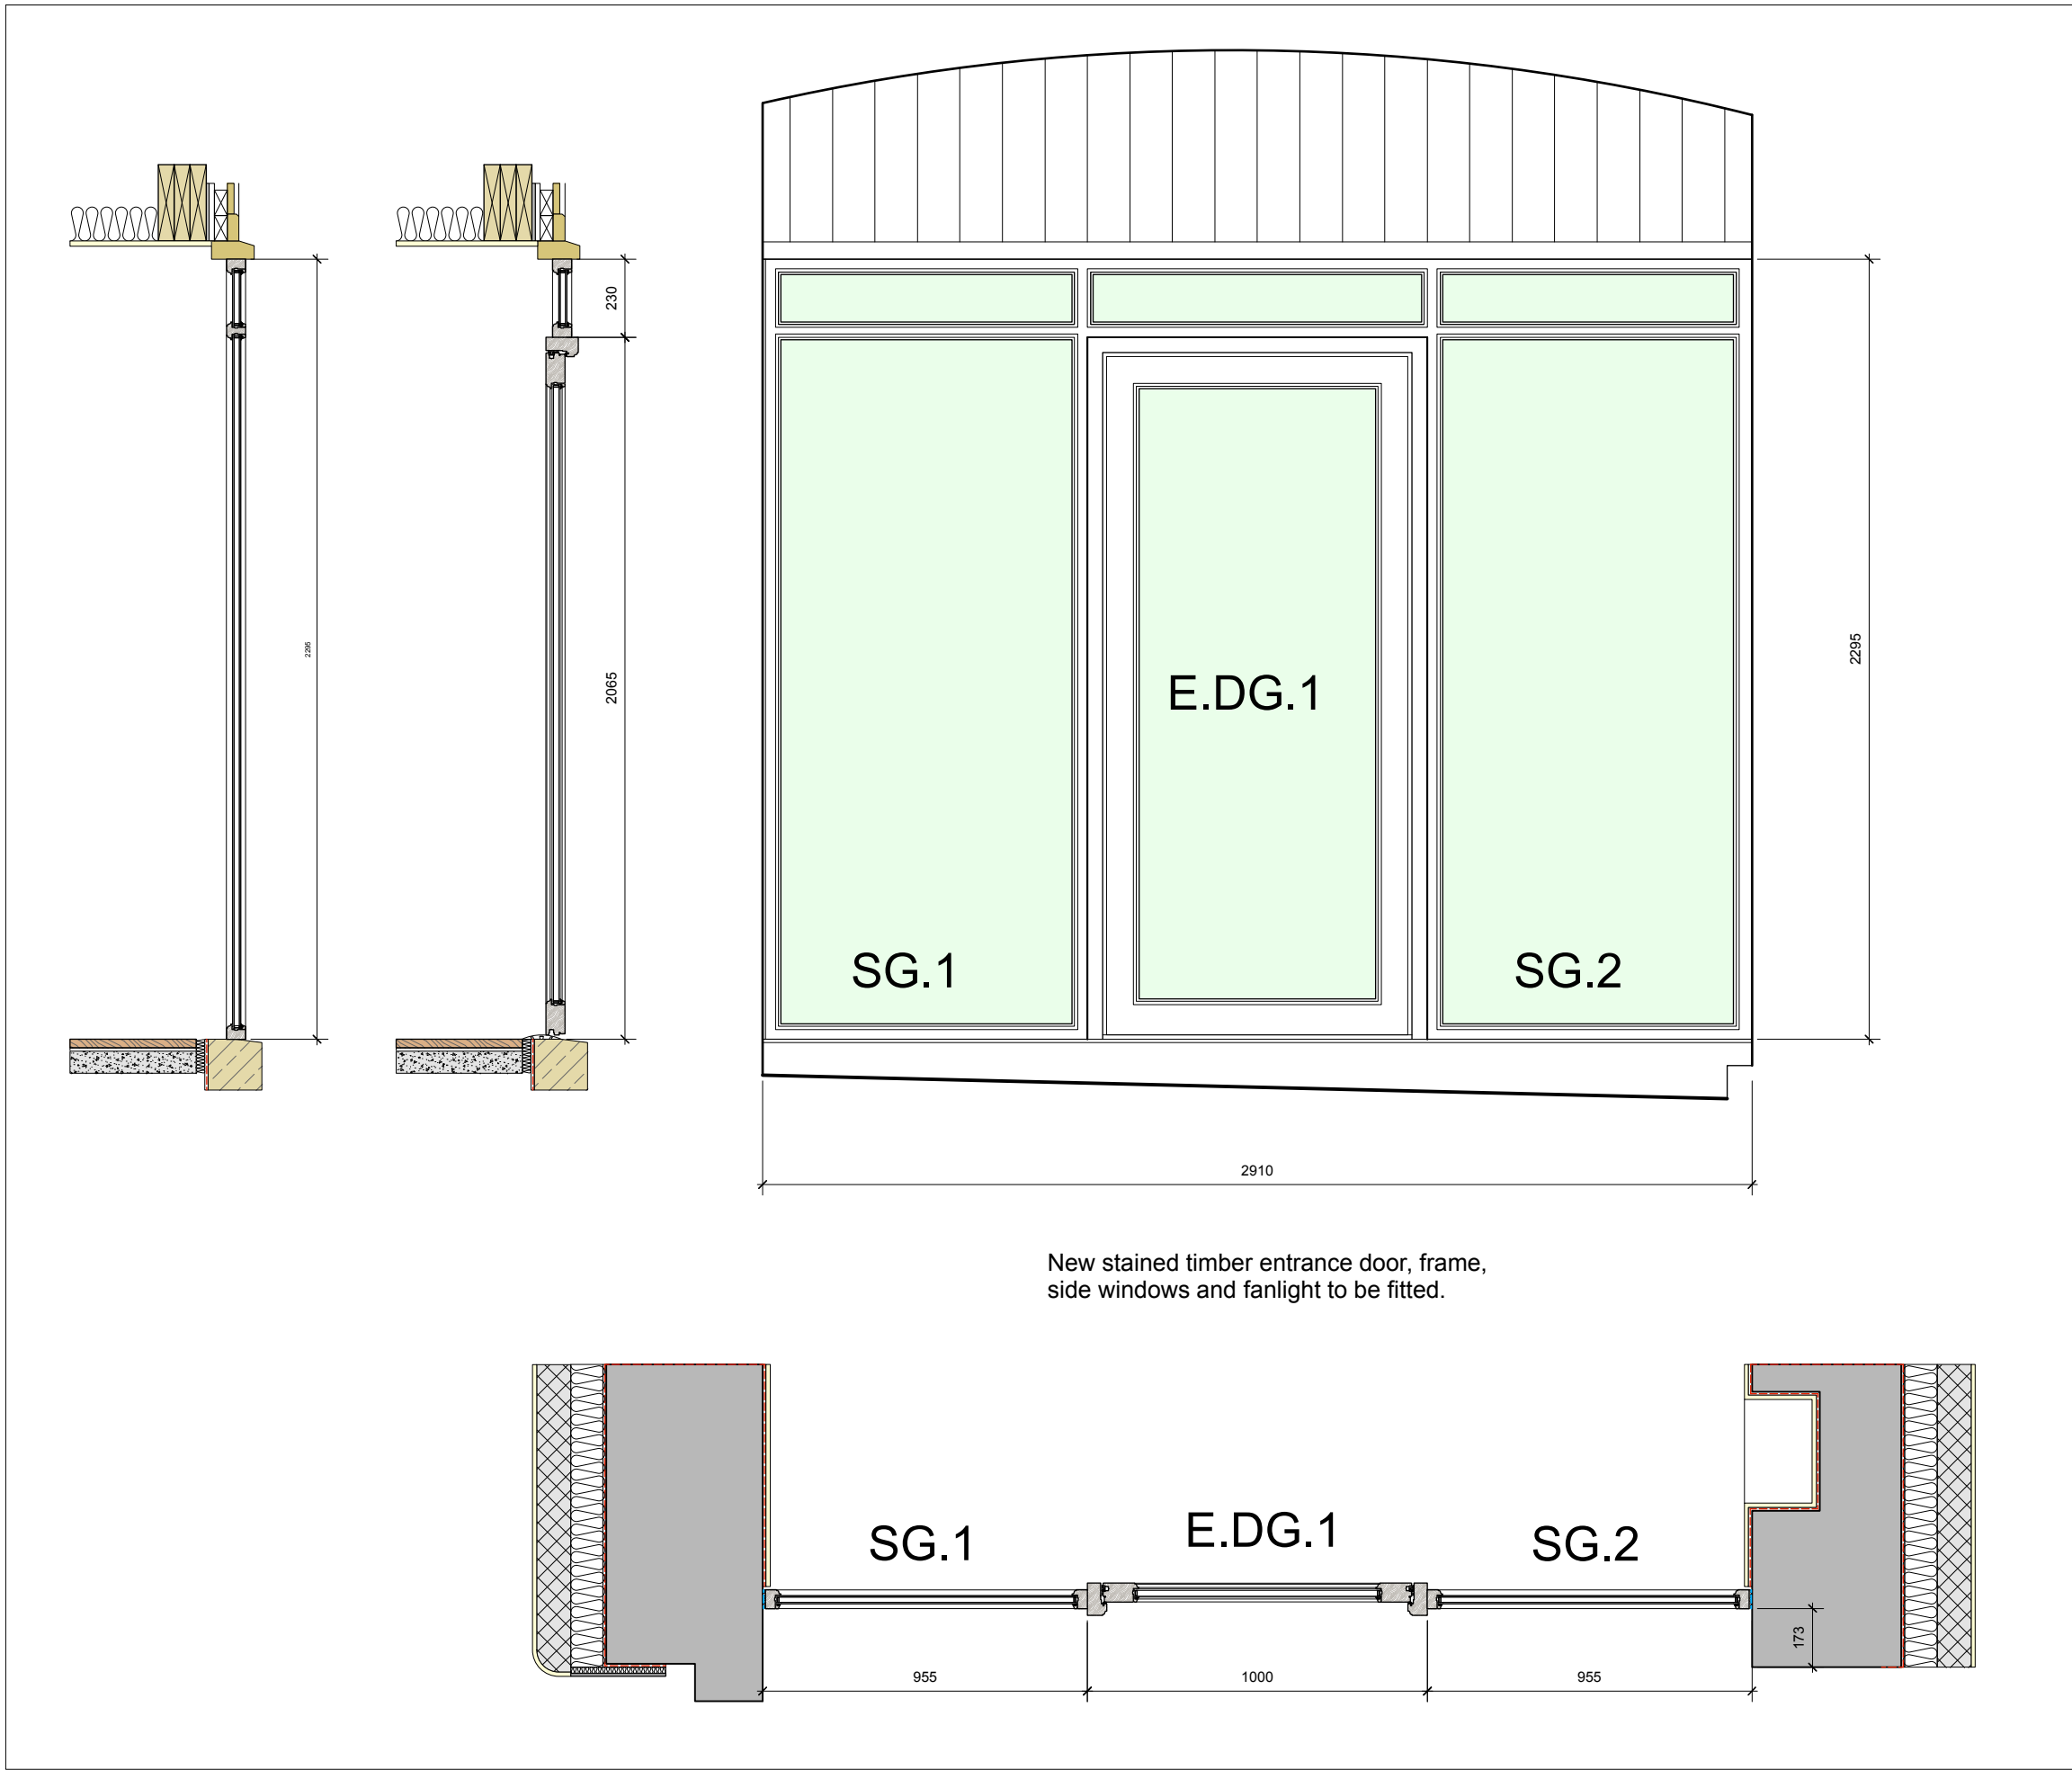


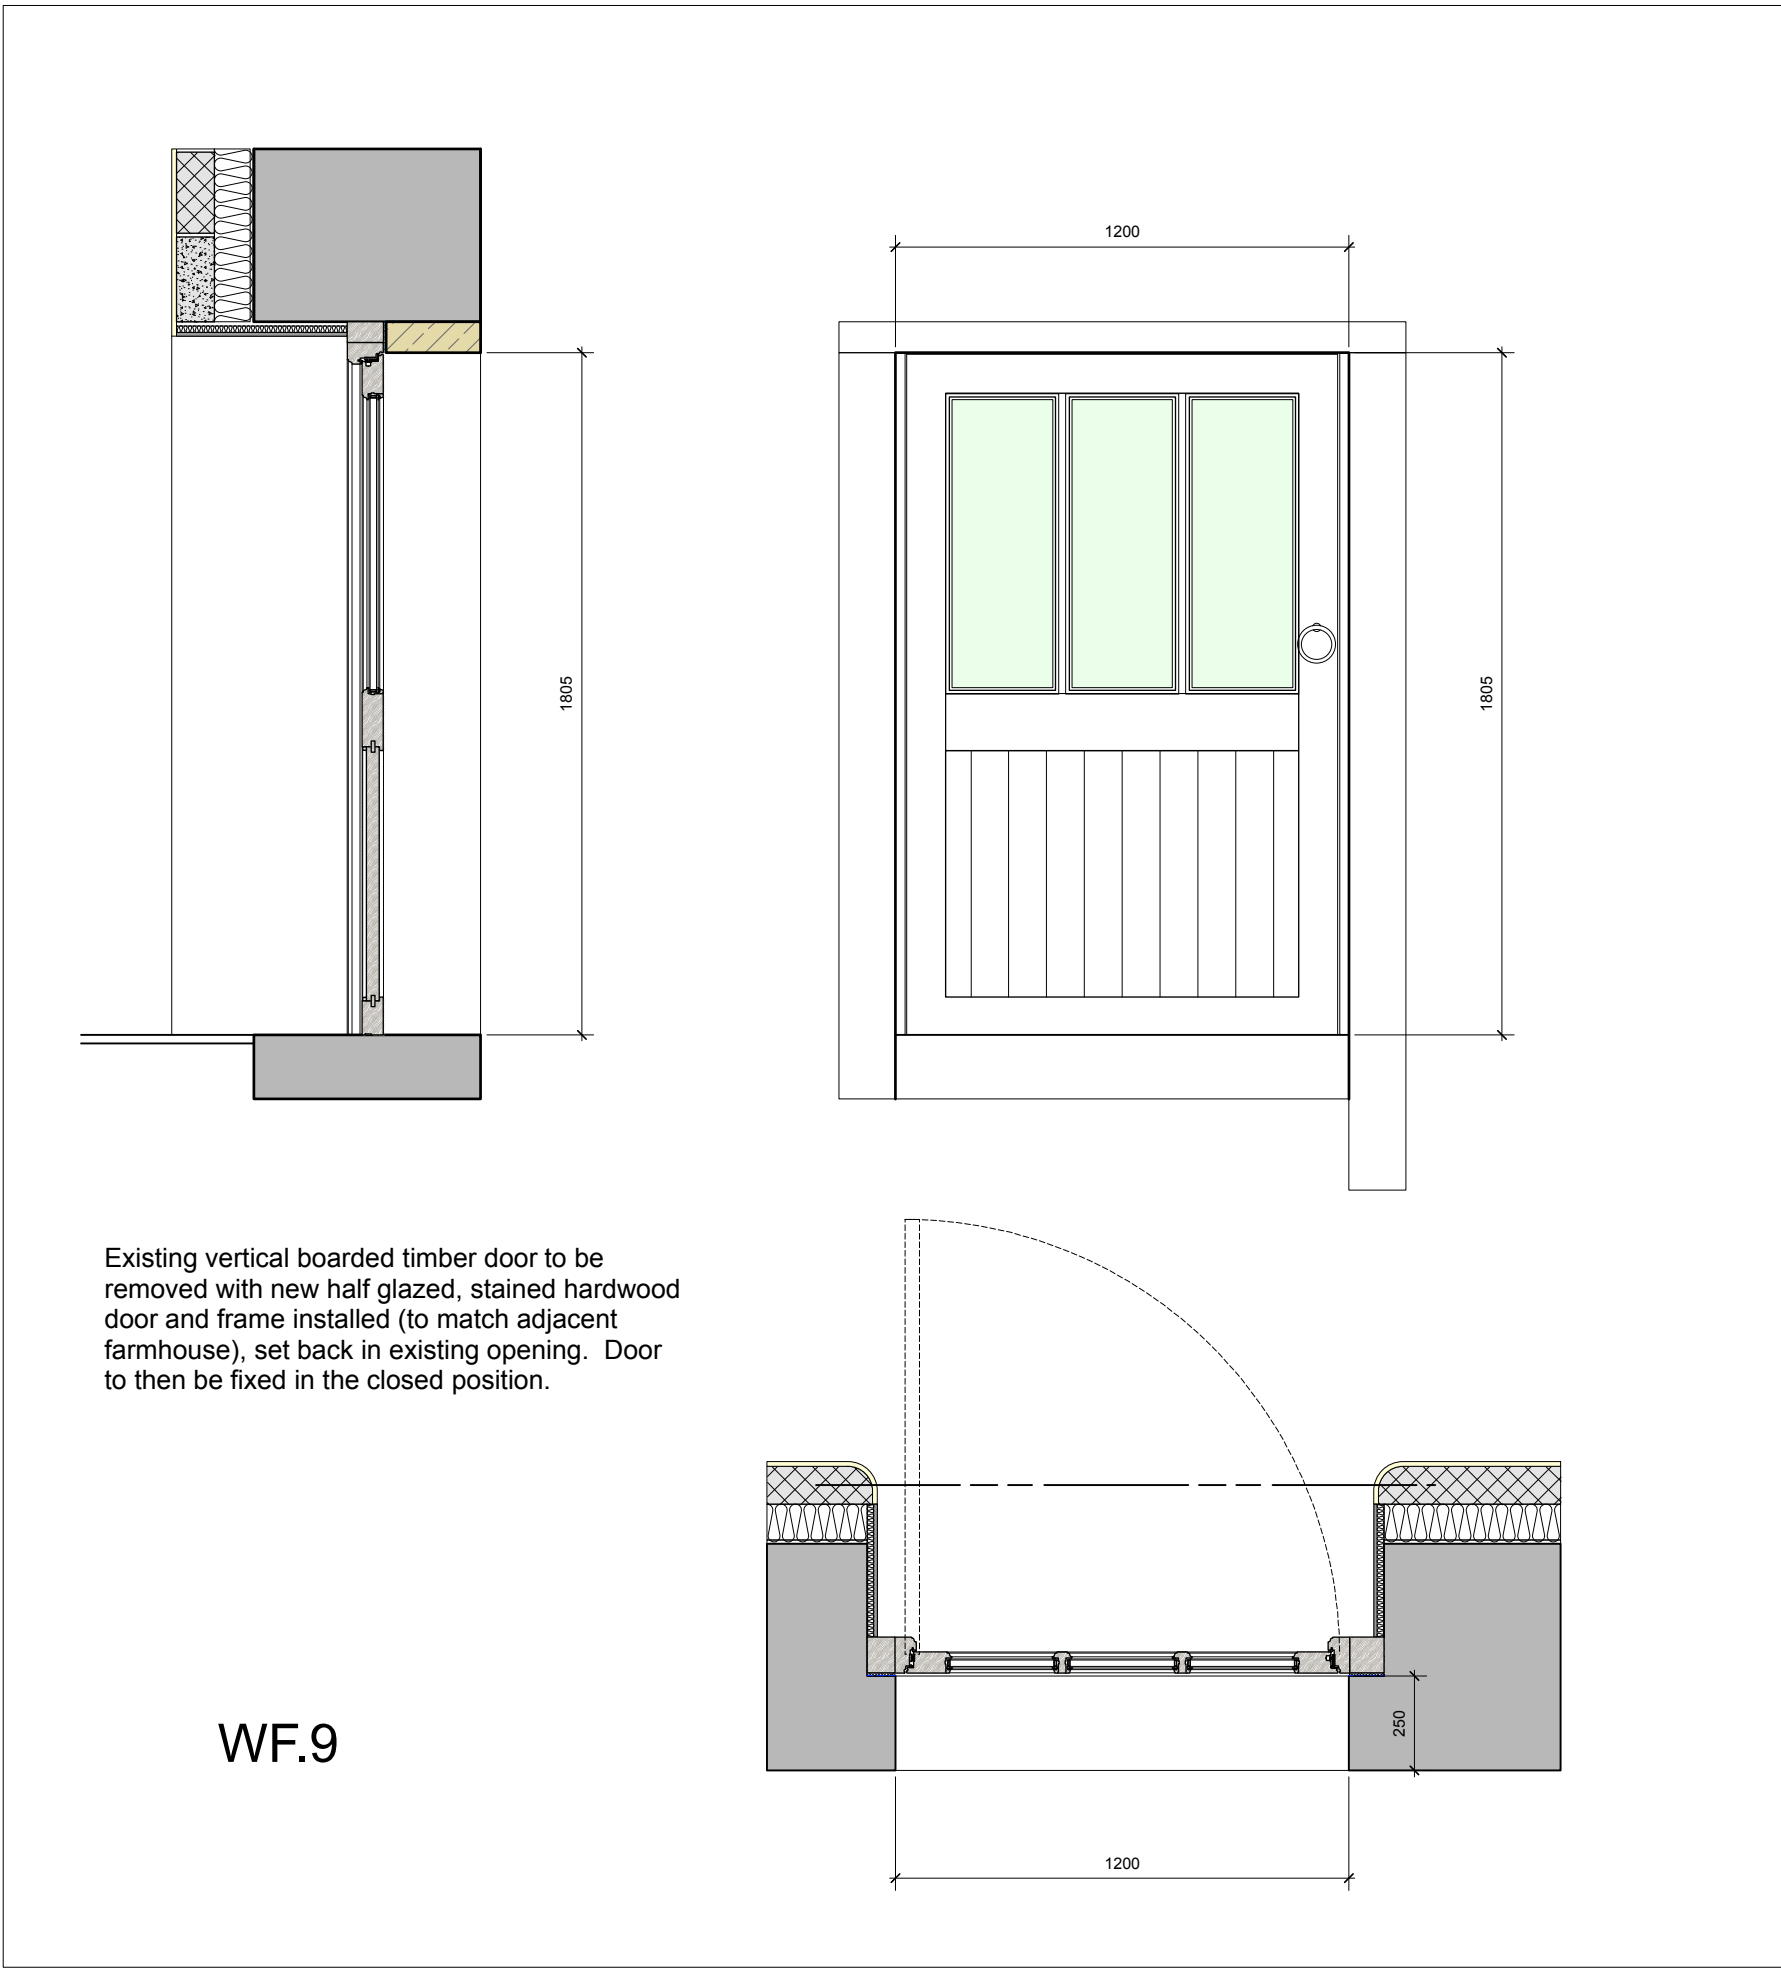

Window frame details taken from 'Entrance Door and Screen' range, by Sanderson Brothers. Silk Mill Lane, Inglewhite, Preston, Lancashire. PR3 2LP. Tel. 01995 640340. Email ian@sandersonbros.co.uk Web. www.sandersonbros.co.uk

Doors to achieve an overall U-value of 1.5 W/m²K.


Tested to achieve minimum PAS24.

To receive factory applied stain finish, to agreed shade.

Fitted with ironmongery (to Client's choice), in accordance with Approved Document Q.

This drawing is the property of IWA Architects. Copyright is reserved by them and the drawing is issued on condition that it is not copied either wholly or in part without the consent in writing of IWA Architects.

Dimensions should not be scaled. All dimensions to be checked on site by the contractor before commencement of the relevant part of the work.

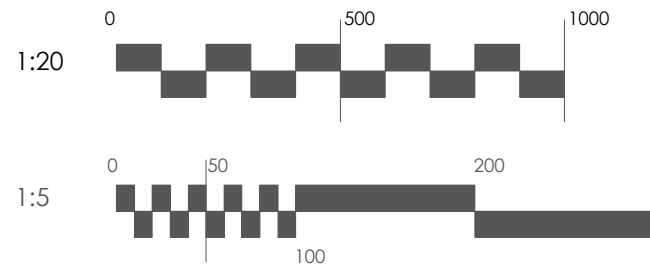

Rev.	Date	Revision Notes
-	-	-

Project Title

Wittons Farm Barn
Forest Beck, Bolton-by-Bowland

Drawing Title

Proposed Door Schedule and Details

Drawing No.

Revision

1822.C.03

-

Date

Jul '18

Scale

1:20 & 1:5@A1