


SITE LOCATION PLAN
AREA 16 HA
SCALE 1:2500 on A4
CENTRE COORDINATES: 365523, 432323

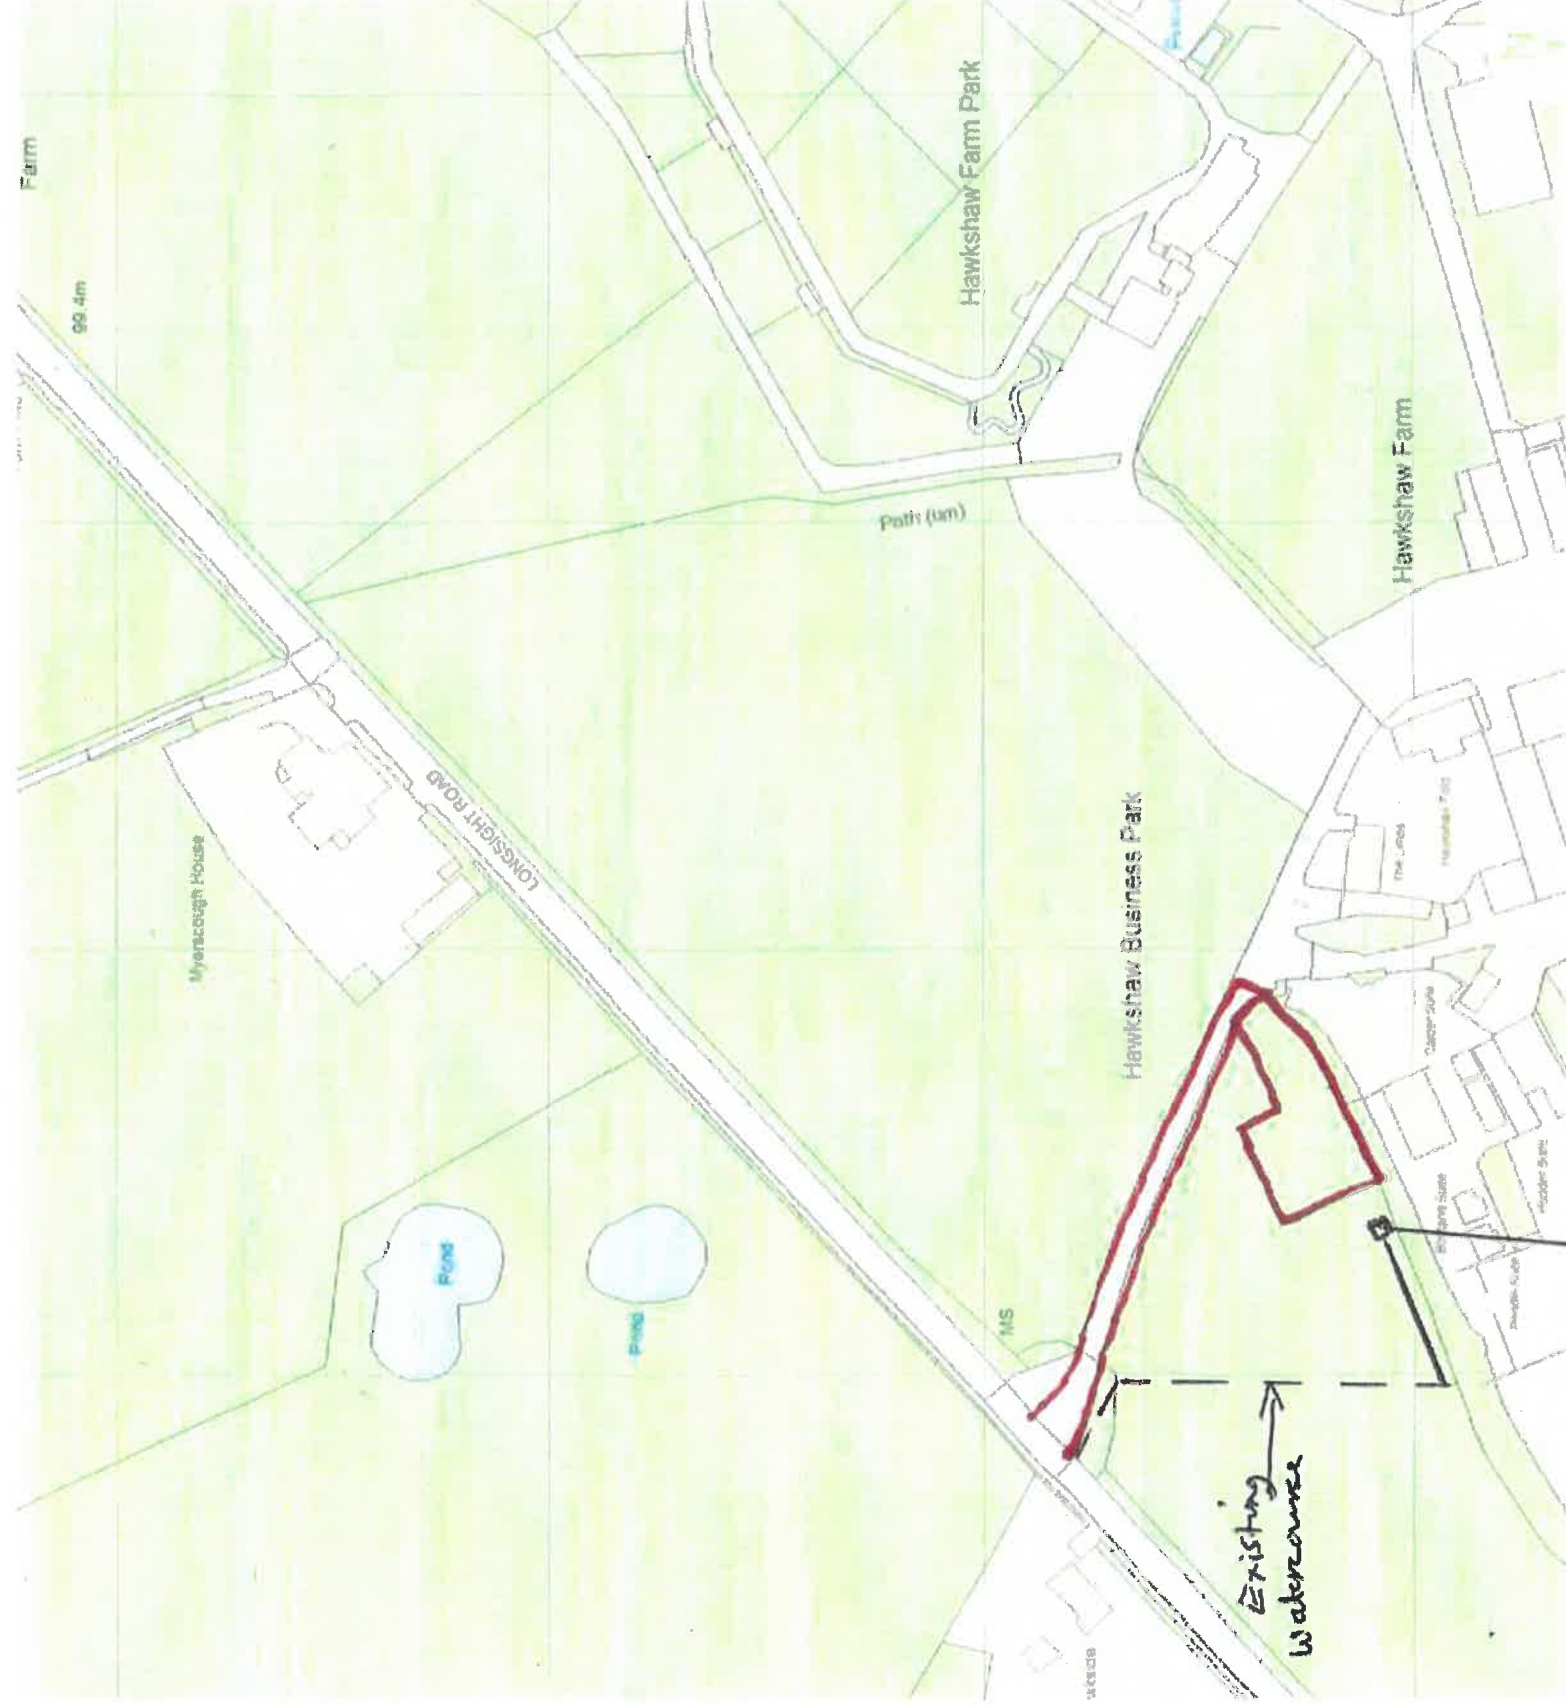

□ Proposed dwelling - curtilage
- see site plan.