


THIS DRAWING IS THE PROPERTY OF NORTH WEST DESIGN COLLECTIVE. COPYRIGHT IS RESERVED BY THEM AND THE DRAWING IS ISSUED ON CONDITION THAT IT IS NOT COPIED EITHER WHOLLY OR IN PART WITHOUT THE CONSENT IN WRITING OF NORTH WEST DESIGN COLLECTIVE.

DIMENSIONS SHOULD NOT BE SCALED. ALL DIMENSIONS TO BE CHECKED ON SITE BY THE CONTRACTOR BEFORE COMMENCEMENT OF THE RELEVANT PART OF THE WORK

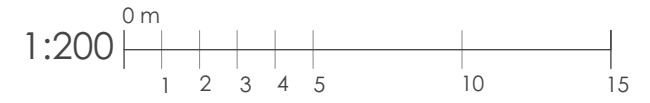

Rev.	Date	Revision Notes
-	-	-

Project Title

**THE PALACE CINEMA**  
MARKET PLACE LONGRIDGE

Drawing Title

**SITE PLAN**

Drawing No. Revision

1910.01.04

Date DEC.2019 Scale 1: 200@A3

Drawn by: TdM Checked by: JMC



e: hello@nwdcstudio.com • t: +44(0) 1772 429840