



EXISTING WEST ELEVATION  
Scale 1:50




EXISTING SOUTH ELEVATION  
Scale 1:50



EXISTING EAST ELEVATION  
Scale 1:50



EXISTING NORTH ELEVATION  
Scale 1:50

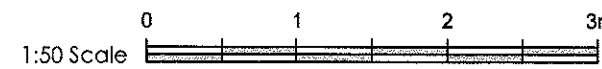

Client  
MR AND MRS CARRUTHERS

Job title  
WISWELL EAVES HOUSE,  
WISWELL

320190700P

Drawing title  
EXISTING ELEVATIONS

Scale  
1:50 @ A1

Date  
August 2018

Drawn  
Paul Gudgeon

**spa**  
SUNDERLAND PEACOCK & ASSOCIATES LTD.  
HAZEL HIRE, PEACOCK ROAD, CUTLERIDGE  
LANCASHIRE, B97 2AG  
T 01204 420178 F 01204 427328  
E info@sunderlandpeacock.com  
www.sunderlandpeacock.com

5603 - 02