
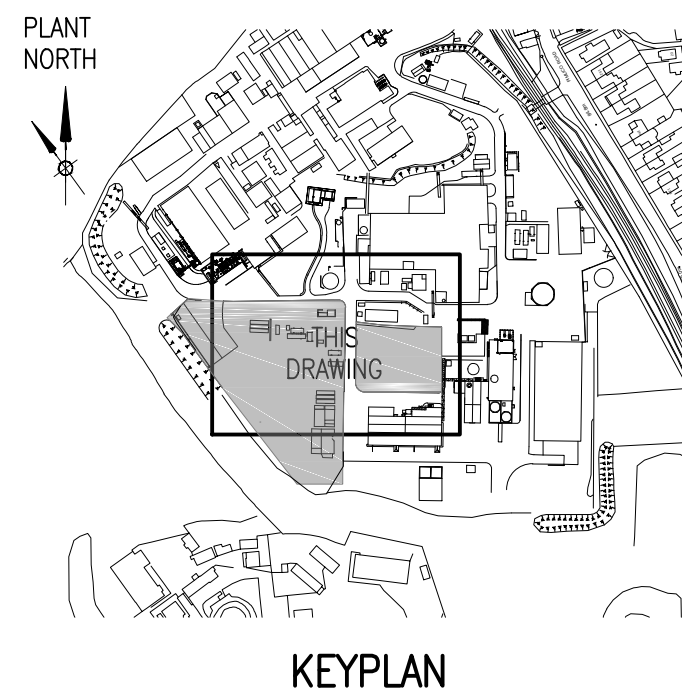


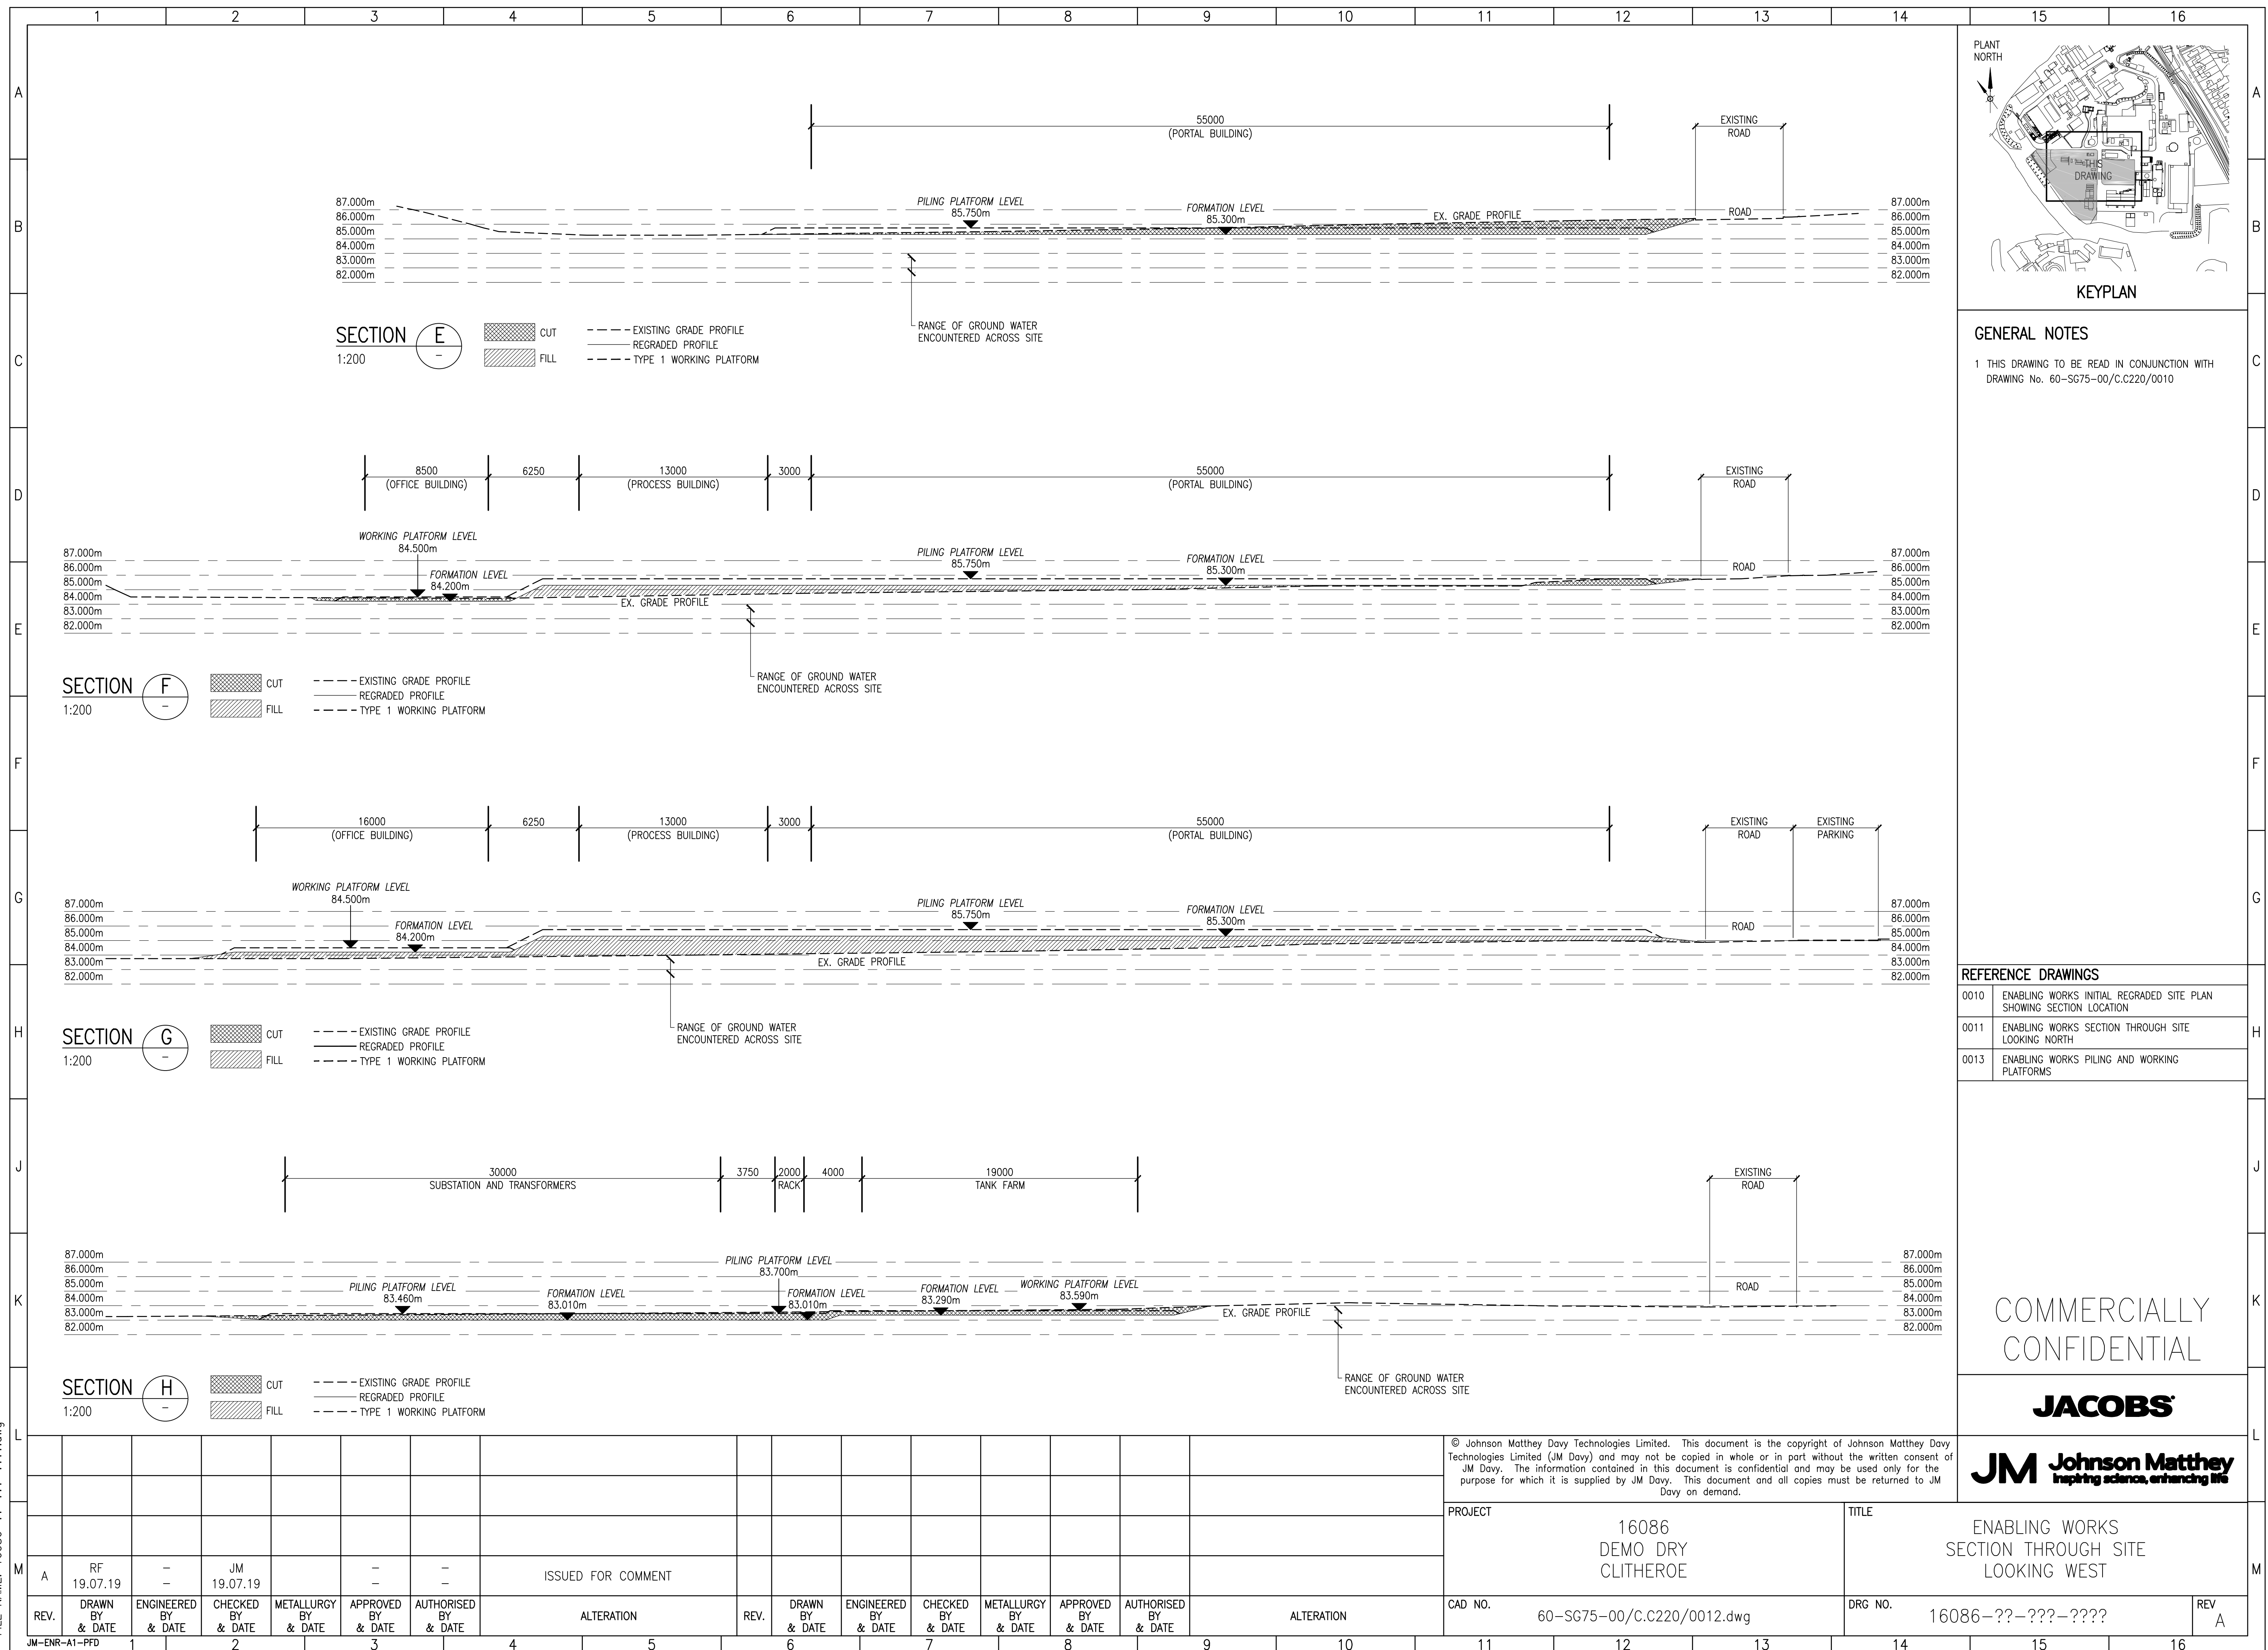

GENERAL NOTES

1 THIS DRAWING TO BE READ IN CONJUNCTION WITH
DRAWING No. 60-SG75-00/C.C220/0010

REFERENCE DRAWINGS	
0010	ENABLING WORKS INITIAL REGRADED SITE PLAN SHOWING SECTION LOCATION
0011	ENABLING WORKS SECTION THROUGH SITE LOOKING NORTH
0013	ENABLING WORKS PILING AND WORKING PLATFORMS

COMMERCIALLY
CONFIDENTIAL

JACOBS

JM Johnson Matthey
Inspiring science, enhancing life

© Johnson Matthey Davy Technologies Limited. This document is the copyright of Johnson Matthey Davy Technologies Limited (JM Davy) and may not be copied in whole or in part without the written consent of JM Davy. The information contained in this document is confidential and may be used only for the purpose for which it is supplied by JM Davy. This document and all copies must be returned to JM Davy on demand.			
PROJECT 16086 DEMO DRY CLITHEROE		TITLE ENABLING WORKS SECTION THROUGH SITE LOOKING WEST	
CAD NO. 60-SG75-00/C.C220/0012.dwg		DRG NO. 16086-??-??-???	
		REV A	