


**Land south of Lower Road, Longridge – Site Plan 2**

Scale 1 : 1250 at A4

Spade Mill Resv. 2

Corporati  
Arms  
(SPM)

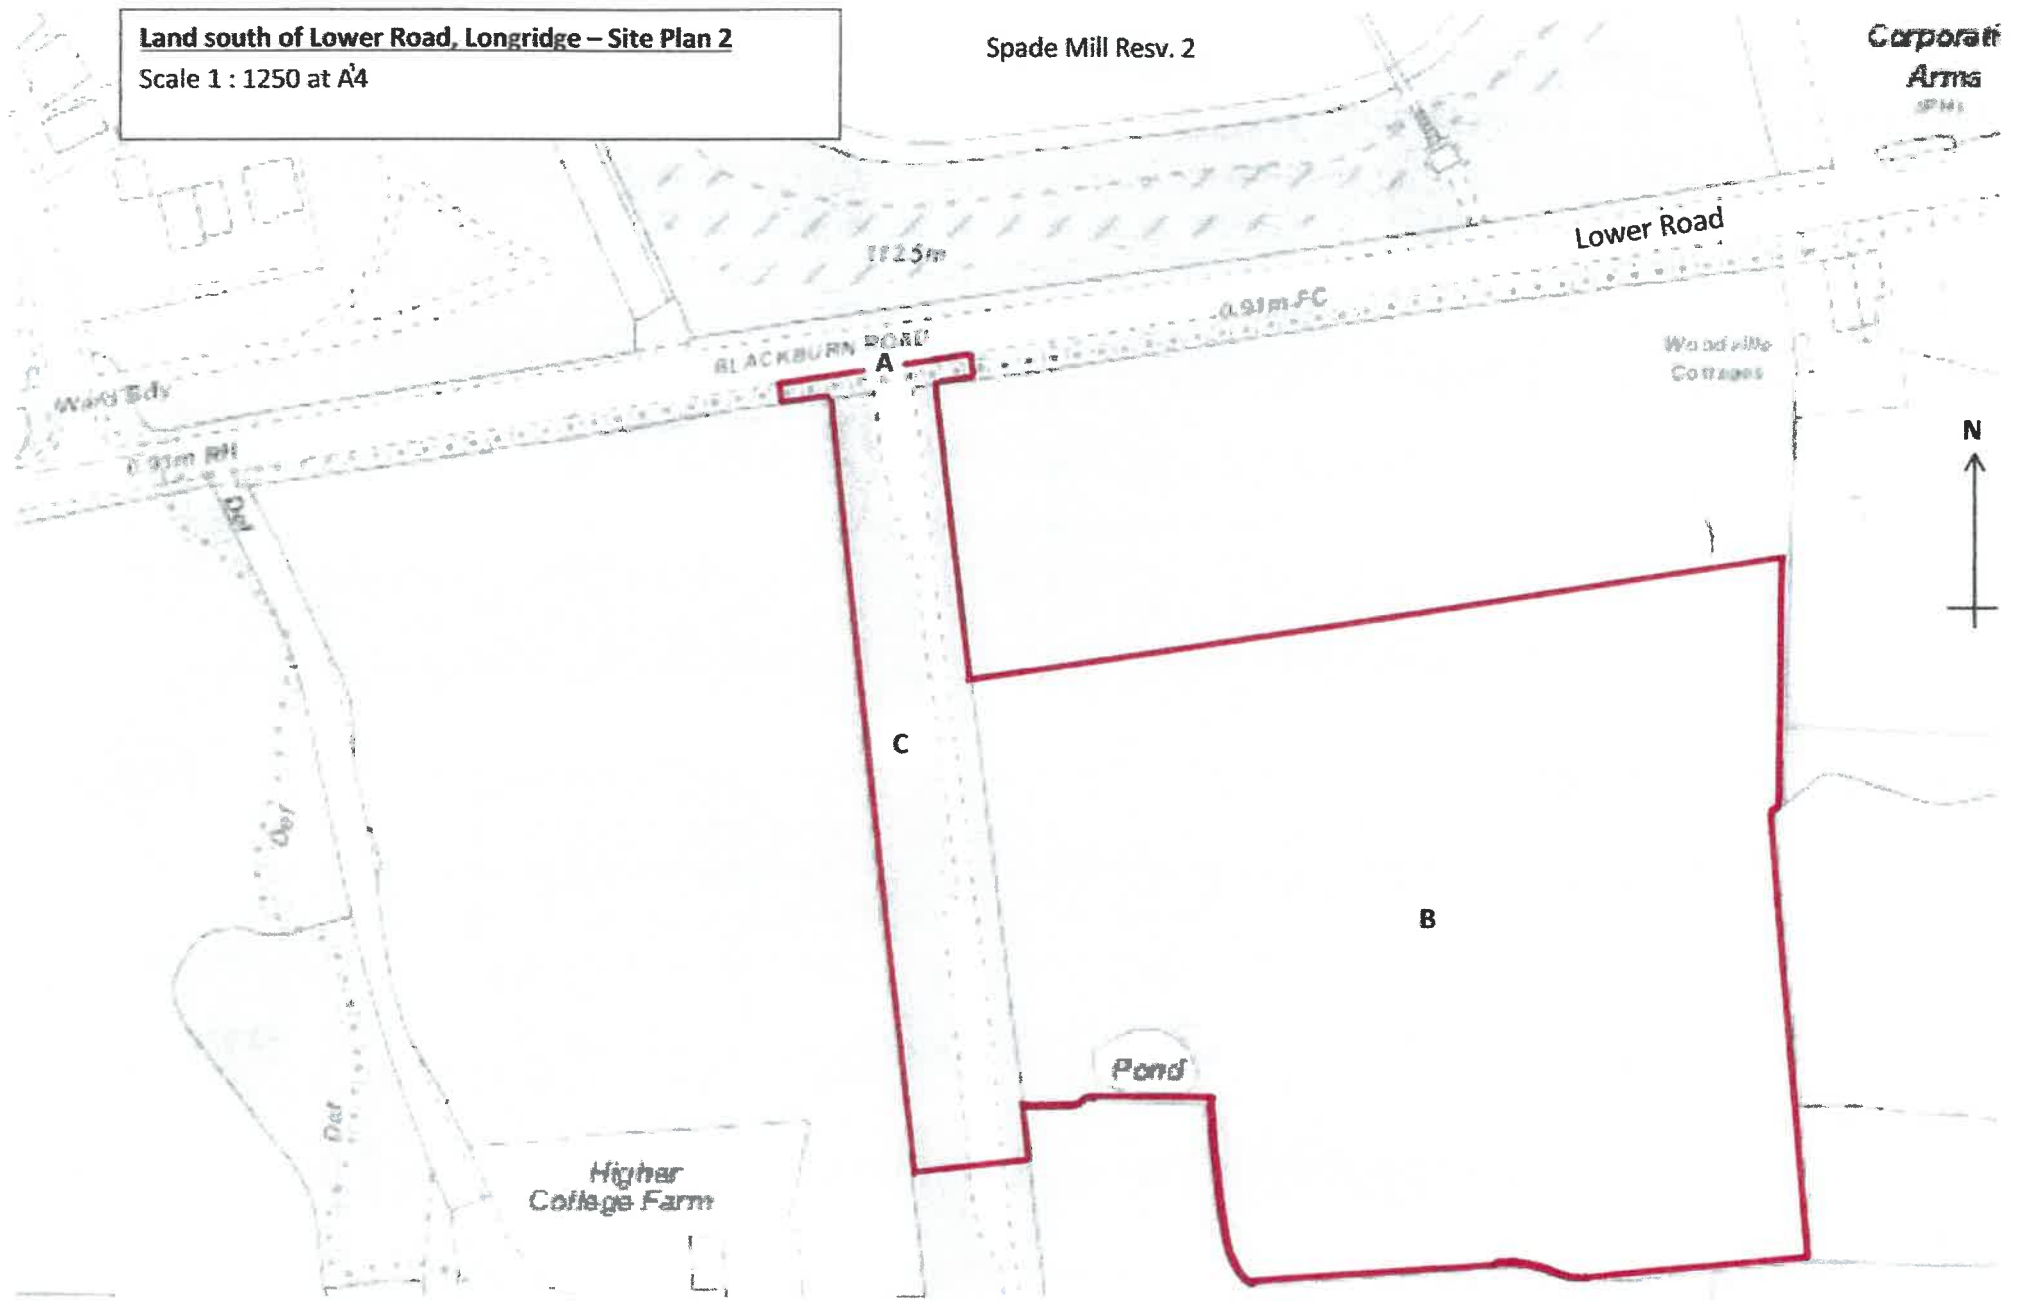

31202010507