


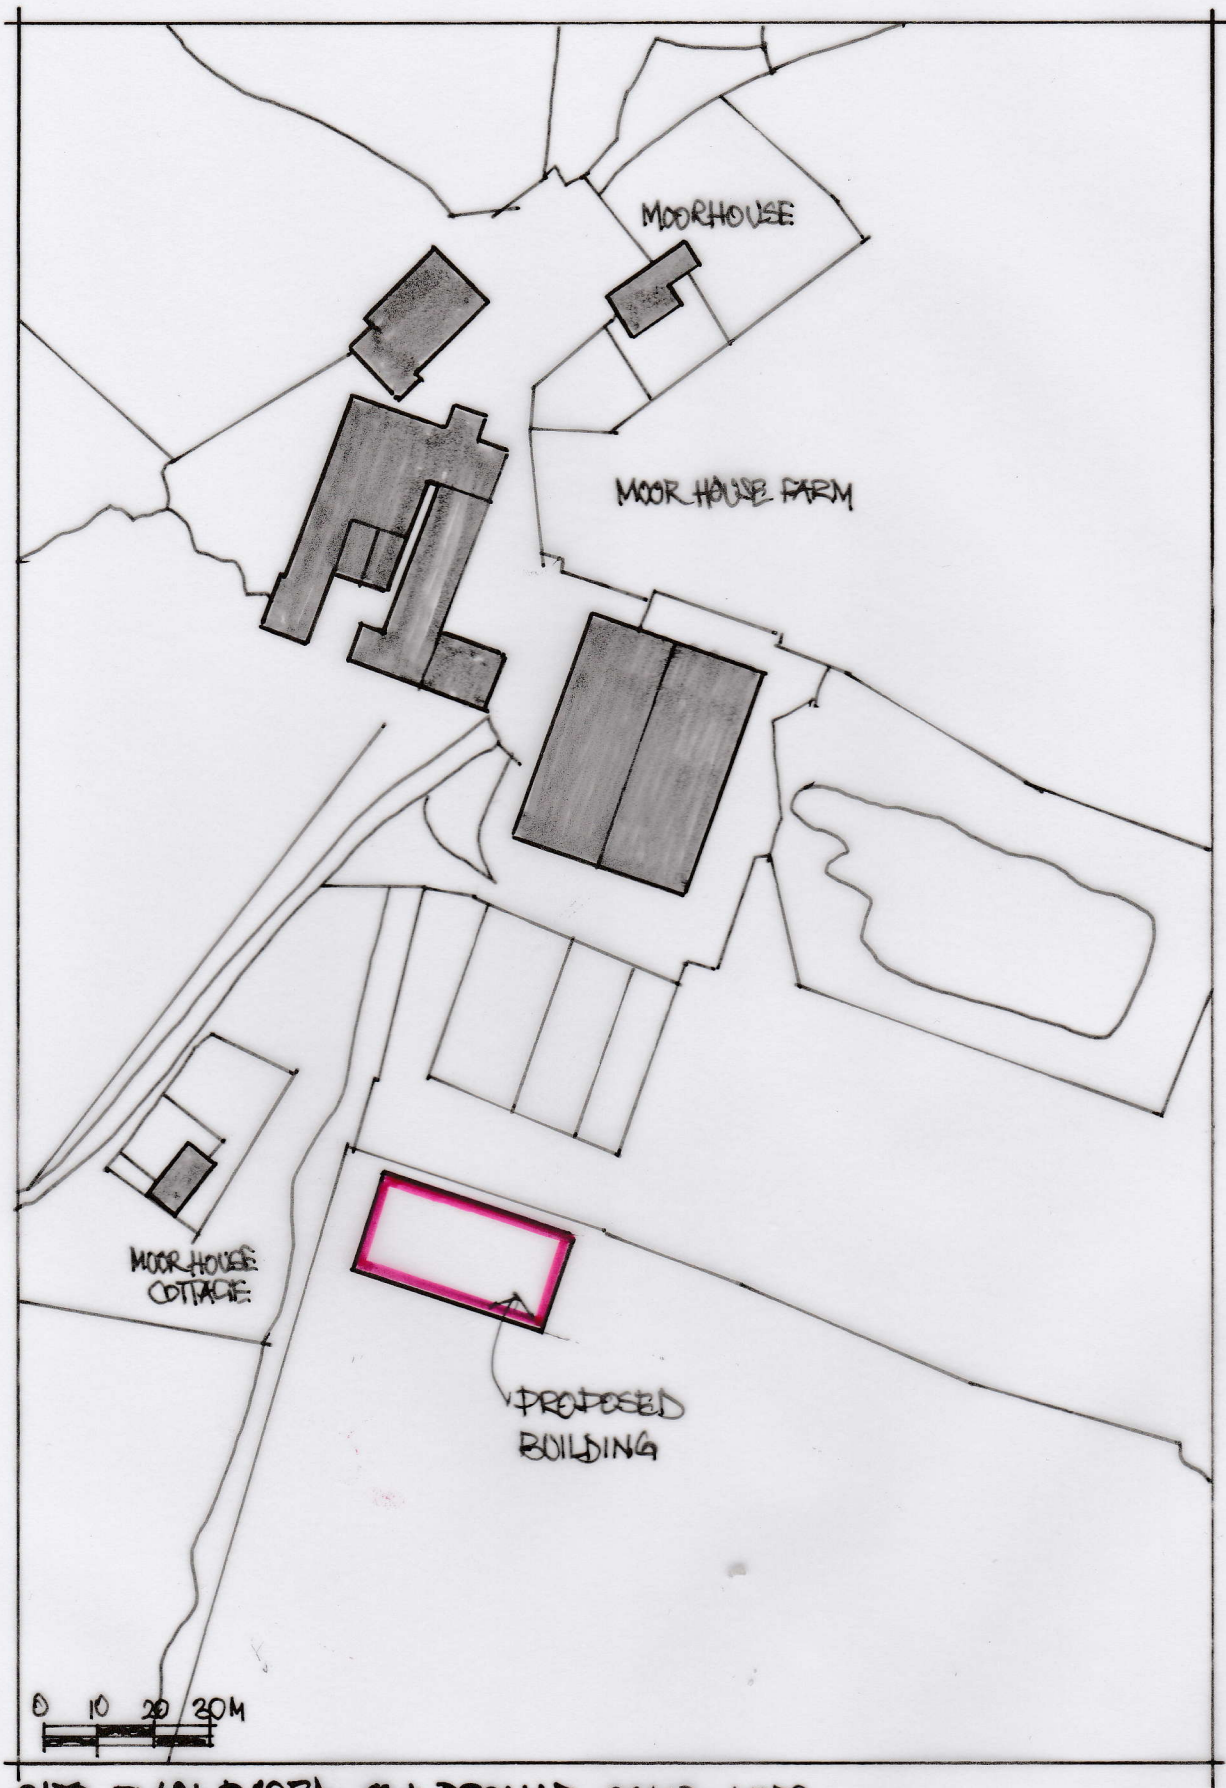

SITE PLAN BASED ON PROMAP SCALE 1:1250