


16 Bradyll
Court
-floor plan
2/7/21.

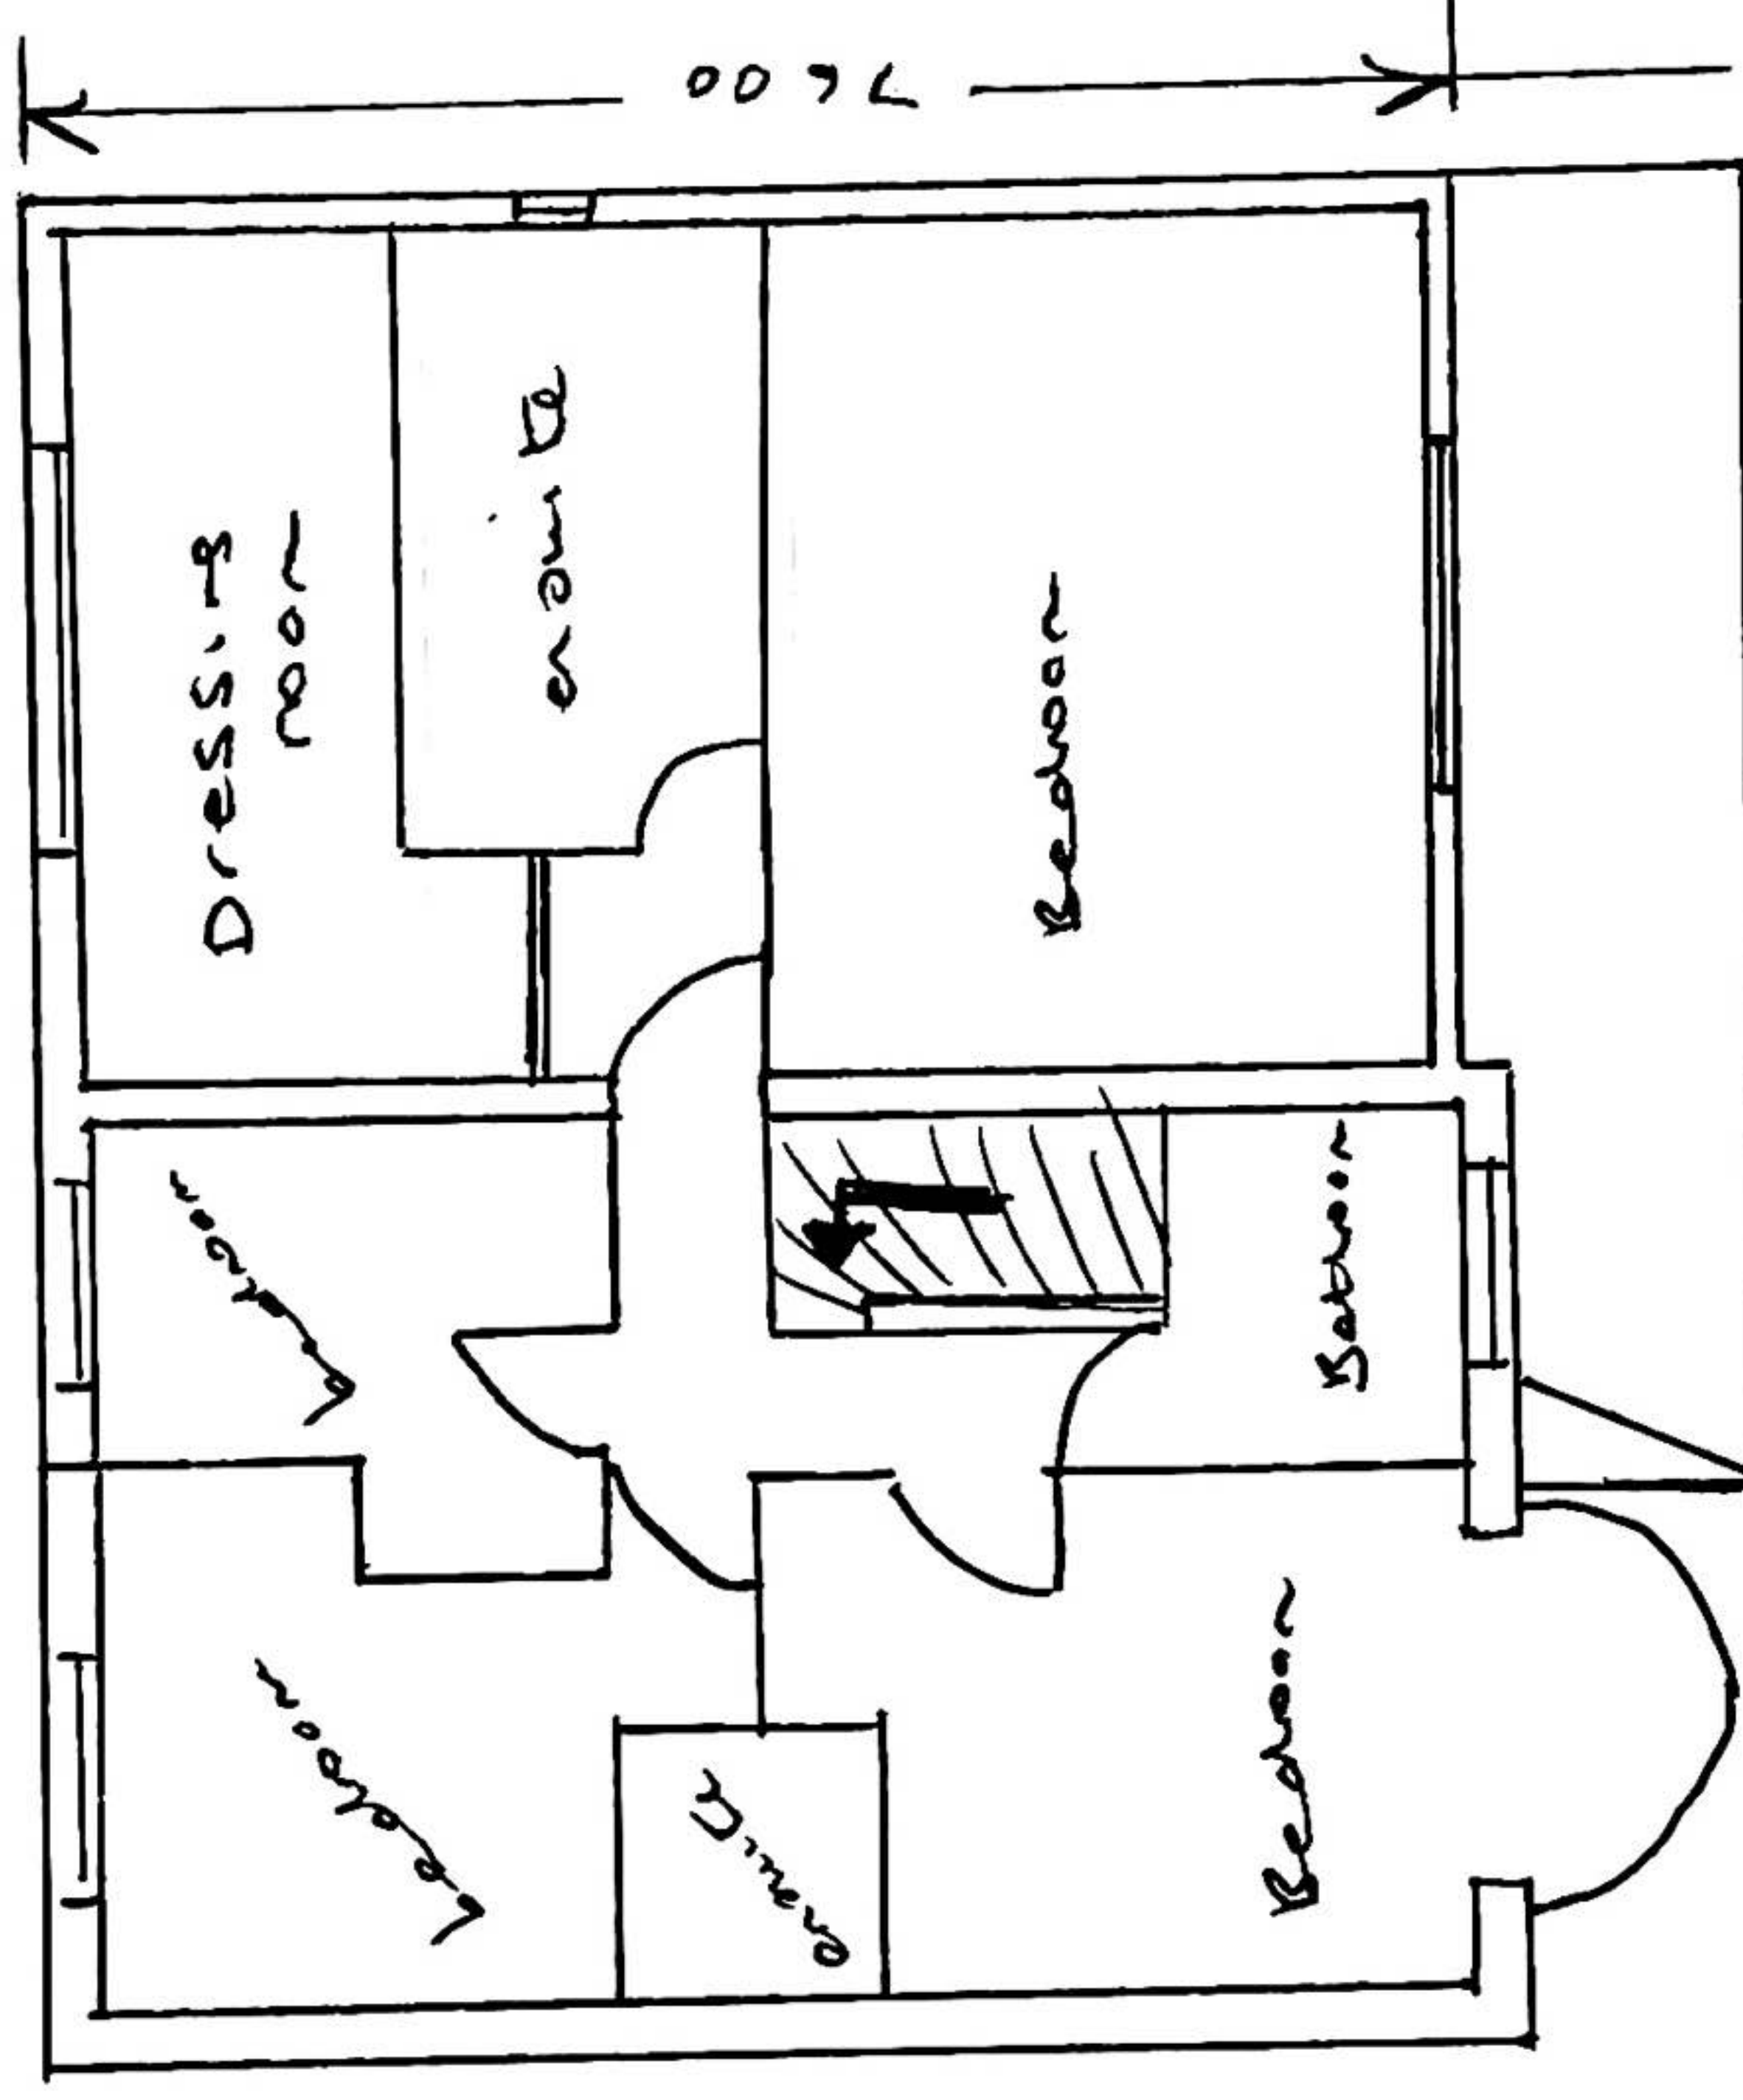

en-suite window
- high level window with
obscured glass
for privacy

Scale 1:100