


PD Construction Consultants  
 7 Beech Street, Clitheroe, Lancs  
 BB7 2LL

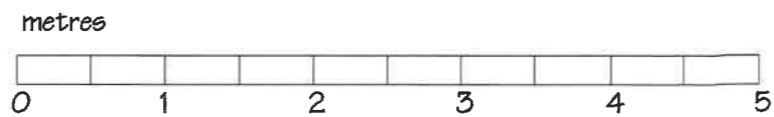

PLANNING

Client: Mr Kieron Sykes		
Project: Proposed Garage Alterations 19 Moorland Avenue Clitheroe		
Drawing Title: Existing Ground Floor Plan		
Scale: 1:50	Date: 01.05.21	Drawn by: PD
Drawing No.: 1245 - 01	Rev: -	