


PD Construction Consultants
 7 Beech Street, Clitheroe, Lancs
 BB7 2LL

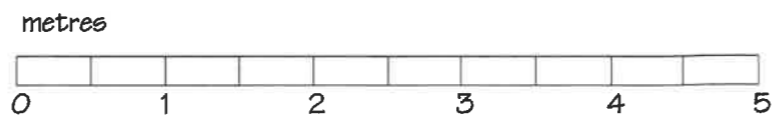

PLANNING

Client: Mr Kieron Sykes		
Project: Proposed Garage Alterations 19 Moorland Avenue Clitheroe		
Drawing Title: Proposed Ground Floor Plan		
Scale: 1:50	Date: 03.05.21	Drawn by: PD
Drawings: 1245 - 03	Rev: -	