


Proposed Site Plan
Scale 1:100 @ A1

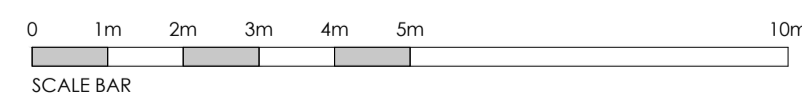

| Revision | Date | By | Chk |
|----------|----------|----|-----|
| P1 | 18.05.21 | BB | MF |

All dimensions to be verified on site, and the Architect informed of any discrepancy. All drawings and specifications should be read in conjunction with the Health and Safety Plan; all conflicts should be reported to the appointed Principal Designer.

Mr & Mrs Mallinson
Proposed Extension & Internal Alterations
School House, West Bradford Road, Waddington BB7 3JE
Sheet Name: Proposed Site Plan

Purpose of issue: Planning Status:
Date: 18.05.21 Checked by: MF
Drawn by: BB Scale @ A1: 1:100
Project No: 8551 Revision: P1
Drawing No: 8551-BOW-A0-ZZ-DR-A-1001



Do not scale from this drawing. This drawing is the copyright of Bowman Riley Architects Limited. © G:\P8551 - School House, Waddington\8551 - 03_Cad\0000_Existing_Presentation_Plan\8551-BOW-A0-ZZ-DR-A-1001-P1_Proposed Site Plan.dwg