



This drawing and design are the property of Pye Design Ltd. and should not be reproduced without the consent in writing of Pye Design Ltd.

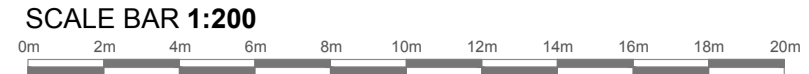

PROPOSED EAST ELEVATION 1:200



– NO PROPOSED CHANGES TO
NORTH ELEVATION - EXISTING
ROOFLIGHTS TO BE RETAINED

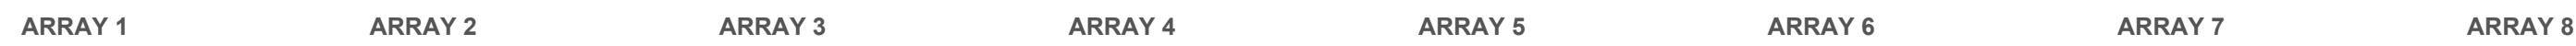

PROPOSED ROOF PLAN 1:200

[illegible]

**PYE
DESIGN
ARCHITECTS**
RIBA Chartered Practice

9 Market Street
Hindley
Wigan
WN2 3AE

www.pyedesign.co.uk

01942 256007
fo@pyedesign.co.uk



LOCATION

Withgill Farm
Clitheroe Lane
Withgill
Great Mitton
BB7 3LW

PROJECT

Photo-Voltaic Installation

CLIENT

Shawton Energy

DRAWING TITLE

PROPOSED ELEVATIONS & ROOF PLAN

PURPOSE OF ISSUE

PRIOR APPROVAL
PERMITTED DEVELOPMENT

DRAWN BY
ARP

CHECKED BY
RHS

ATE
July 2021

SCALE (@ A1)
AS INDICATED

PROJECT NUMBER	118
----------------	-----

DRAWING NUMBER
4118-P-002

REV