

**IMPORTANT**

- > © This drawing is copyright and remains the property of this practice
- > Do not scale this drawing
- > All dimensions to be checked on site
- > Positions of existing services to be confirmed prior to proceeding


---

**REVISION STATUS**

S Information issued for feasibility or scheme design.  
 T Information issued for tender purposes only.  
 C Information issued for Construction.  
 NB: Only those drawings containing a C revision to be used for construction.

---

**NOTES**

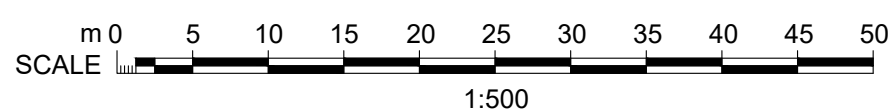

REVISION	DATE	DESCRIPTION
CLIENT Mr G Burton Higher Carr Barn Farm		
PROJECT Change of Use Of Existing Store to Garage & Rebuilding/Relocation of Agricultural Barn		
DRAWING TITLE Existing Site Plan		
SCALE 1:500@A3	DATE Feb '22	DRAWN PRH
		CHECKED PRH
DRG NO. EAD_163_P_02		REVISION

**Evolve Architectural Design Ltd**  
 2 St Matthews School House  
 Stanhill Lane  
 Oswaldtwistle  
 Accrington  
 Lancashire BB5 4PZ  
 T 01254 469702  
 M 07957 592102  
 E paul@evolvead.co.uk  
 www.evolvead.co.uk