
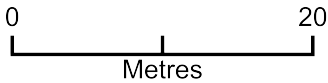


Read and Simonstone Village Hall Outdoor Community Space Site Plan

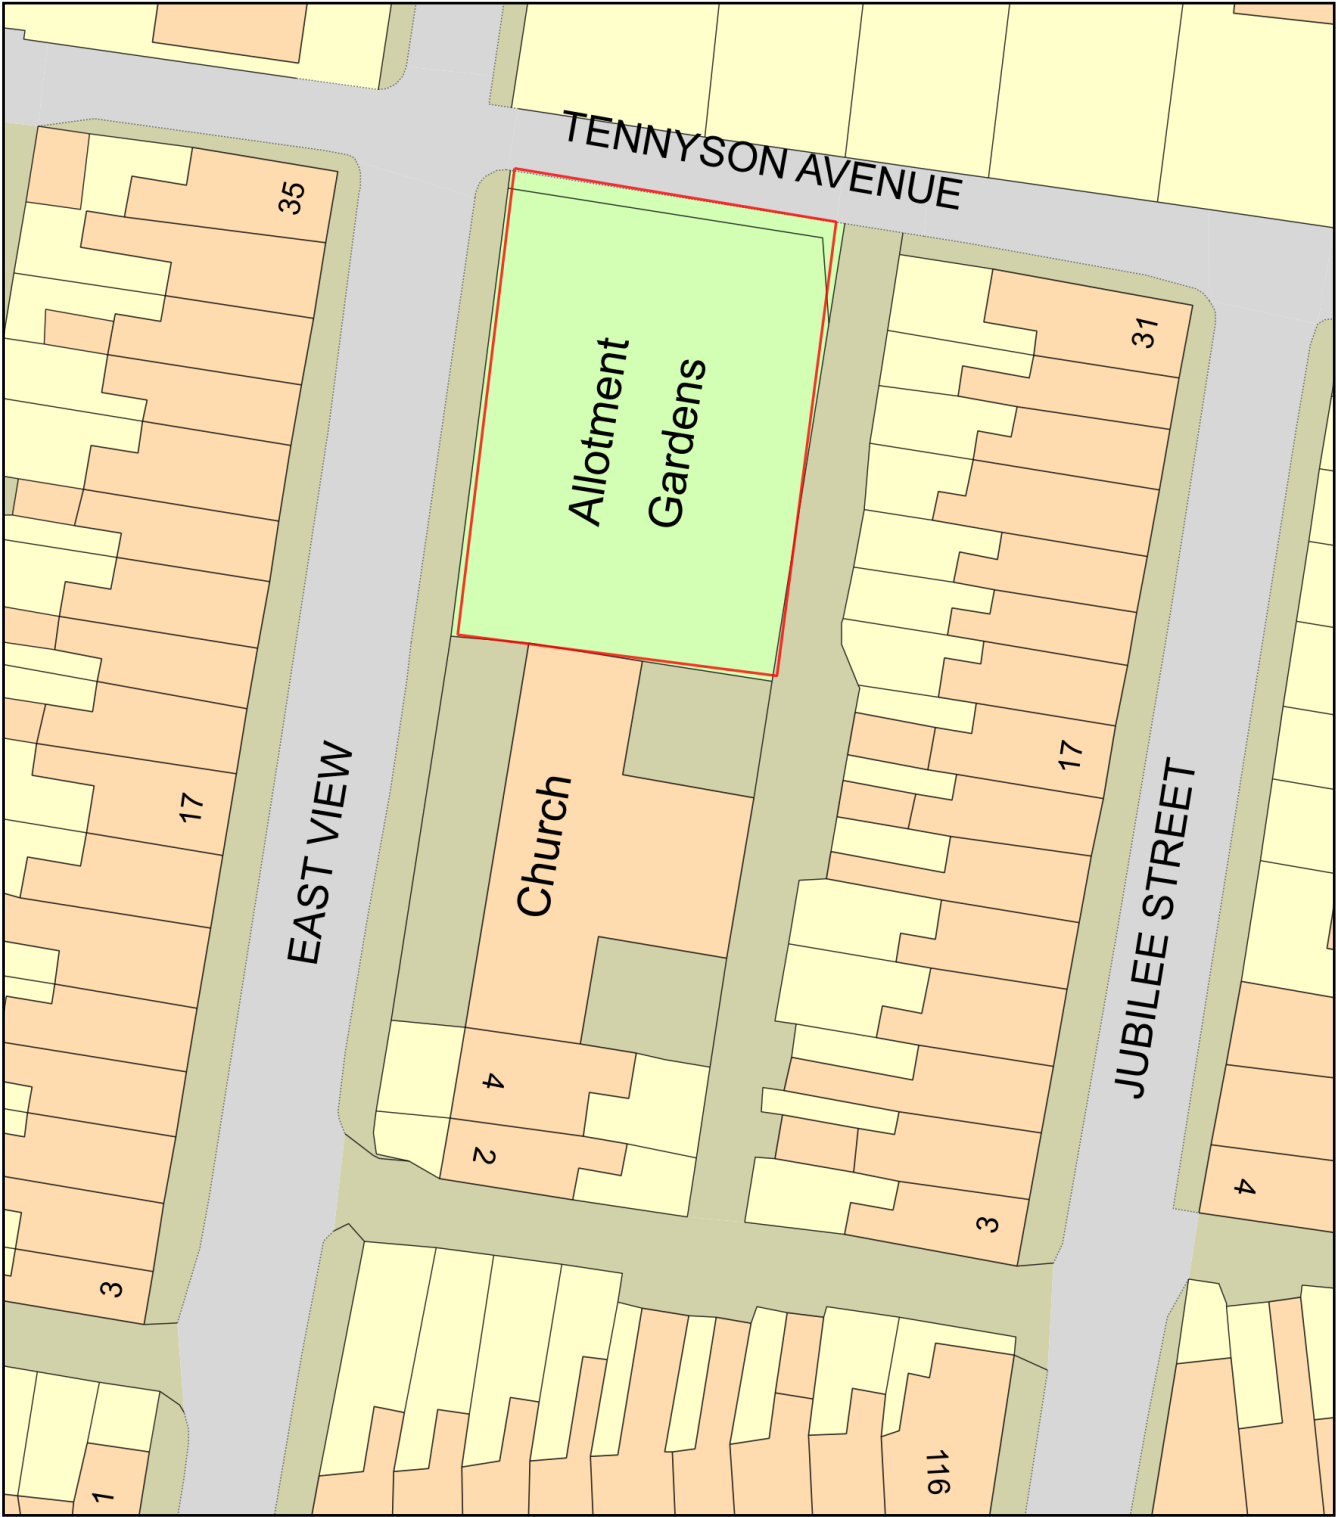

Plan Produced for: Read and Simonstone Village  
Date Produced: 09 Oct 2022  
Plan Reference Number: TQRQM22282080539925  
Scale: 1:500 @ A4