
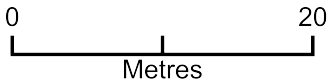


Read and Simonstone Village Hall Outdoor Community Space Site Plan

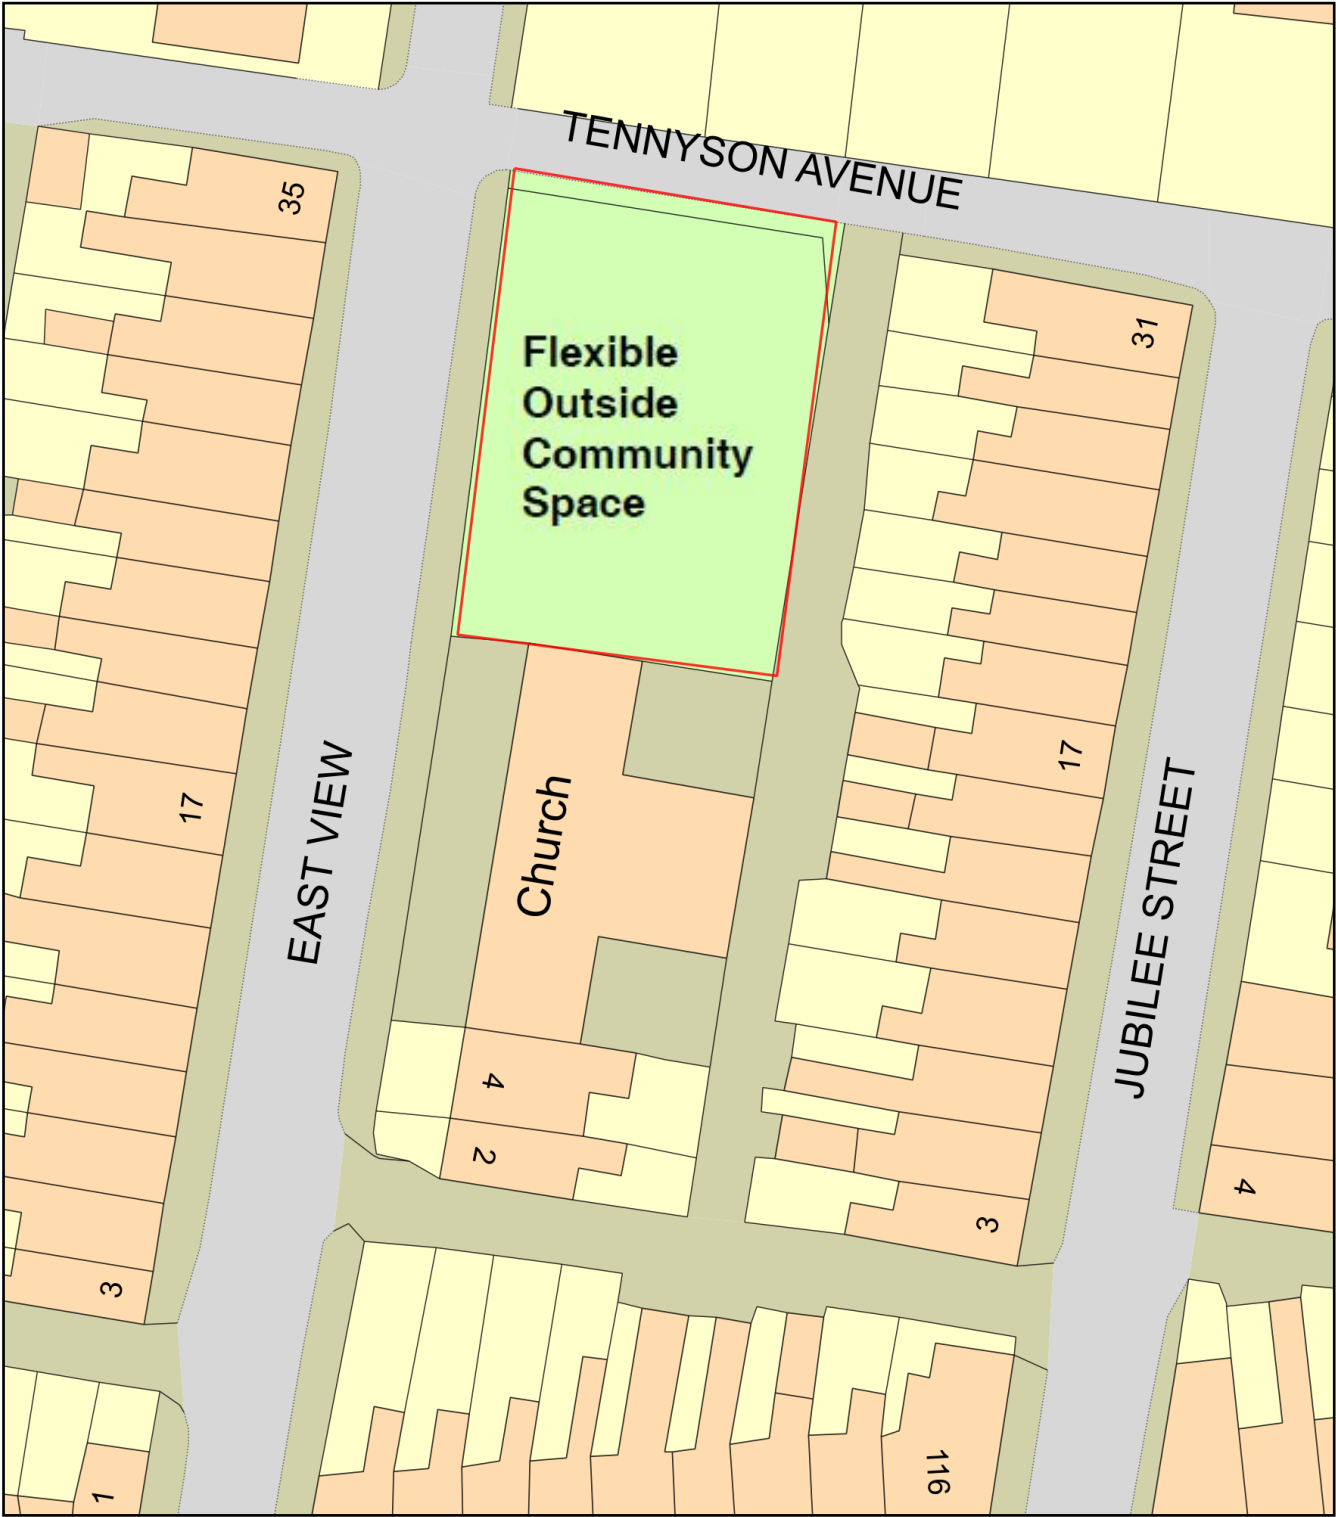

Plan Produced for: Read and Simonstone Village
Date Produced: 09 Oct 2022
Plan Reference Number: TQRQM22282080539925
Scale: 1:500 @ A4