


- Denotes 2No. Discount Sale Properties

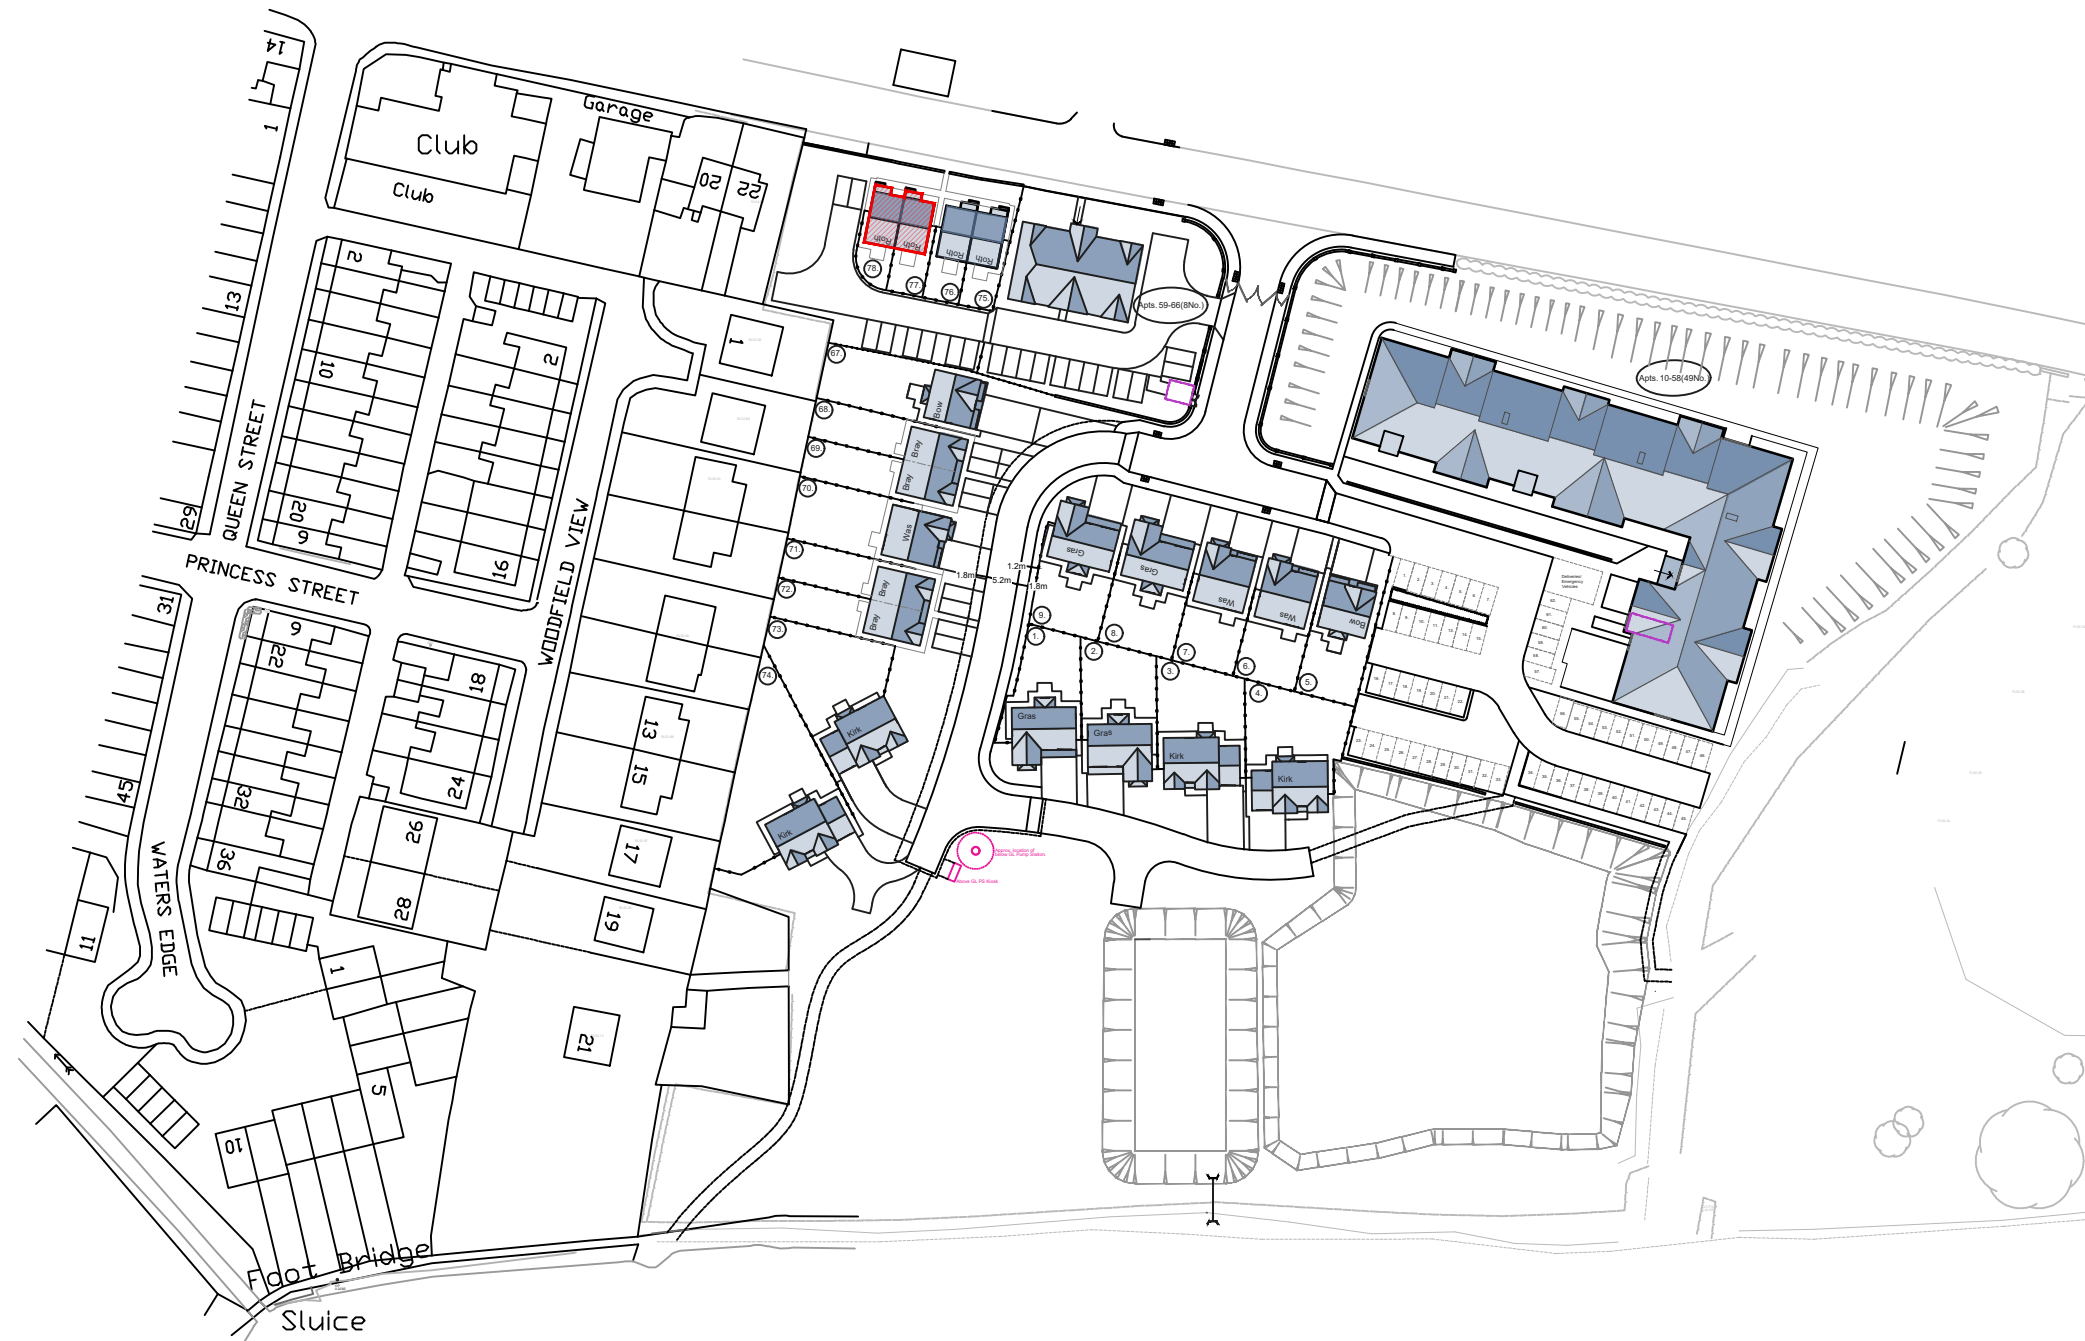

- D 19/11/24 layout revised to updated site plan.
Affordable shared properties omitted.
Discount sale properties added.
- C 23/10/23 layout revised to updated site plan Rev L.
- B 18/04/23 layout revised to updated site plan.
- A 12/12/22 Tenure corrected to 'Affordable Shared'

Helm Bank, Natland, Kendal
Cumbria LA9 7PS
Tel:015395 60605 OakmereHomes.co.uk

PROJECT TITLE
Accrington Road
Whalley

DRAWING TITLE
Proposed Tenure Layout

DRAWING NUMBER
015/OAK/08

DATE
08/12/22

REVISION
D

SCALE
1:1250 @A3